


NO.	PIECE	MARK	DESCRIPTION	LENGTH	WT.	WEIGHT
6	A1		L3x2x1/4	20.0		
2	A2		DO.	15.0		
2	A3		DO.	10.0		
						RES @ 20.0

DATE	NO.	DESCRIPTION	REVISION
10-23-67	1	ISSUED FOR CONSTRUCTION	

PROJECT: VERMONT HIGHWAY GARAGE
 LOCATION: MORRISVILLE, VT.
 CUSTOMER: TRAHAN CONST. CO.
 ARCHITECT: VERMONT DEPT. OF HIGHWAYS STATE BLDG. DIV.
 JOB NO. 07-1426
 SHEET NO. 5

This is an exposed structural member & must be finished as shown. All welds to be ground smooth, all paint to be free from drips, runs & sags.

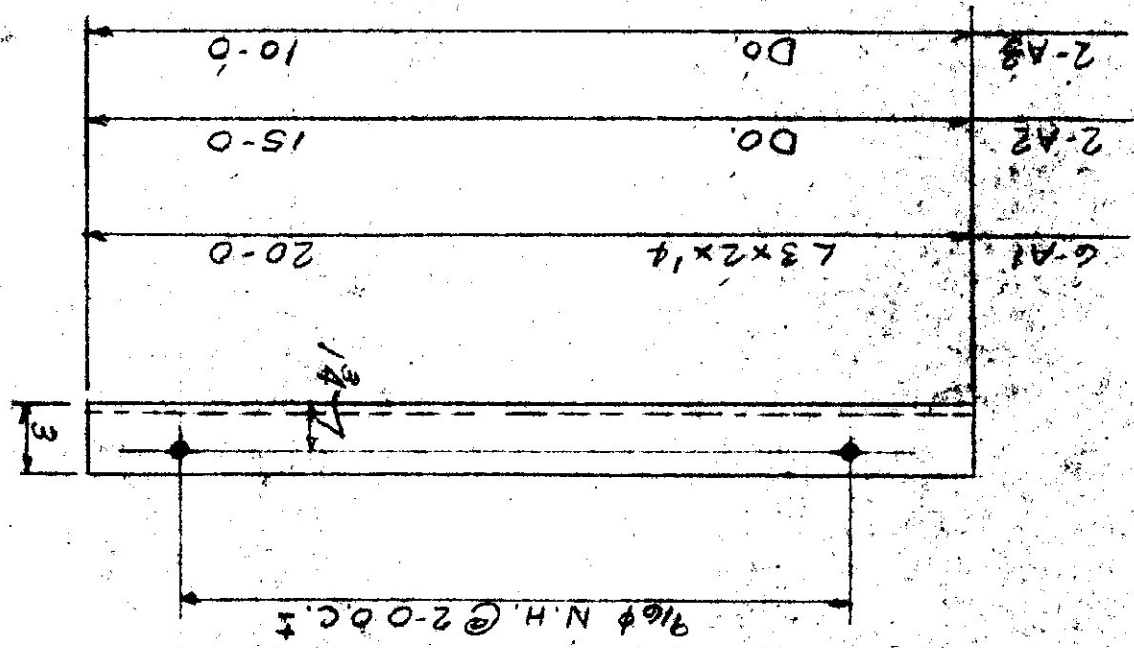


NO.	PIECE	MARK	DESCRIPTION	LENGTH	WT.	WEIGHT
3	L72		CWF 15.5	11.3		
3	PA4		R11x14	11.3		
3	PA4		BAE 1 1/2 x 1/2	9.6		
						RES @ 50.0
						RES @ 20.0

DATE	NO.	DESCRIPTION	REVISION
10-23-67	1	ISSUED FOR CONSTRUCTION	

PROJECT: VT HIGHWAY GARAGE
 LOCATION: MORRISVILLE, VT.
 CUSTOMER: TRAHAN CONST. CO.
 ARCHITECT: VT DEPT. OF HIGHWAYS STATE BLDG. DIV.
 JOB NO. 07-1426
 SHEET NO. 4

This is an exposed structural member & must be finished as shown. All welds to be ground smooth, all paint to be free from drips, runs & sags.

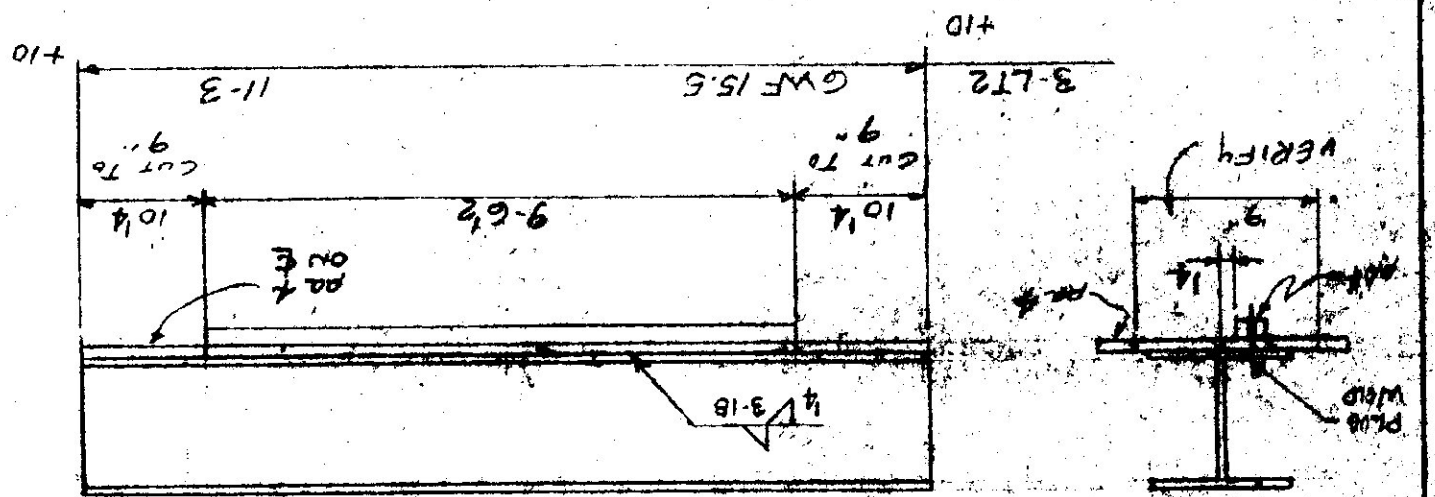

NO.	PIECE	MARK	DESCRIPTION	LENGTH	WT.	WEIGHT
4	L71		14B20	16.0		
4	PA3		R11x13	18.0		
						RES @ 17.3
						RES @ 45x10.0

DATE	NO.	DESCRIPTION	REVISION
10-23-67	1	ISSUED FOR CONSTRUCTION	

PROJECT: VT HIGHWAY GARAGE
 LOCATION: MORRISVILLE, VT.
 CUSTOMER: TRAHAN CONST. CO.
 ARCHITECT: VT DEPT. OF HIGHWAYS STATE BLDG. DIV.
 JOB NO. 07-1426
 SHEET NO. 3

This is an exposed structural member & must be finished as shown. All welds to be ground smooth, all paint to be free from drips, runs & sags.

