


State of Vermont
Department of Buildings & General Services
SITE DEVELOPMENT
A.O.T. COMPLEX
Waitsfield, Vermont

AGENCY OF ADMINISTRATION
DEPT. OF BUILDINGS & GENERAL SERVICES
2 GOVERNOR AIKEN AVENUE
MONTPELIER, VERMONT 05633-5801
THOMAS W. TORTI, COMMISSIONER

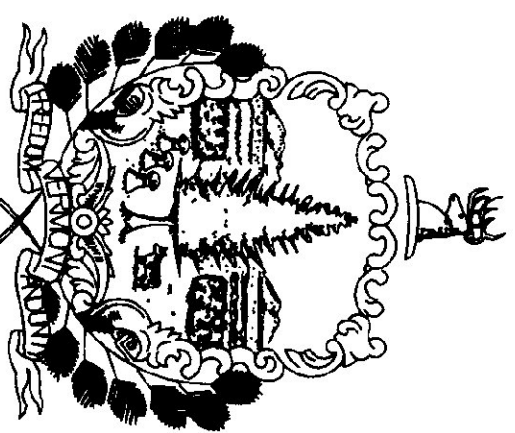


Howard Dean, M.D.
Governor

October, 1998

SP-1 SITE PLAN
SP-2 PROFILES

INDEX OF SHEETS

AGENCY OF TRANSPORTATION
133 STATE STREET
MONTPELIER, VERMONT 05633-5001
GLENN GERSHANECK, SECRETARY

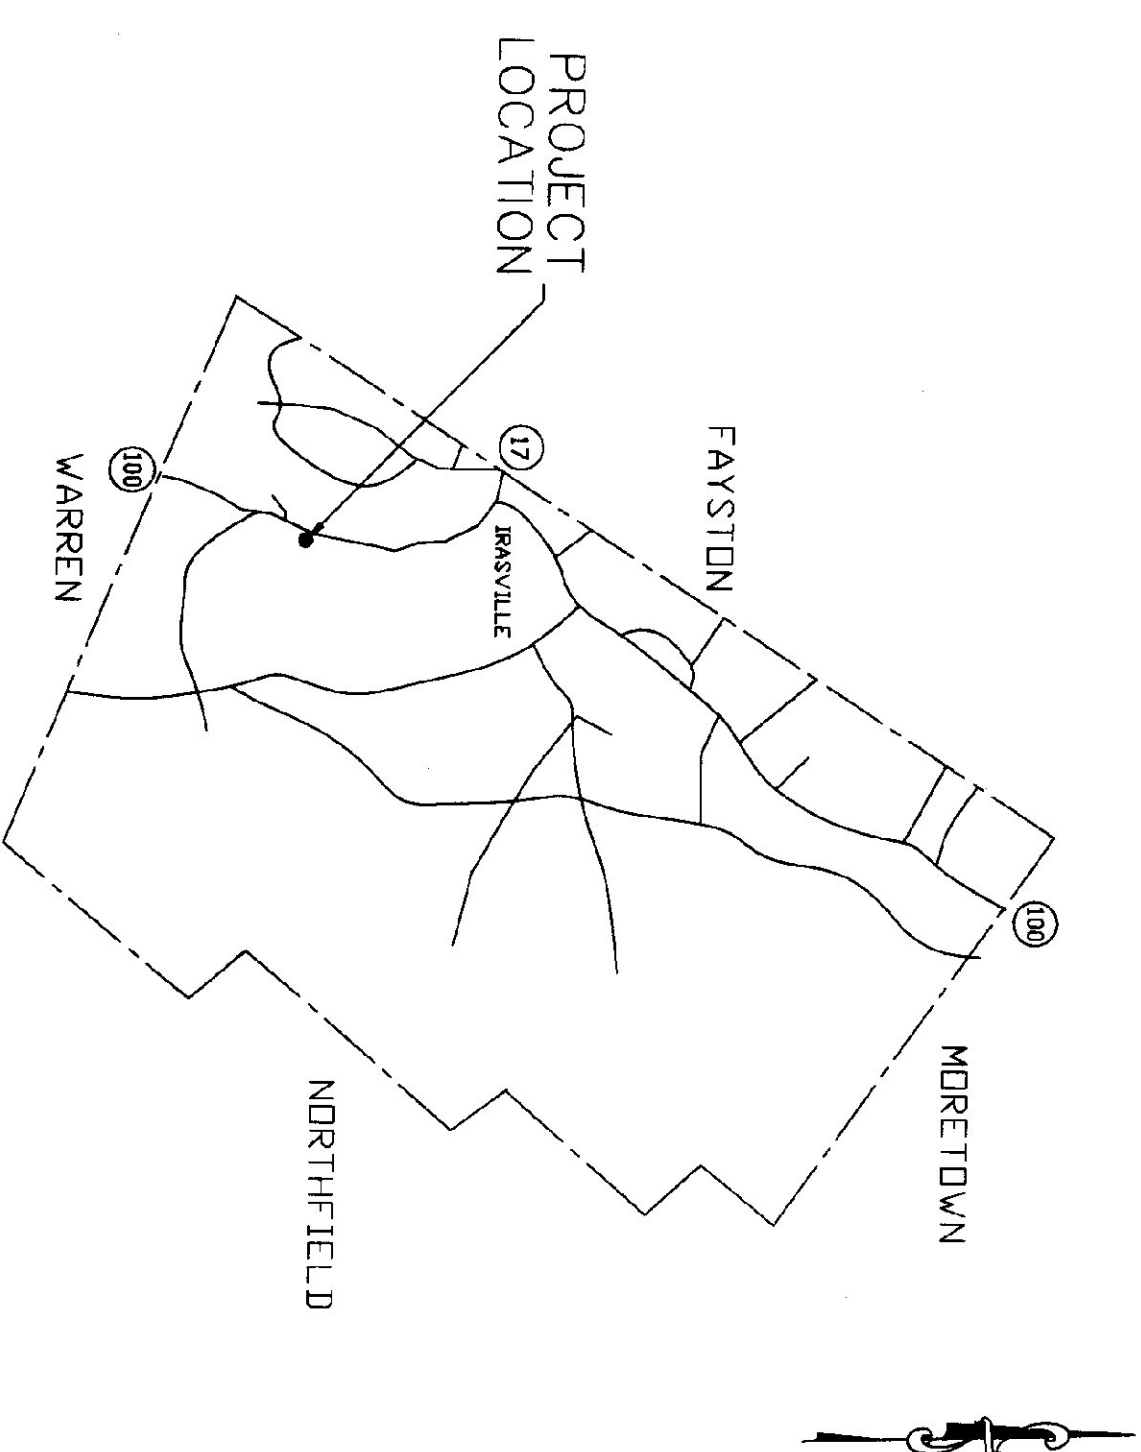

PROJECT LOCATION