


State of Vermont
 Department of Buildings & General Services
BRADFORD STATE HIGHWAY GARAGE
 PROPOSED IMPROVEMENTS TO
 FLOOR DRAIN & SANITARY SEWER CONNECTION
 BRADFORD, VERMONT

AGENCY OF ADMINISTRATION
 DEPARTMENT OF BUILDINGS & GENERAL SERVICES
 2 GOVERNOR AIKEN AVENUE
 MONTPELIER, VERMONT 05633-5801
 THOMAS W. TORTI, COMMISSIONER

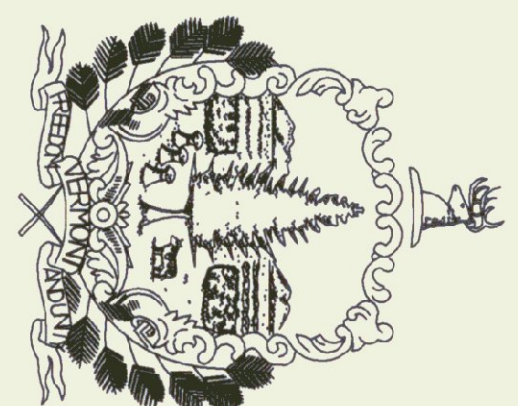

James H. Douglas
 Governor

January 2003

ENGINEER: _____


C.L.D. CONSULTING ENGINEERS
 THE CURTIS HOUSE 256 RT. 5 SOUTH
 NORWICH, VERMONT 05055
 PHONE: (802) 649-1154 FAX: (802) 649-1159

- INDEX OF SHEETS**
- 2 LAYOUT OPTION 1
 - 3 PROFILE/ DETAILS
 - 4 DETAILS
 - 5 NOTES/ DETAILS

CONVENTIONAL SYMBOLS

COUNTY LINE		COUNTY LINE	
TOWN LINE		TOWN LINE	
LIMITS OF ACCESS			
POINT OF ACCESS			
FENCE LINE			
STONE WALL			
TRAVELED WAY			
GUARD RAIL			
RAILROAD			
SURVEY LINE			
CULVERT			
POWER POLE			
TELEPHONE POLE			
TREES			
CONTROL OF ACCESS			
PROPERTY LINE			
R.O.W. TAKING LINE			
SLOPE RIGHTS		SR	
TOP OF CUT		SR	
TOE OF SLOPE		SR	

AGENCY OF TRANSPORTATION
 1 NATIONAL LIFE DRIVE DRAWER 33
 MONTPELIER, VERMONT 05633
 PATRICIA A. McDONALD, SECRETARY

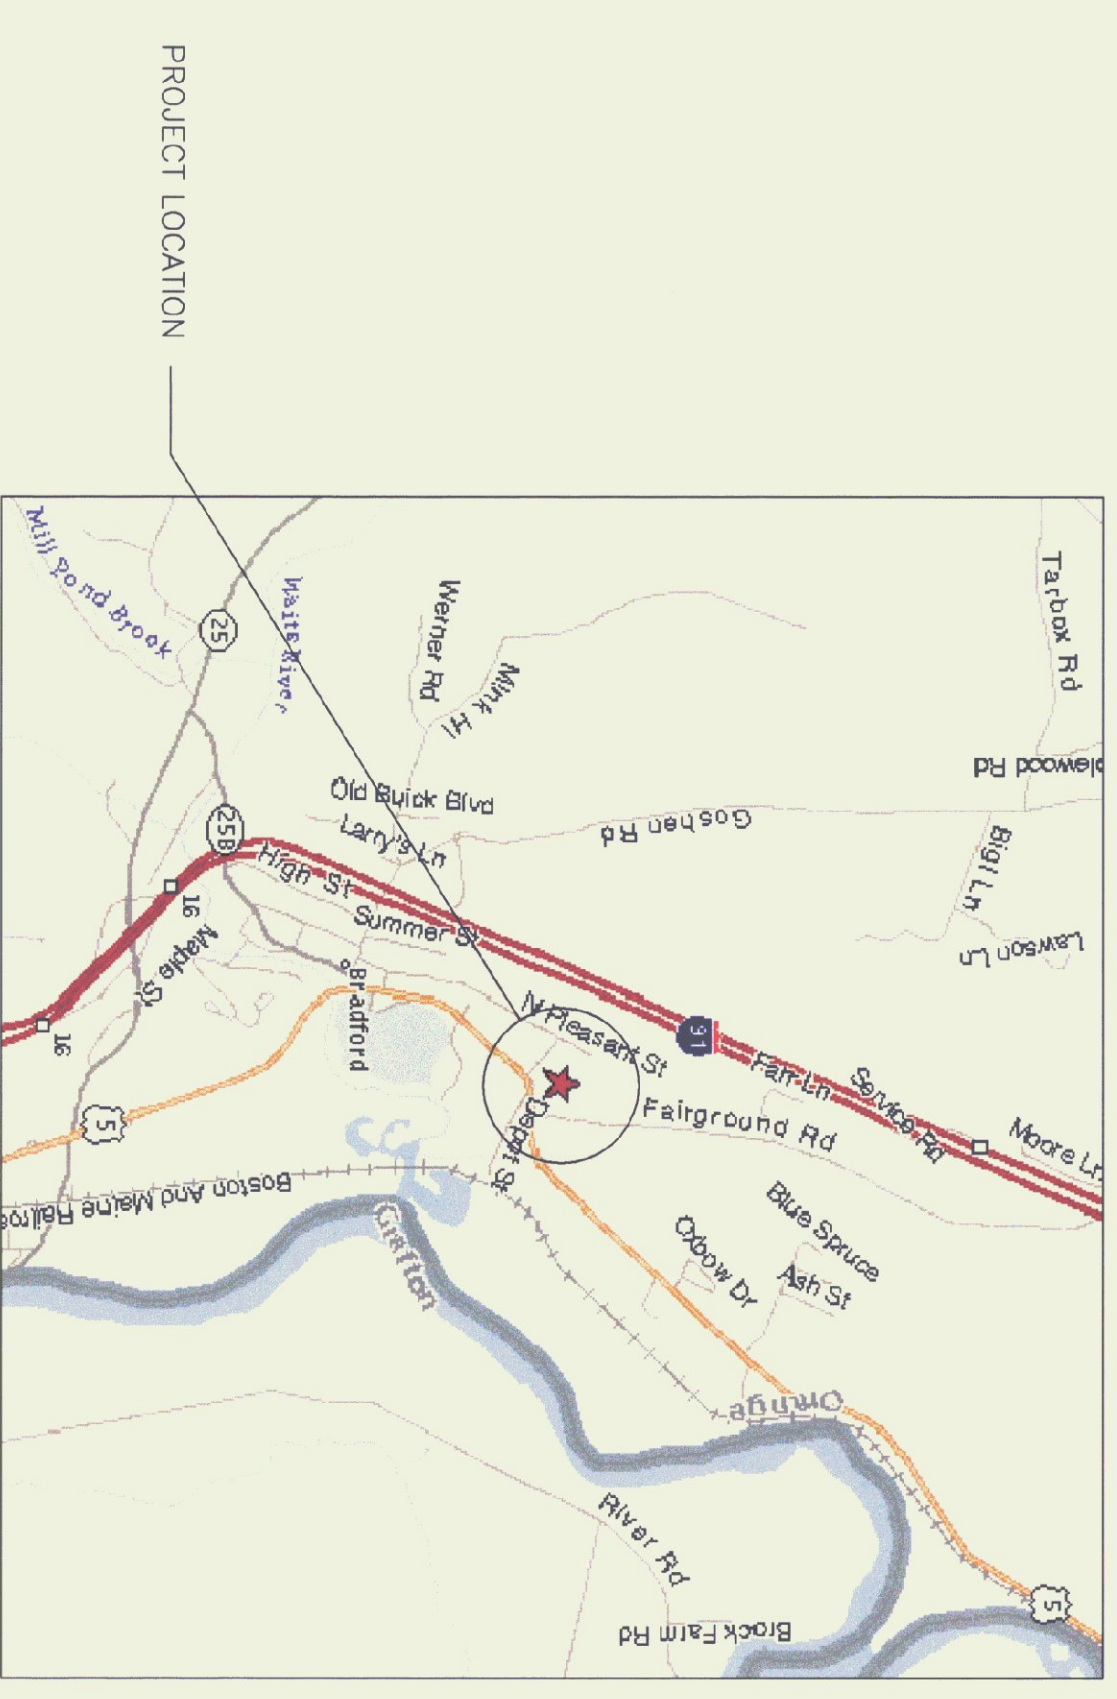

PROJECT LOCATION MAP

THESE PLANS ARE SUBJECT TO SUCH ENGINEERING CHANGES AS MAY BE REQUIRED BY THE FEDERAL HIGHWAY ADMINISTRATION OR THE DIRECTOR OF PROJECT DEVELOPMENT. CONSTRUCTION IS TO BE CARRIED ON IN ACCORDANCE WITH THESE PLANS AND THE STANDARD SPECIFICATIONS FOR THE CONSTRUCTION DATED 1990, AS APPROVED BY THE FEDERAL HIGHWAY ADMINISTRATION ON MARCH 15, 1990 FOR USE ON THIS PROJECT, INCLUDING ALL SUBSEQUENT REVISIONS AND SUCH REVISED SPECIFICATIONS AND SPECIAL PROVISIONS AS ARE INCORPORATED IN THESE PLANS.