


AGENCY OF TRANSPORTATION
 LUNENBURG MAINTENANCE GARAGE
 PROPOSED BATHROOM RENOVATION
 D.S.B. DWG. A-1
 OCT. 4, 1993

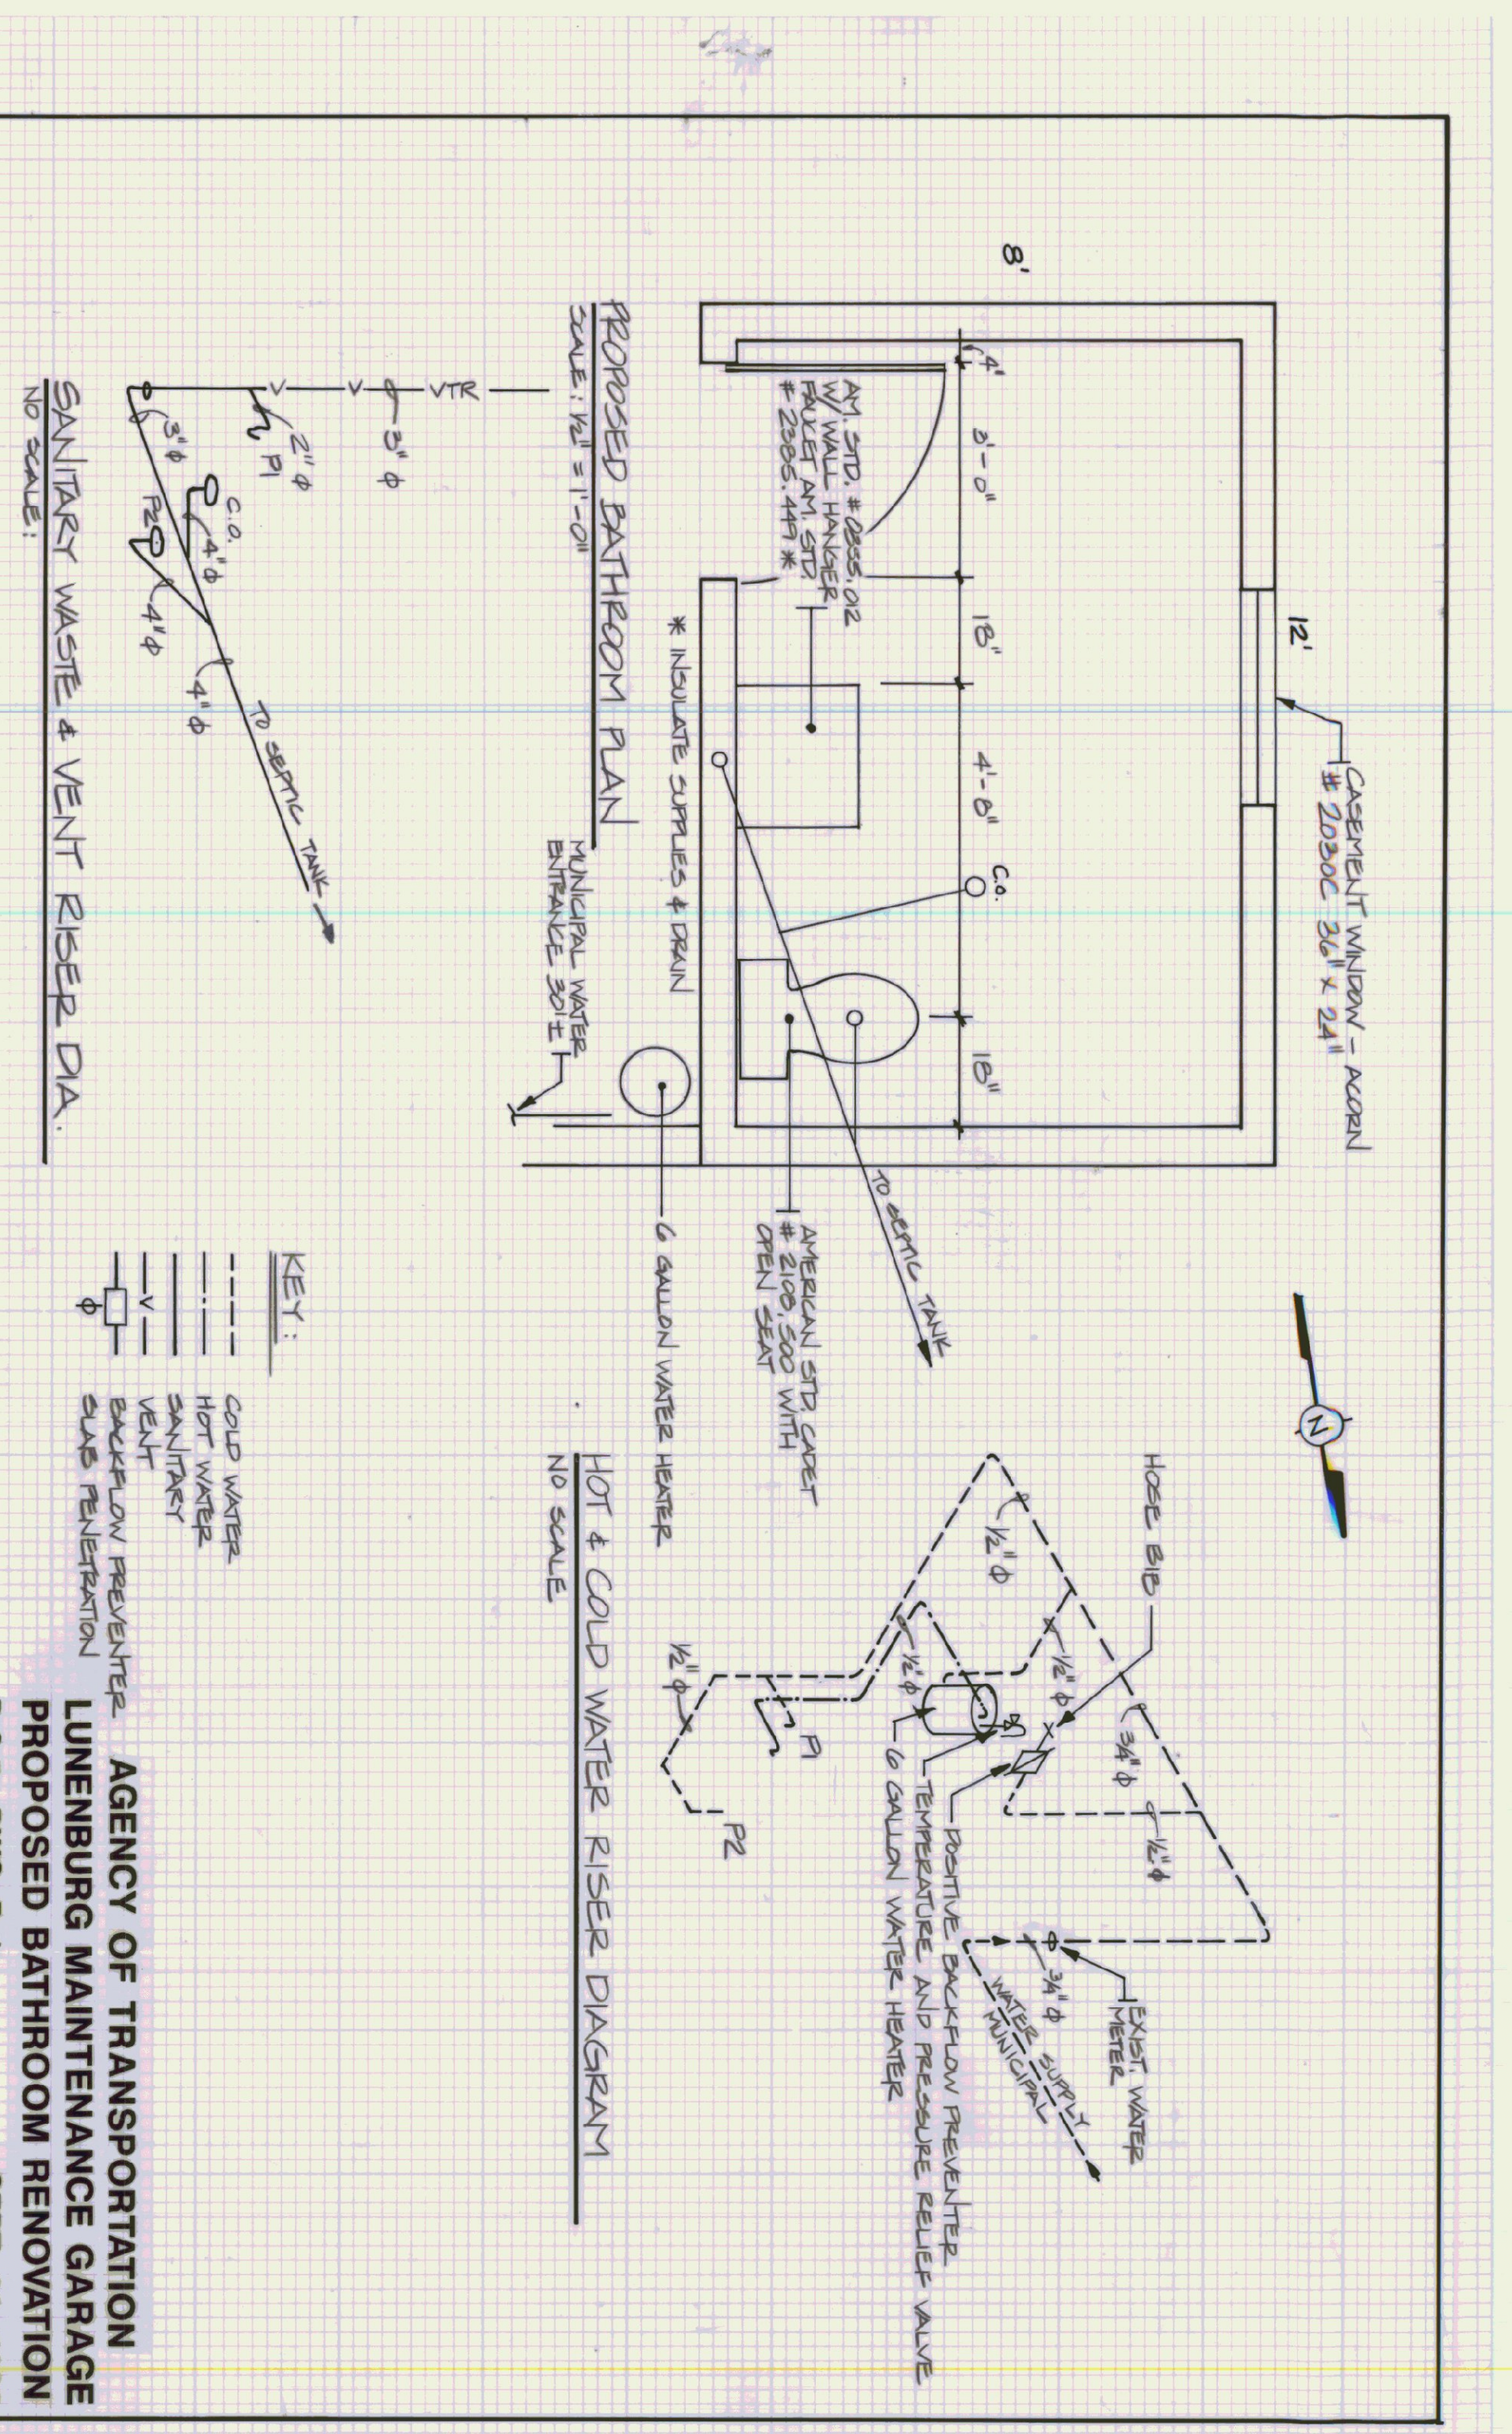

AGENCY OF TRANSPORTATION
 LUNENBURG MAINTENANCE GARAGE
 PROPOSED BATHROOM RENOVATION
 D.S.B. DWG. P-1
 SEPT. 22, 1993