


State of Vermont  
Agency of Transportation  
**LYNDON MAINTENANCE FACILITY**  
**PROPOSED SALT/SAND SHEDS**  
Lyndon, Vermont

AGENCY OF ADMINISTRATION  
DEPT. OF BUILDINGS & GENERAL SERVICES  
2 GOVERNOR AIKEN AVENUE  
MONTPELIER, VERMONT 05633-5801  
THOMAS W. TORTI, COMMISSIONER

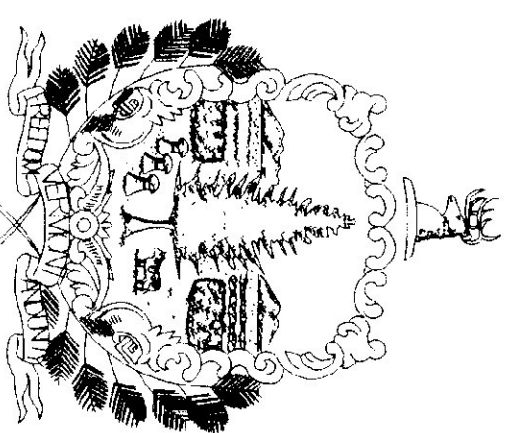


Howard Dean, M.D.  
Governor

June 2000

**INDEX OF SHEETS**

1	TITLE SHEET
SD-1	GENERAL NOTES & DETAILS
SD-2	SITE PLAN
A-1	50'x64' SALT SHED - PLAN & DETAILS
A-2	50'x94' SALT SHED - PLAN & DETAILS
B-5	SLOPE GRADING, EMBANKMENTS, MUCK
B-11	METHODS OF SLOPE STABILIZATION
D-3	TREATED GUTTERS
T-1	TEMPORARY EROSION CONTROL DETAILS
T-2	TEMPORARY EROSION CONTROL DETAILS
L-1	PLANTING DETAILS

AGENCY OF ADMINISTRATION  
AGENCY OF TRANSPORTATION  
NATIONAL LIFE BUILDING  
MONTPELIER, VERMONT 05633-5001  
BRIAN SEARLES, SECRETARY

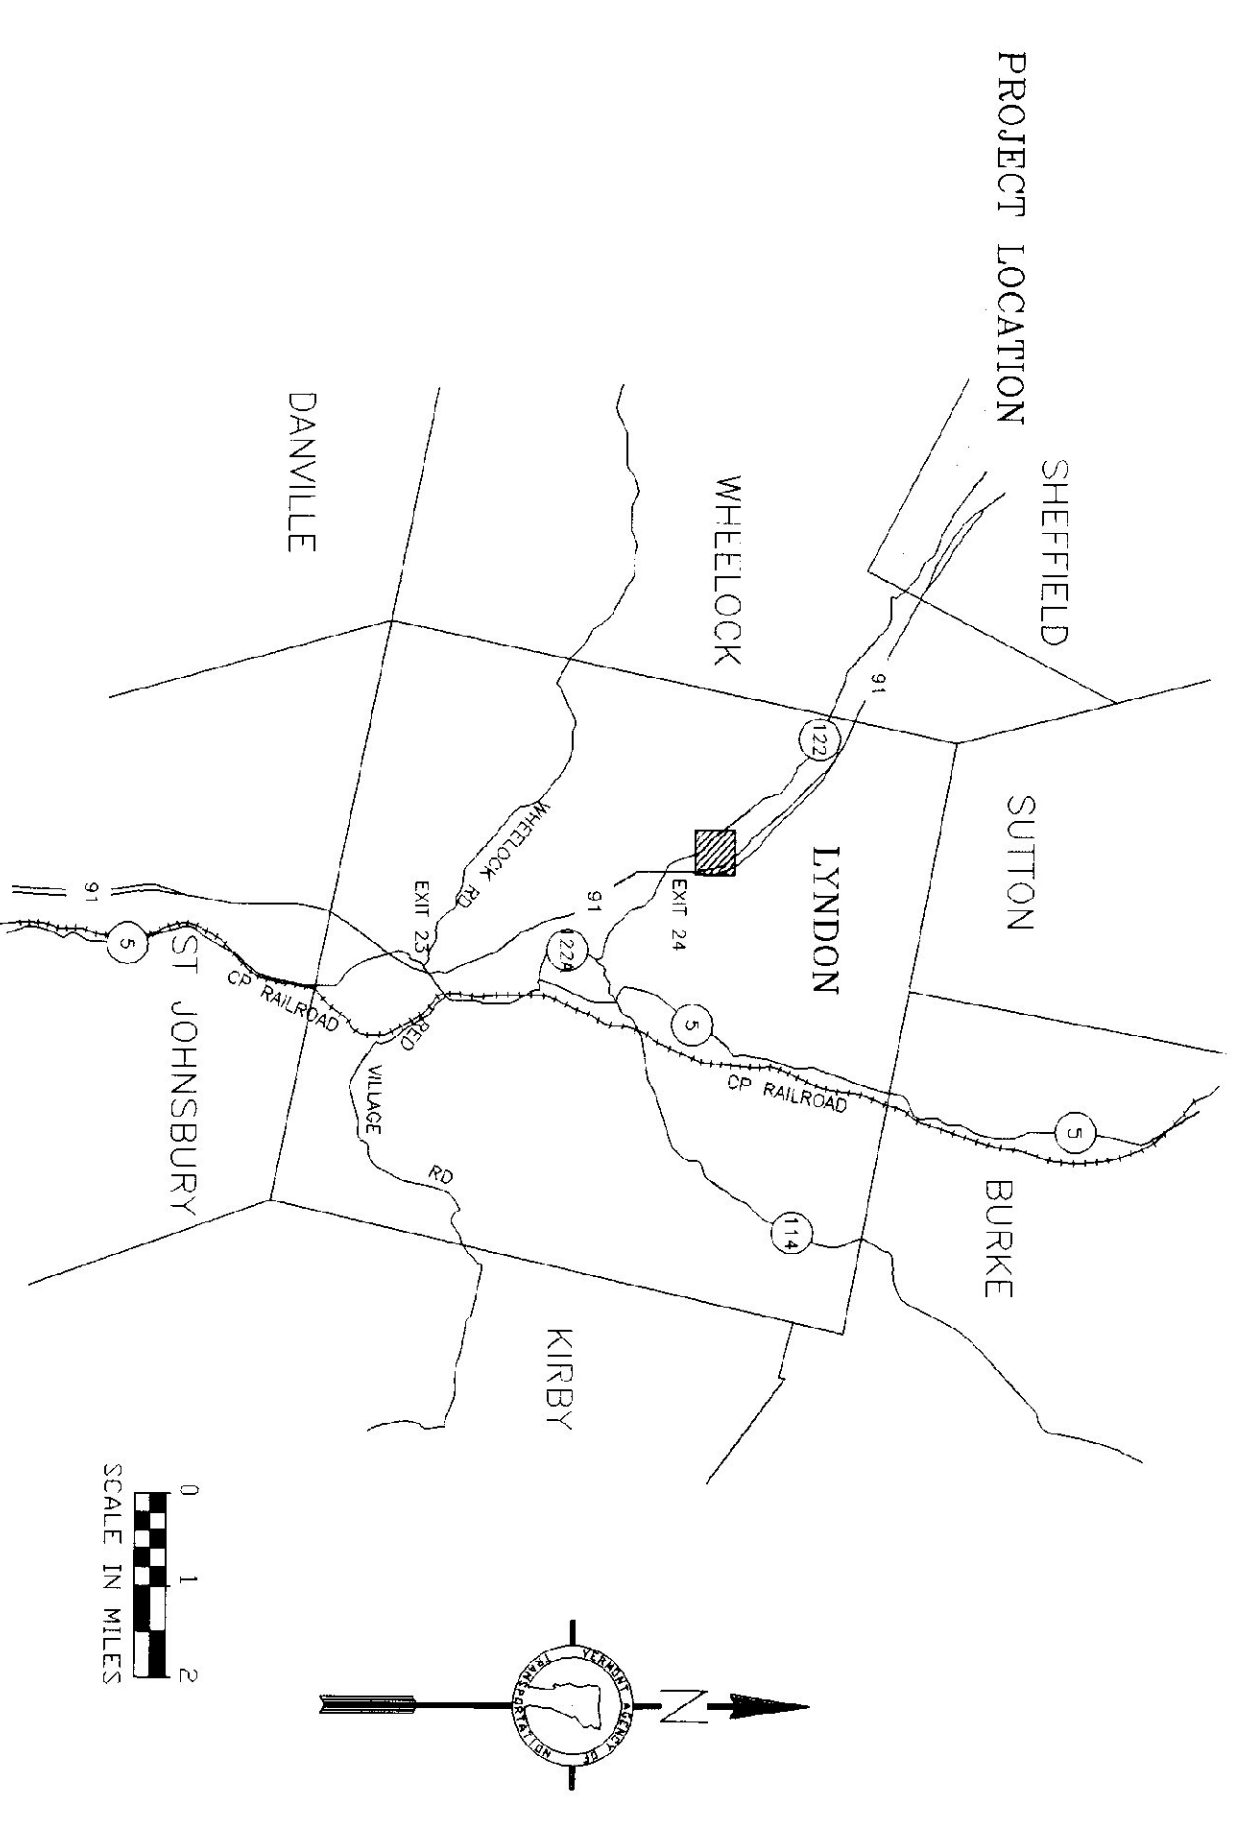

**PROJECT LOCATION**

