
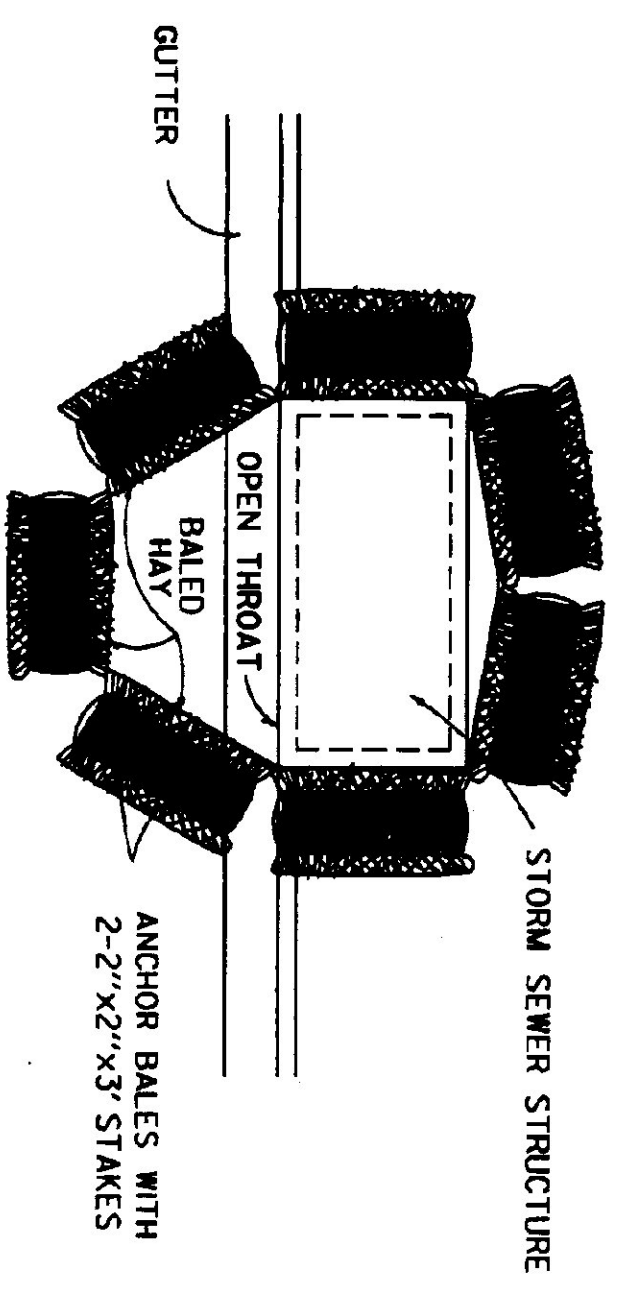







REVISIONS AND CORRECTIONS  
 JUL. 5, 1972 - ORIGINAL APPROVAL  
 JUNE 1, 1994 - REISSUED, WITHOUT CHANGE,  
 UNDER NEW SIGNATURES.

APPROVED  
 APPROVED FOR THIS PROJECT  
 AND/OR DESIGN IMPLEMENTATION  
 FINAL APPROVAL PENNING.

*Stephen R. Miller*  
 DIRECTOR OF ENGINEERING  
*John M. Murphy*  
 DESIGN ENGINEER

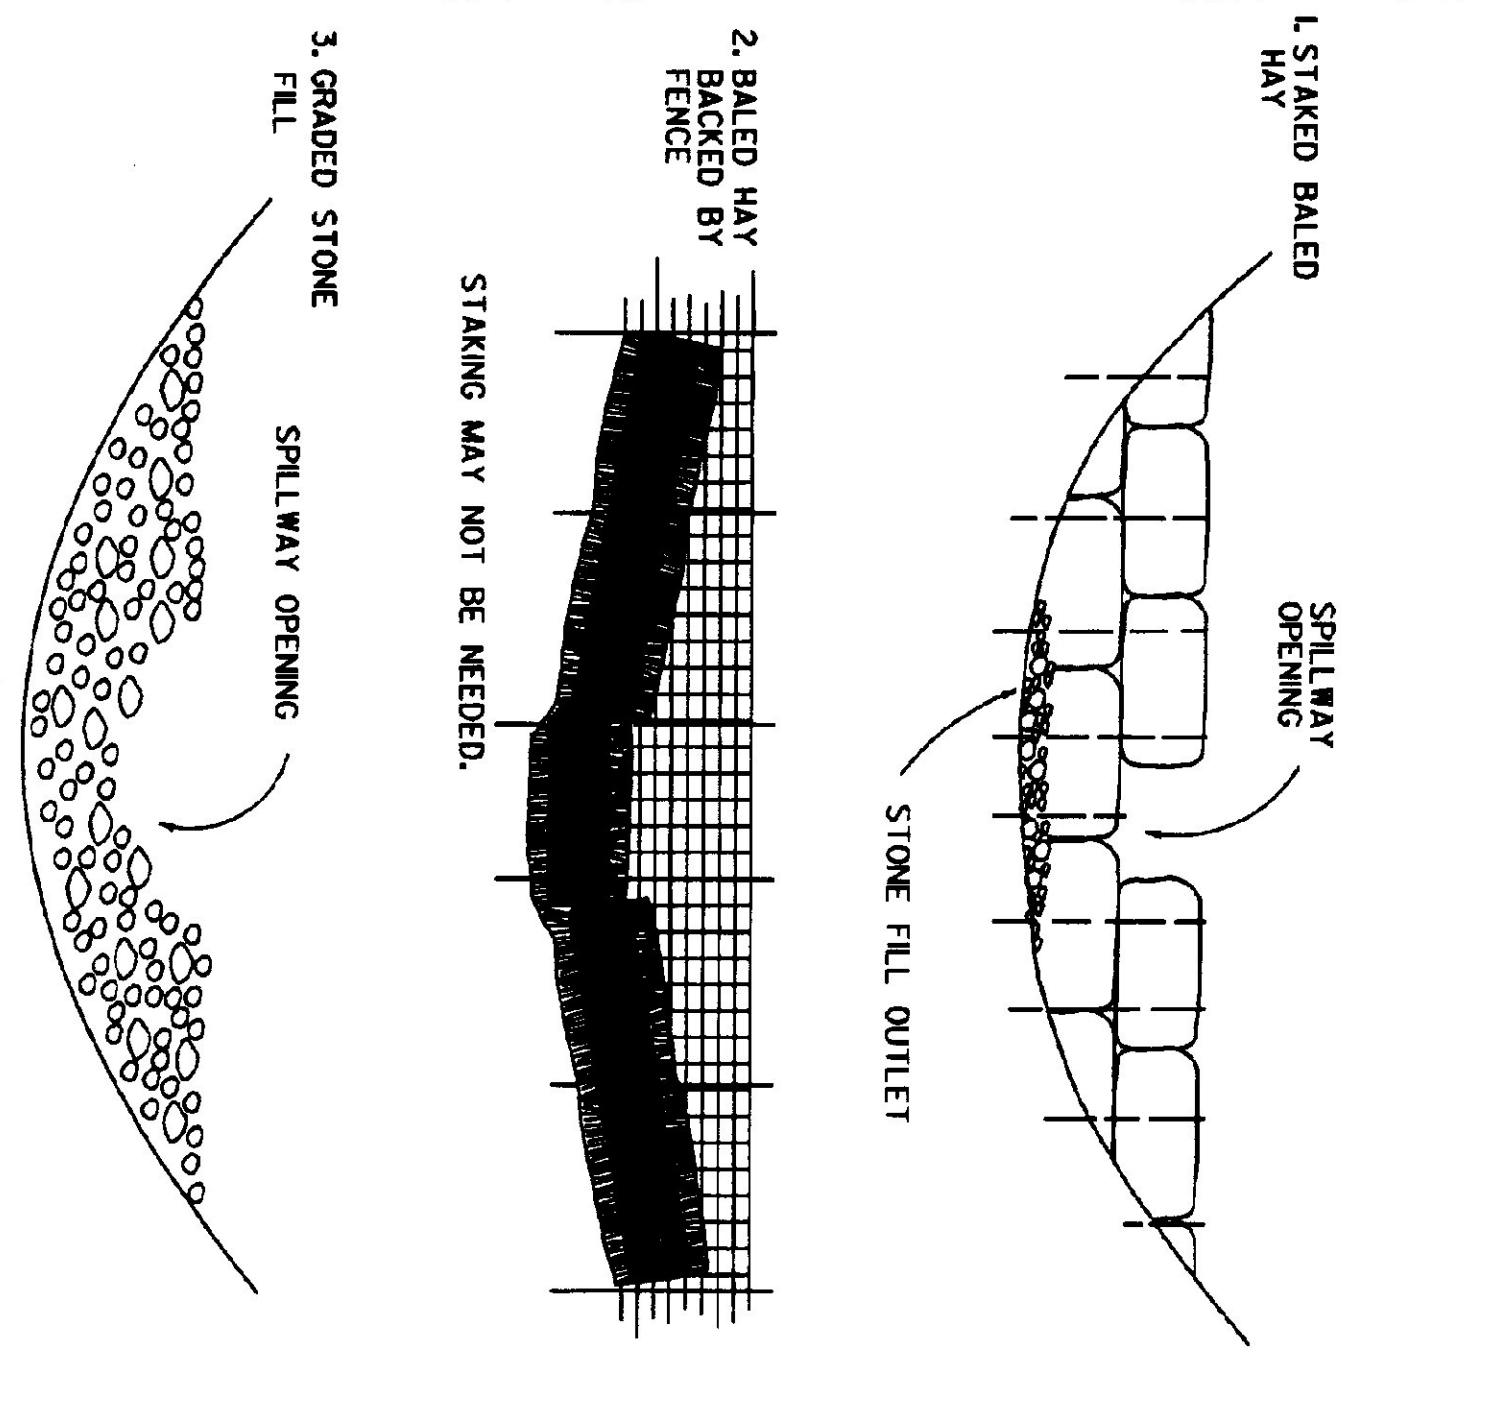

# TEMPORARY EROSION CONTROL DETAILS

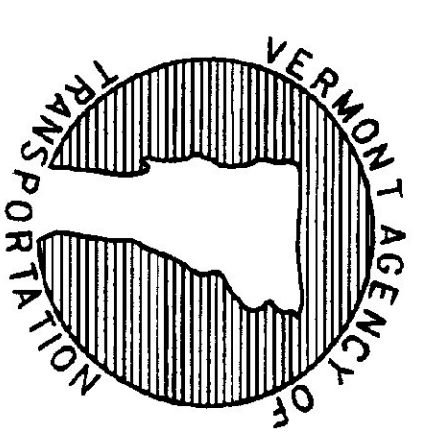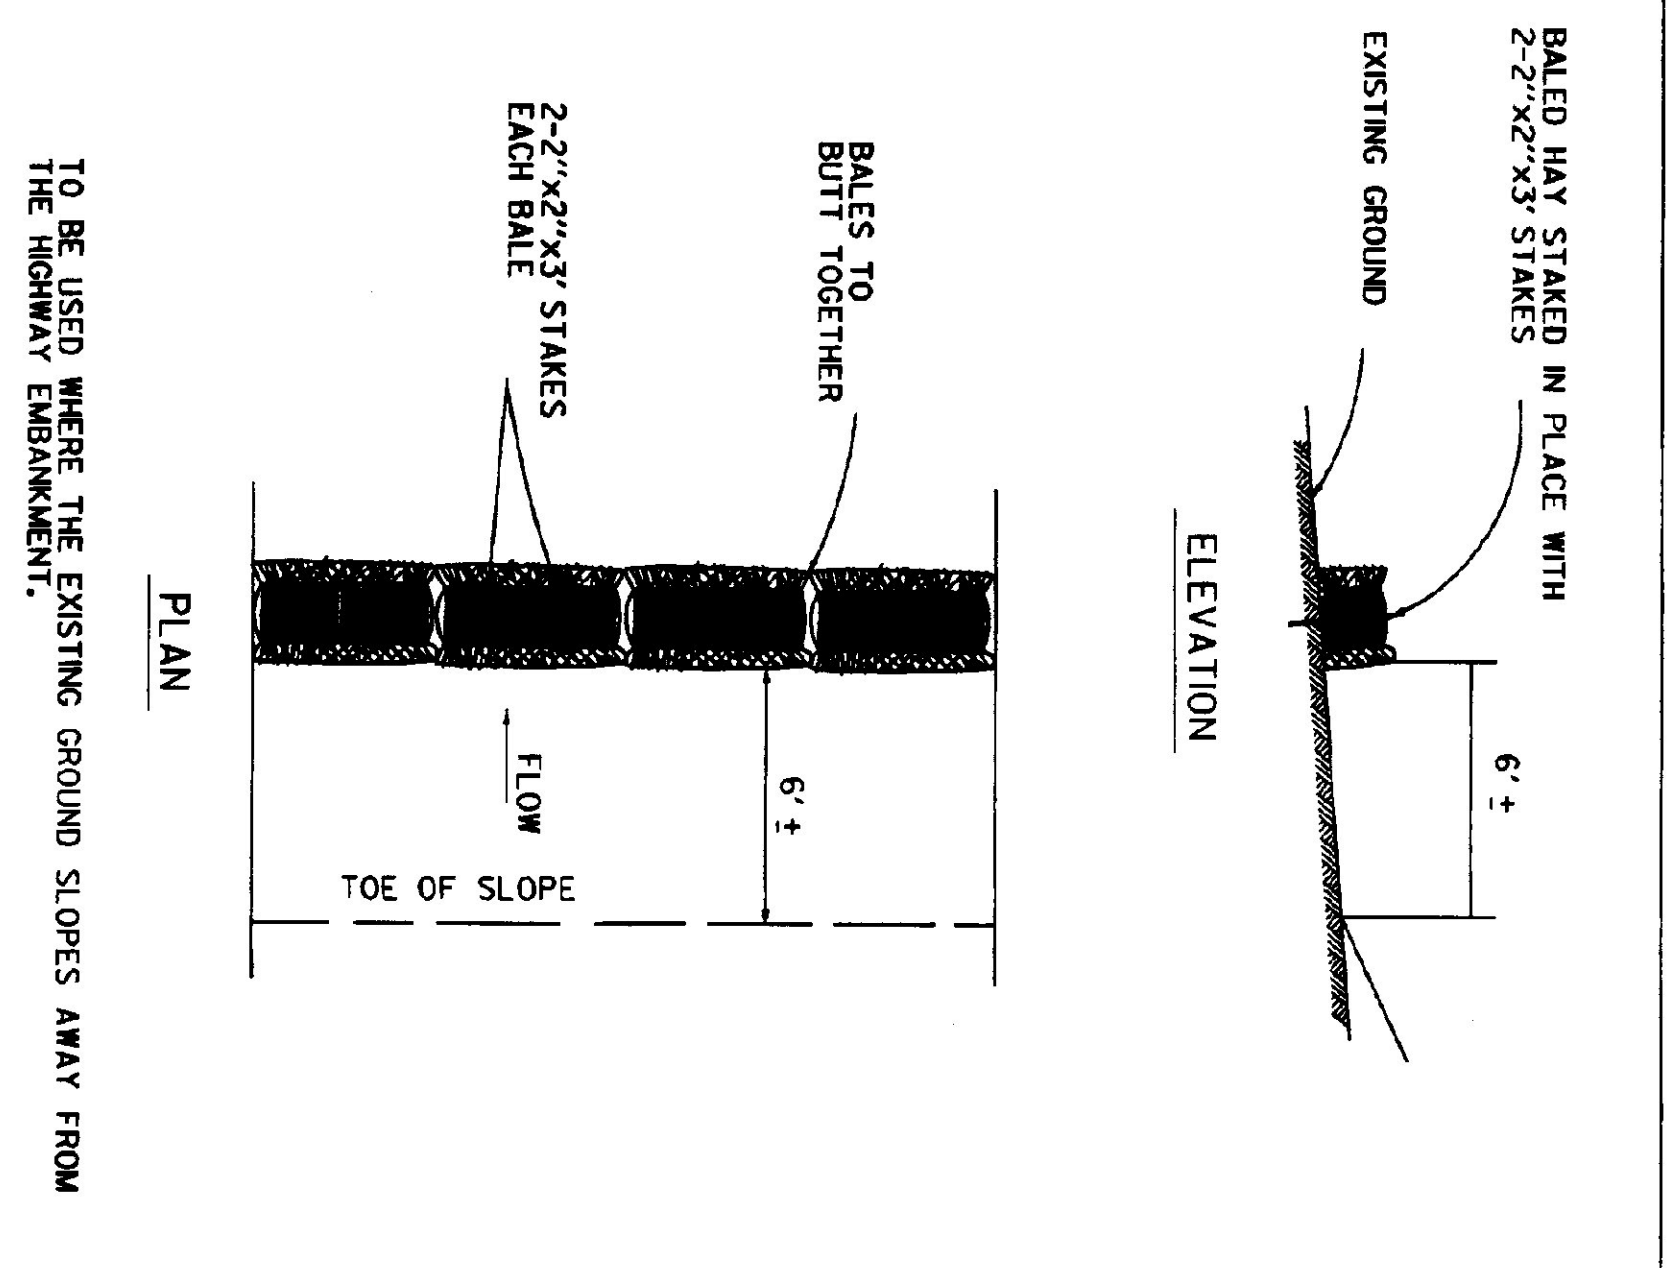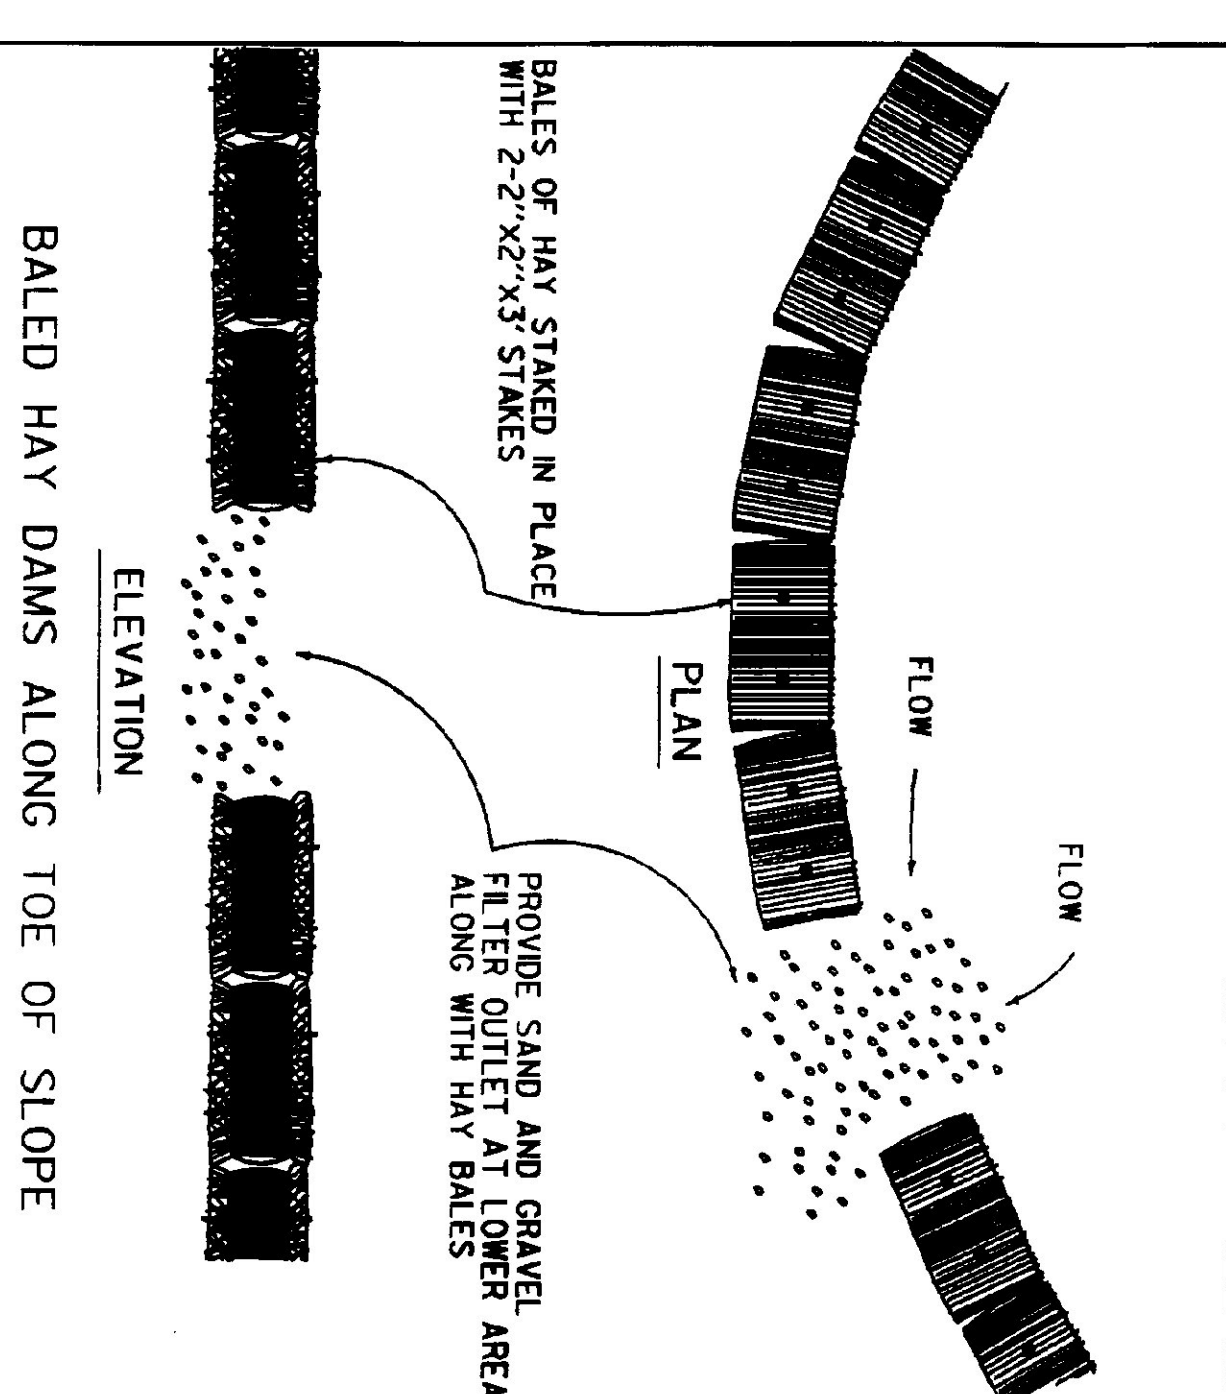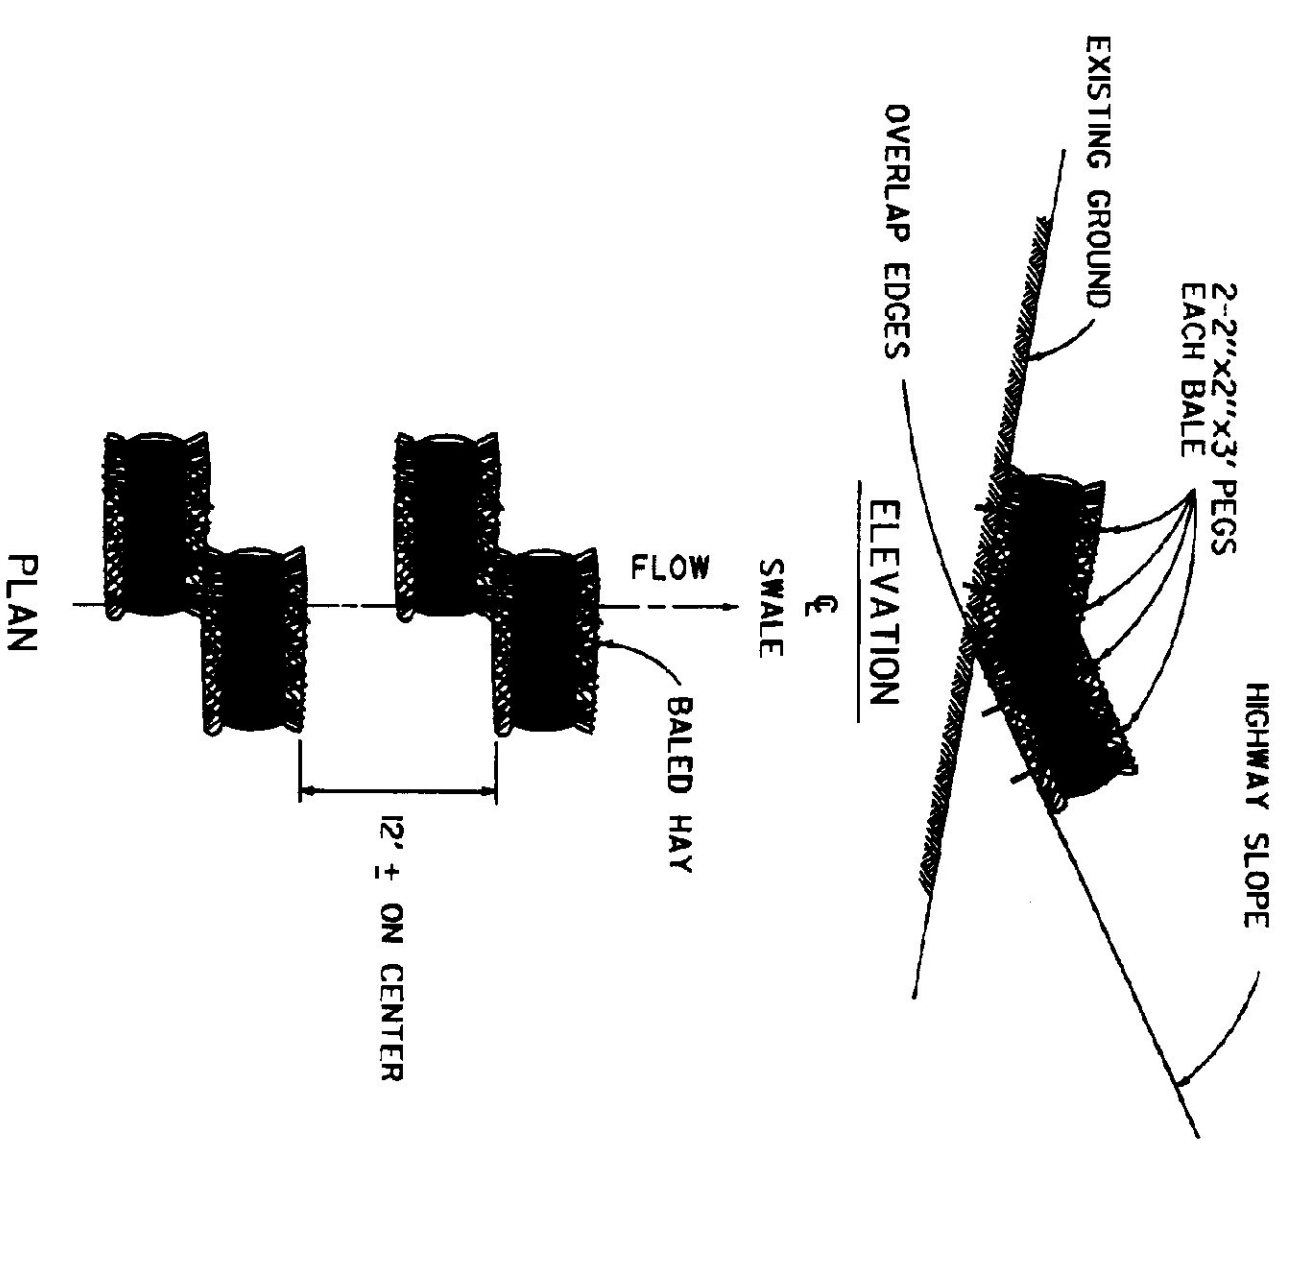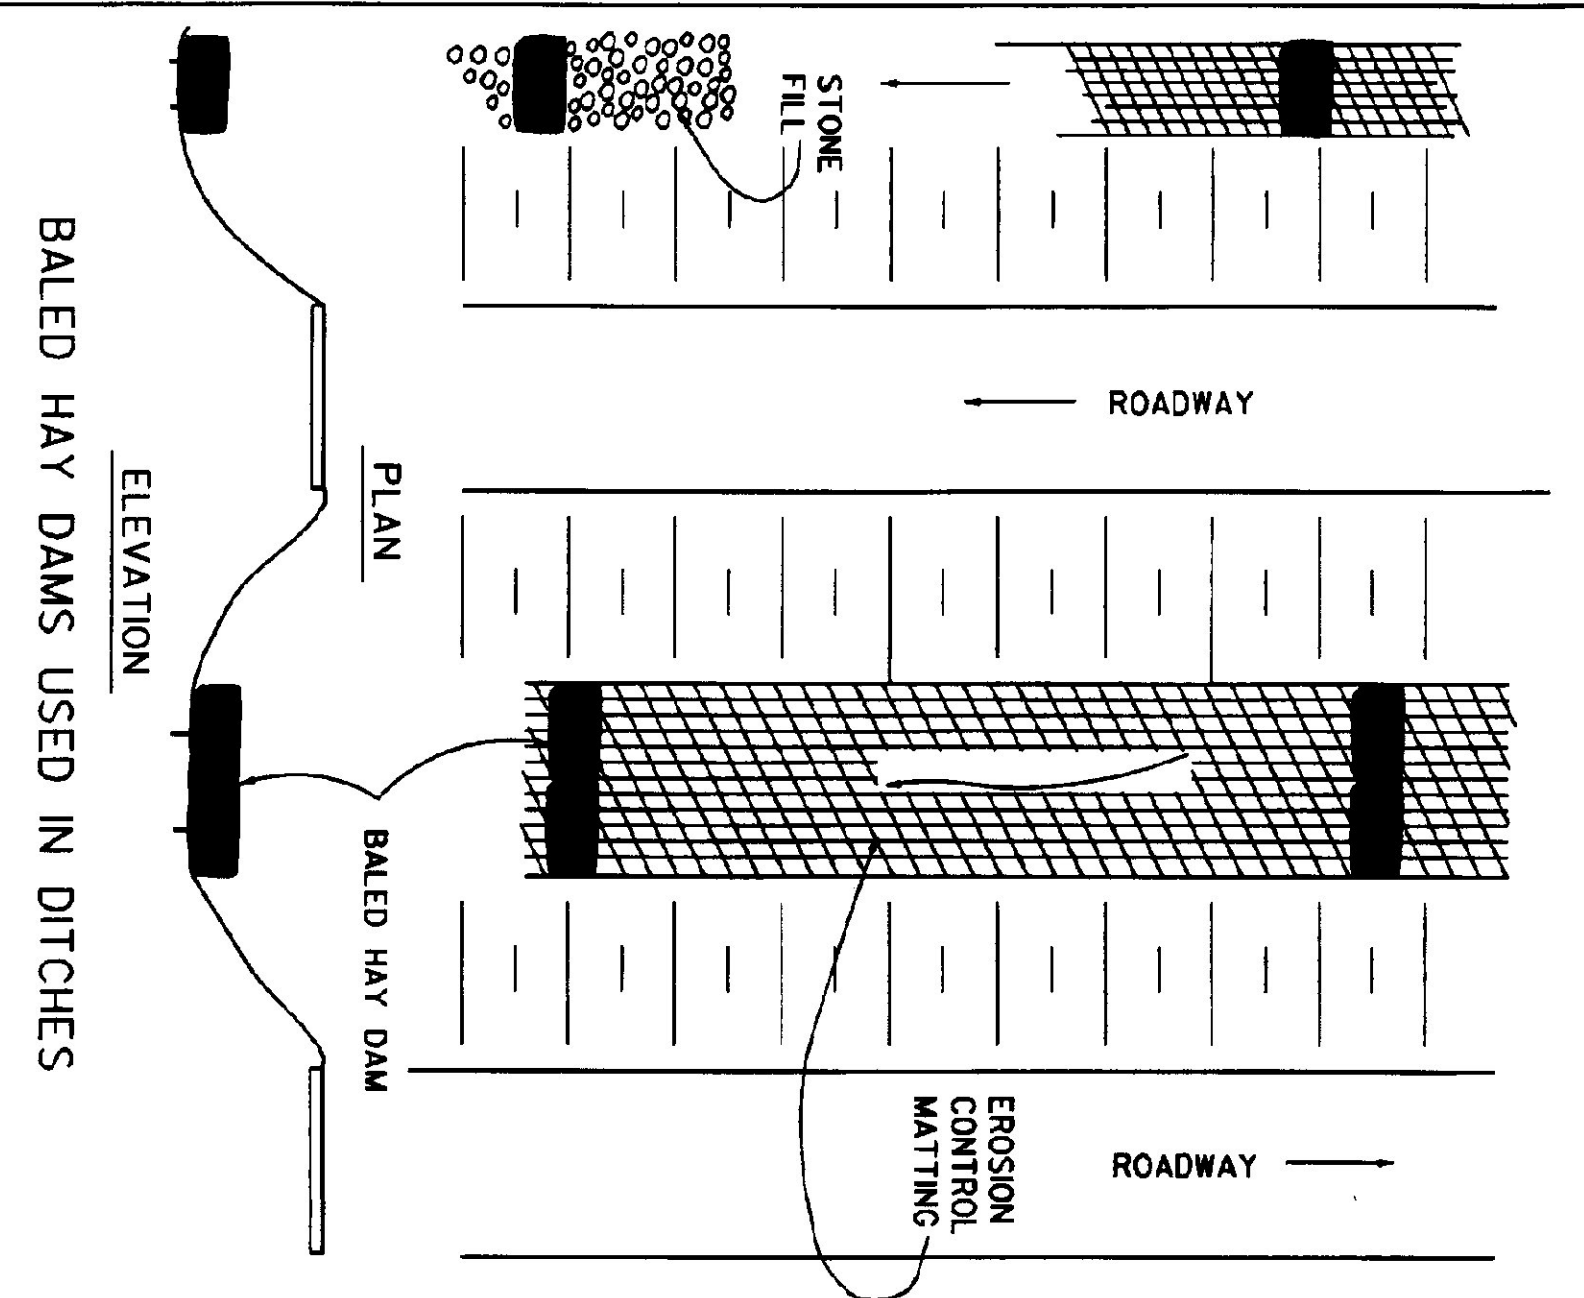

# STANDARD T-2