



PLANTING DETAILS

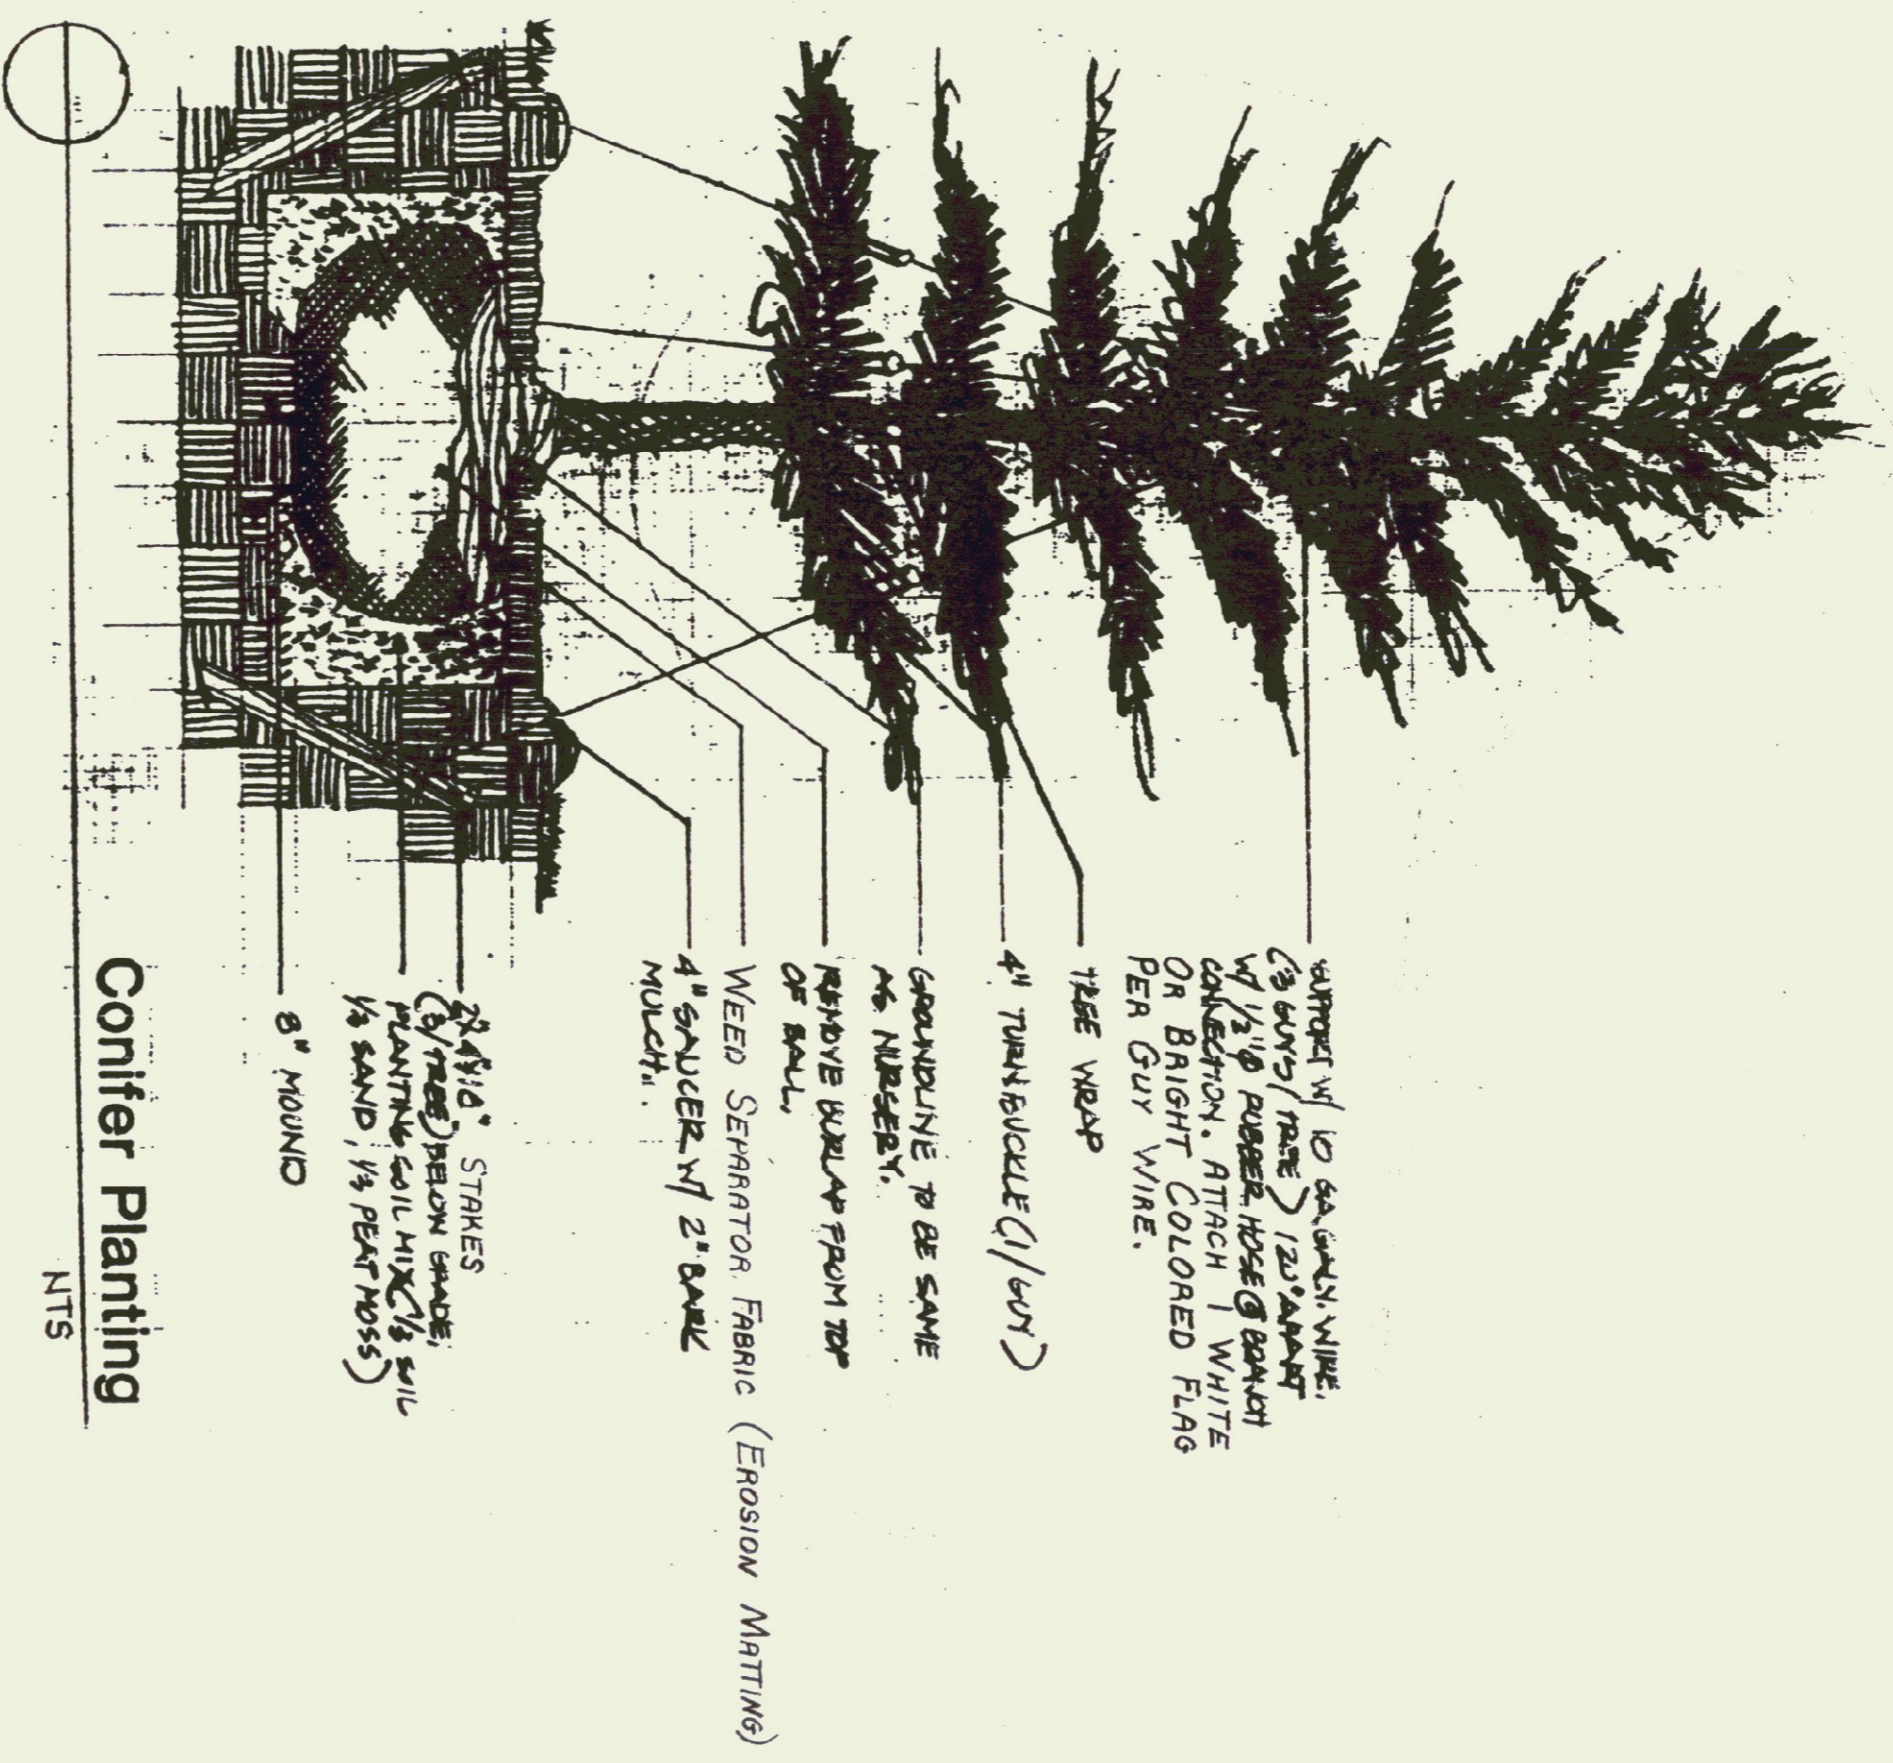

Conifer Planting


NTS

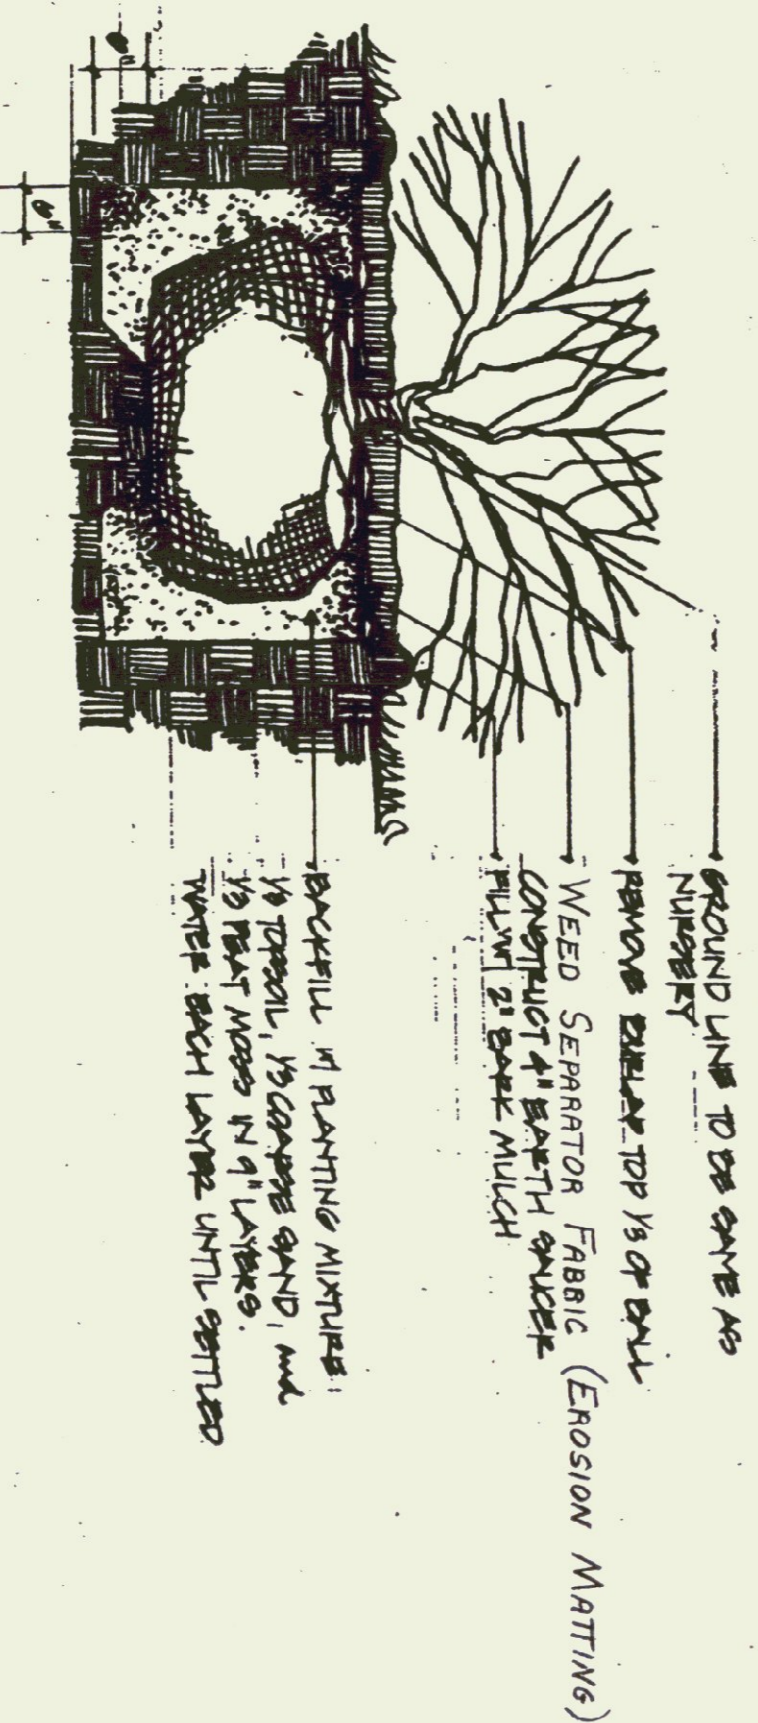

Shrub Planting


NTS

* NOTE: ALL WORK AND MATERIALS SHOWN ON THIS SHEET FOR PLANTING TO BE INCLUDED IN THE BID PRICE FOR EACH PLANTING ITEM.

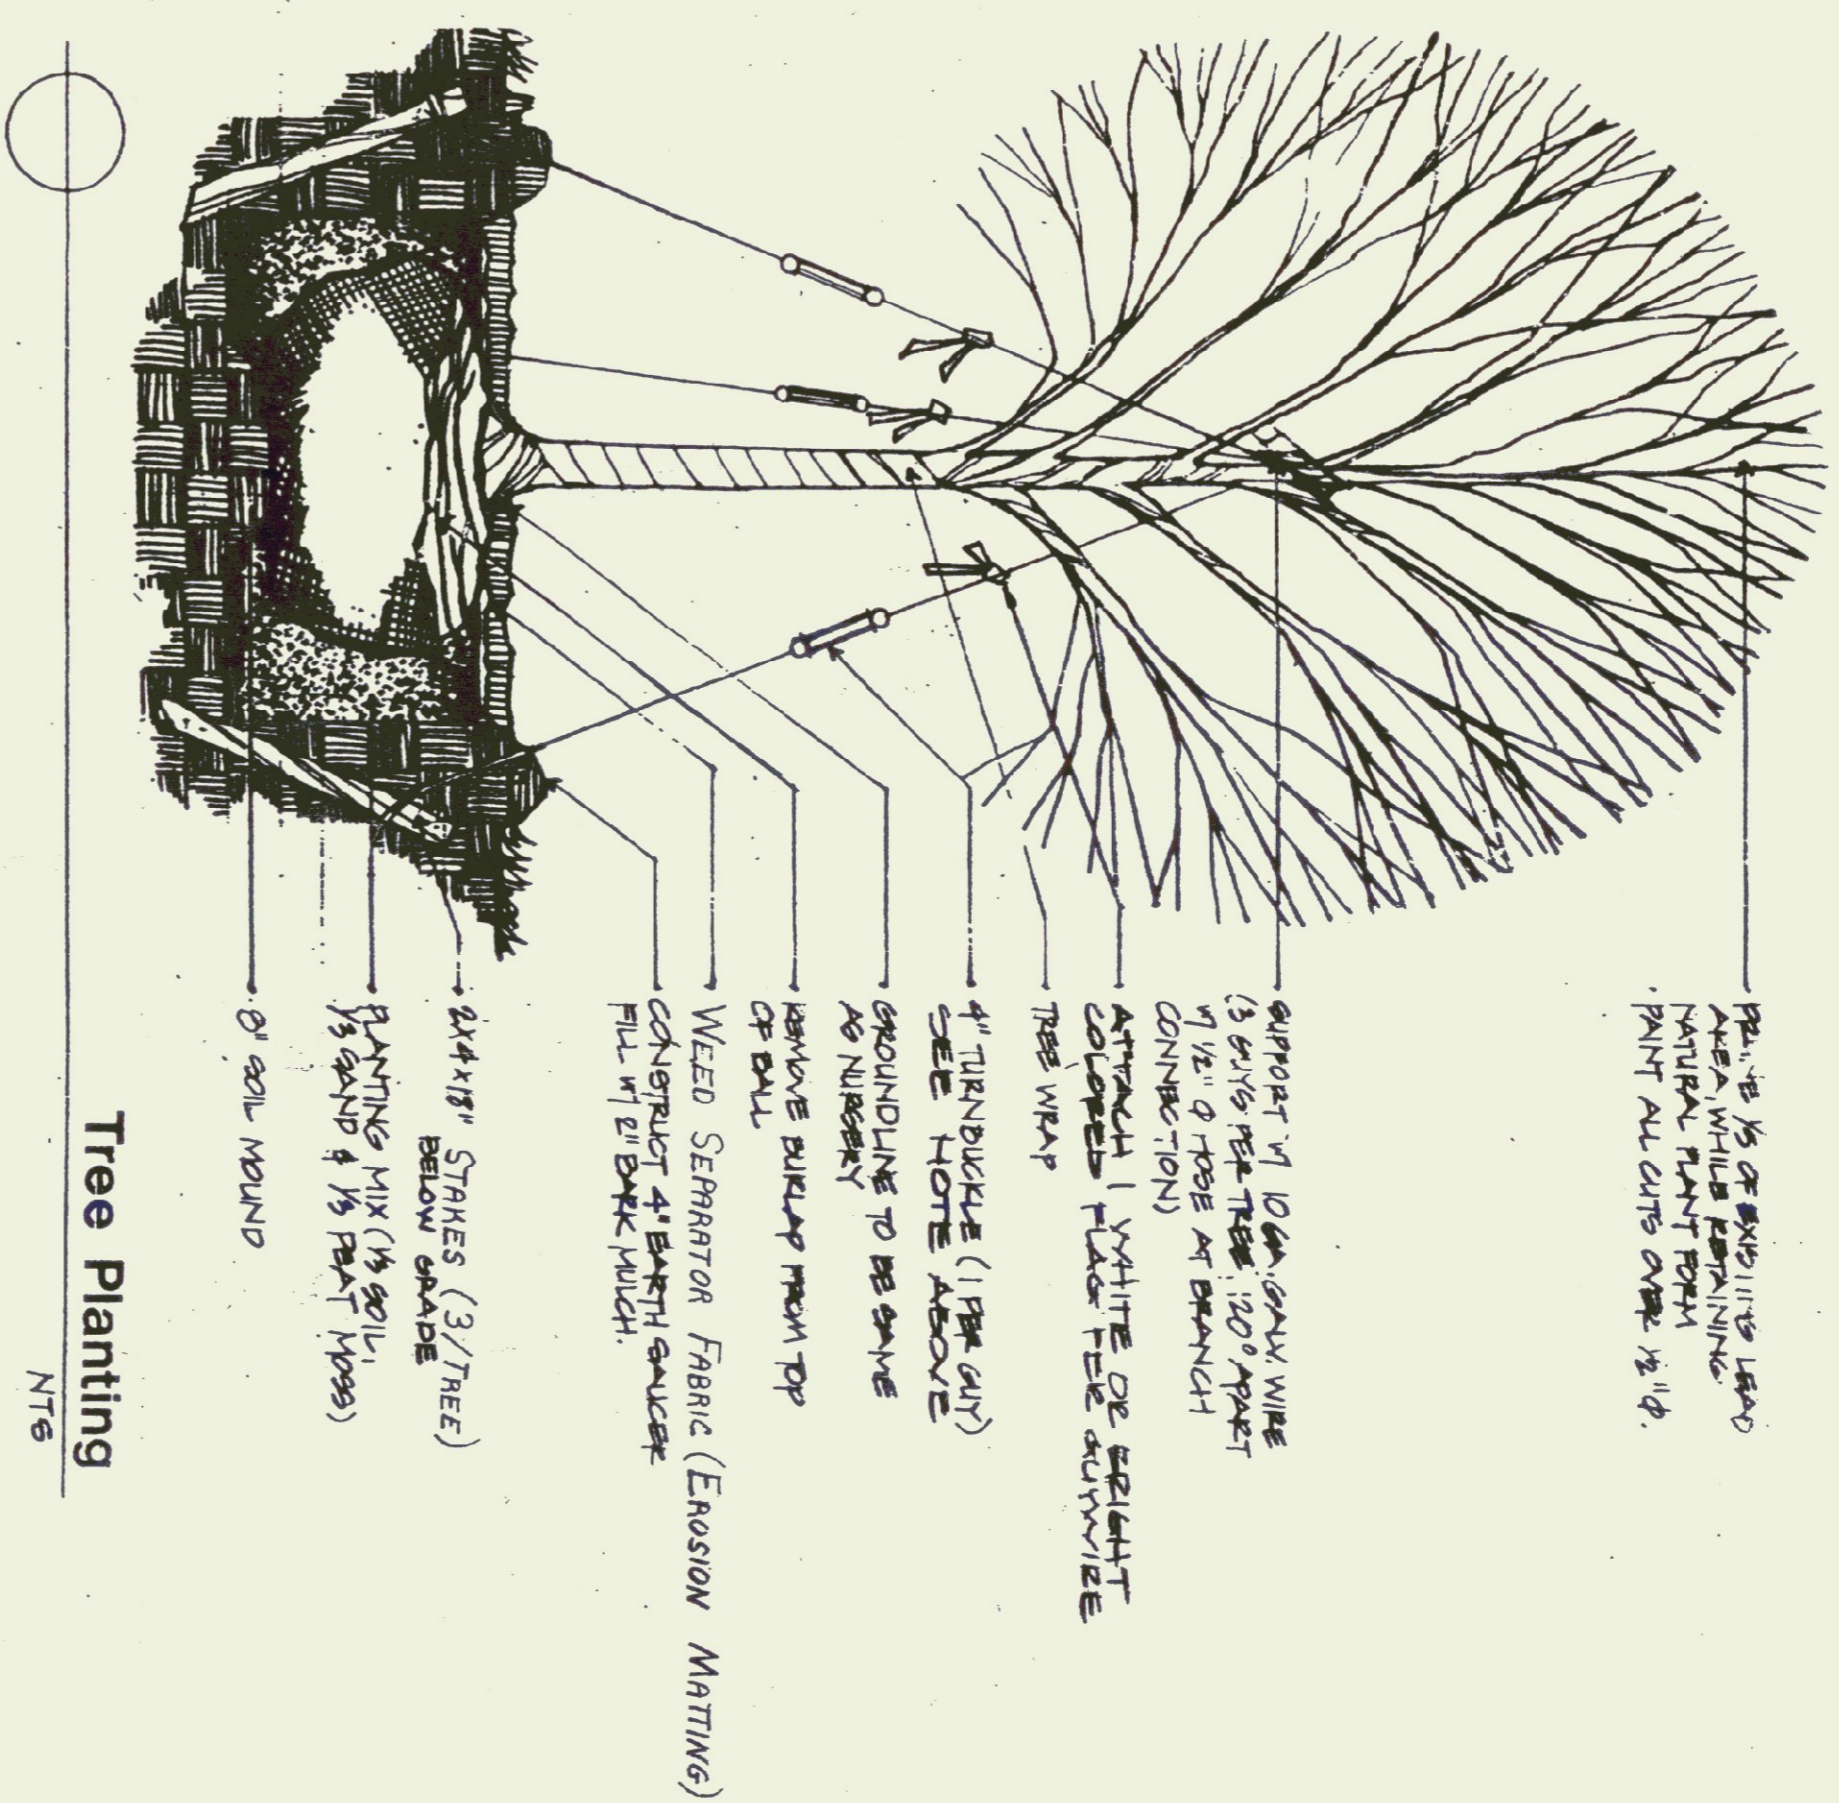

Tree Planting

NTS

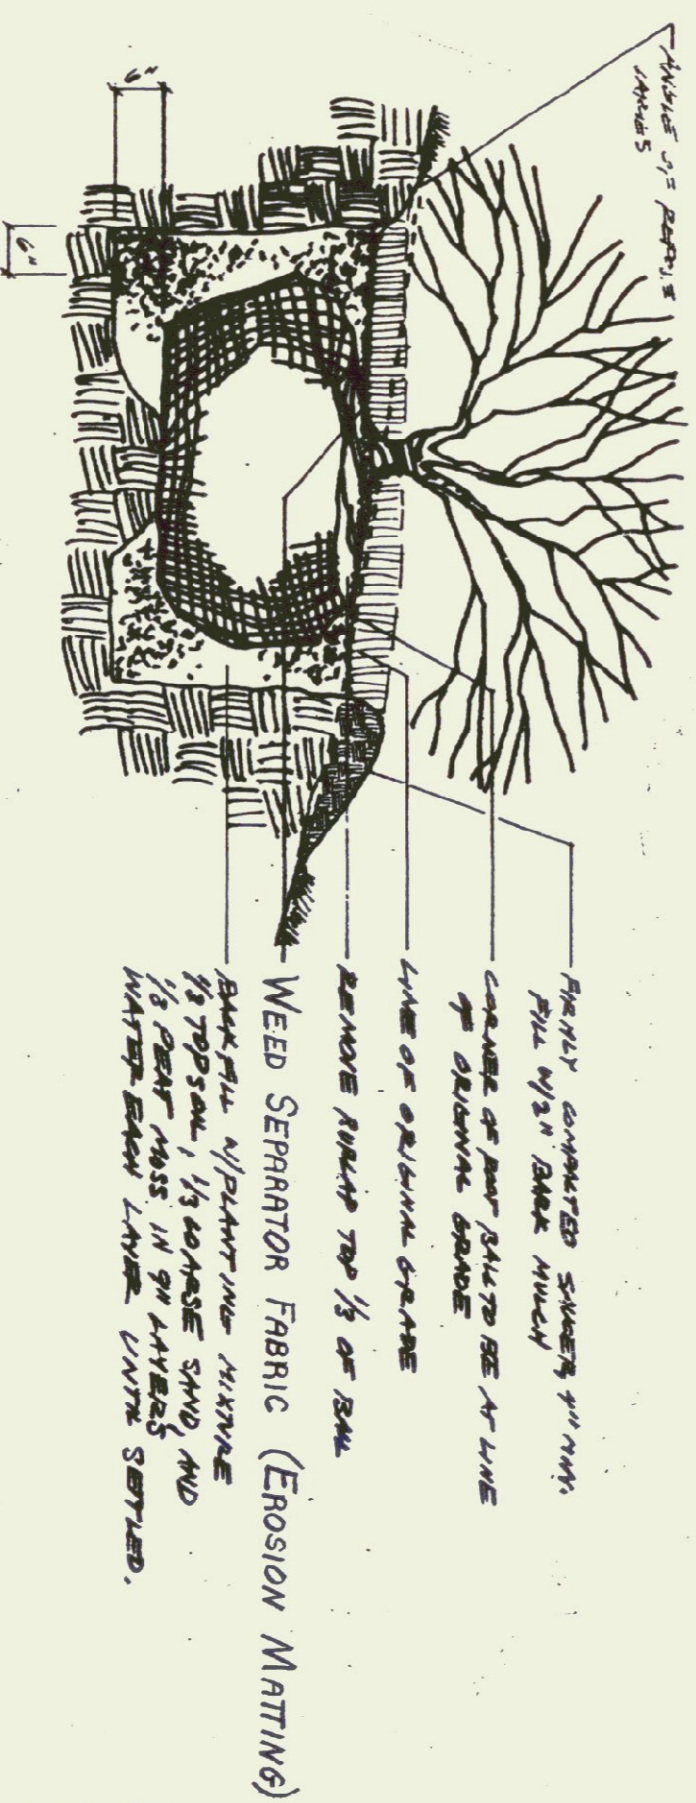

Shrub Planting On Slope

NTS

DRAWN BY SQUADC
 SQUAD LEADER S.MENARD
 DESIGN FILE NO. /scom/96220/dd220p1
 FILE dd220p1 DATE PLOTTED 24-NOV-1998
 PROJ. NAME SALT SHEPDS
 SHEET 11 OF 11 SHEETS