


**DEMO PLAN**  
SCALE: 1/4" = 1'-0"

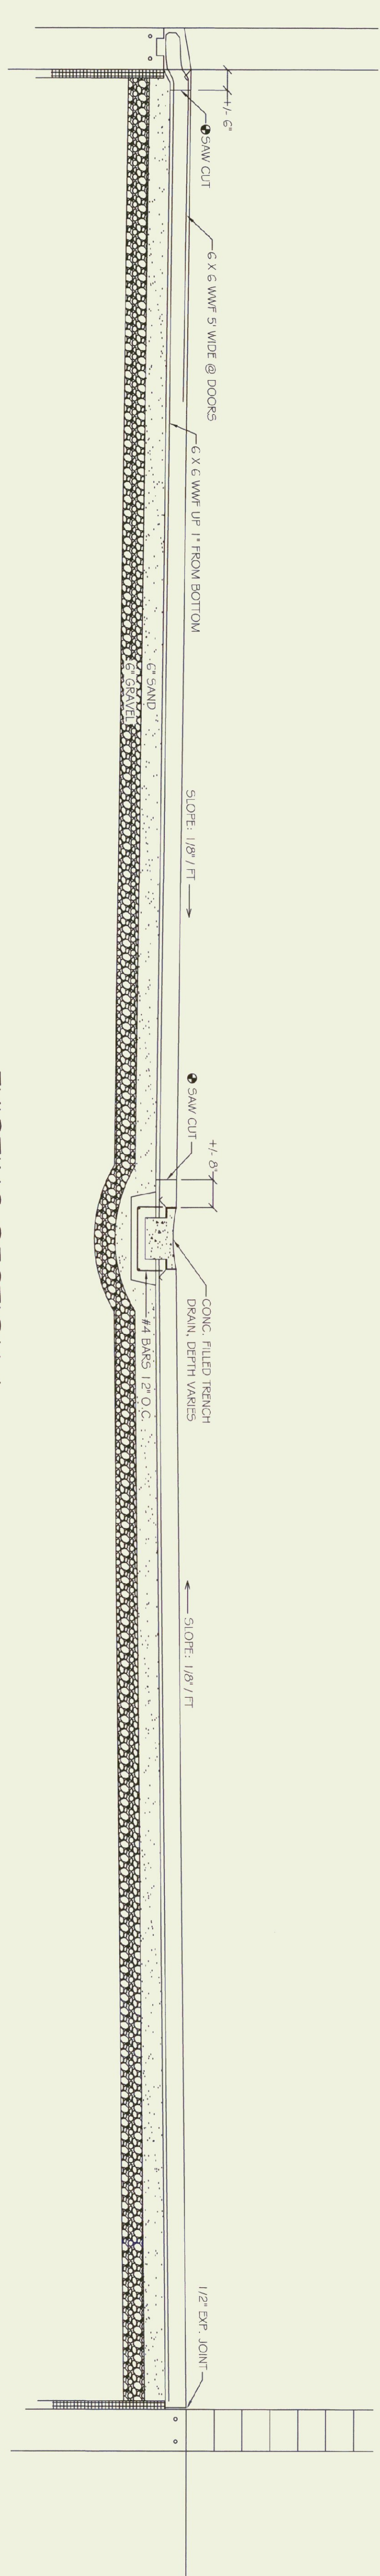

**EXISTING SECTION A**  
SCALE: 1/2" = 1'-0"