




NEW SECTION A
SCALE: 1/2" = 1'-0"

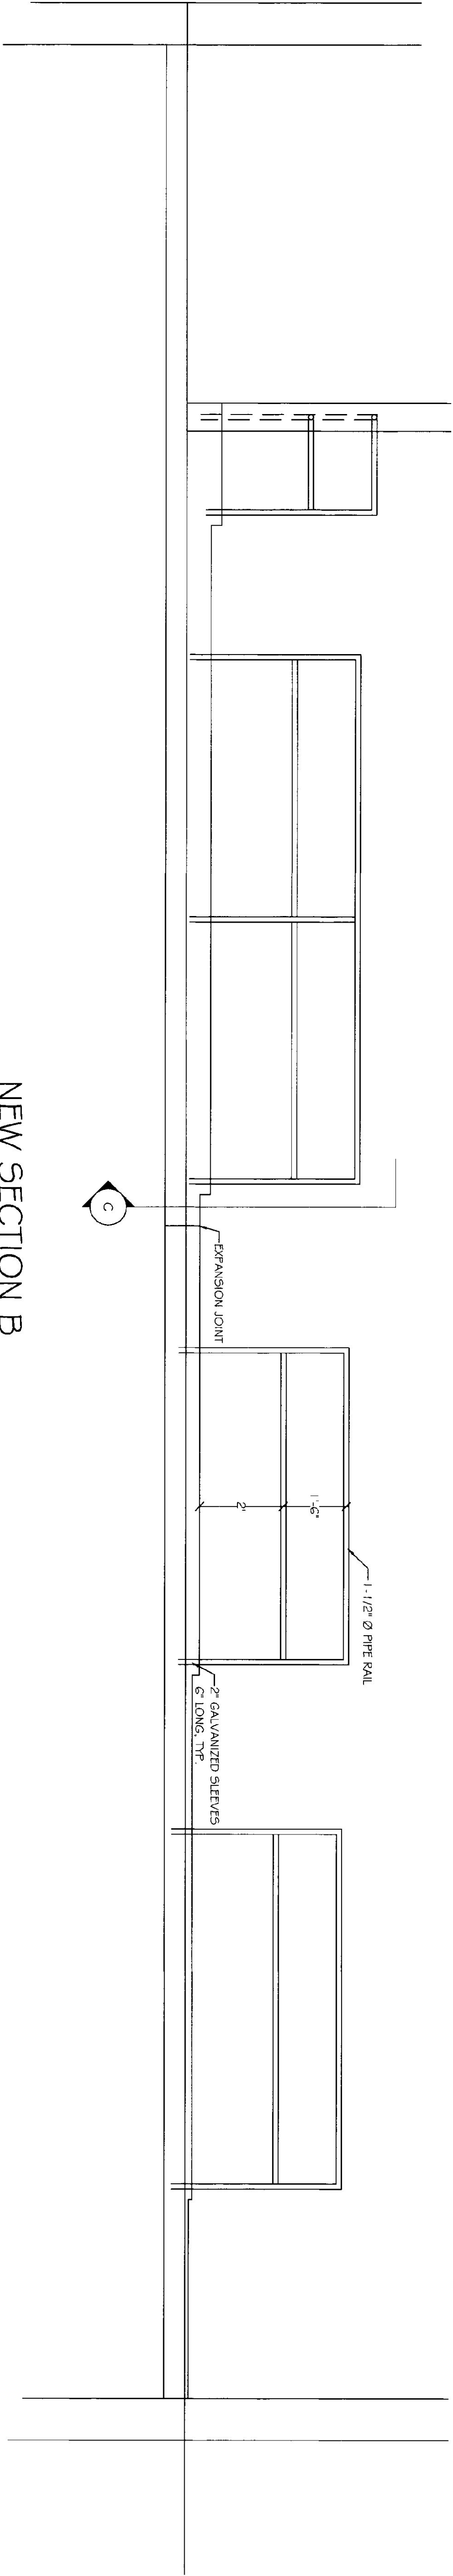


NEW SECTION B
SCALE: 1/2" = 1'-0"

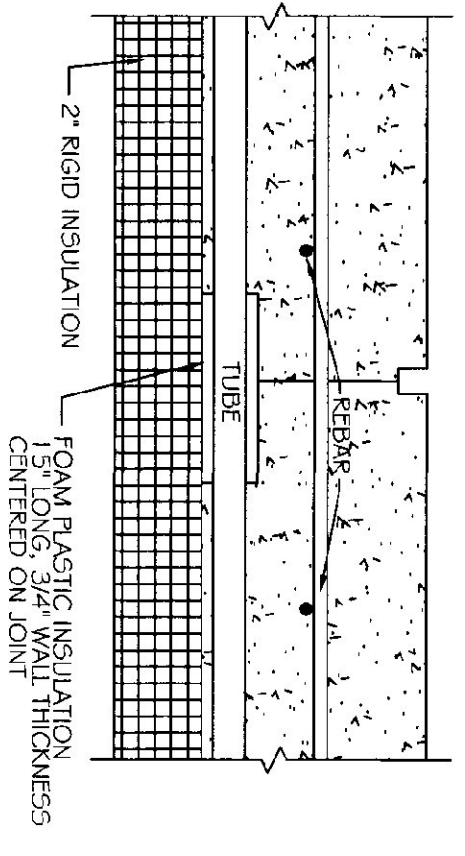


SAW CUT JOINT
NOT TO SCALE

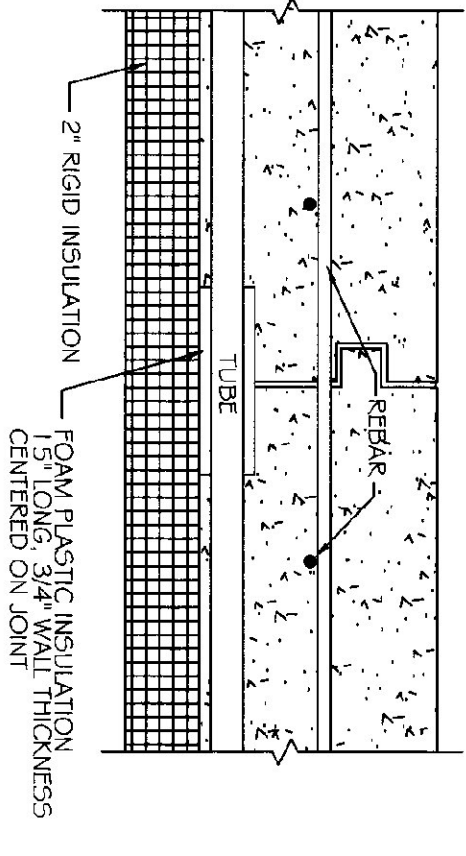

CONSTRUCTION JOINT
NOT TO SCALE

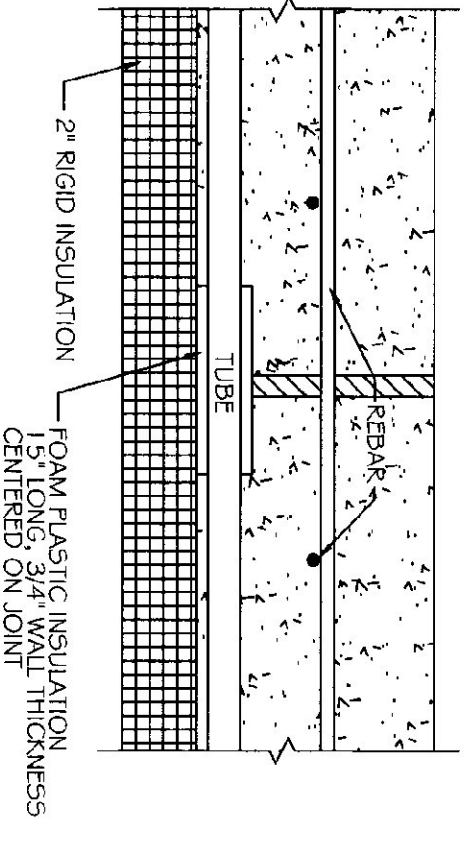

EXPANSION JOINT
NOT TO SCALE

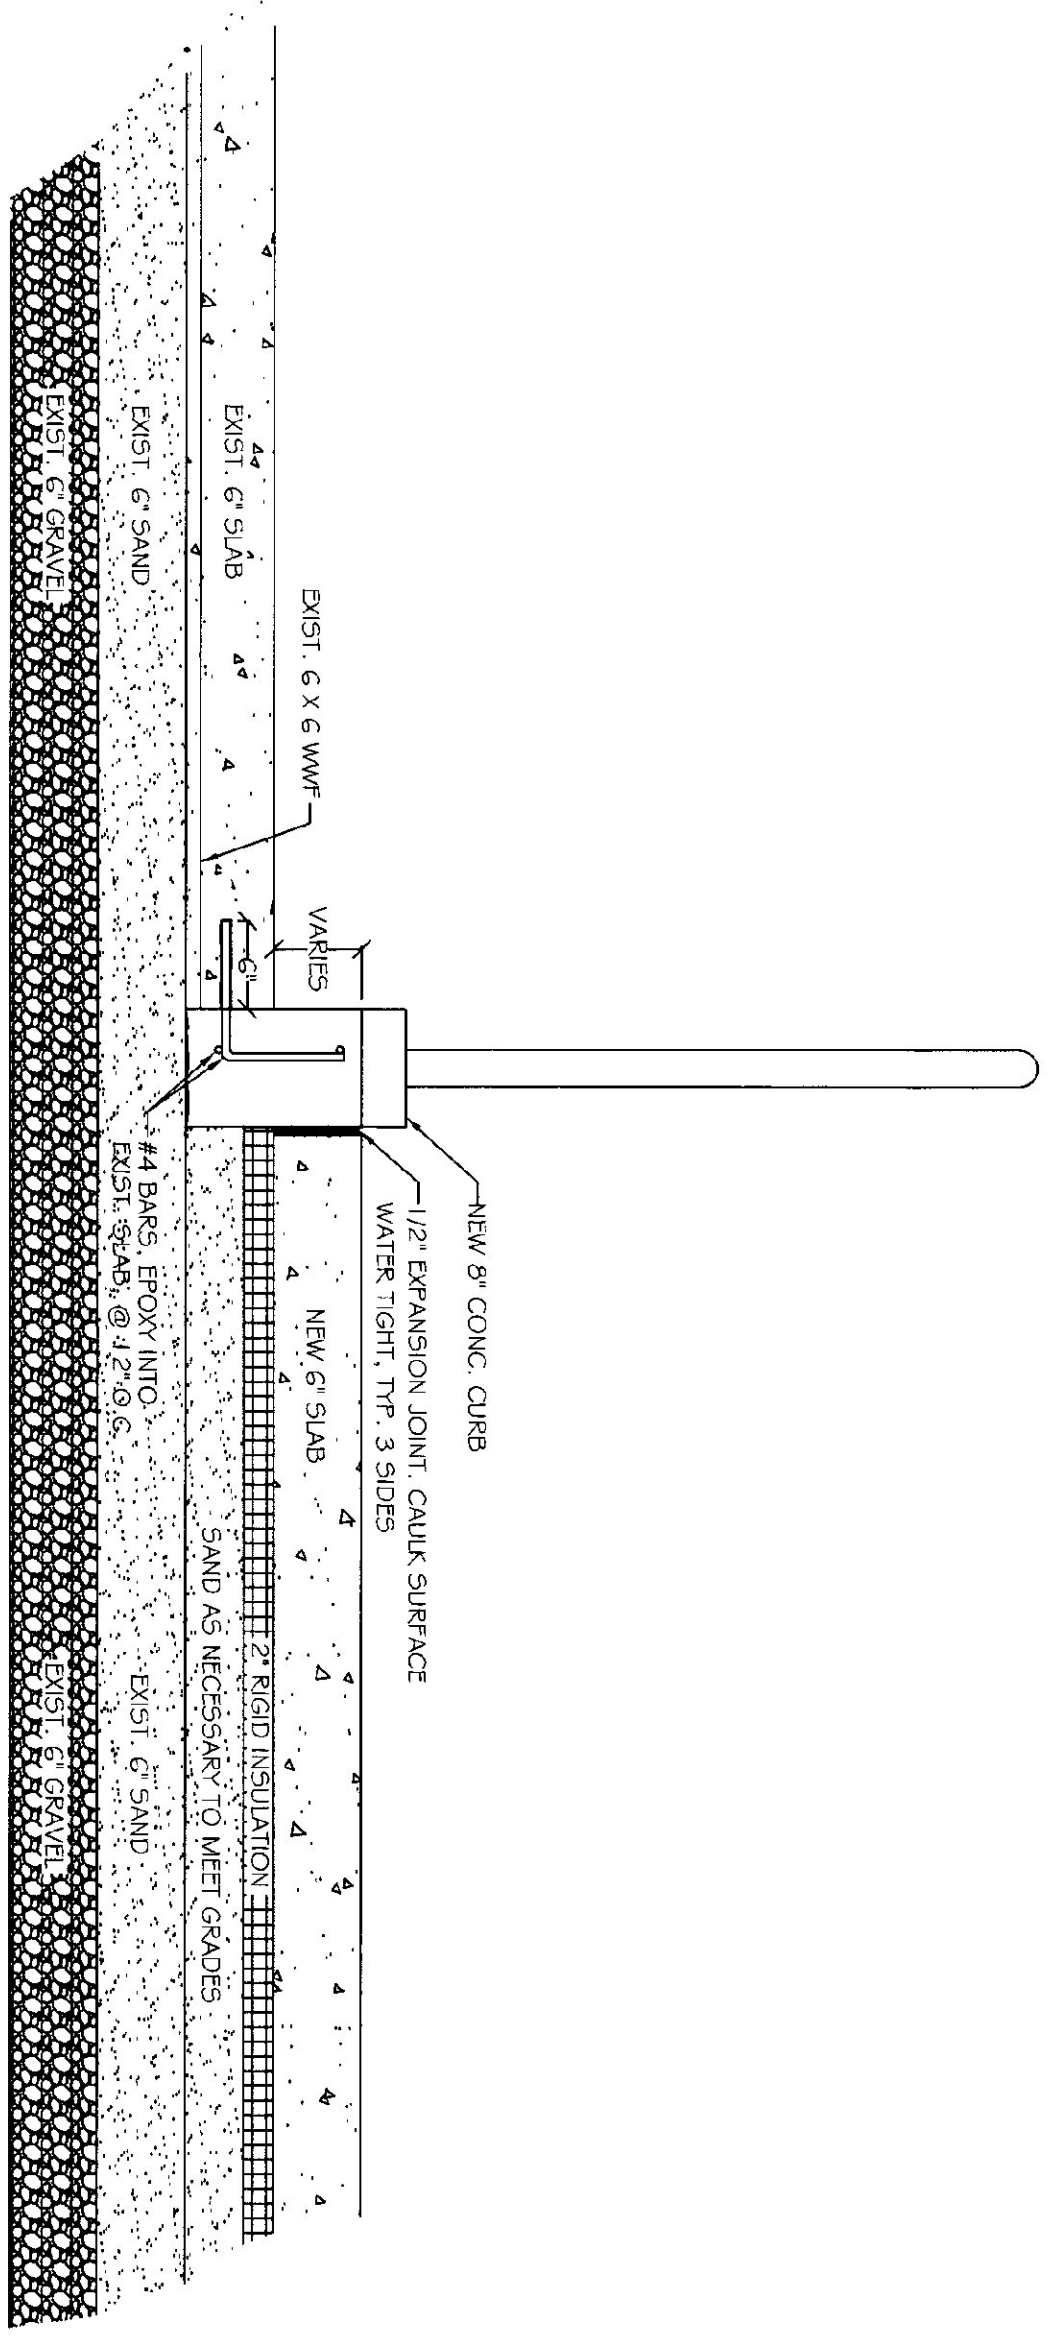

NEW SECTION C
SCALE: 1" = 1'-0"

REVISIONS

SCALE: AS NOTED
DATE: AUGUST 2002
DRAWN BY: N. HERSEY
APPR. BY: TEIGH

LYNDON A.O.T. GARAGE
NEW SECTIONS
RADIANT HEATING SYSTEM

LYNDON,

VERMONT



STATE OF VERMONT
Department of Buildings
and General Services
Agency of Administration
Montpelier, Vermont

