

State of Vermont
Department of State Buildings
AGENCY OF TRANSPORTATION
NEWBURY MAINTENANCE FACILITY
Newbury, Vermont

AGENCY OF ADMINISTRATION
DEPT. OF BUILDINGS & GEN. SERVICES
2 GOVERNOR AIKEN AVENUE
MONTPELIER, VERMONT 05633-5801
THOMAS W. TORTI, COMMISSIONER




Howard Dean, M.D.
Governor

AGENCY OF TRANSPORTATION
133 STATE STREET
MONTPELIER, VERMONT 05602
BRIAN SEARLES, SECRETARY

INDEX OF SHEETS

SS-1 40'x84' SALT SHED PLAN & DETAILS
SB-1 24'x48' STORAGE SHED PLAN & DETAILS

SEPTEMBER, 2002

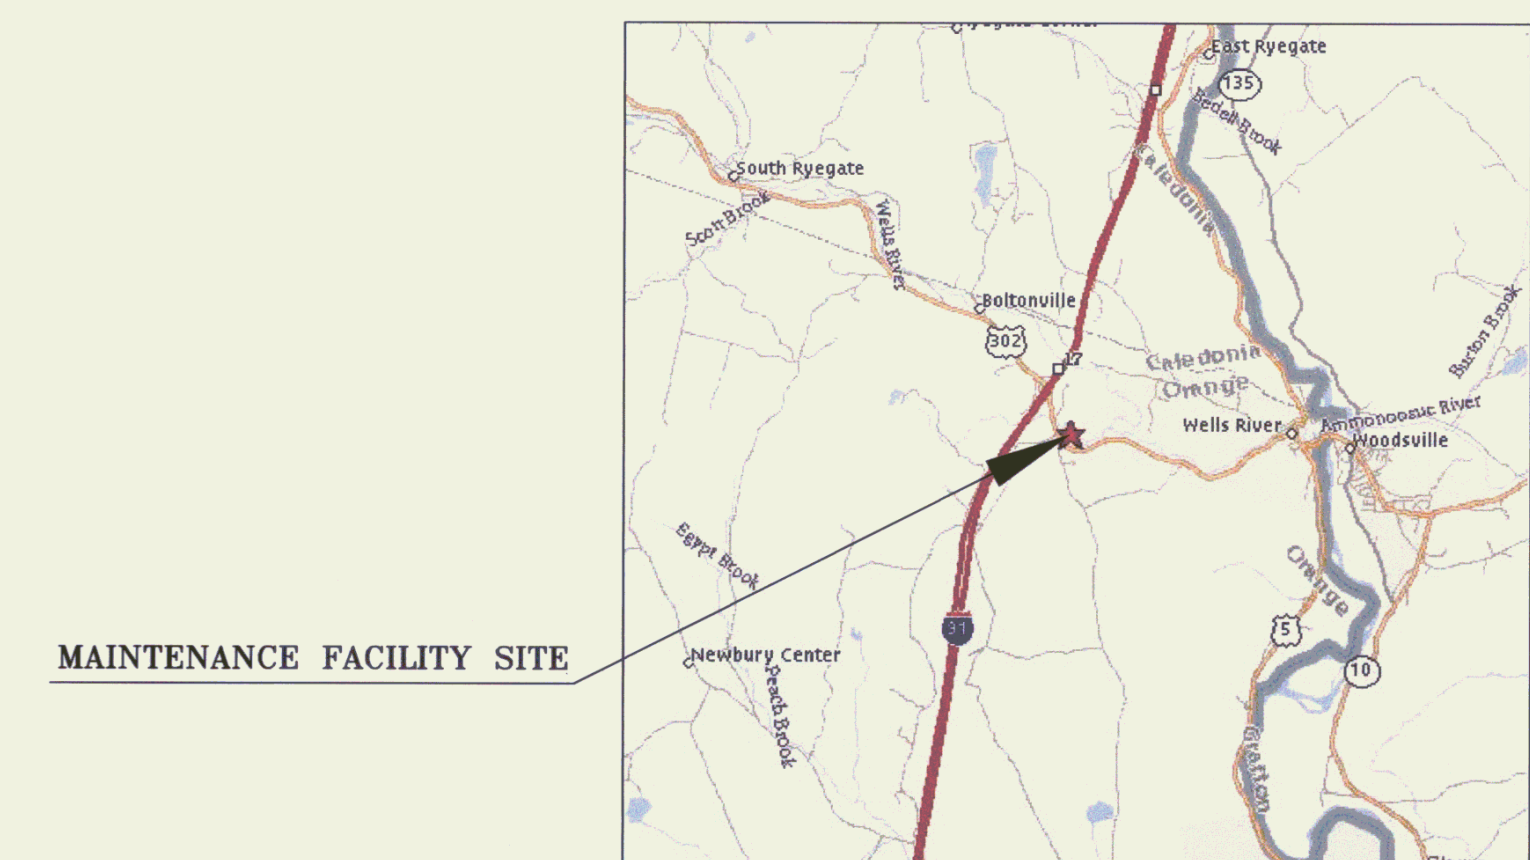

PROJECT LOCATION