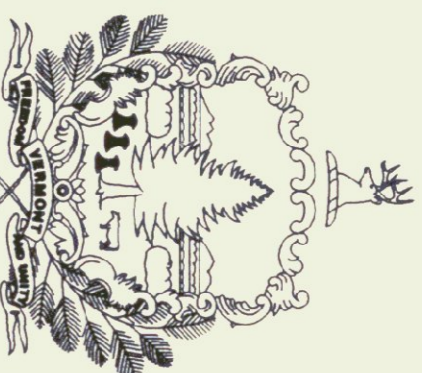


INDEX OF SHEETS

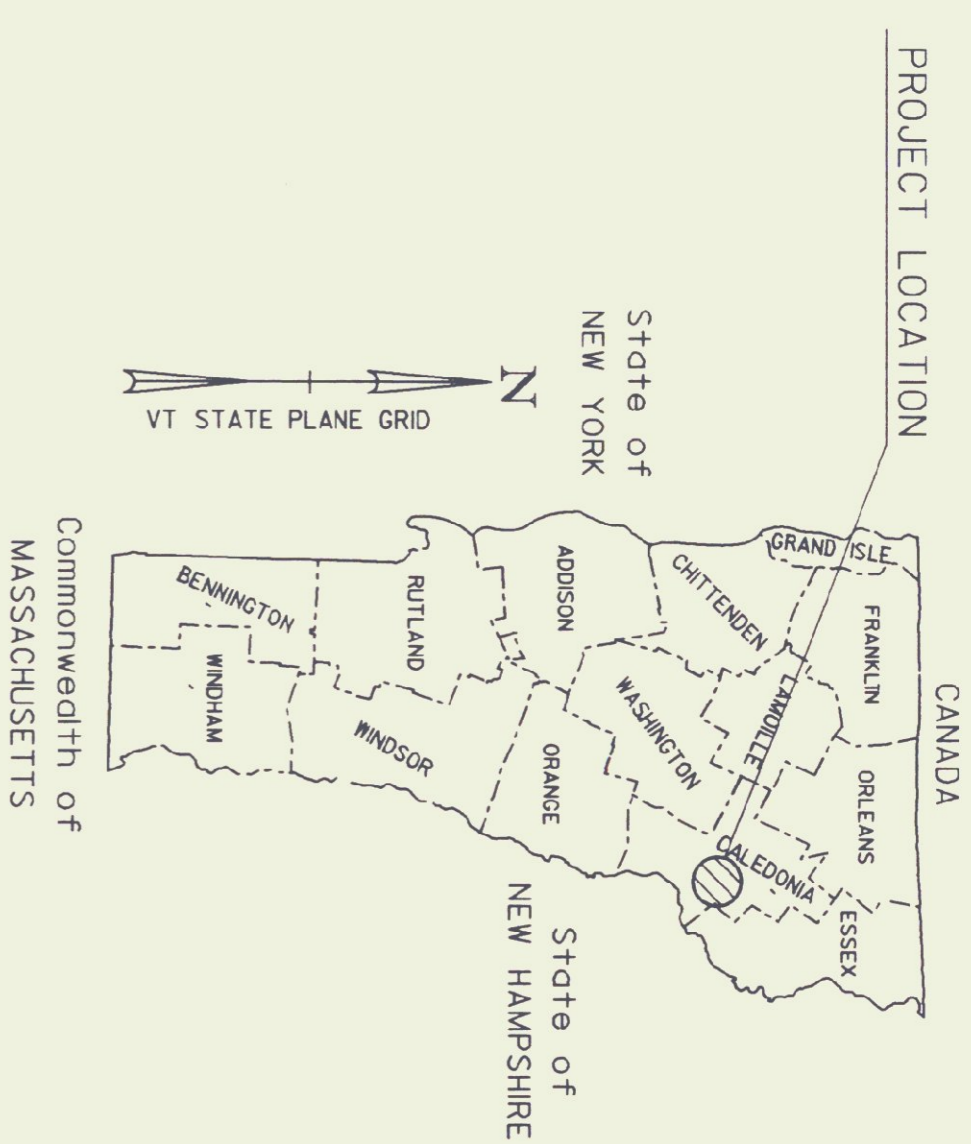
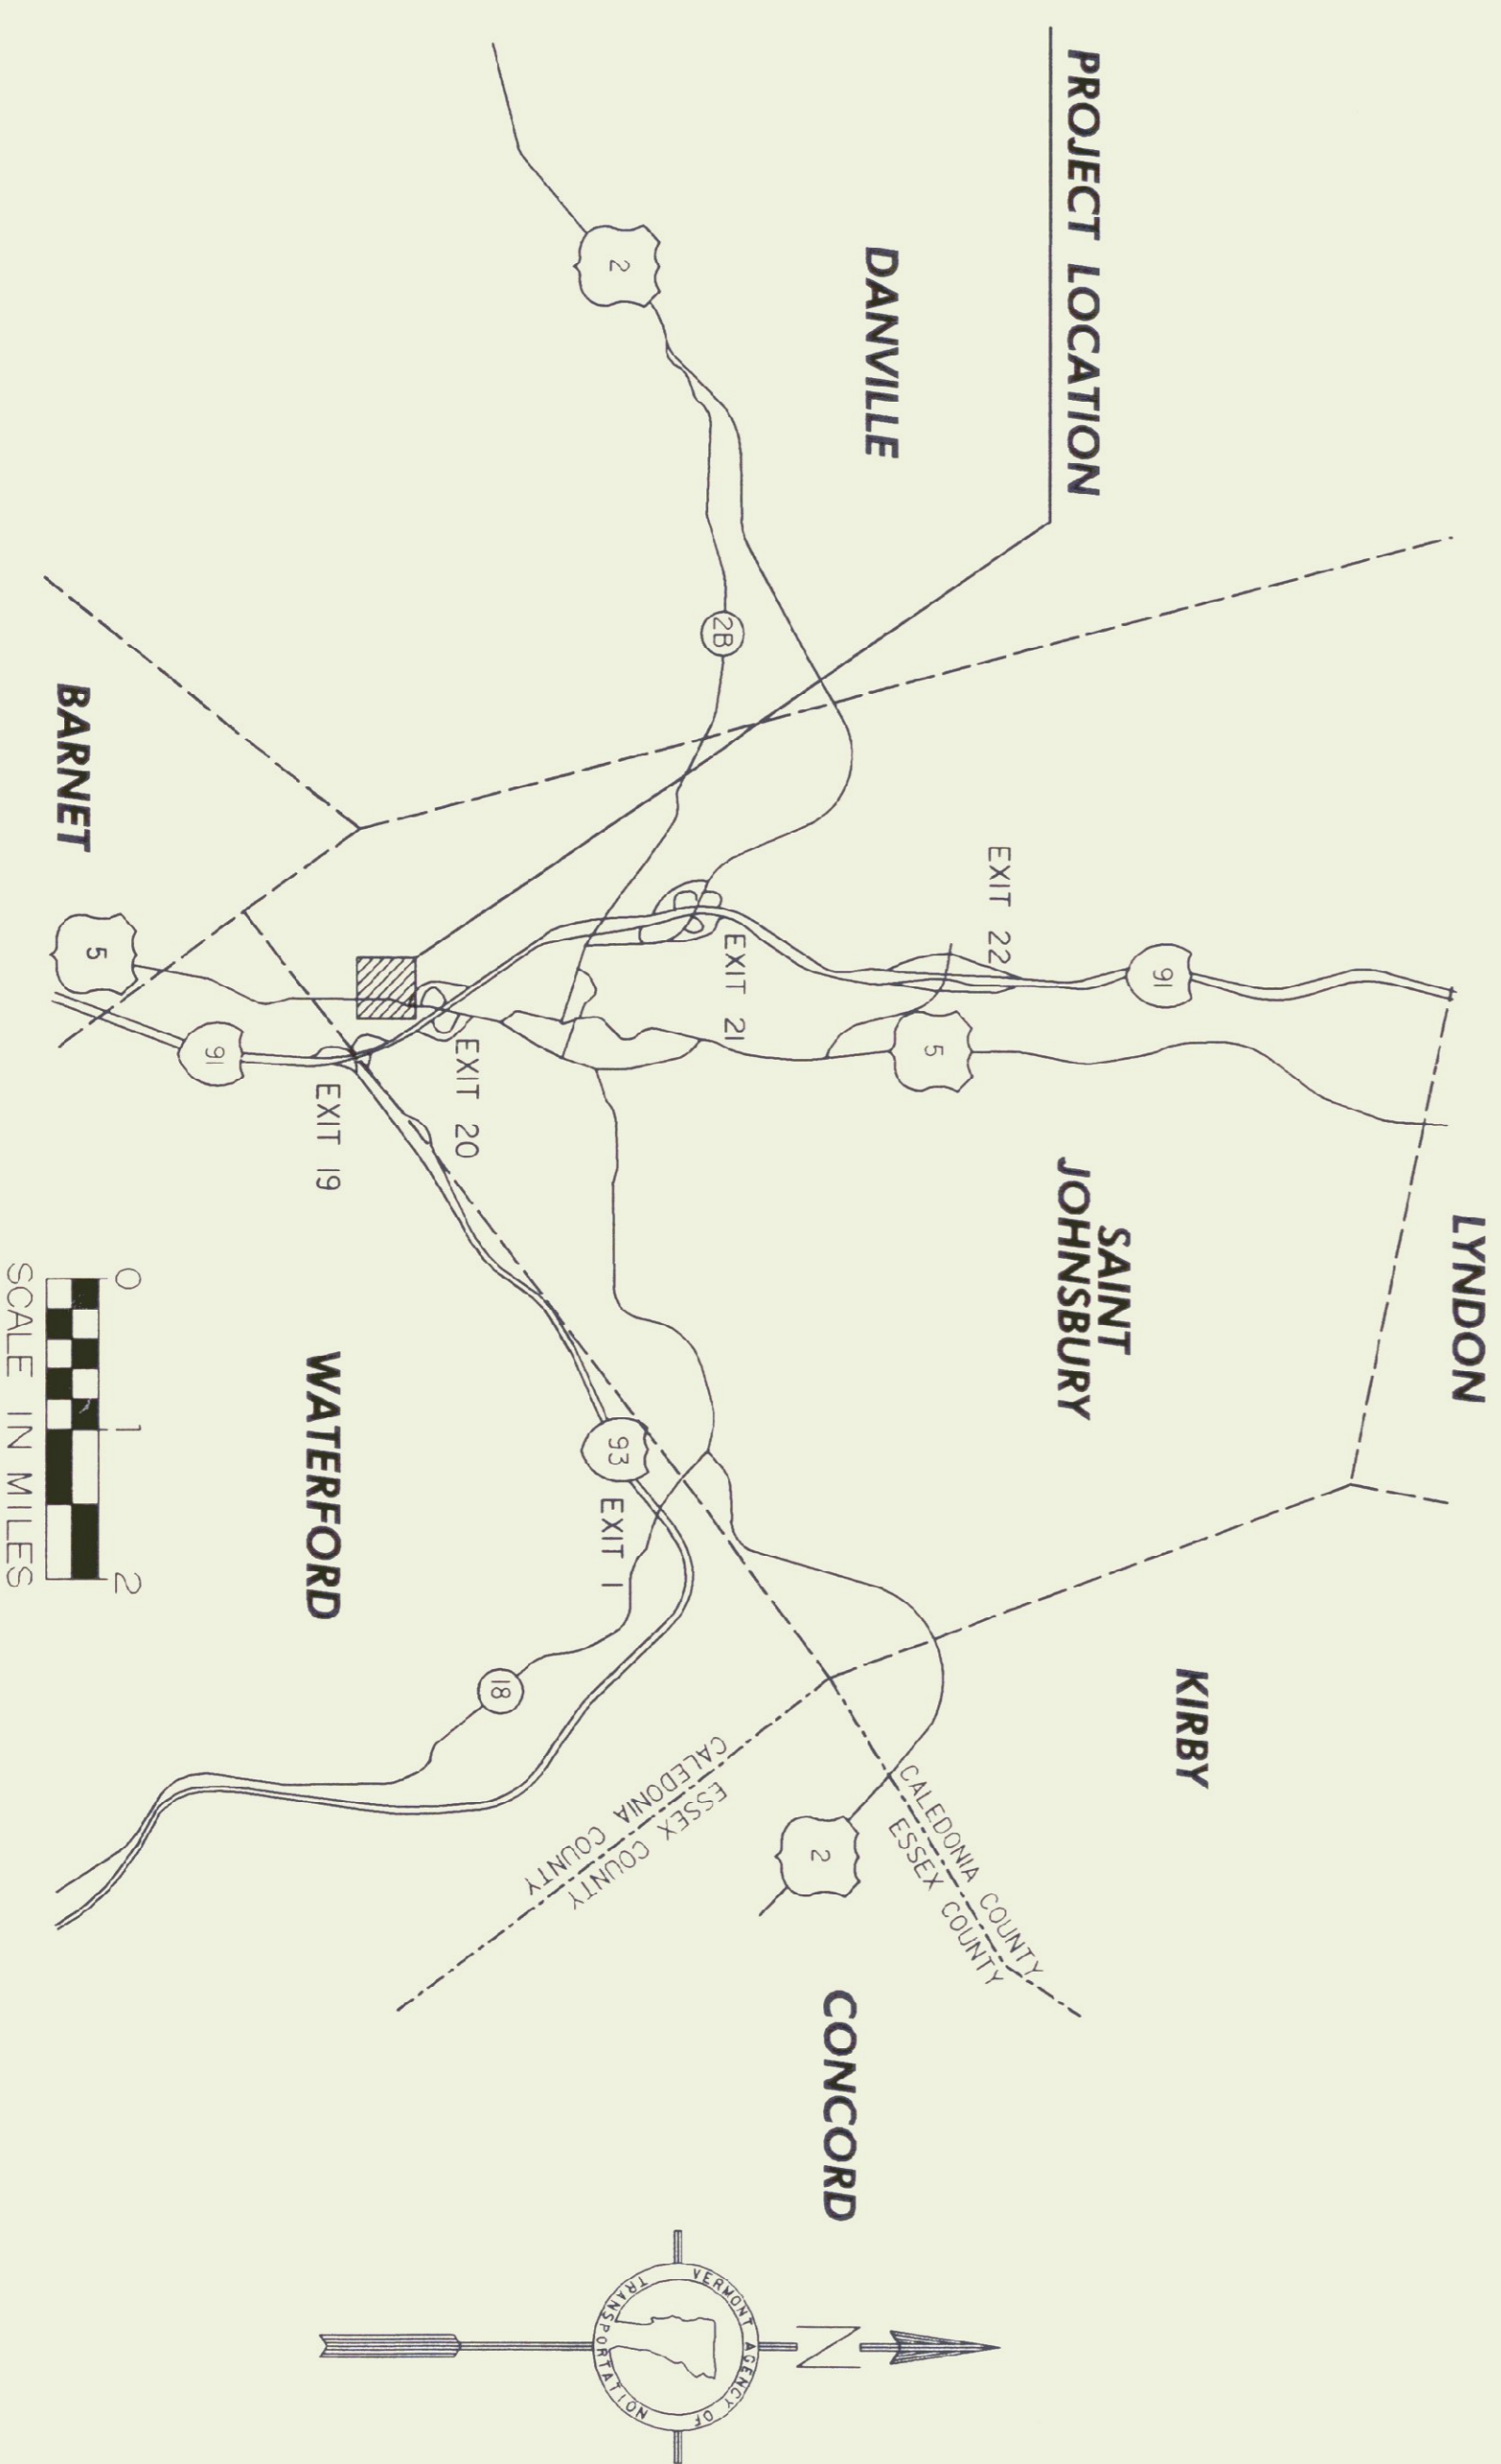
1. TITLE SHEET
2. GENERAL NOTES & DETAILS
3. SITE PLAN
4. LOCATION AND BUILDING - 40' X 80' SALT SHED
5. QUANTITY SHEET

STANDARDS

B-5	SLOPE GRADING, EMBANKMENTS, MUCK	06/01/94
D-3	TREATED GUTTERS	06/01/94
D-11	GRATES & COVERS (TYPE A)	06/01/94
D-15	PRECAST REINF. CONC. CB W/CI GRATE PRECAST REINF. CONC. MH W/CI COVER CI GRATE WITH FRAME, TYPES D & E	06/01/94
T-1	TEMPORARY EROSION CONTROL DETAILS	06/01/94
T-2	TEMPORARY EROSION CONTROL DETAILS	06/01/94

STATE OF VERMONT
AGENCY OF TRANSPORTATION

PROPOSED IMPROVEMENT
CONSTRUCTION OF NEW
SAND-SALT SHEDS
TOWN OF SAINT JOHNSBURY
COUNTY OF CALEDONIA

WORK TO BE PERFORMED UNDER THIS CONTRACT INCLUDES
CONSTRUCTION OF NEW SAND-SALT SHEDS, SITE WORK,
PAVING, DRAINAGE, LANDSCAPING, AND INCIDENTAL ITEMS.



THESE PLANS ARE SUBJECT TO SUCH ENGINEERING CHANGES AS MAY BE REQUIRED BY THE CHIEF ENGINEER. CONSTRUCTION IS TO BE CARRIED ON IN ACCORDANCE WITH THESE PLANS AND THE STANDARD SPECIFICATIONS FOR CONSTRUCTION DATED 1990, AS APPROVED BY THE FEDERAL HIGHWAY ADMINISTRATION ON MARCH 15, 1990 FOR USE ON THIS PROJECT, INCLUDING ALL SUBSEQUENT REVISIONS AND SUCH REVISED SPECIFICATIONS AND SPECIAL PROVISIONS AS ARE INCORPORATED IN THESE PLANS.

APPROVED *David A. Duggan* 9/16/88
DIRECTOR OF PROJECT DEVELOPMENT
PROJECT ST. JOHNSBURY
SHEET 1 OF 5 SHEETS

DATUM
VERTICAL _____
HORIZONTAL _____

