


SOUTH ELEVATION 1/8" = 1'-0"

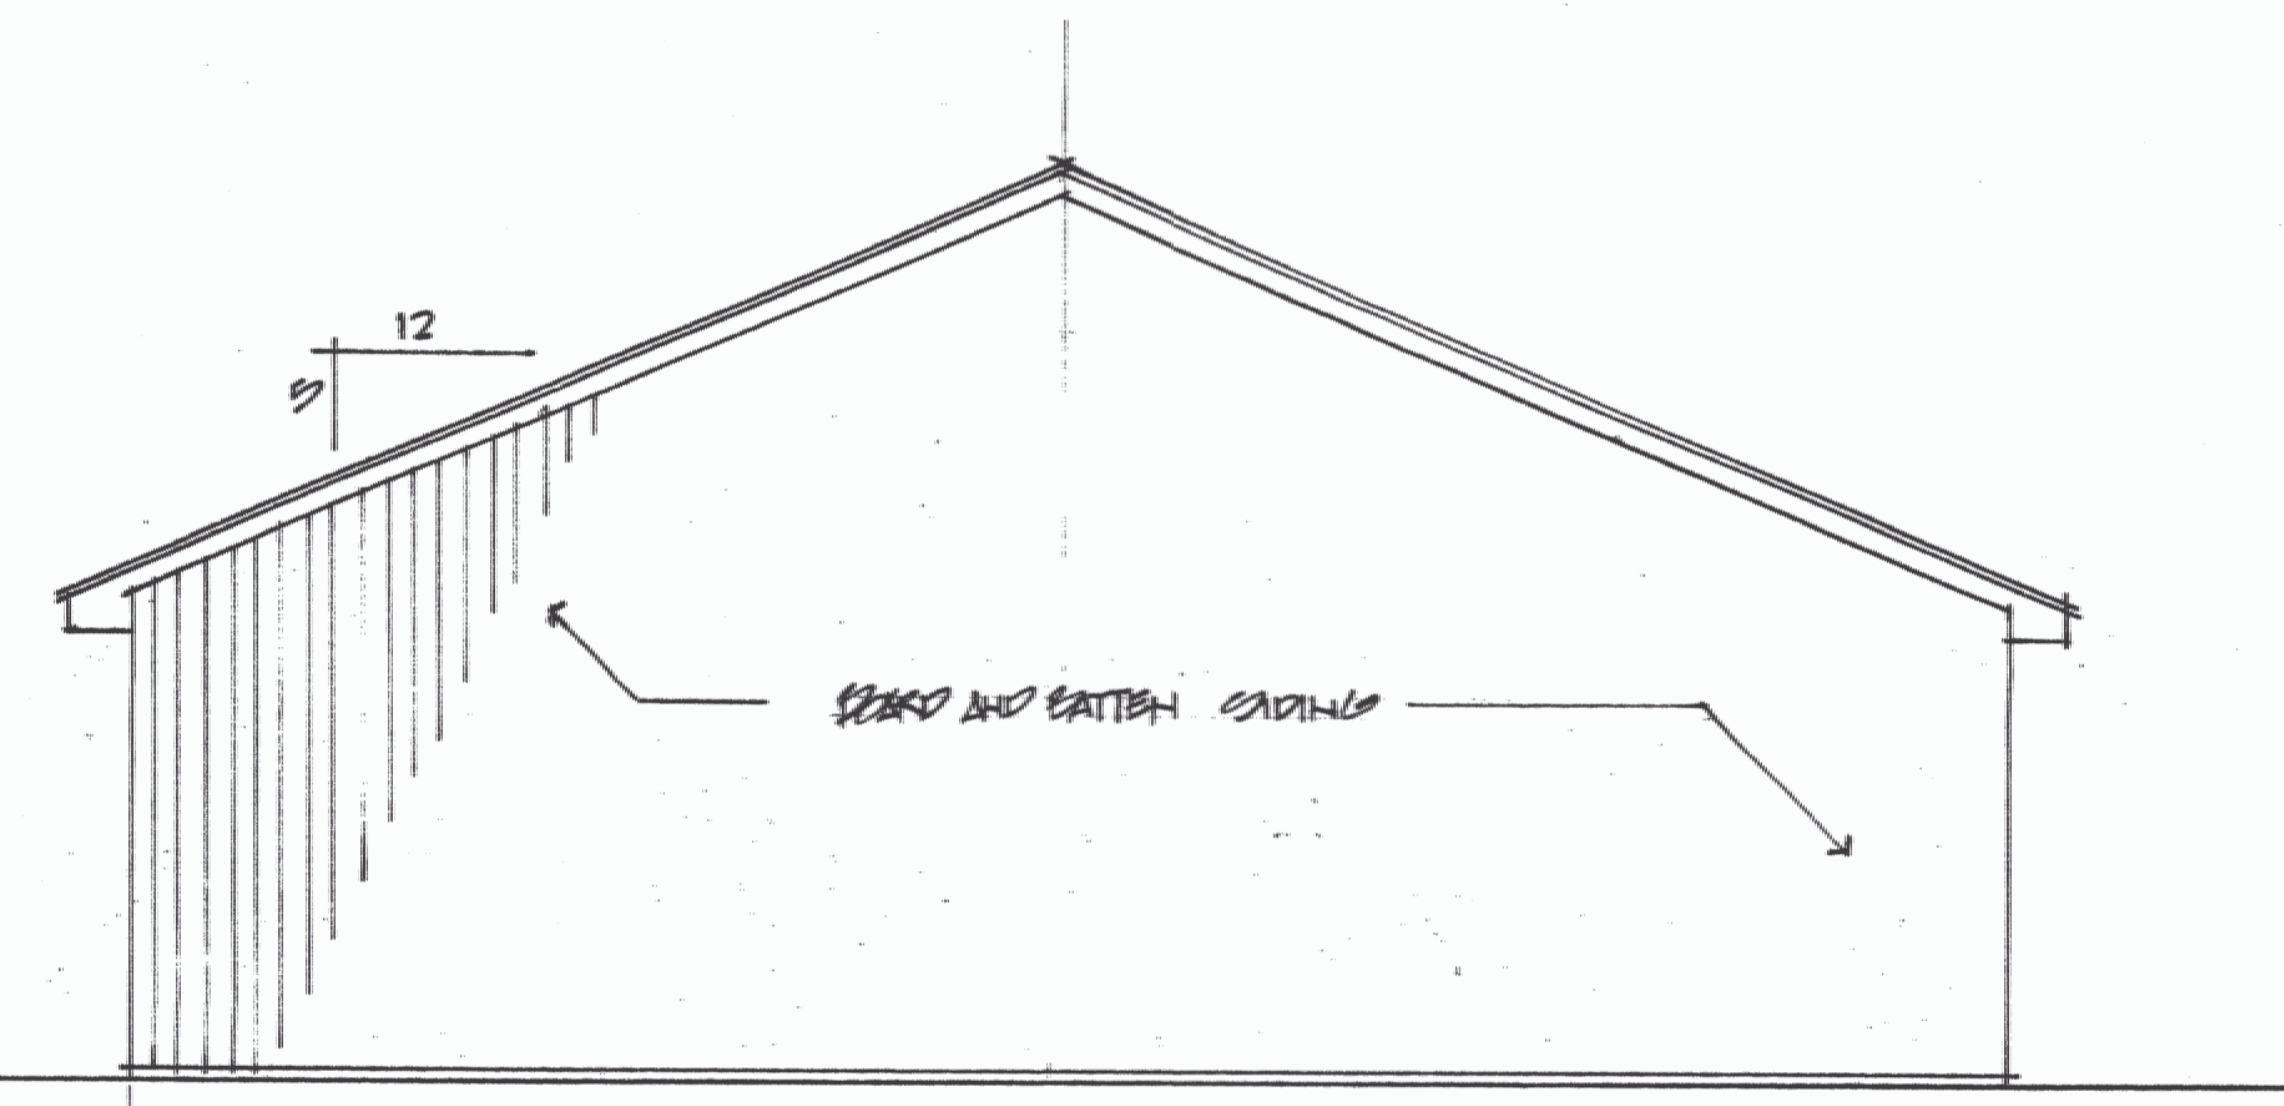

WEST ELEVATION 1/8" = 1'-0"