


SLAB / FOUNDATION PLAN

NOTE
 CONTROL JOINTS AND FORMED CONSTRUCTION JOINTS TO BE
 LOCATED IN THE FIELD.

Building 60' x 70'

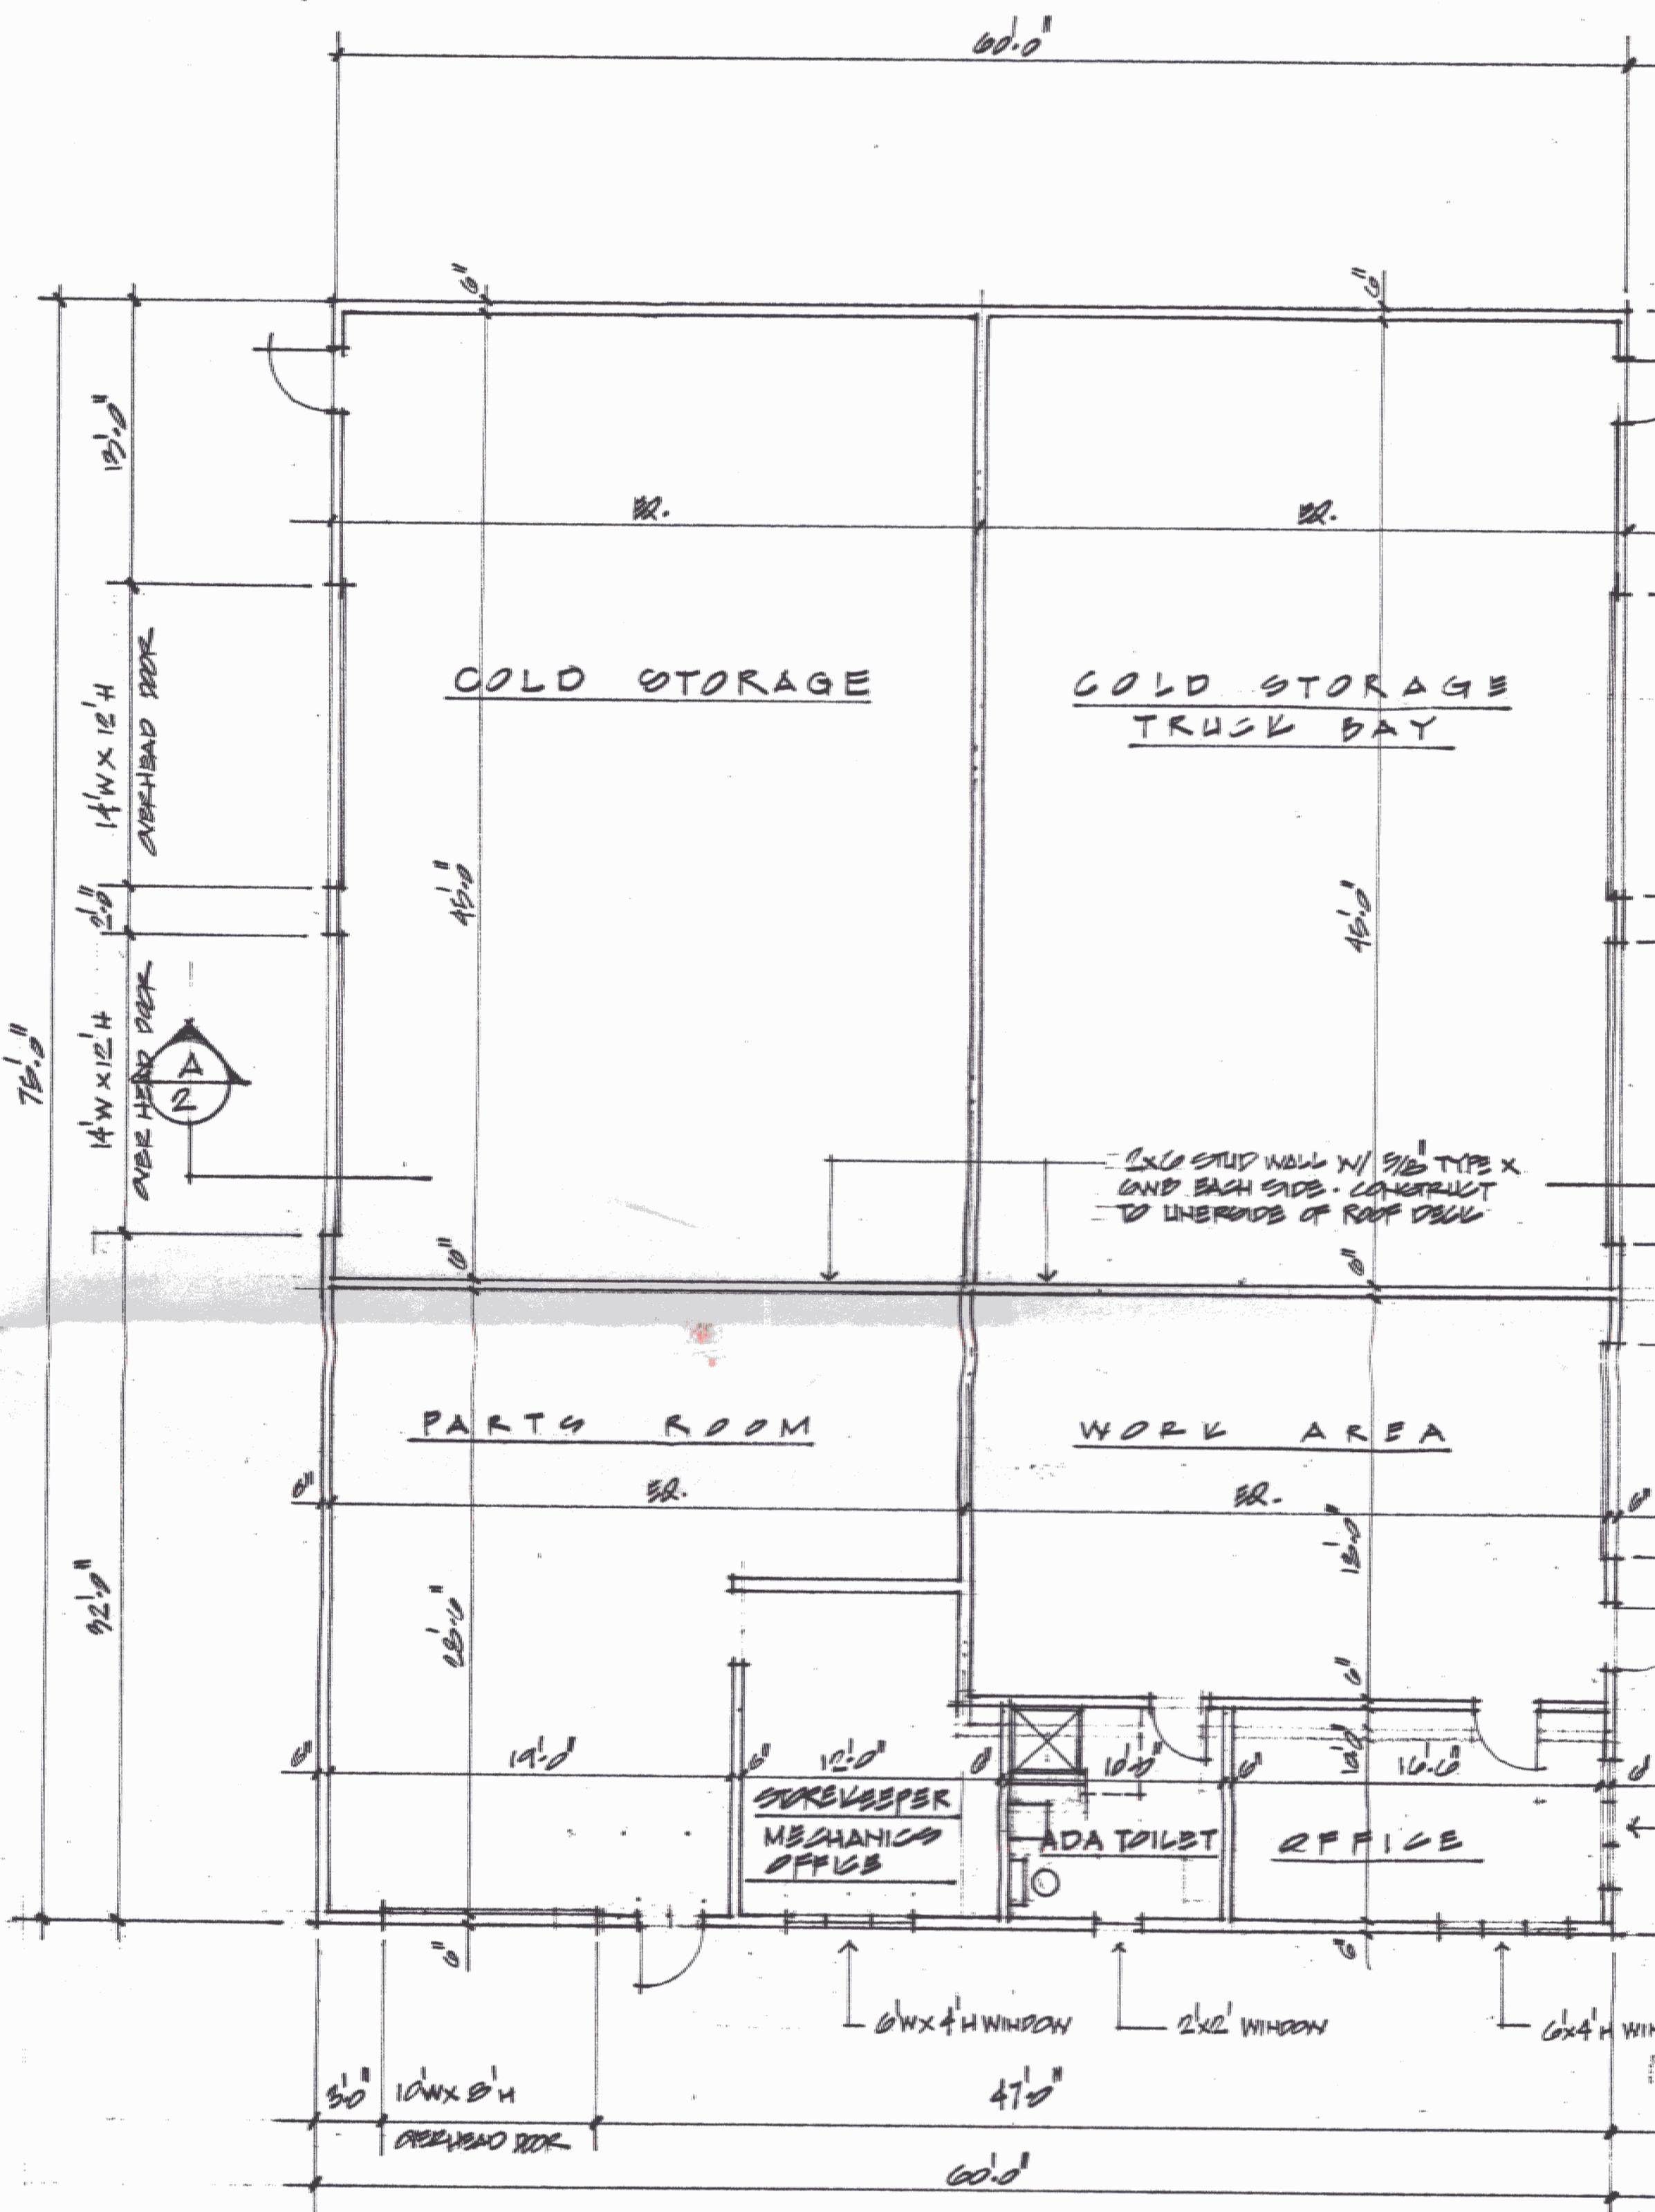


FLOOR PLAN

NEW STORAGE SHED FOR A.O.T. DISTRICT 7
 ST. JOHNSBURY VERMONT



G. METZ - ARCHITECT - THE BRADFORD MILL BRADFORD VERMONT 05002
 Roger Barry 888-7892
 701 888-8849


1/11/04 - 1/11/04
 1X 12-001



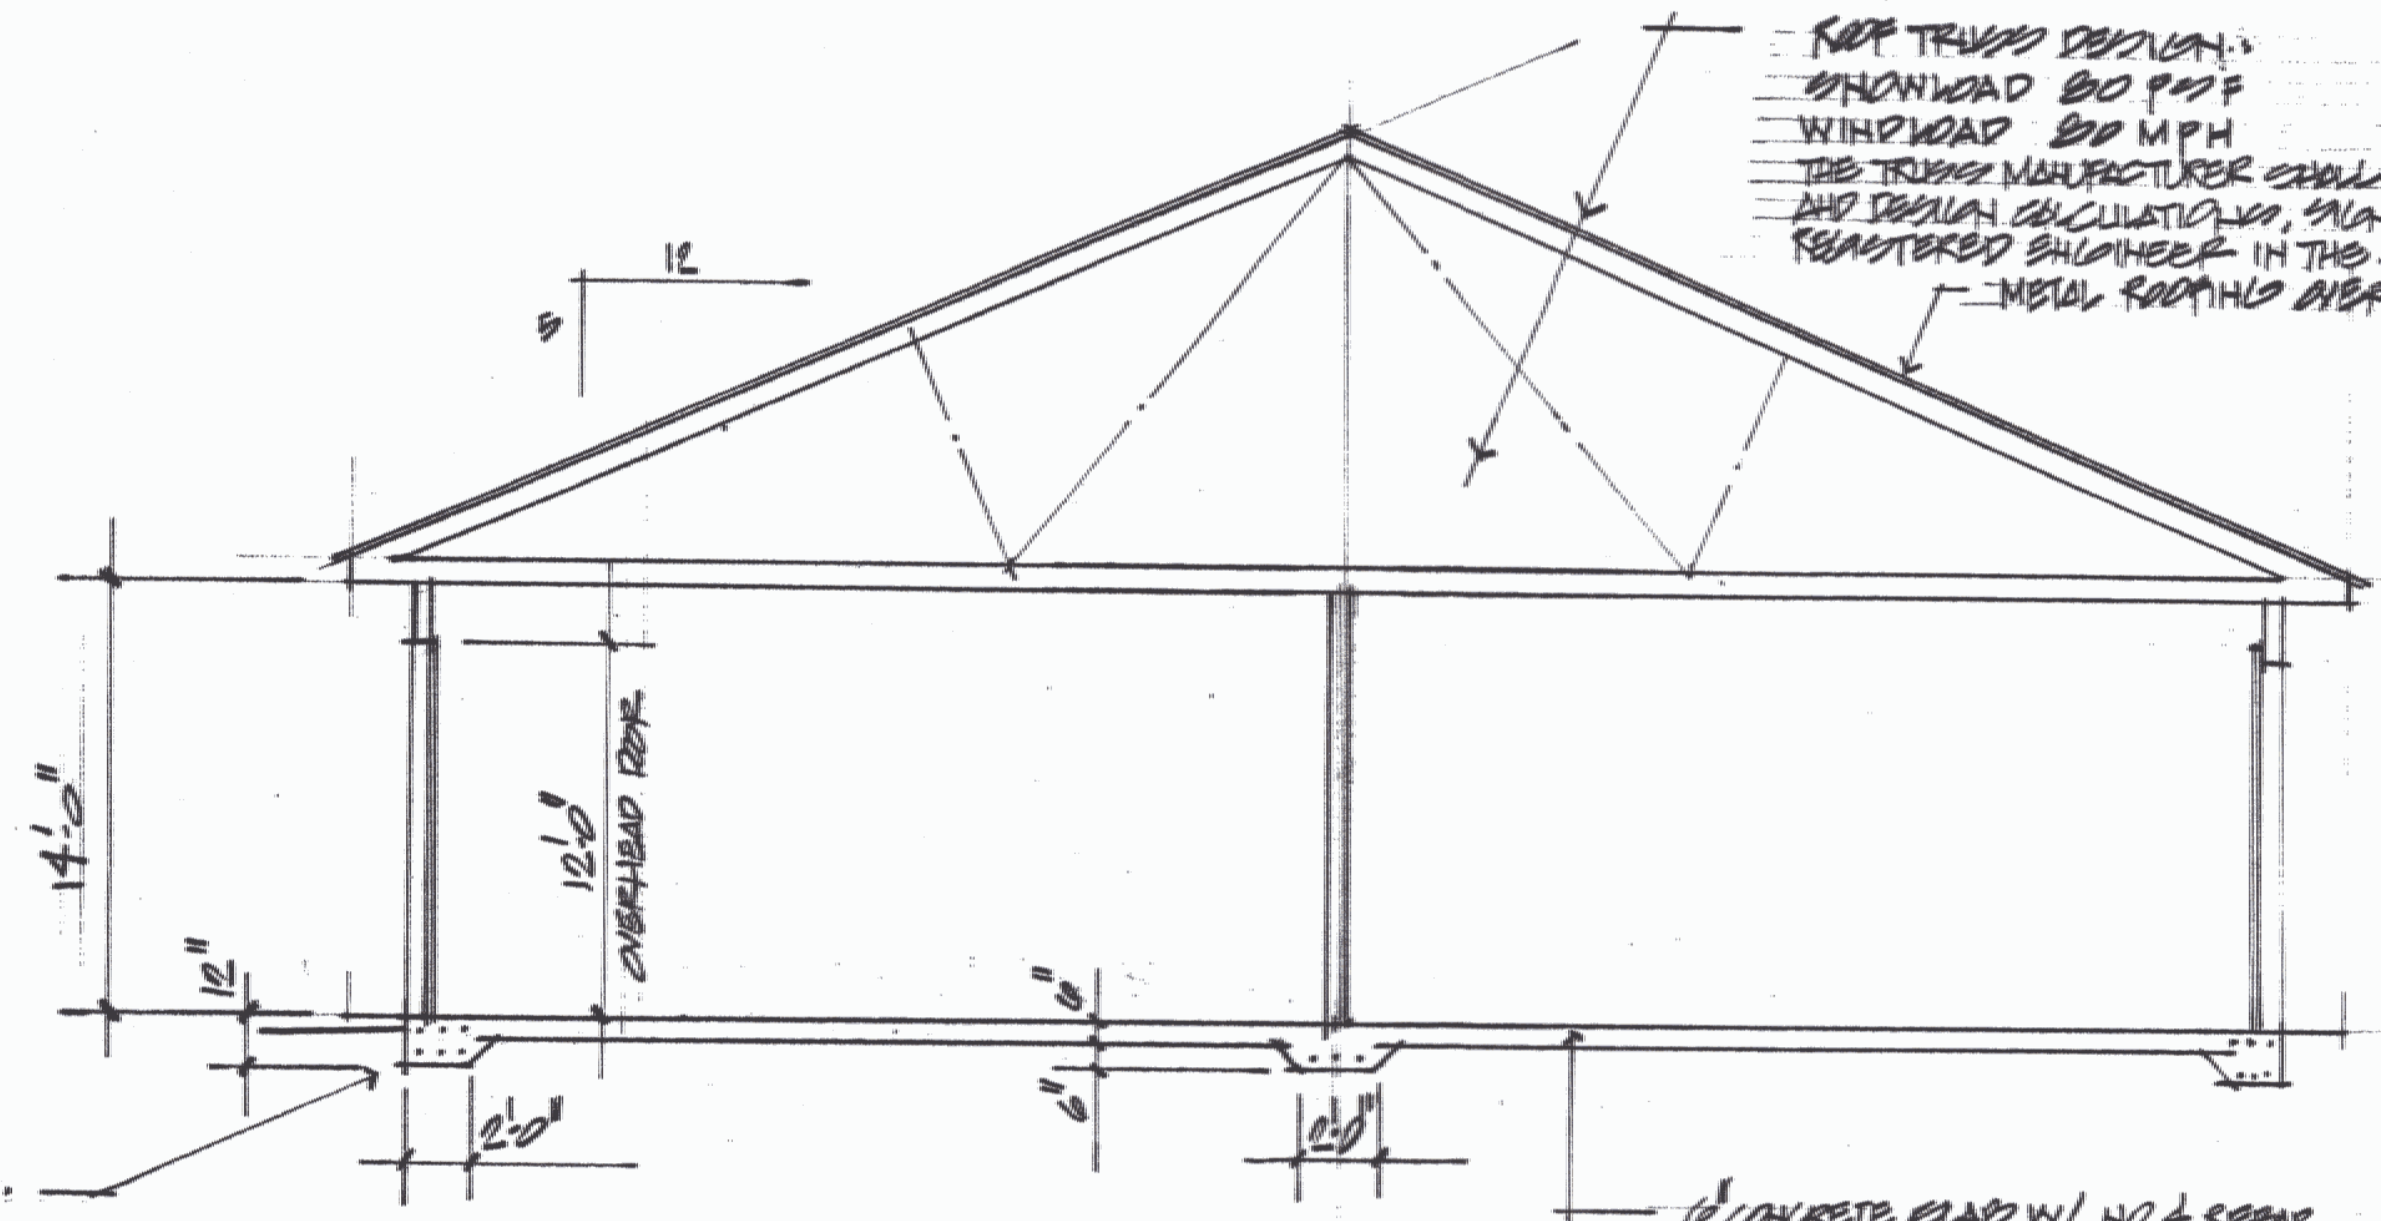


SECTION A

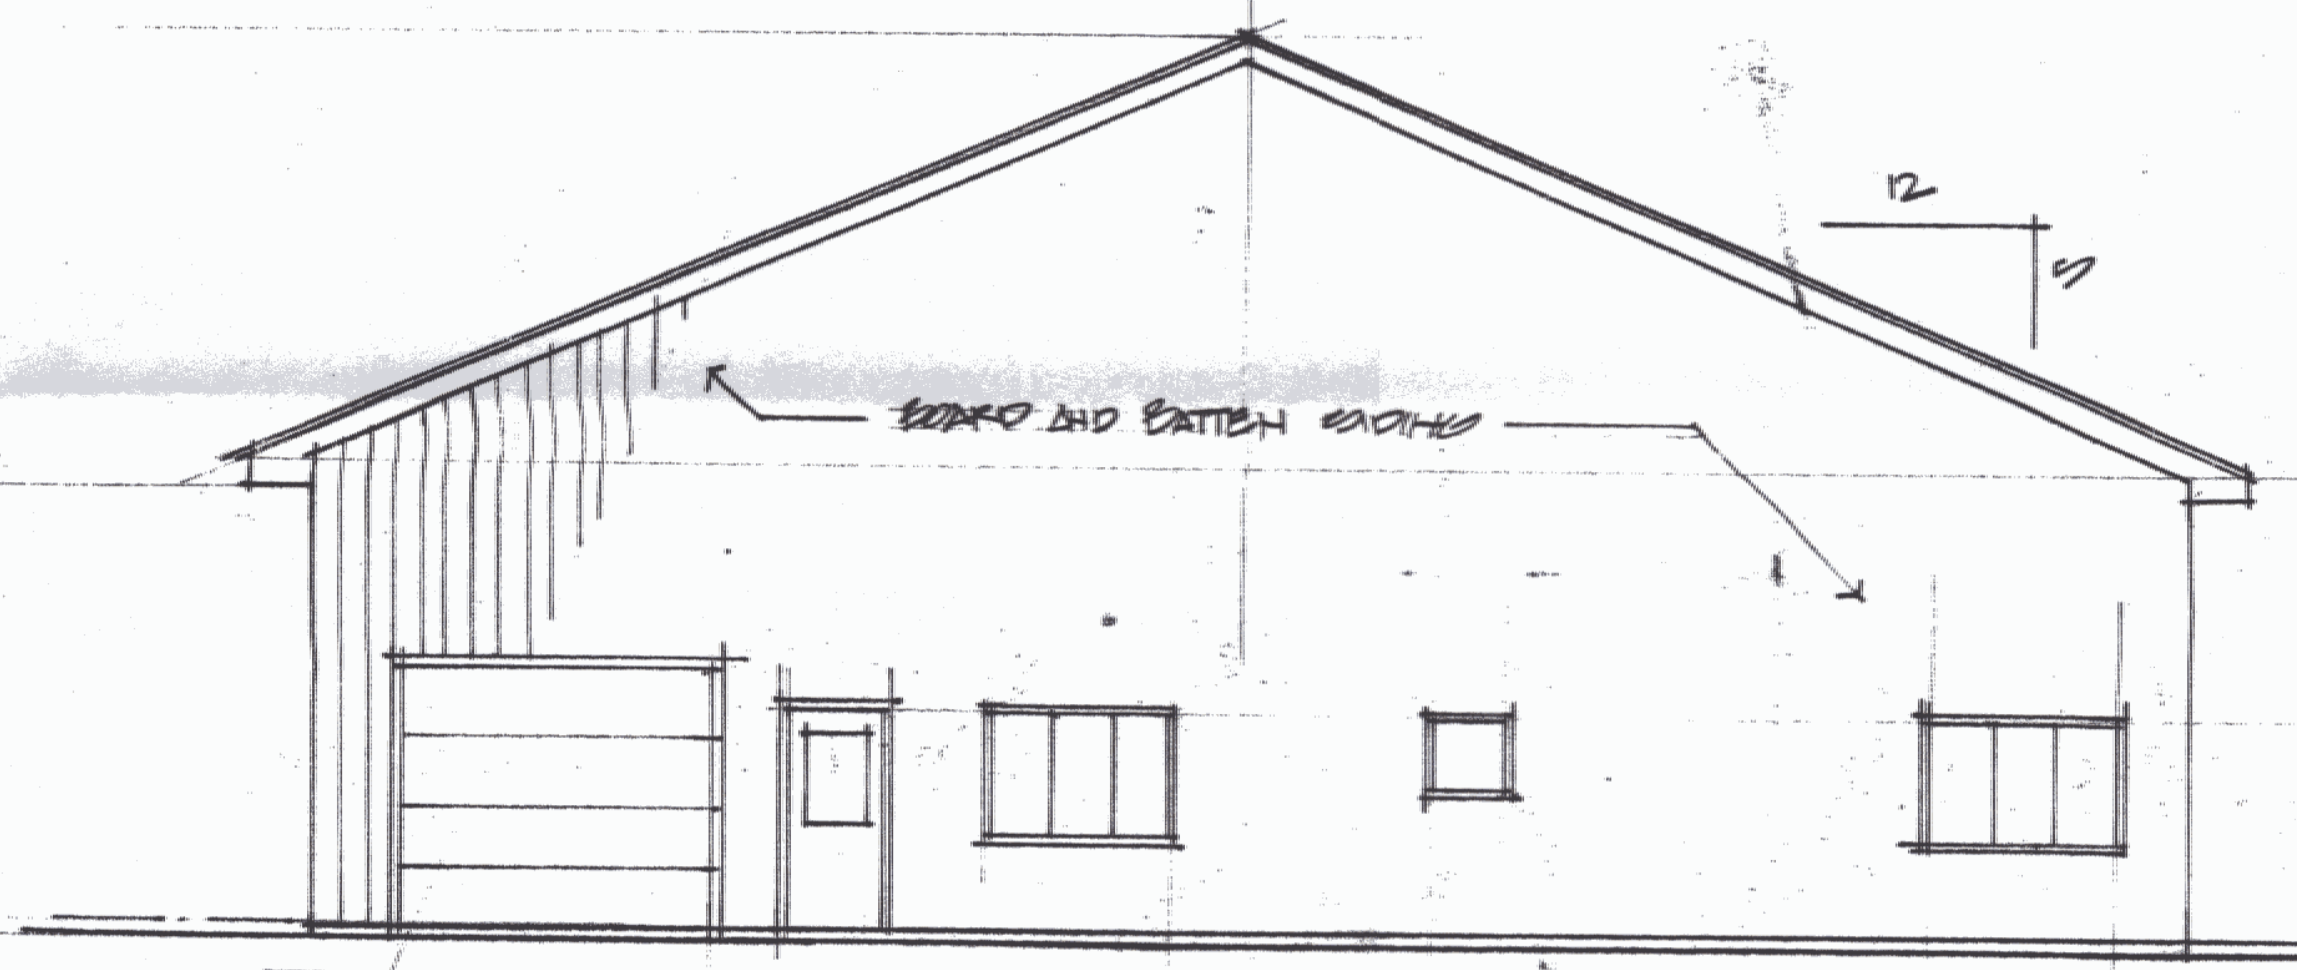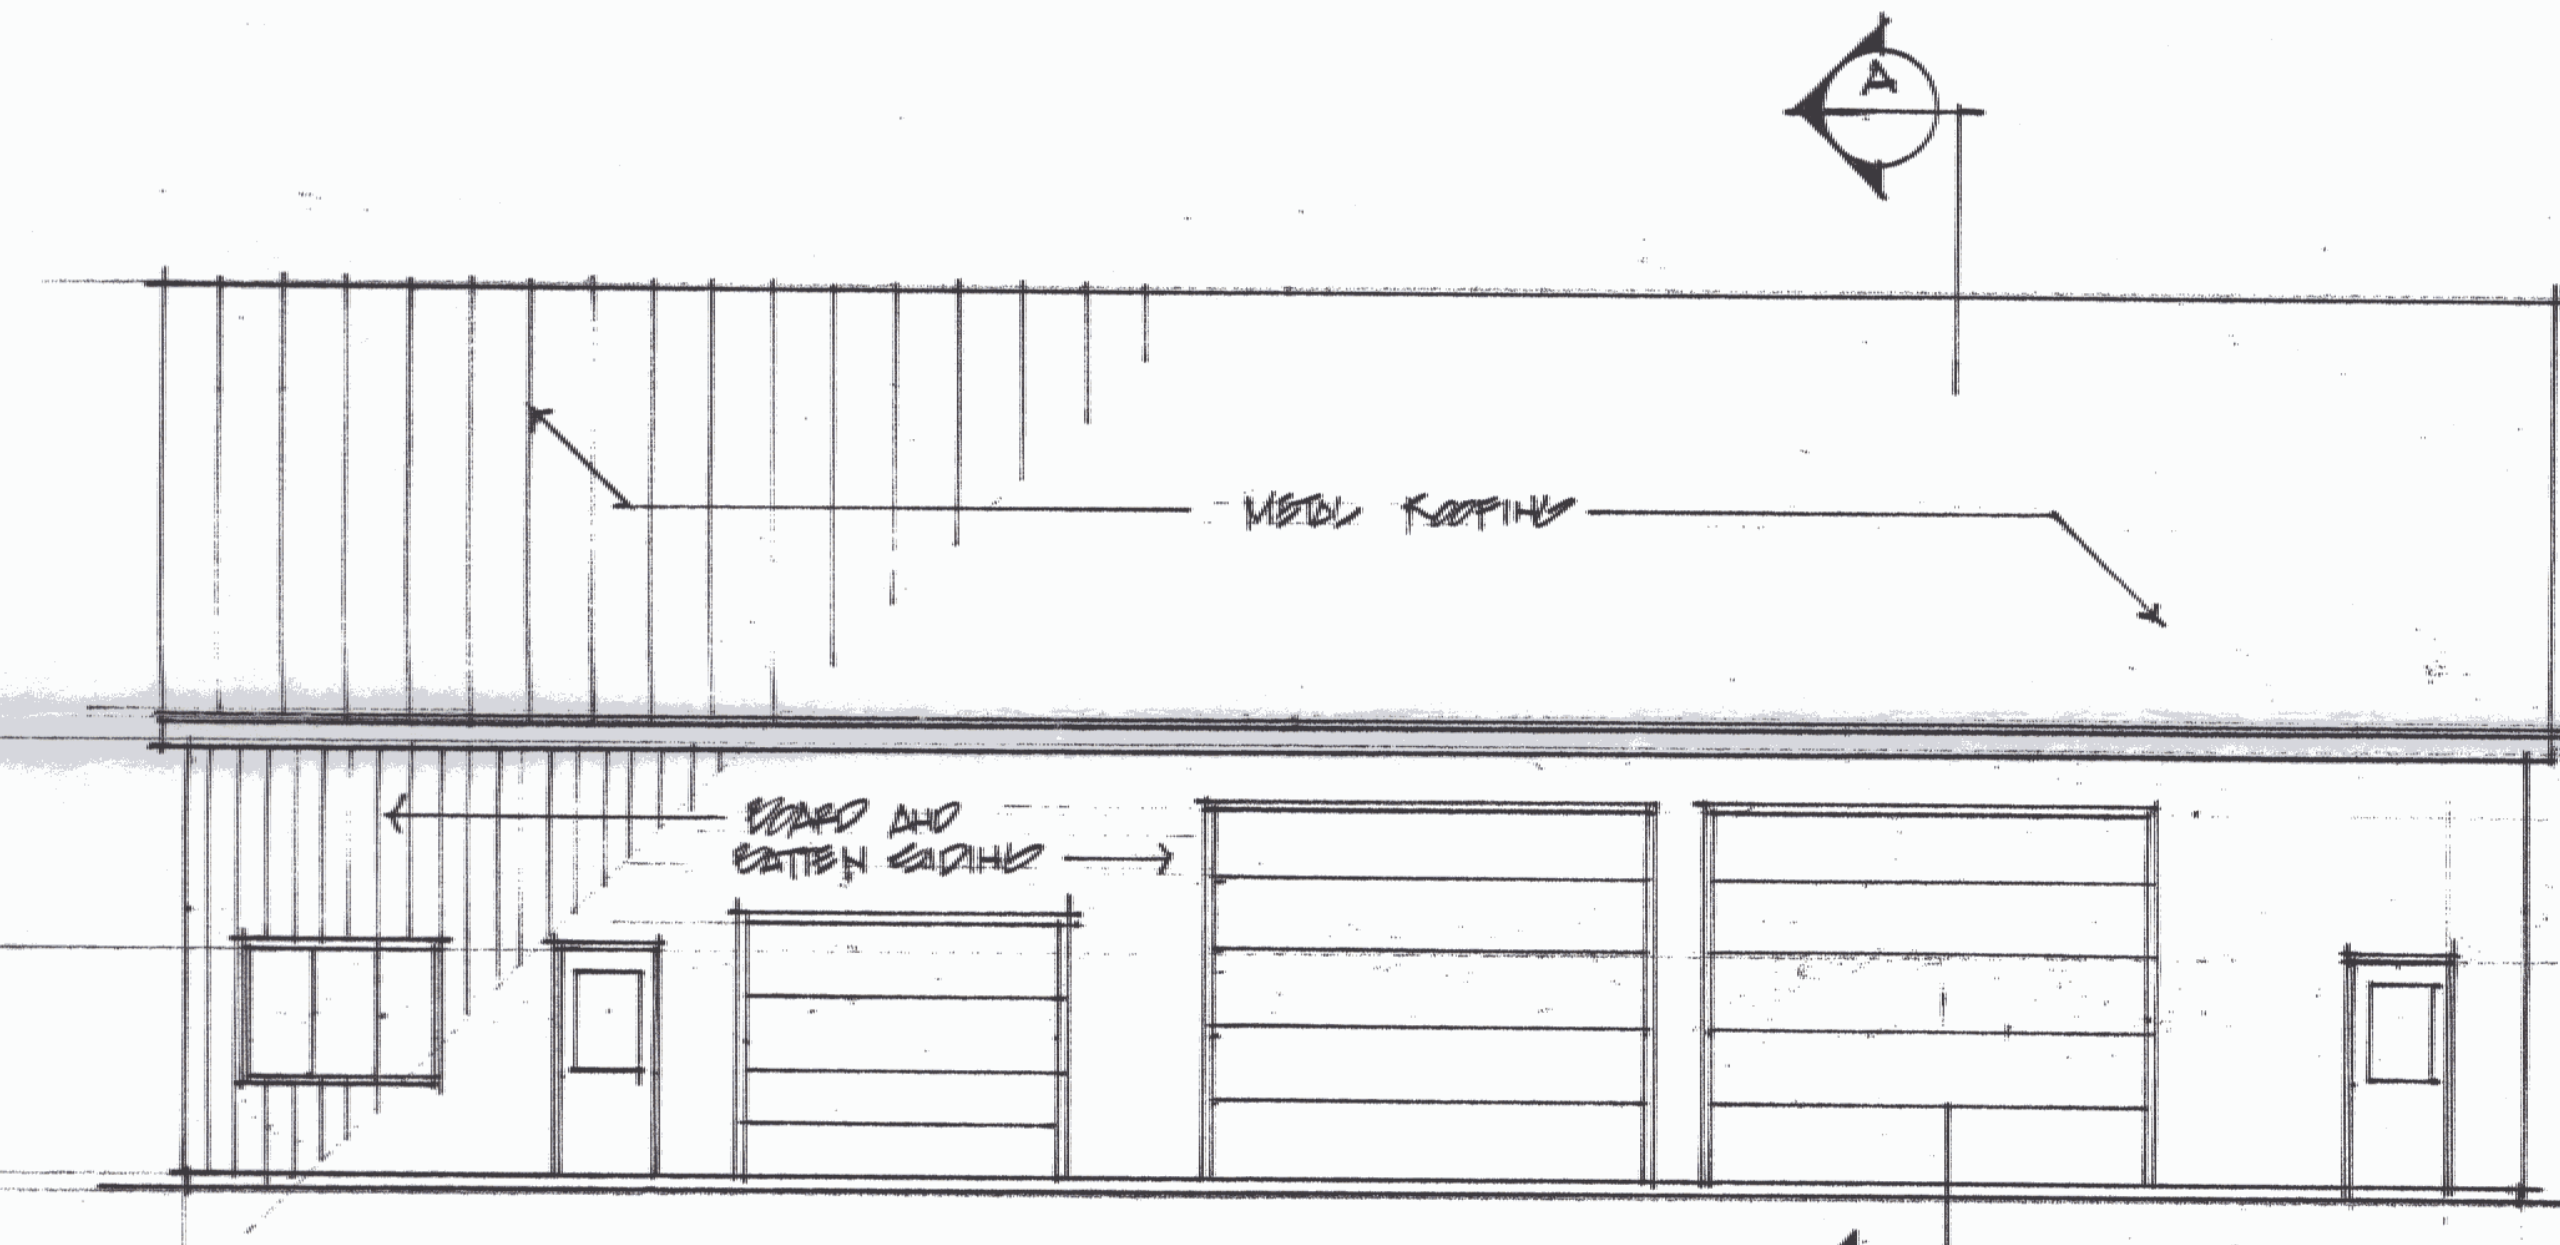

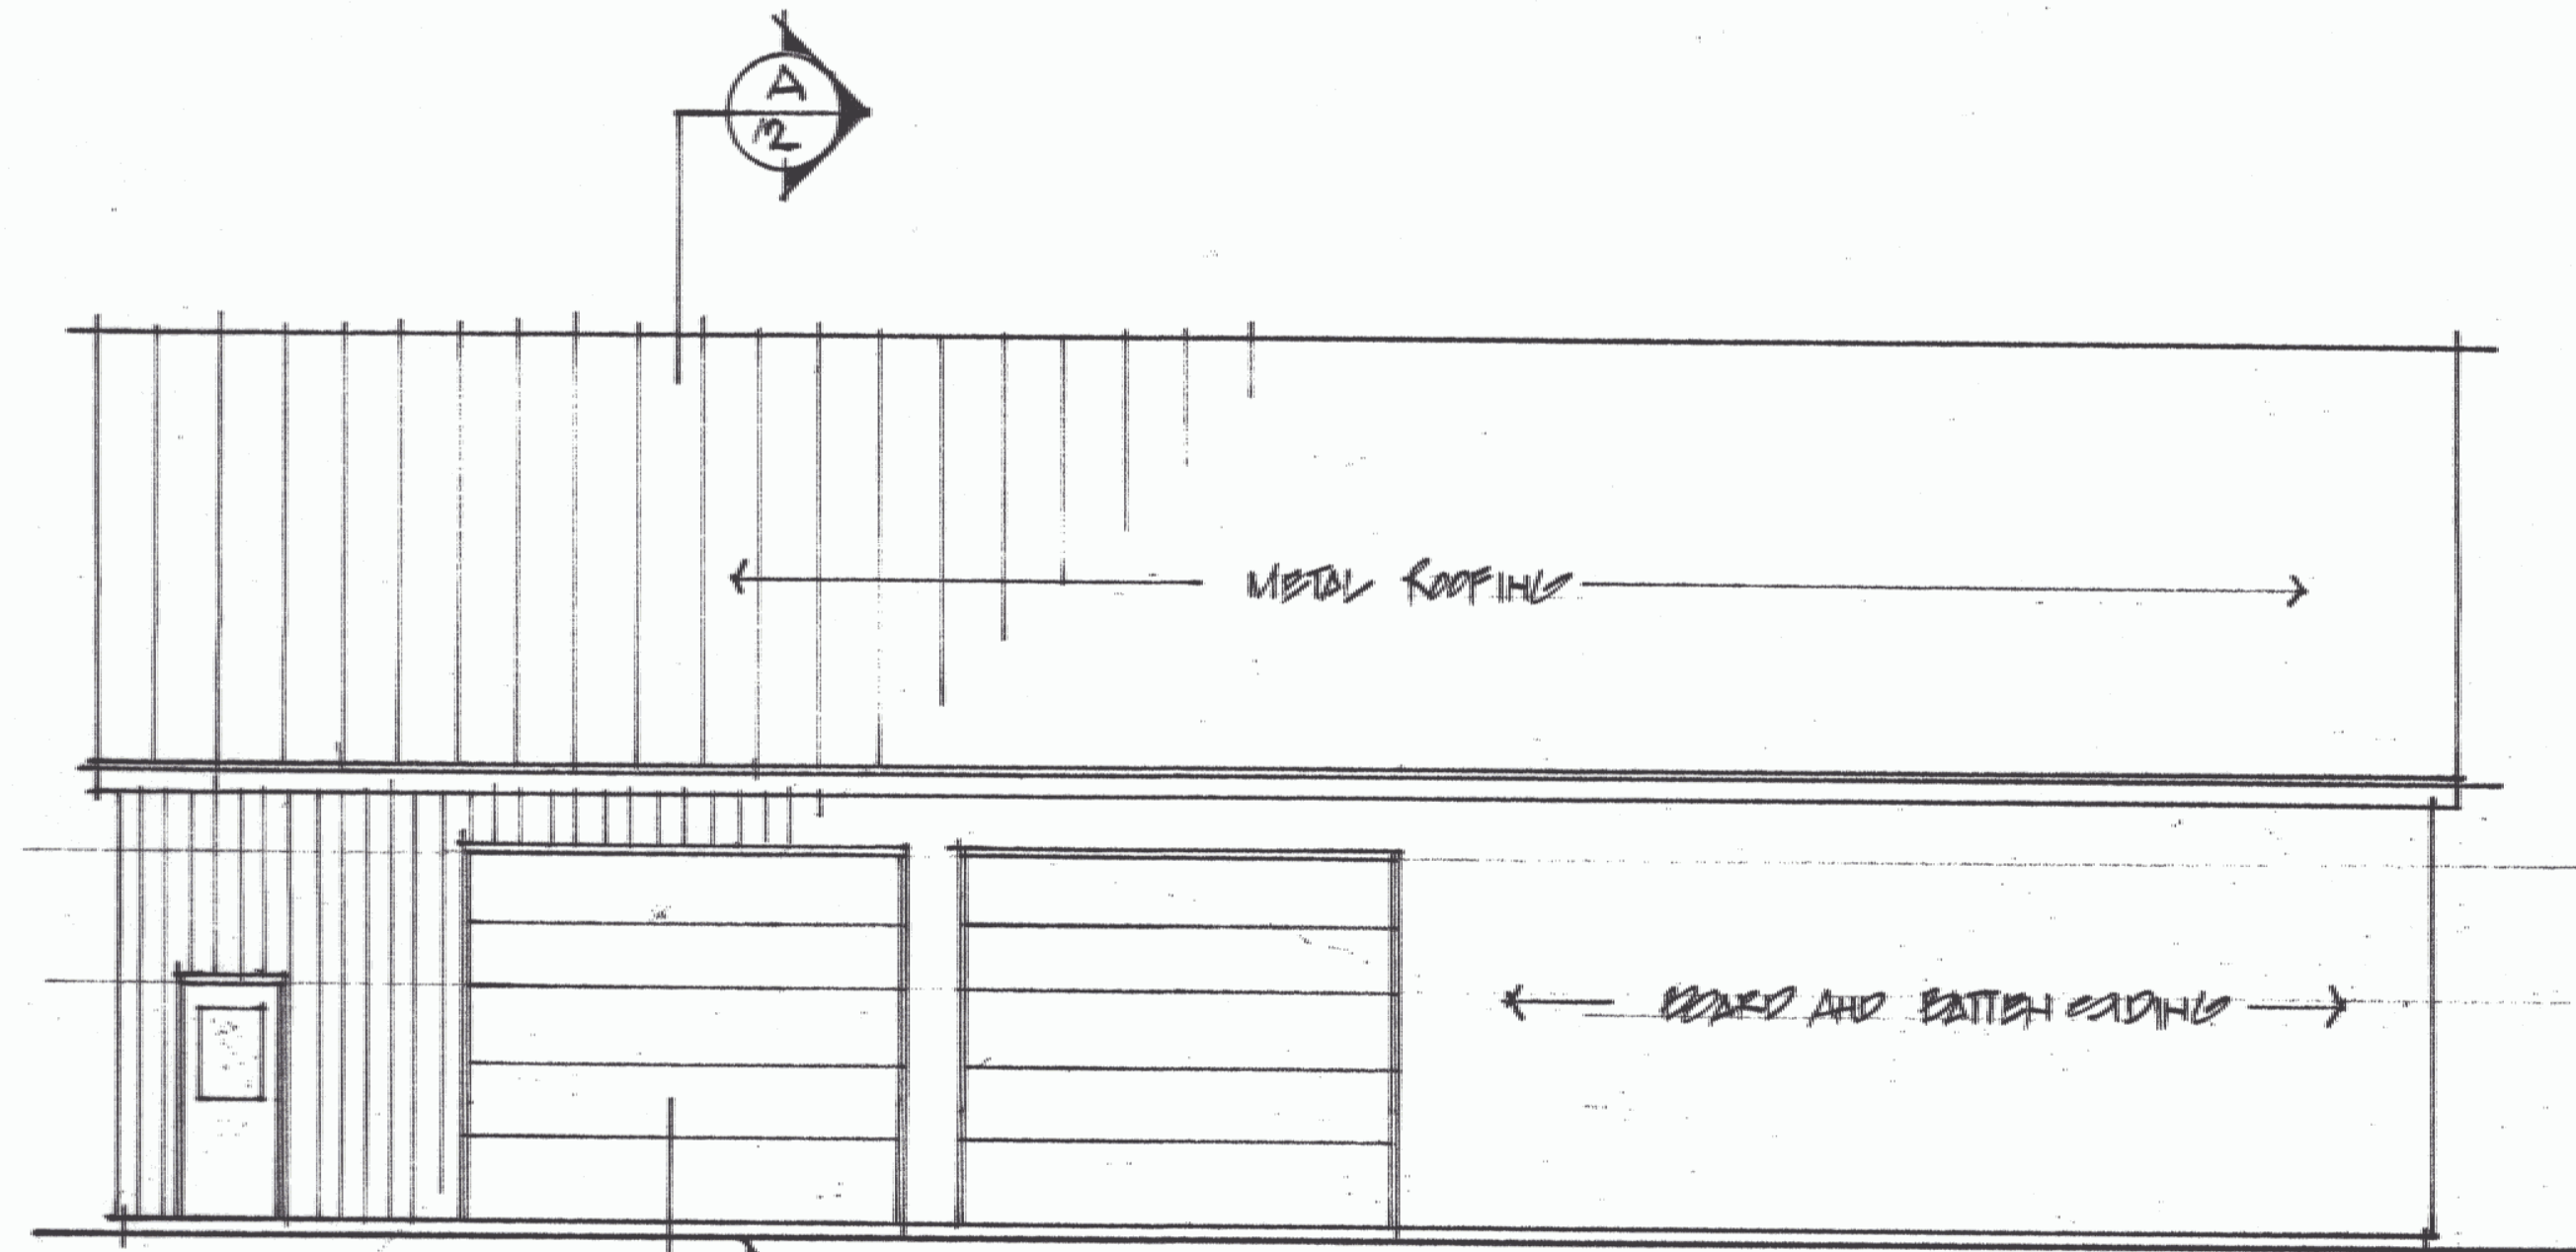

SOUTH ELEVATION 1/8" = 1'-0"

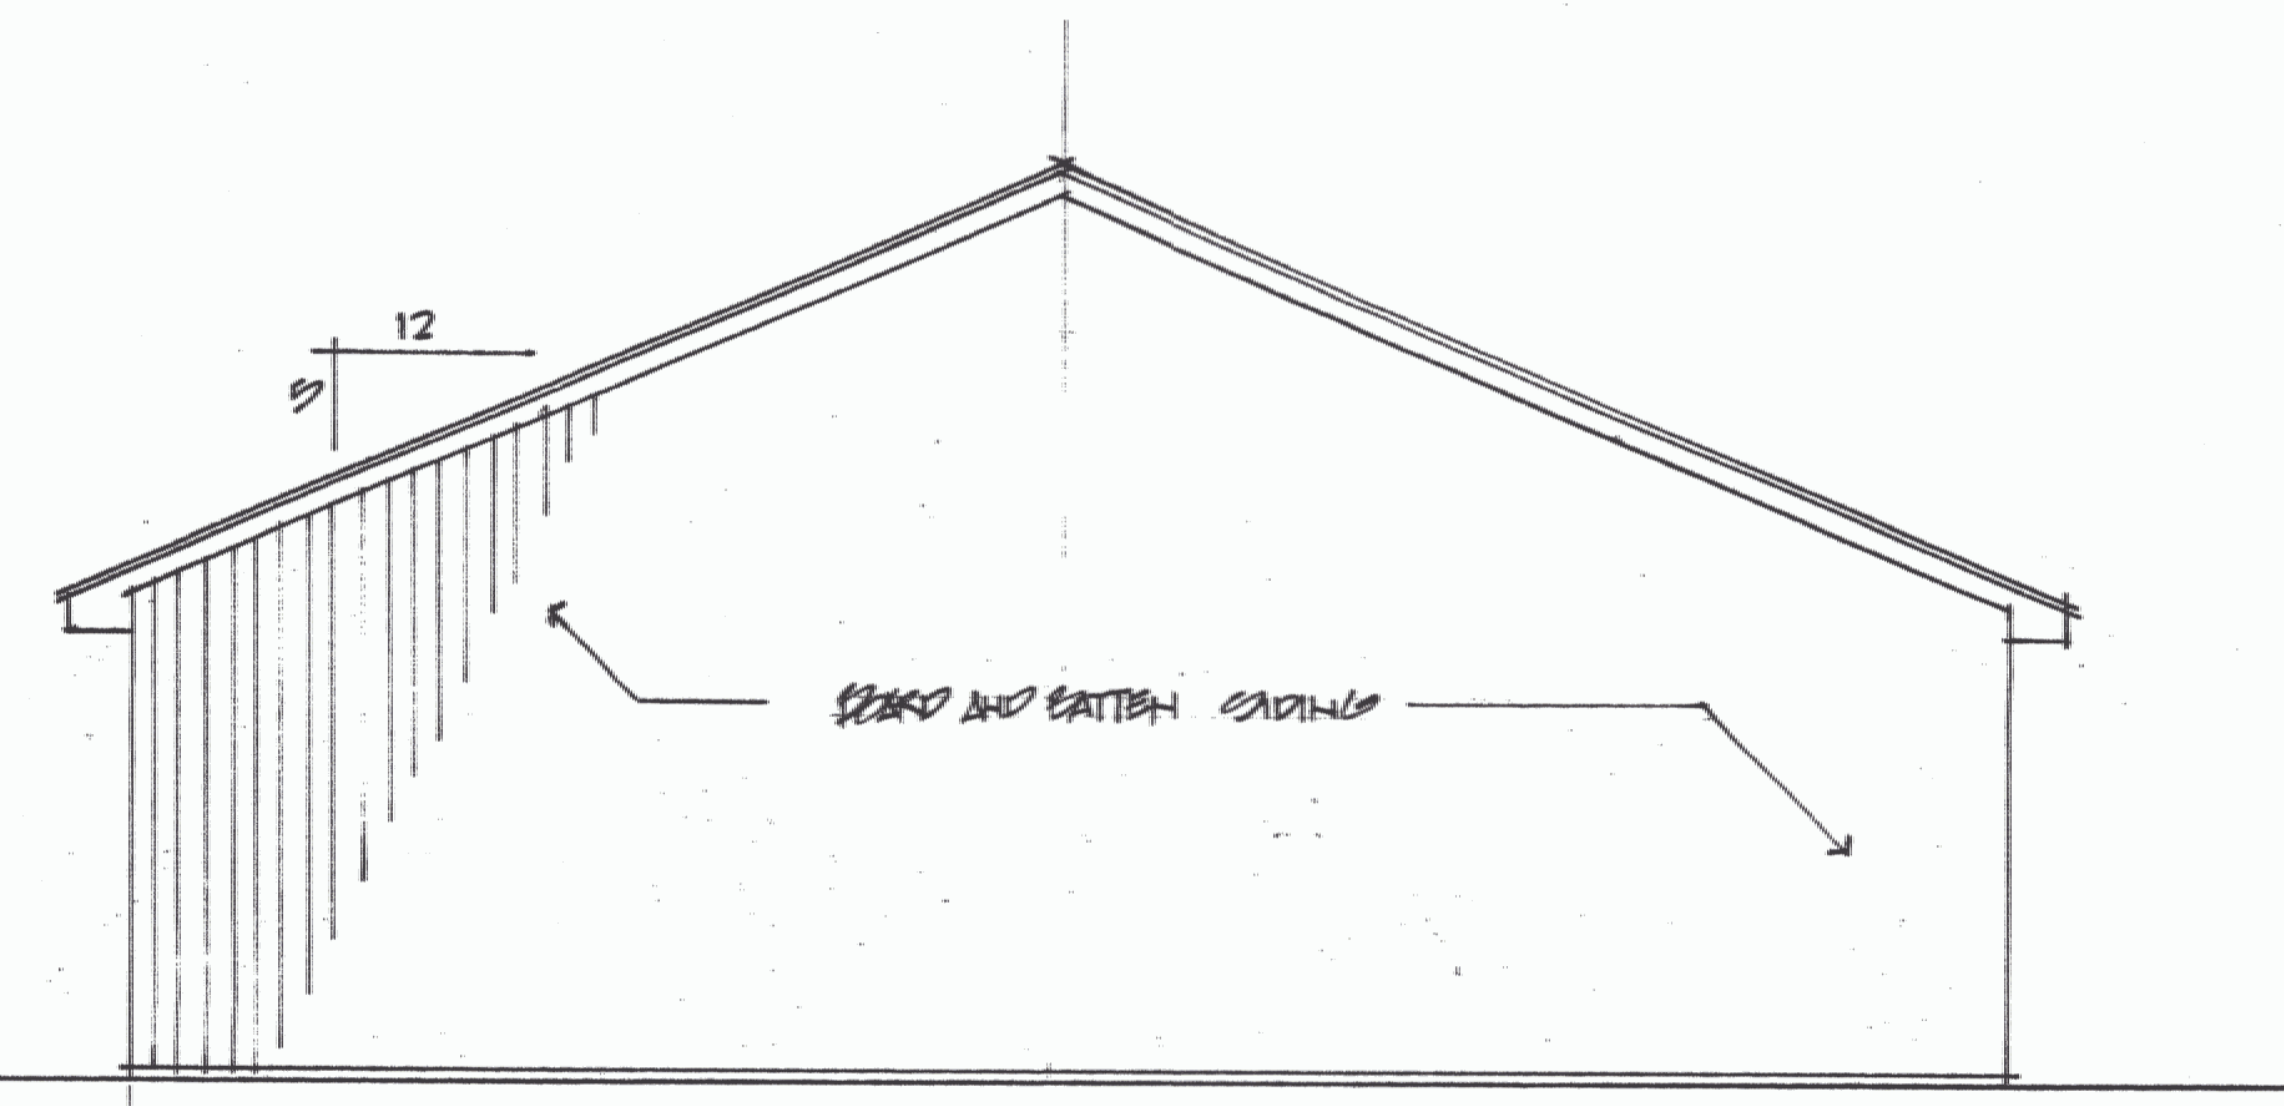

WEST ELEVATION 1/8" = 1'-0"