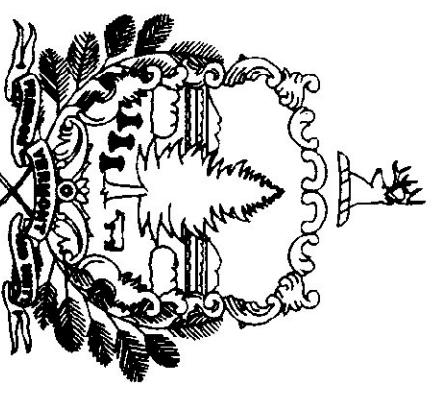
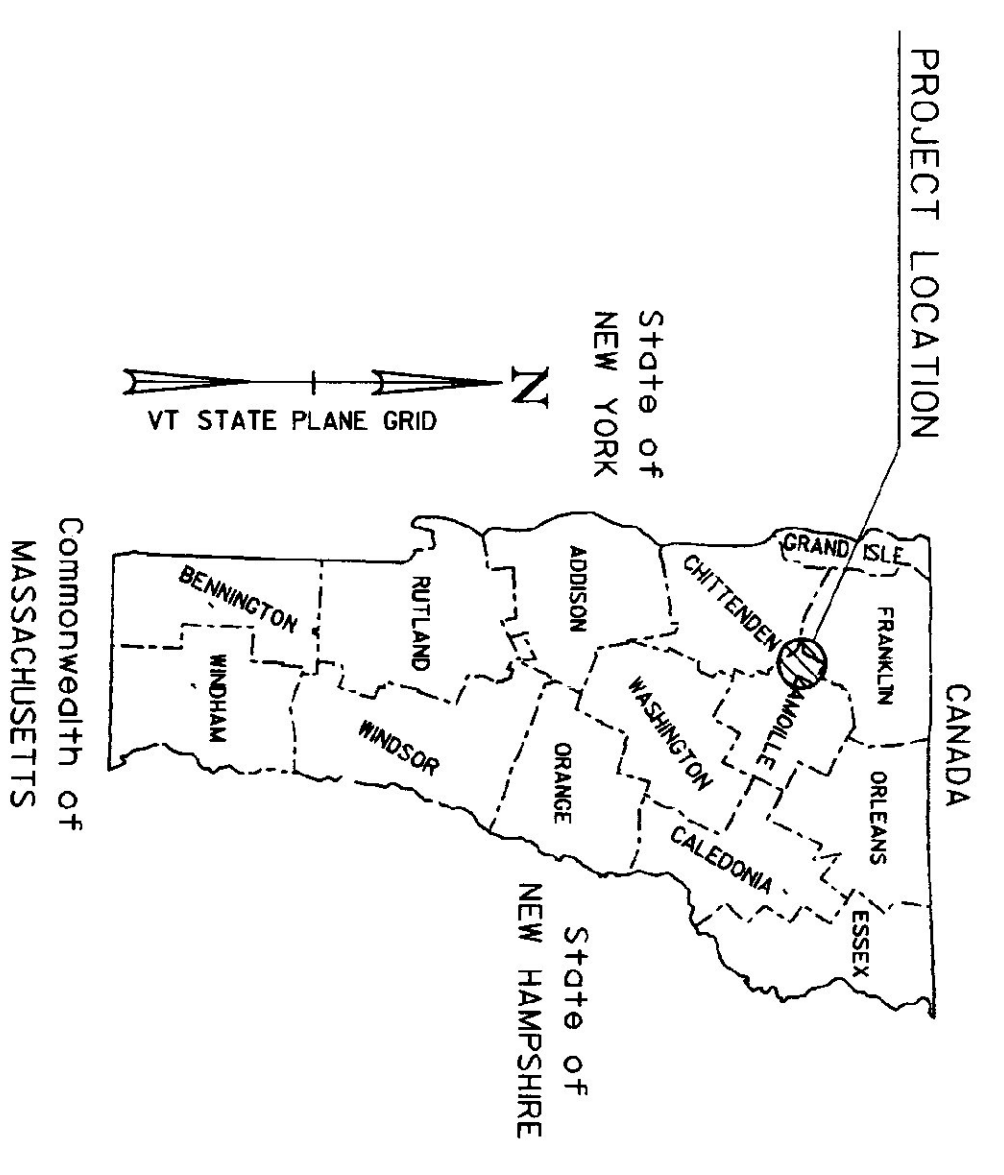
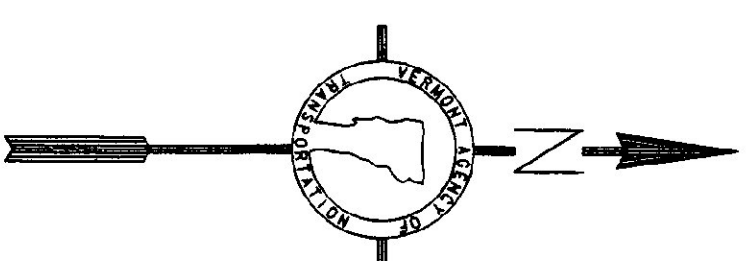
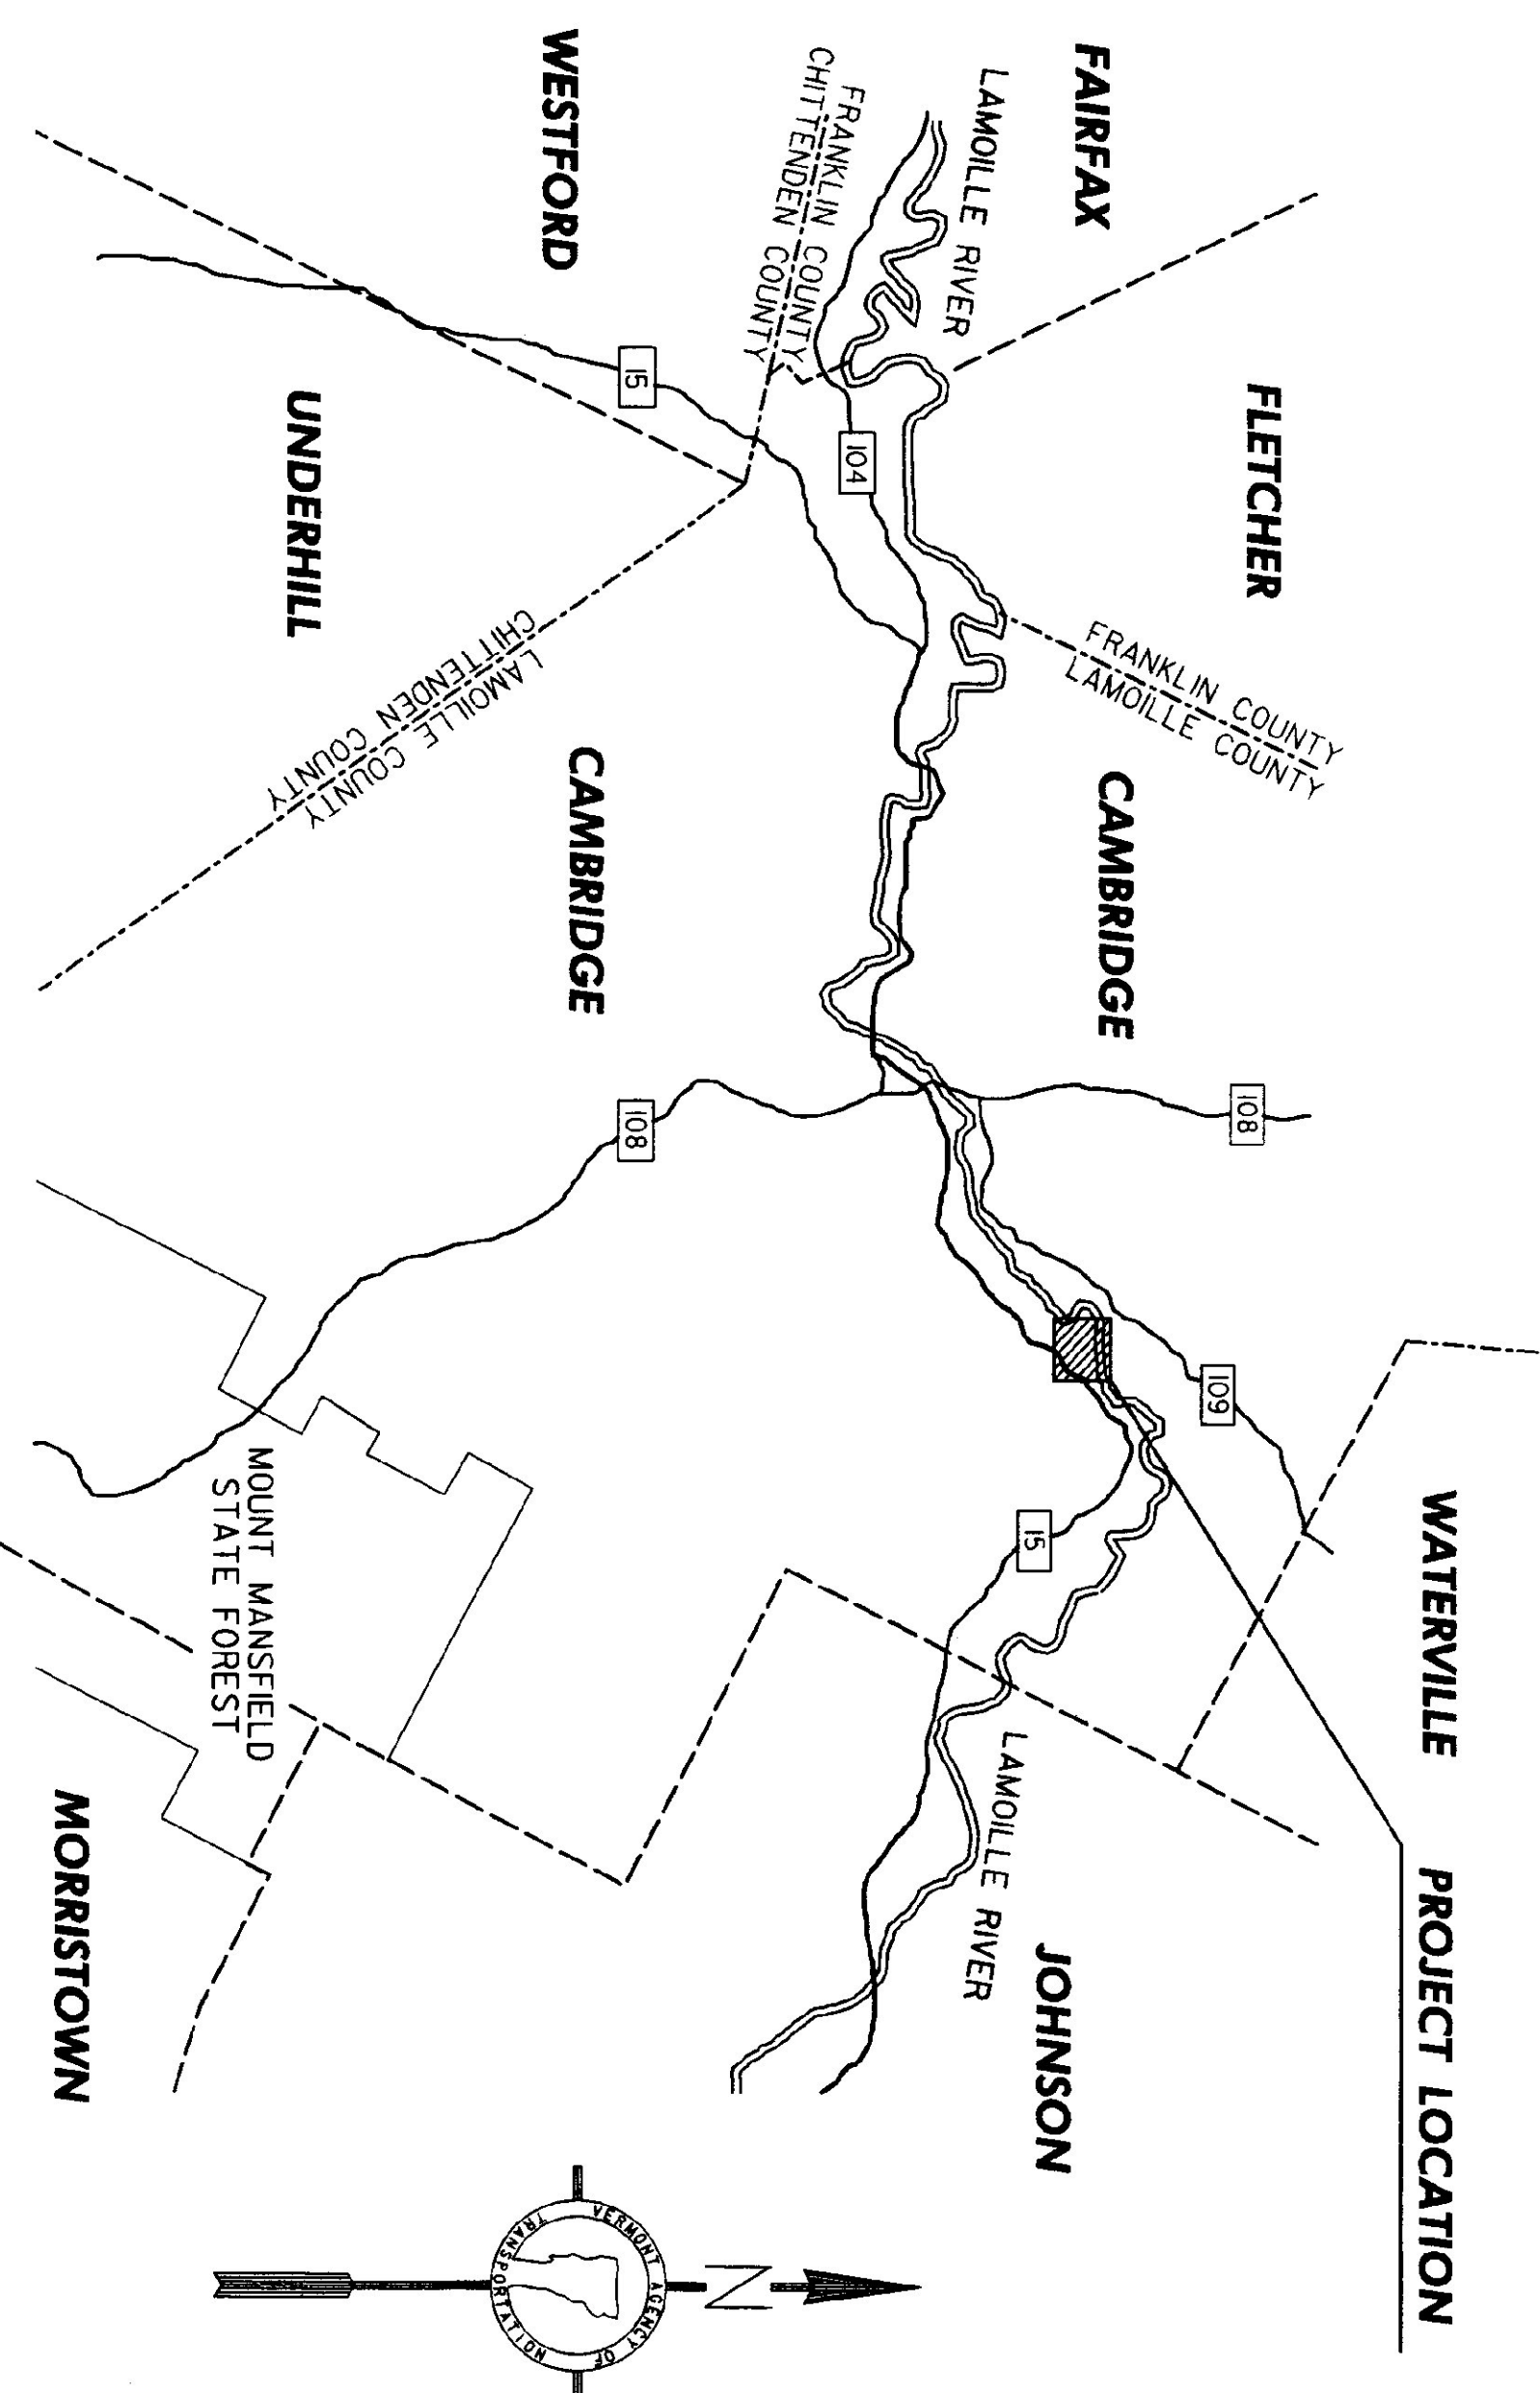


INDEX OF SHEETS	
1.	TITLE SHEET
2.	GENERAL NOTES & DETAILS
3.	SITE PLAN
4.	LOCATION AND BUILDING - 50' X 64' SALT SHED
5.	QUANTITY SHEET
STANDARDS	

B-5	SLOPE GRADING, EMBANKMENTS, MUCK	06/01/94
D-3	TREATED GUTTERS	06/01/94
T-1	TEMPORARY EROSION CONTROL DETAILS	06/01/94
T-2	TEMPORARY EROSION CONTROL DETAILS	06/01/94

STATE OF VERMONT
 AGENCY OF TRANSPORTATION

 PROPOSED IMPROVEMENT
 CONSTRUCTION OF NEW
 SAND-SALT SHED
 TOWN OF CAMBRIDGE
 COUNTY OF LAMOILLE

WORK TO BE PERFORMED UNDER THIS CONTRACT INCLUDES
 CONSTRUCTION OF A NEW SAND-SALT SHED, SITE WORK,
 PAVING, DRAINAGE, LANDSCAPING, AND INCIDENTAL ITEMS.



THESE PLANS ARE SUBJECT TO SUCH ENGINEERING CHANGES AS MAY BE REQUIRED BY THE CHIEF ENGINEER, CONSTRUCTION IS TO BE CARRIED ON IN ACCORDANCE WITH THESE PLANS AND THE STANDARD SPECIFICATIONS FOR CONSTRUCTION DATED 1990, AS APPROVED BY THE FEDERAL HIGHWAY ADMINISTRATION ON MARCH 15, 1990 FOR USE ON THIS PROJECT, INCLUDING ALL SUBSEQUENT REVISIONS AND SUCH REVISED SPECIFICATIONS AND SPECIAL PROVISIONS AS ARE INCORPORATED IN THESE PLANS.

DATUM	_____
VERTICAL	_____
HORIZONTAL	_____



540 COMMERCIAL ST.
 FERRISVILLE, VT 05753
 TEL: (802) 888-8223
 FAX: (802) 888-8802
 E-MAIL: CED@CEDENGINEERS.COM

APPROVED *David A. Davis* DATE 9/10/98
 DIRECTOR OF PROJECT DEVELOPMENT
 PROJECT CAMBRIDGE STP SALT (2)S
 SHEET 1 OF 5 SHEETS