



INTERIOR ELEVATION / SECTION (LOOKING TOWARDS #1 COL. LINE)
SCALE 1/4" = 1'-0"

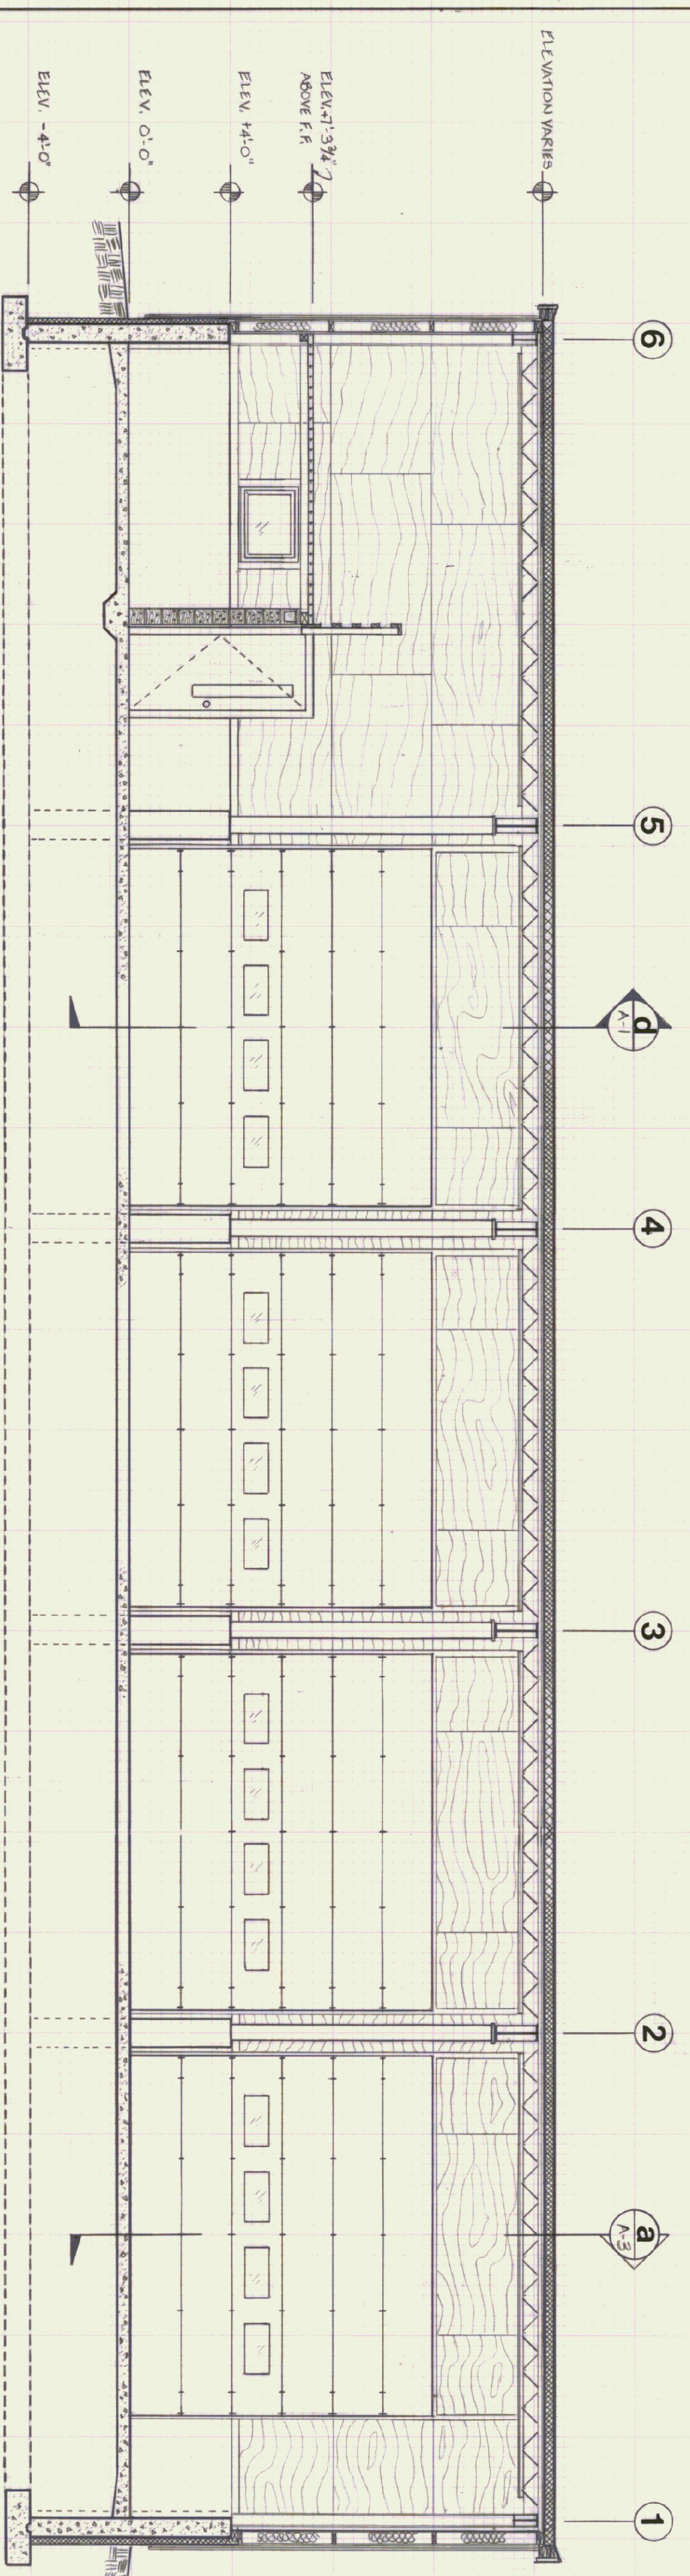

INTERIOR ELEVATION / SECTION (LOOKING TOWARDS 'A' LINE)
SCALE 1/4" = 1'-0"

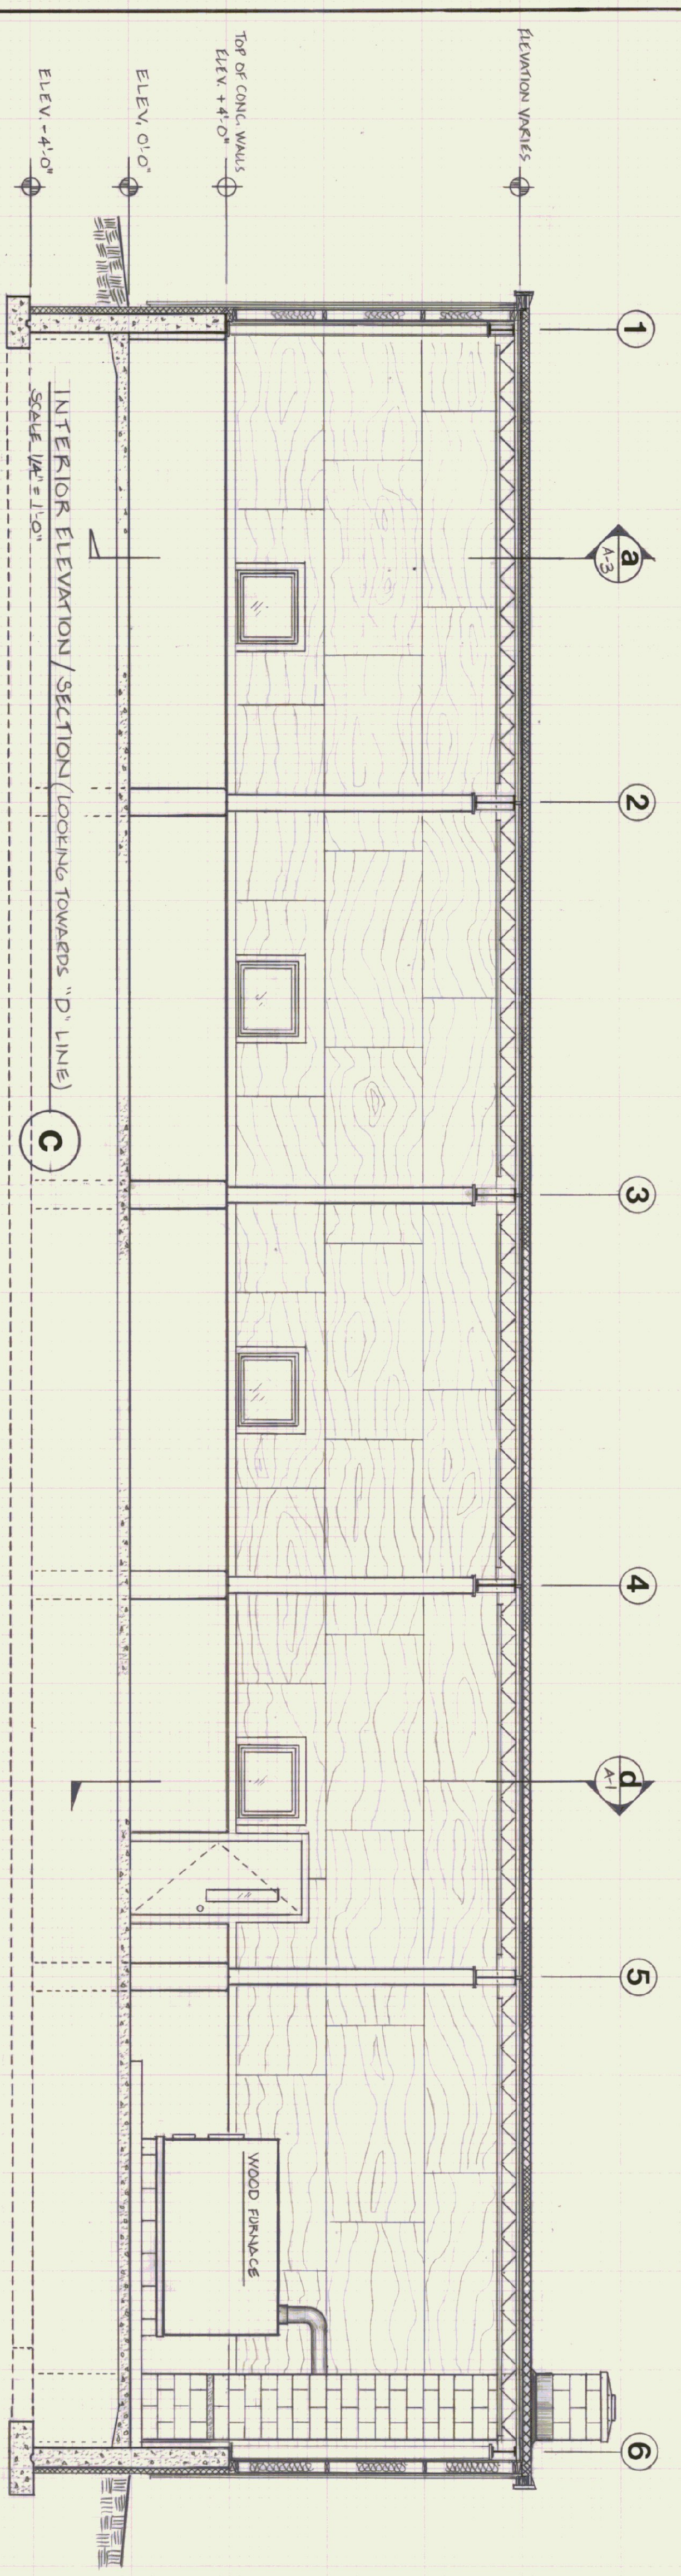

STATE OF VERMONT		DEPARTMENT OF STATE BUILDINGS	
MONTPELIER.		AGENCY OF ADMINISTRATION	
VERMONT		VERMONT	
AGENCY OF TRANSPORTATION			
MAINTENANCE GARAGE			
EDEN VERMONT			
INTERIOR ELEVATIONS AND SECTIONS			
DATE:	JULY 27, 1984	SCALE:	AS NOTED
DRAWN BY:	JOSTRUM	APPROVED BY:	RA FOR USB
REVISIONS:		DWG. NO.:	A-3
			4 OF 13