



INTERIOR ELEVATION/SECTION (LOOKING TOWARD "A" LINE)
SCALE: 1/4" = 1'-0"

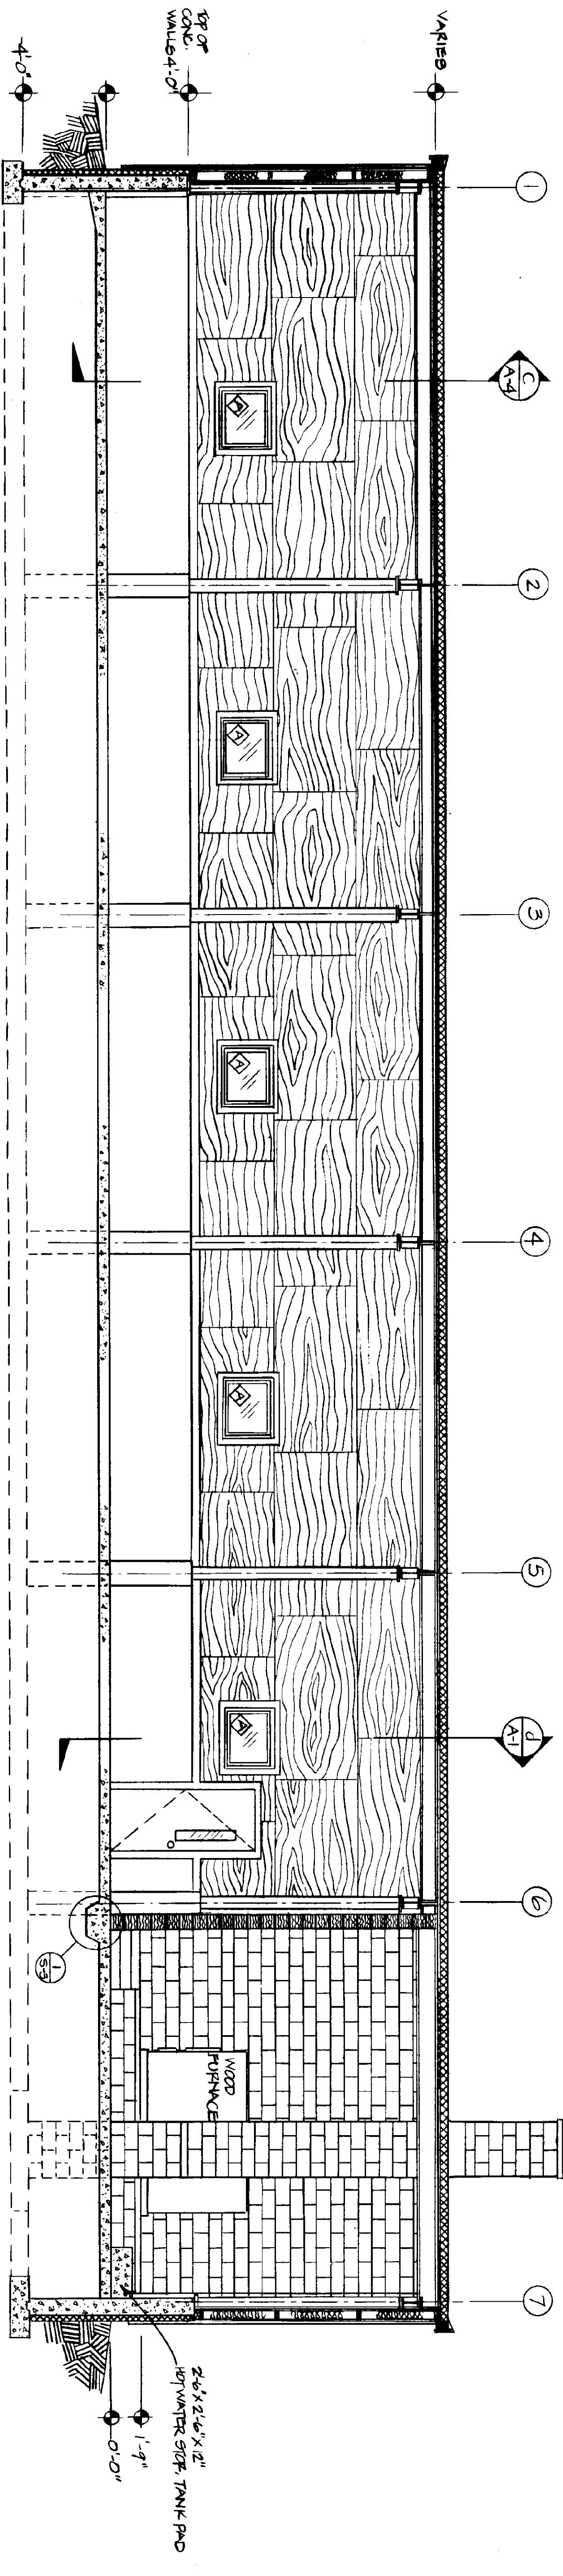

INTERIOR ELEVATION/SECTION (LOOKING TOWARD "D" LINE)
SCALE: 1/4" = 1'-0"

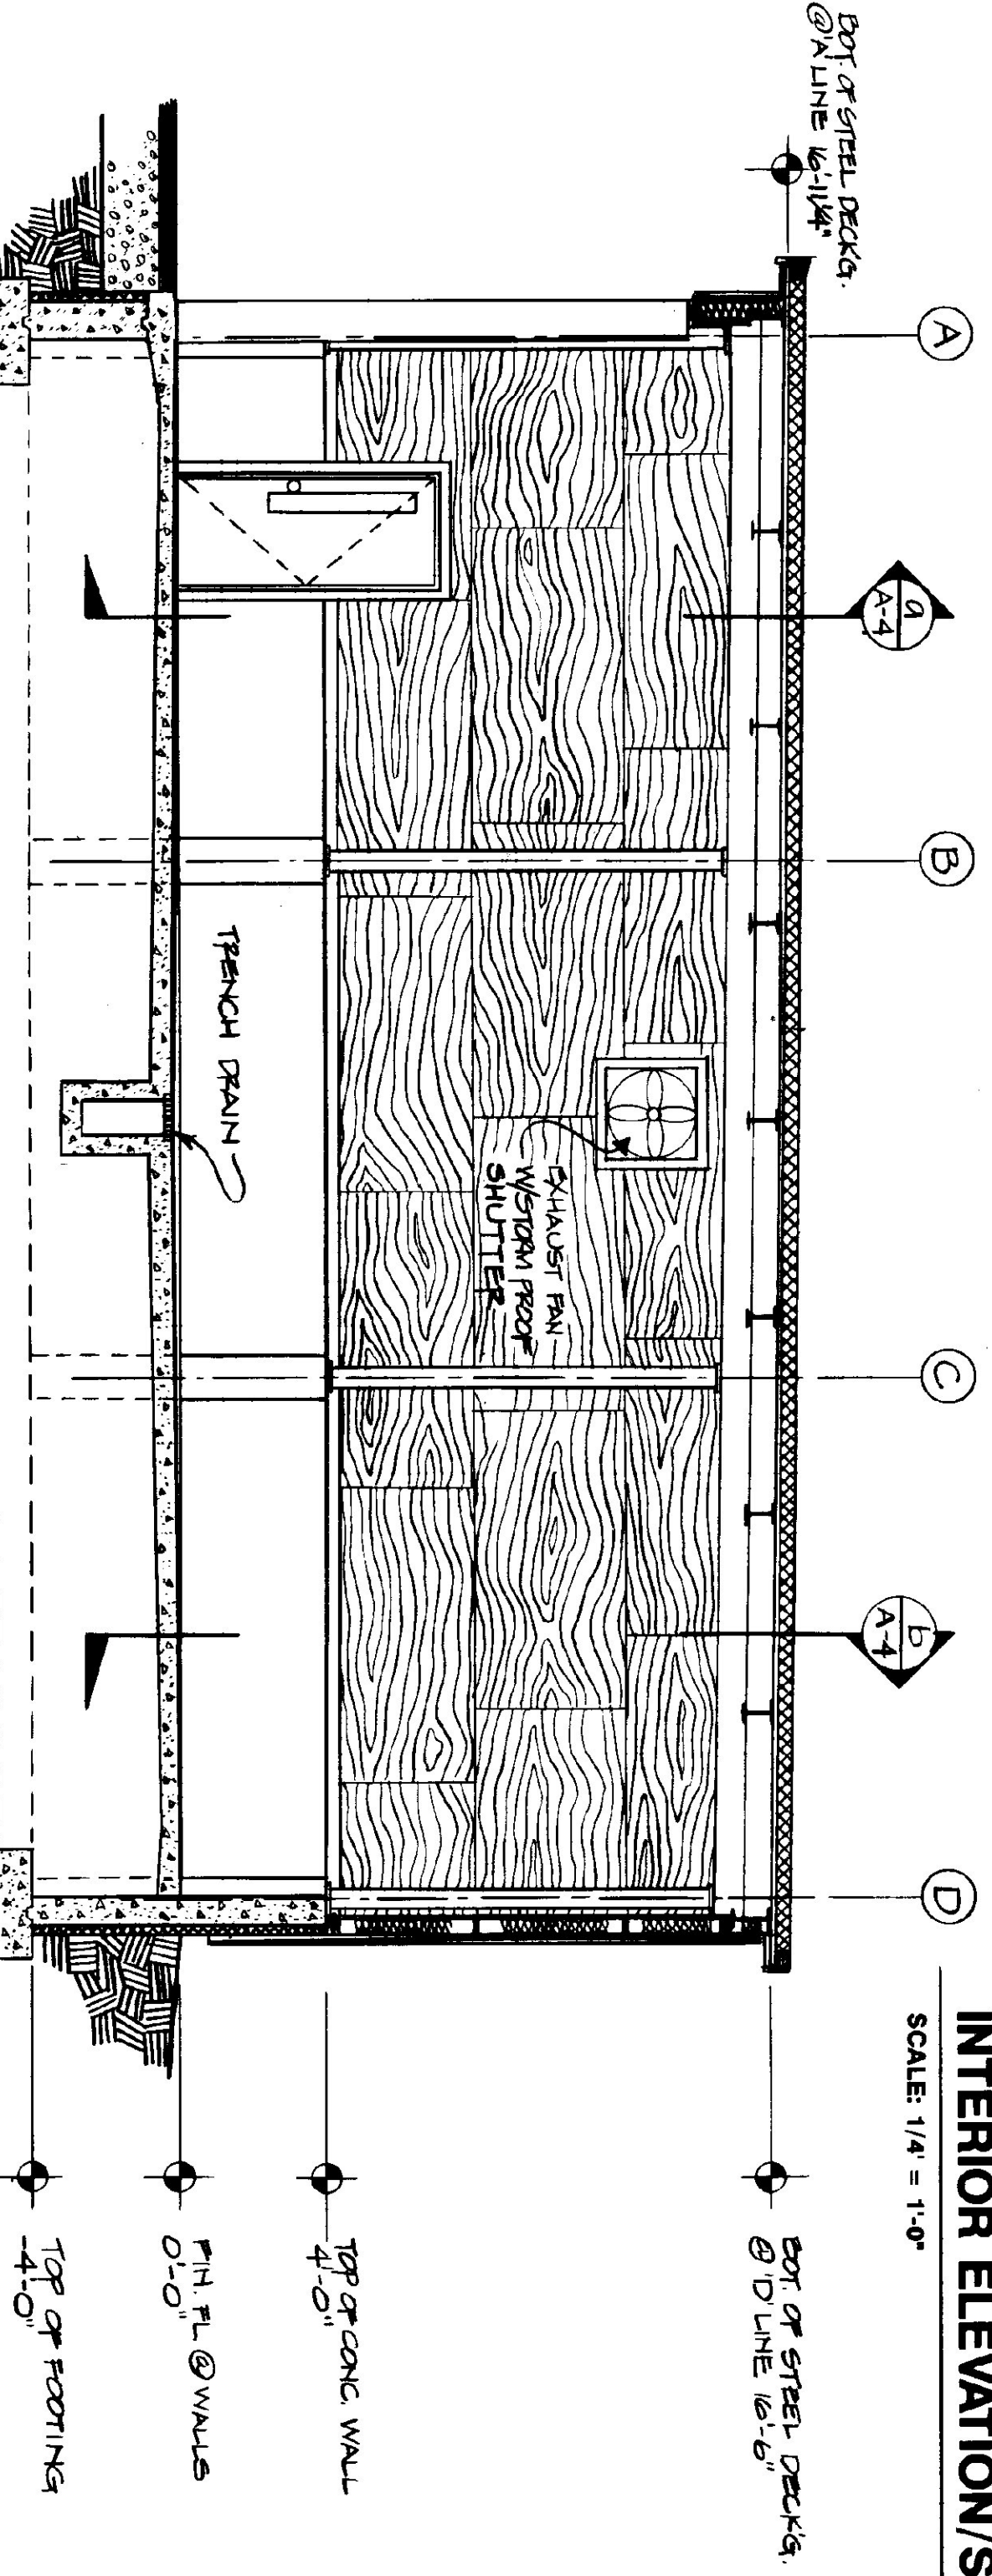

INTERIOR ELEVATION/SECTION (LOOKING TOWARD #1 COL. LINE)
SCALE: 1/4" = 1'-0"

STATE OF VERMONT DEPARTMENT OF STATE BUILDINGS AGENCY OF ADMINISTRATION MONTPELIER, VERMONT		DATE: MAY 20, 1991		SCALE: 1/4" = 1'-0"		DWG. NO. A-4	
INTERIOR ELEVATIONS/SECTIONS VERMONT AGENCY OF TRANSPORTATION 5 BAY MAINTENANCE GARAGE ENOSBURG FALLS, VERMONT		DRAWN BY: A. POLIUN		APPROVED BY:		REV. NO. 8 OF 24	