



FRONT ELEV 1/4" = 1'-0"

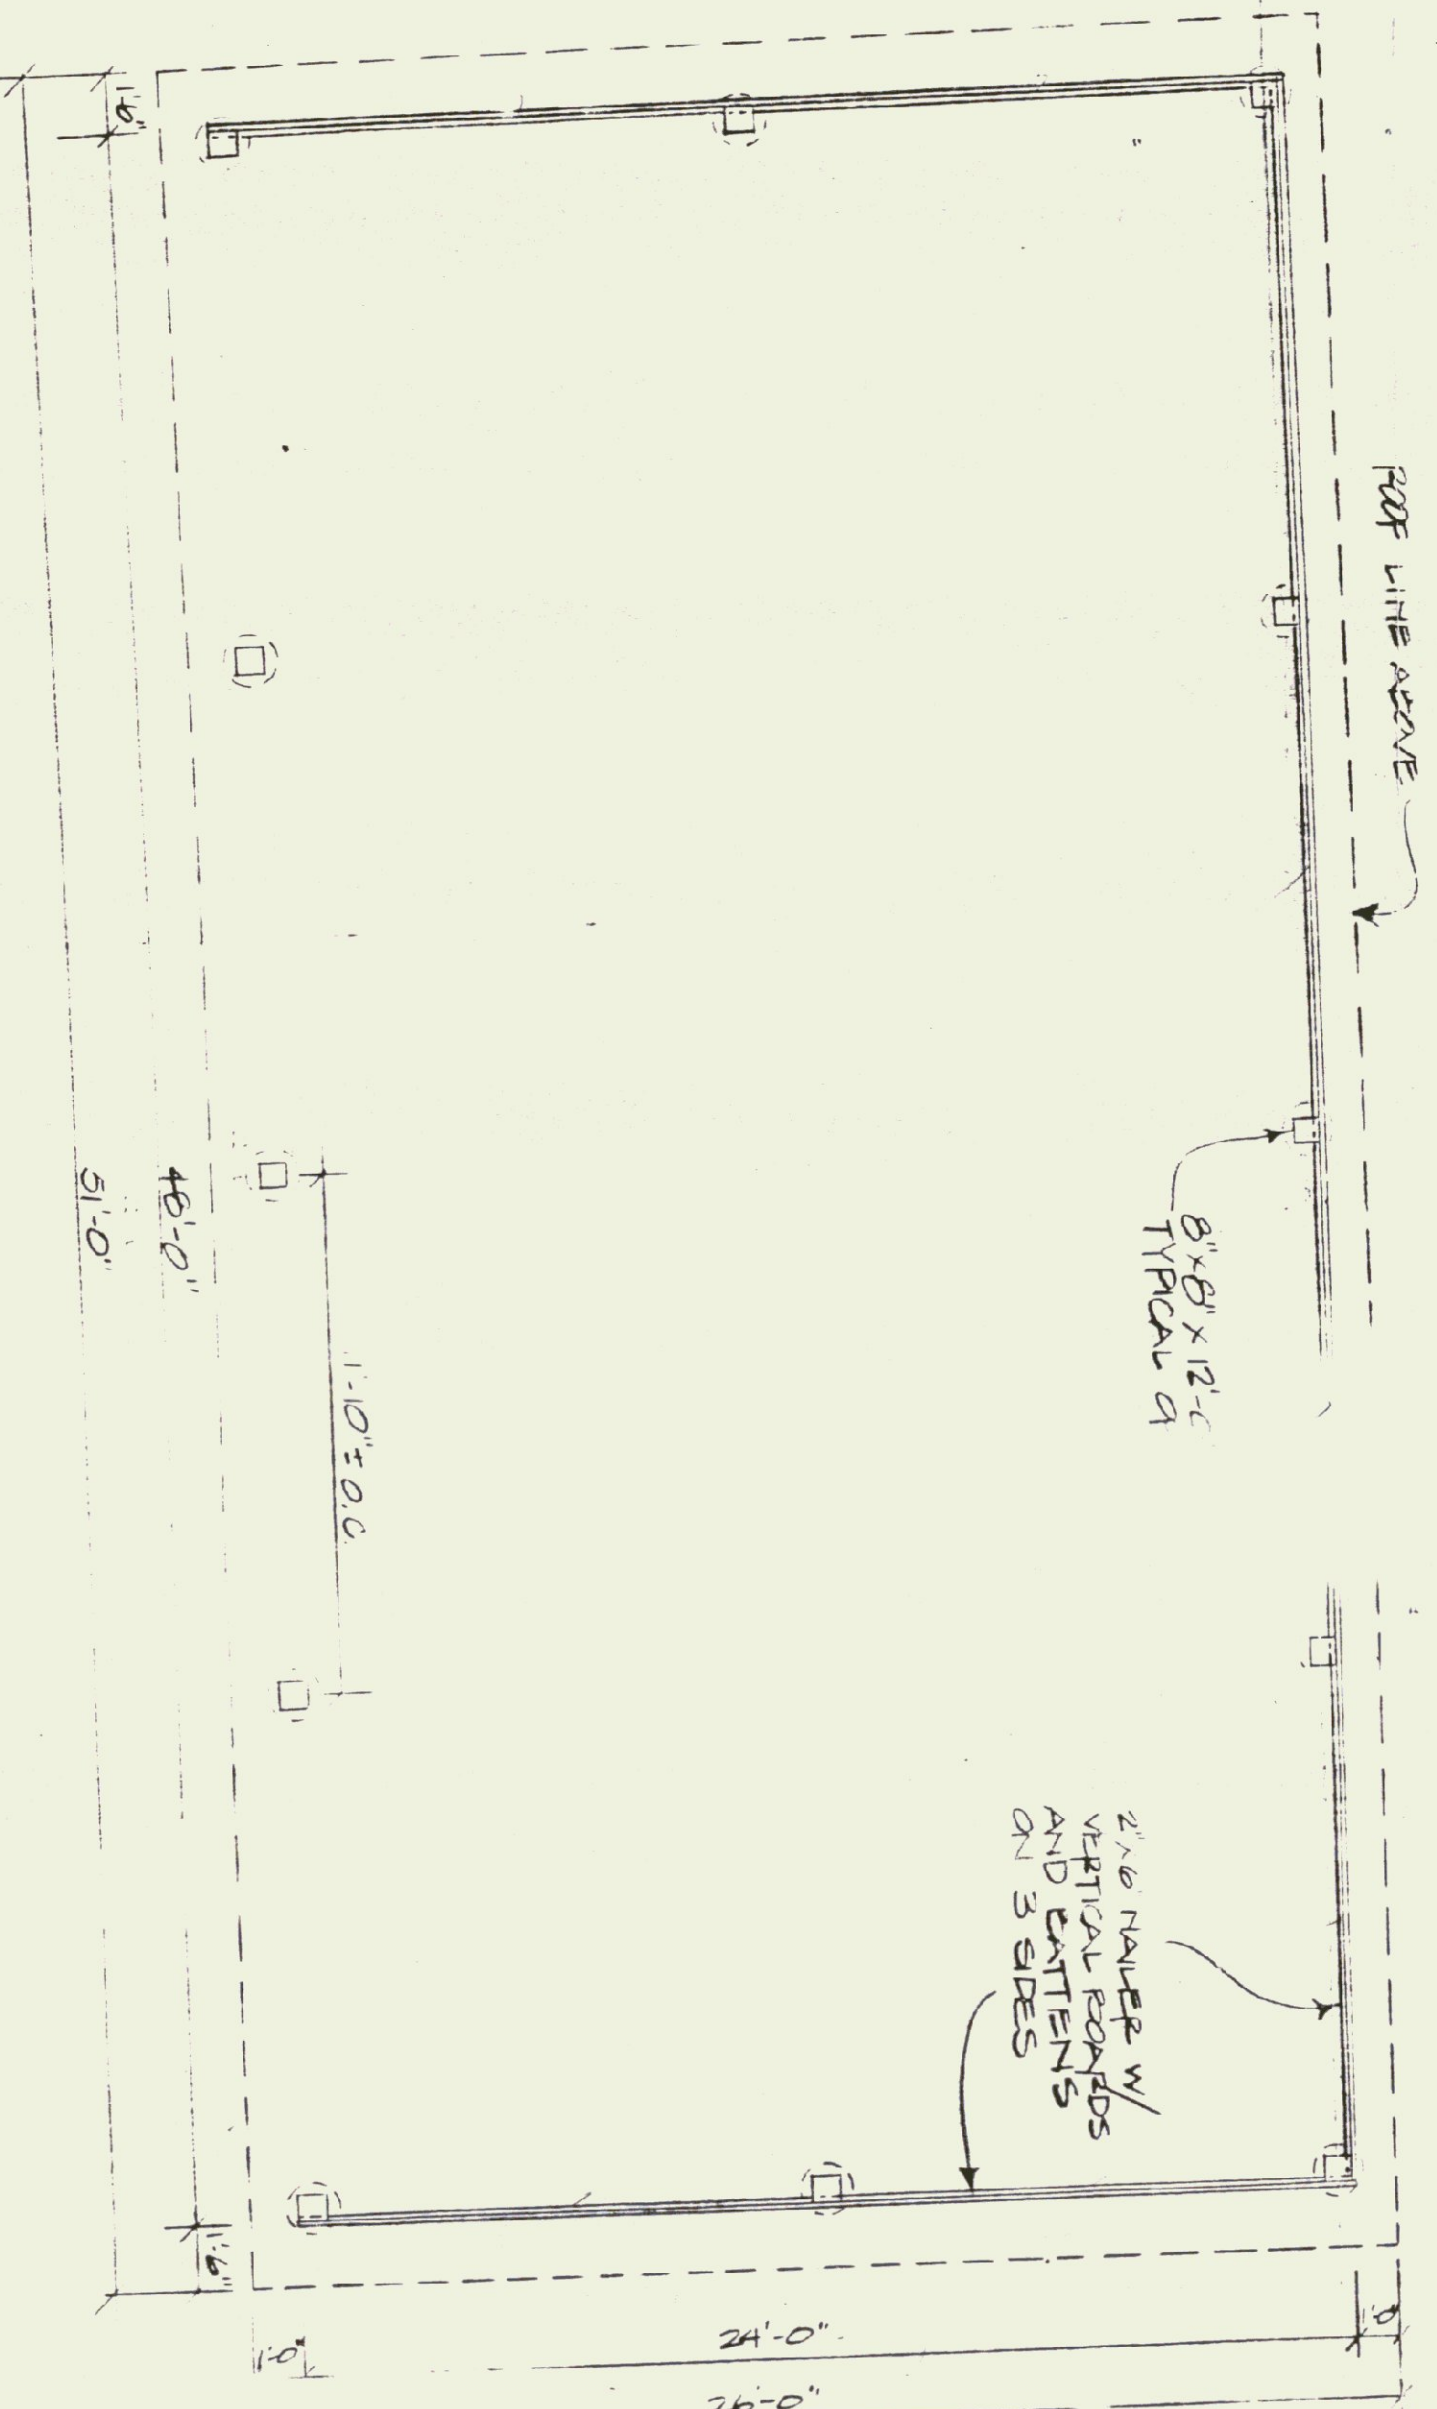


SHED PLAN
SCALE: 1/4" = 1'-0"

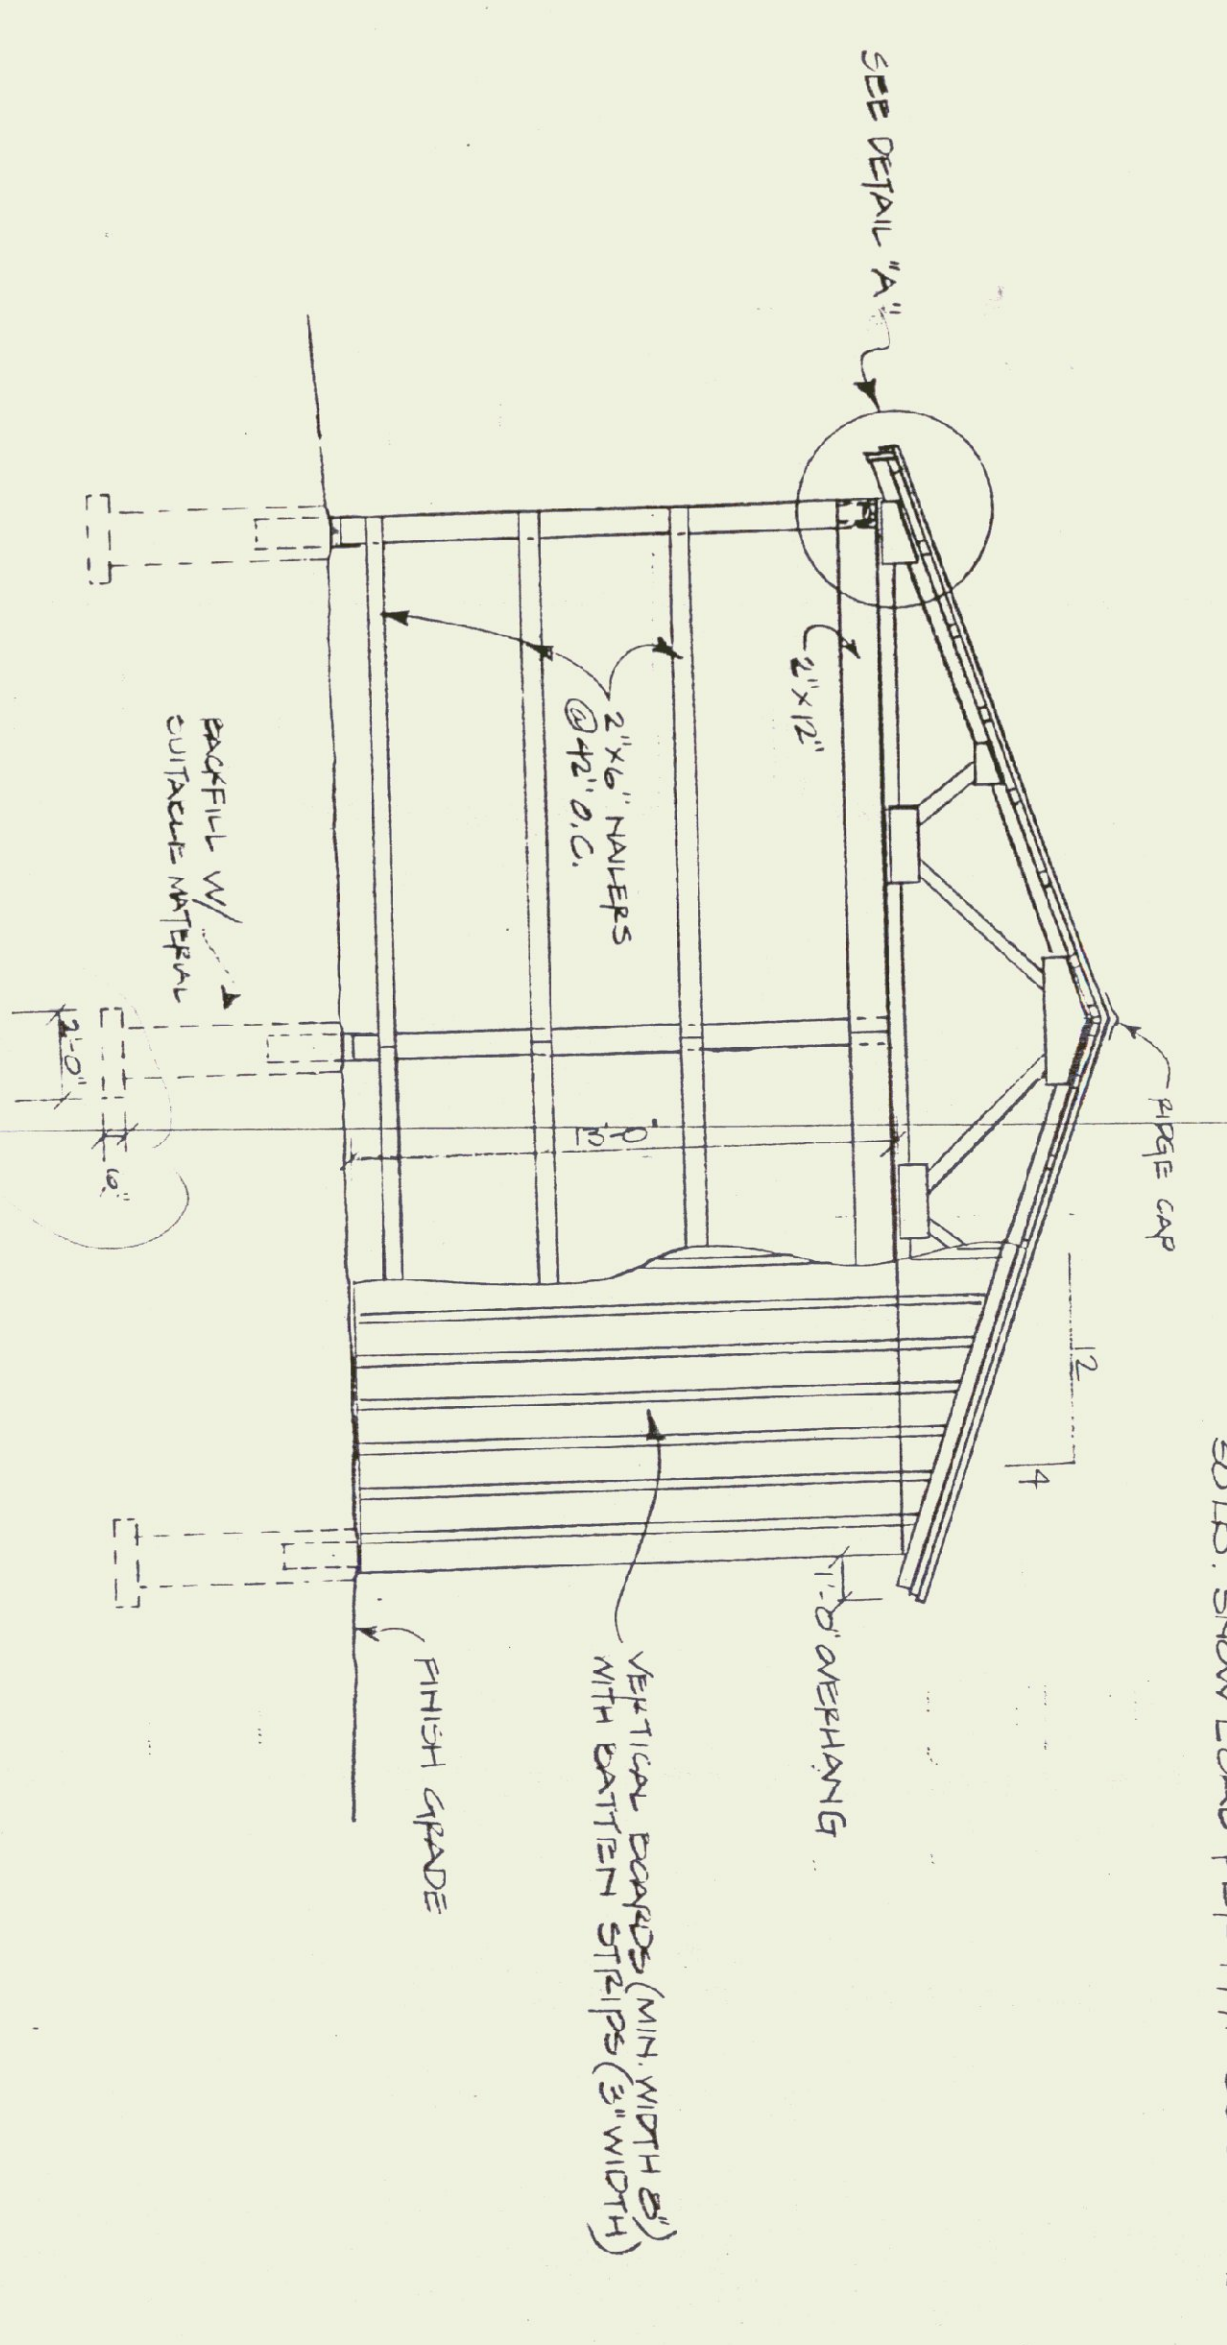

END ELEVATION
SCALE: 1/4" = 1'-0"

50 LB. SNOW LOAD PER 1991 BOCA CODE

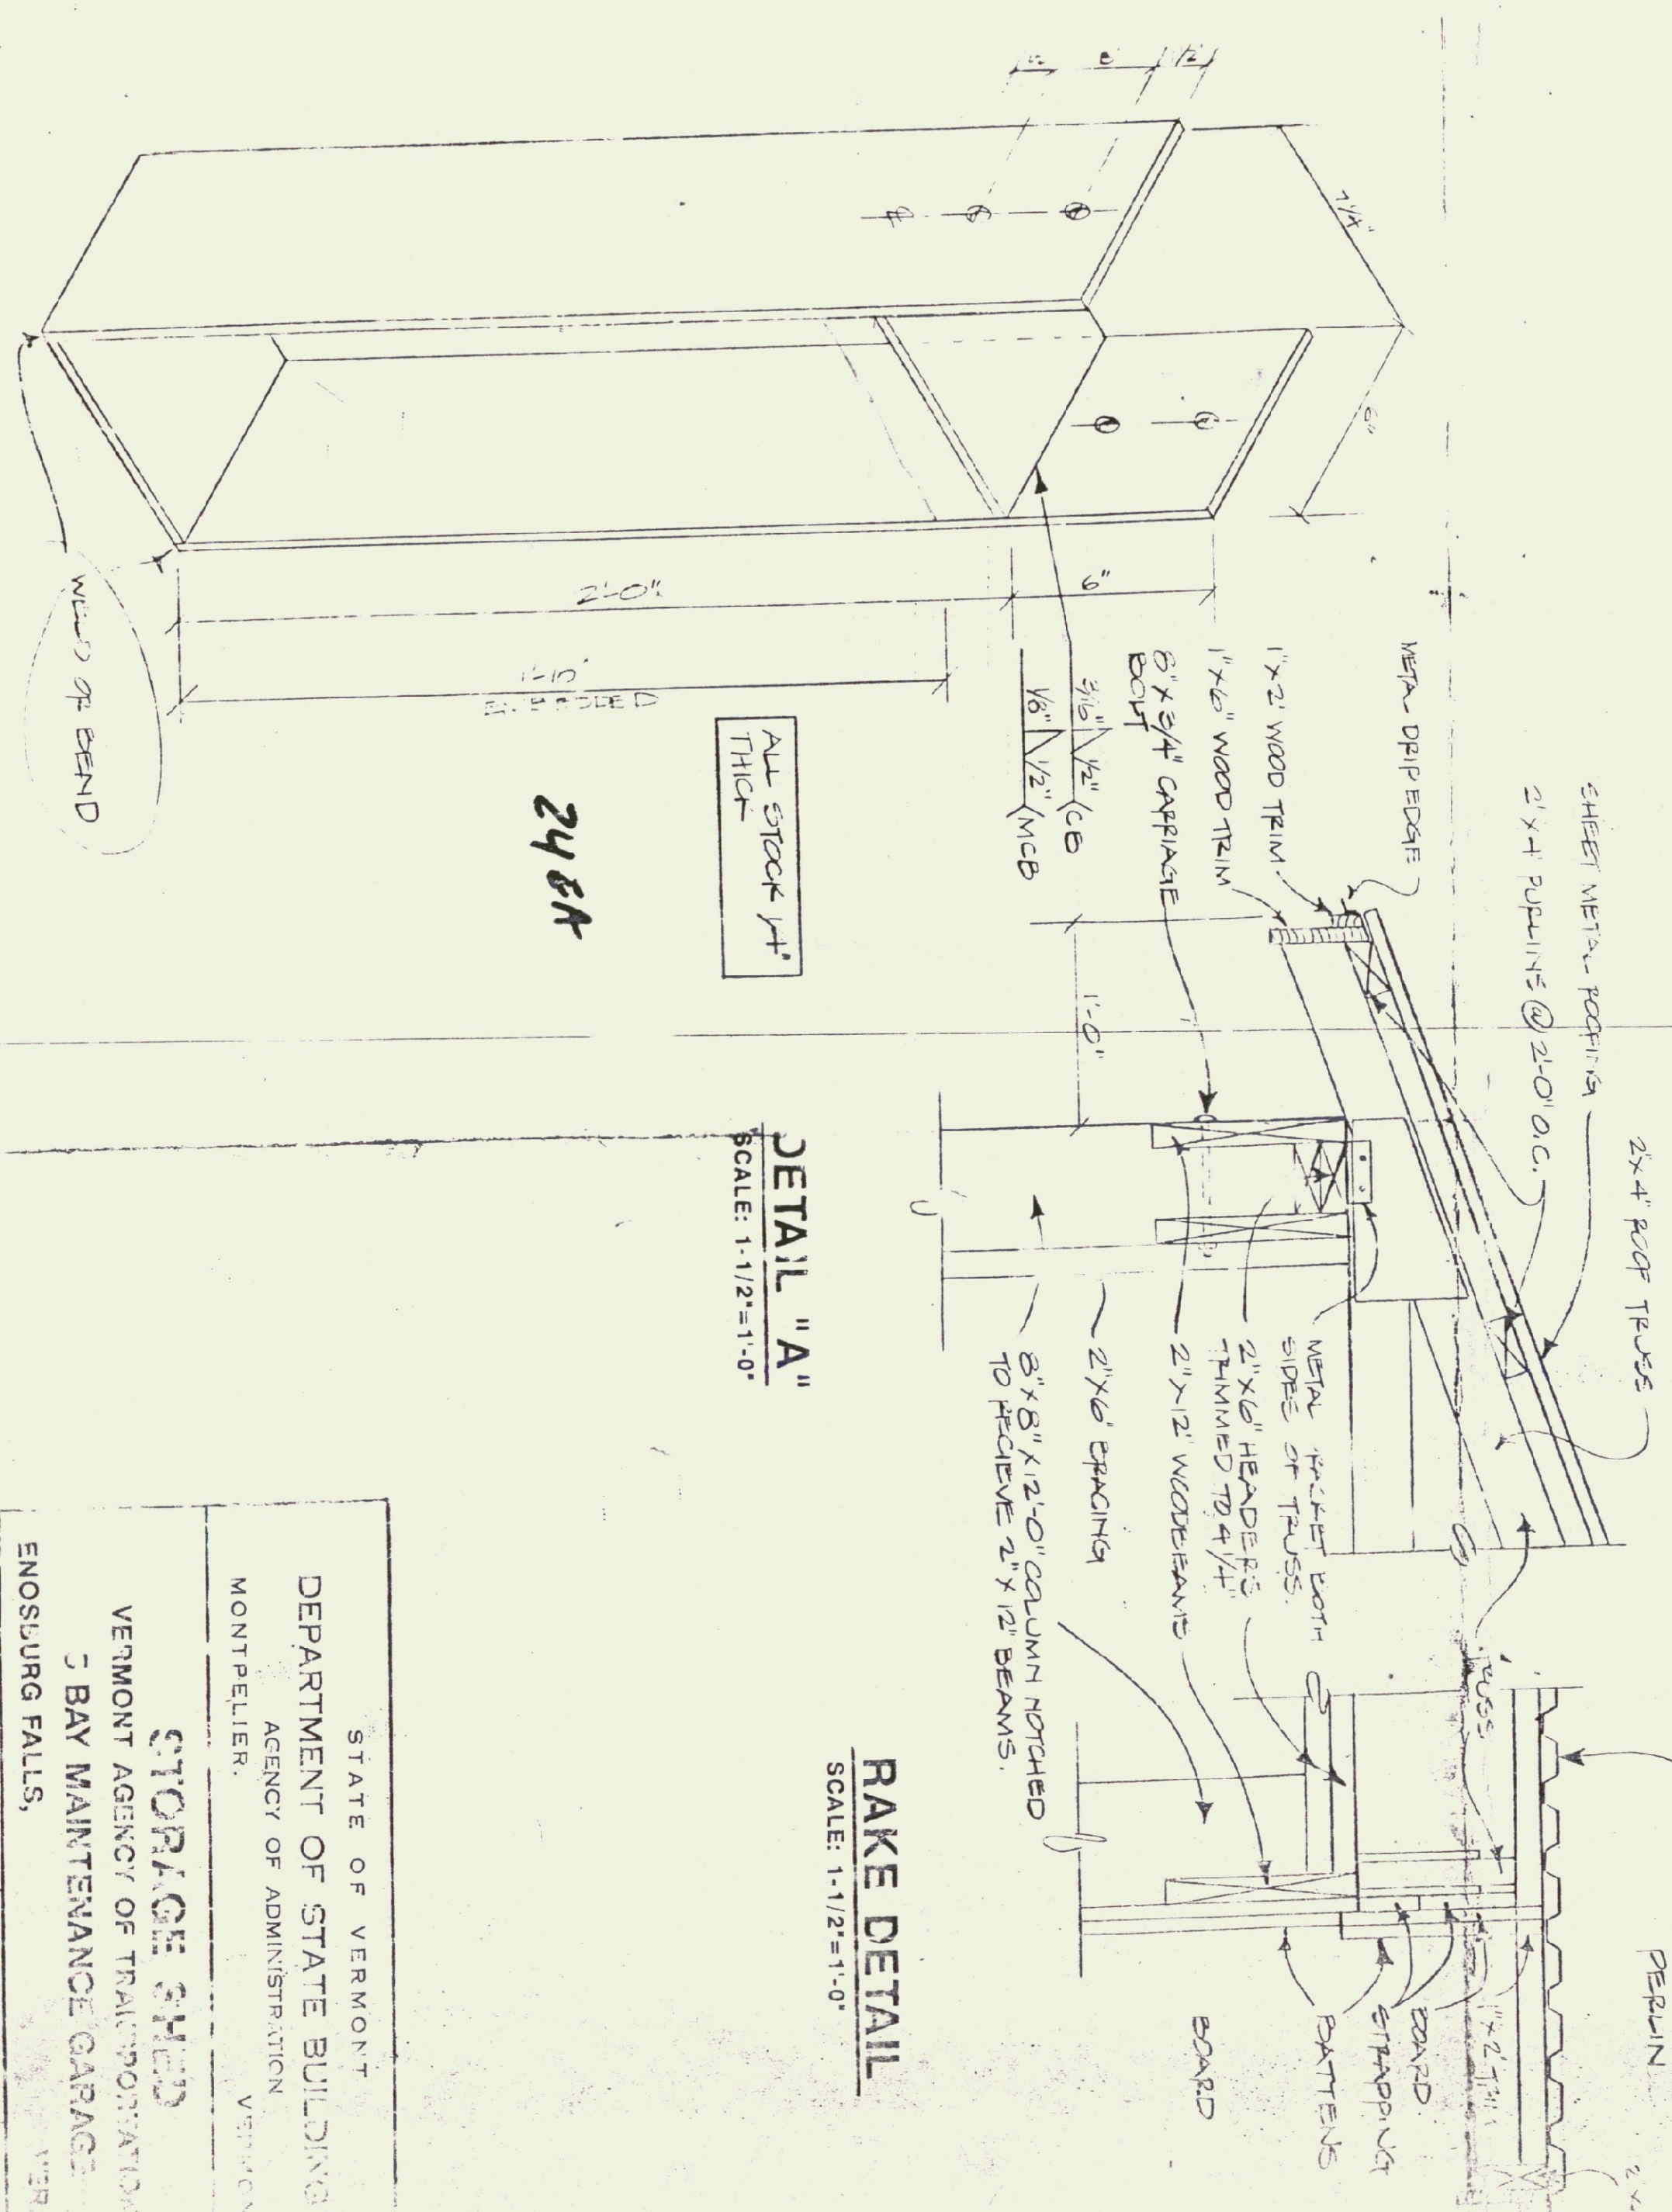

DETAIL "A"
SCALE: 1-1/2" = 1'-0"

RAKE DETAIL
SCALE: 1-1/2" = 1'-0"

COLUMN BASE ANCHOR
SCALE: 1/4" = 1'-0"

STATE OF VERMONT		ENOSBURG FALLS,	
DEPARTMENT OF STATE BUILDINGS		VERMONT	
AGENCY OF ADMINISTRATION		VERMONT	
MONTPELIER,		VERMONT	
STORAGE SHED			
VERMONT AGENCY OF TRANSPORTATION			
5 BAY MAINTENANCE GARAGE			
DATE: AUG. 14, 1991			
SCALE: AS NOTED			
DRAWN BY: A. P. JULIN			
APPROVED BY:			