




**1**  
BUILDING SECTION  
1/4" = 1'-0"

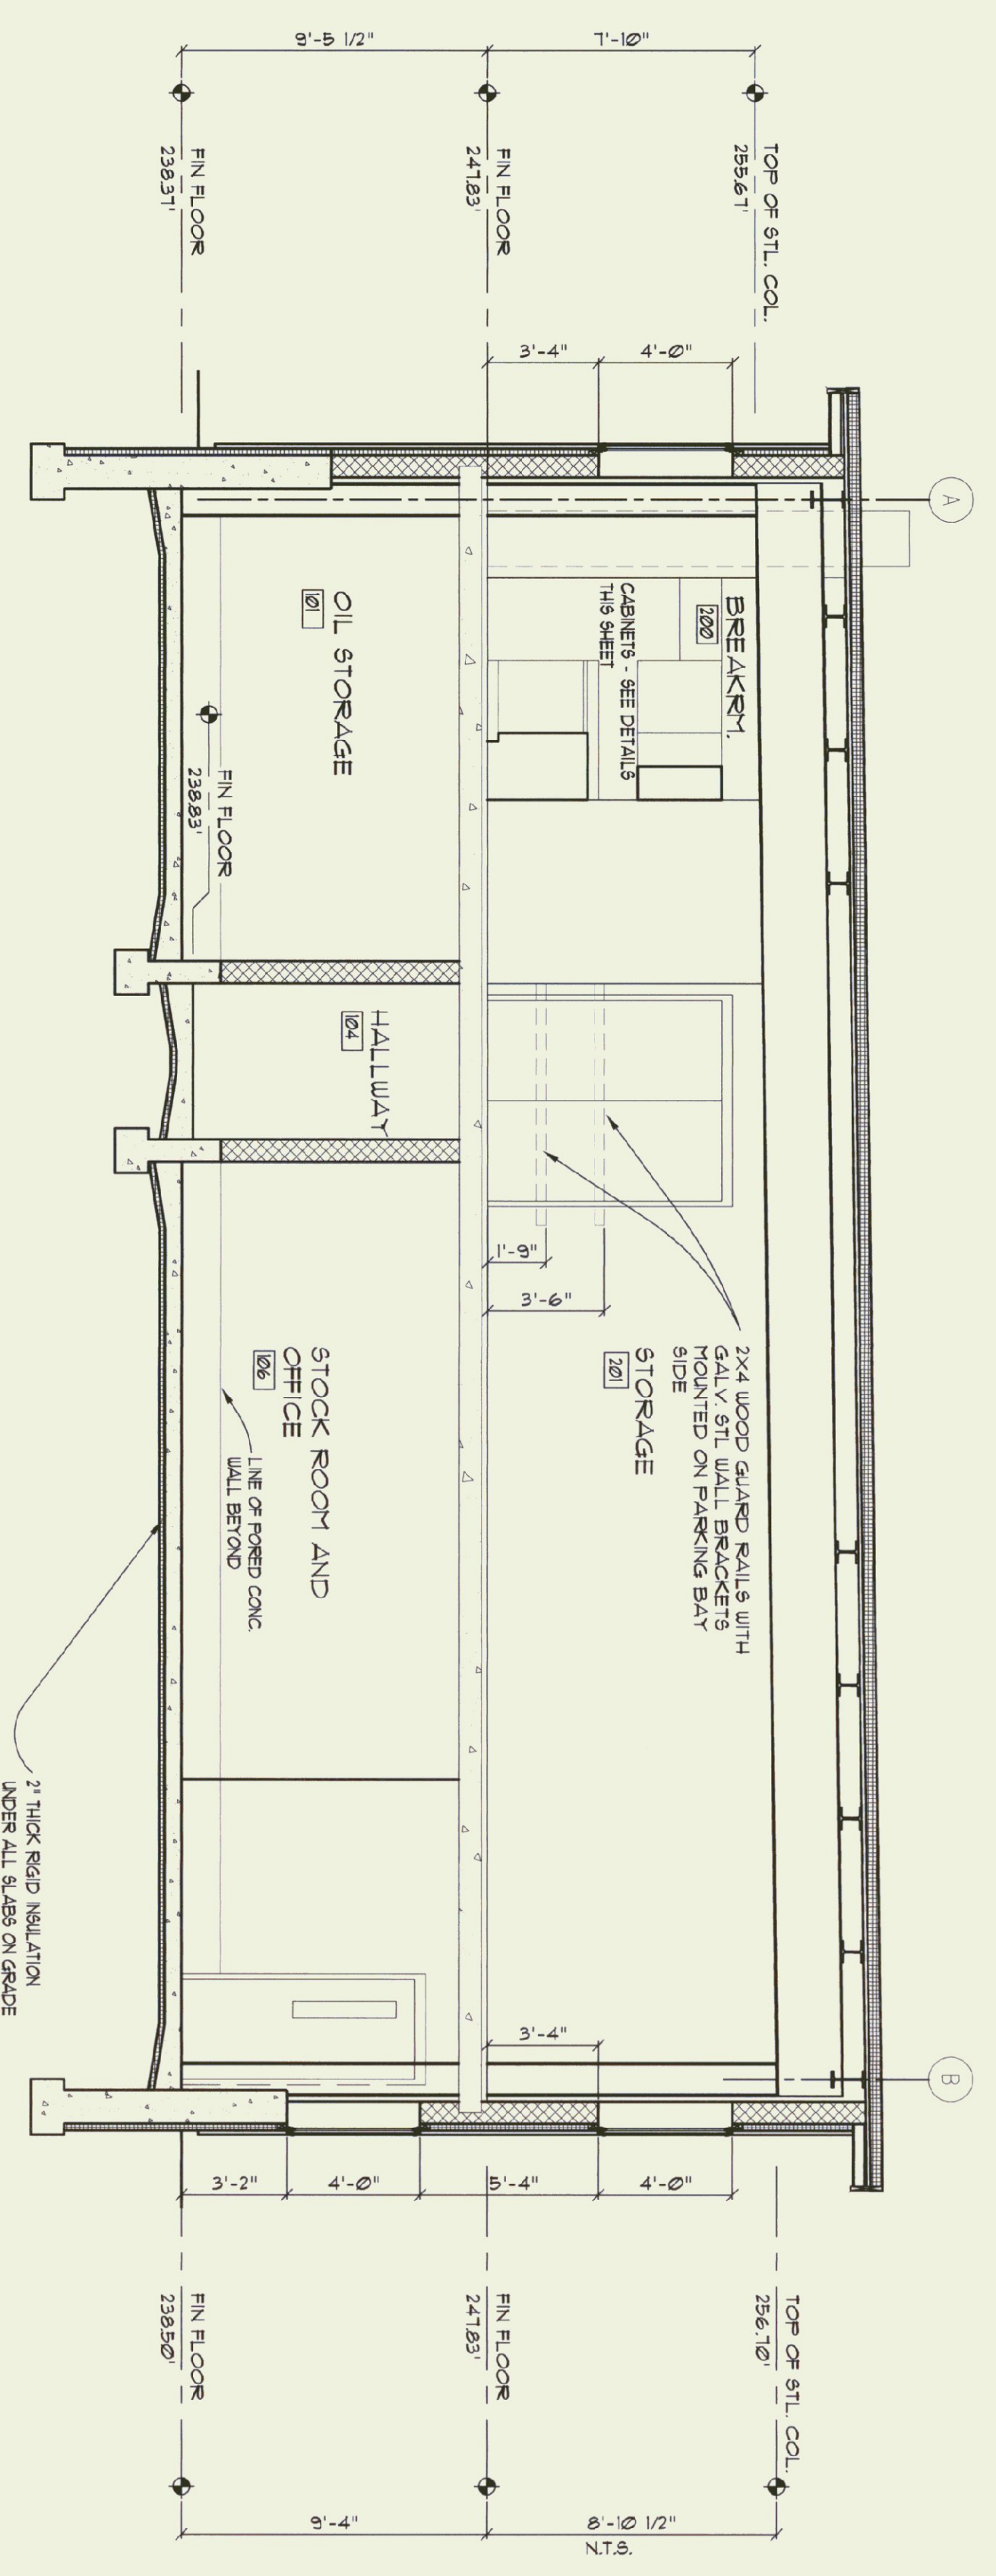


**2**  
BUILDING SECTION  
1/4" = 1'-0"

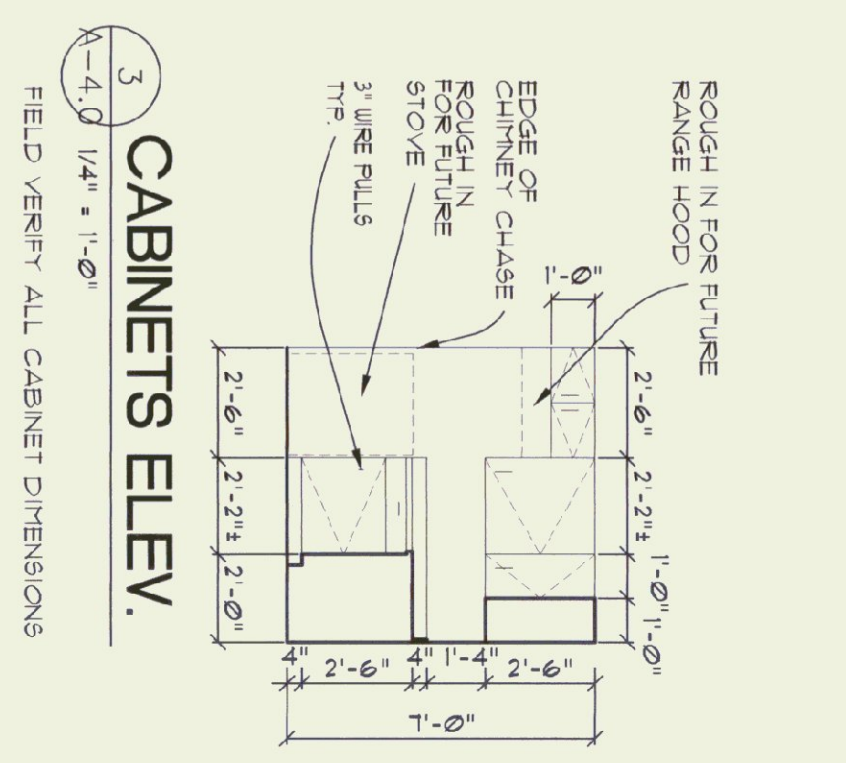


**3**  
CABINETS ELEV.  
1/4" = 1'-0"  
FIELD VERIFY ALL CABINET DIMENSIONS

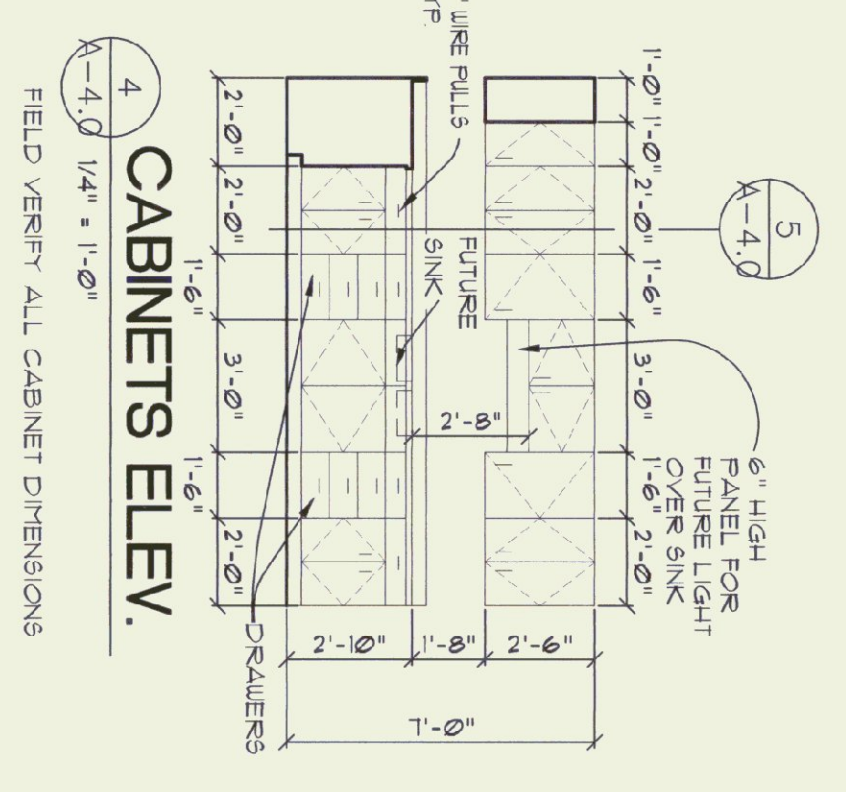

**4**  
CABINETS ELEV.  
1/4" = 1'-0"  
FIELD VERIFY ALL CABINET DIMENSIONS

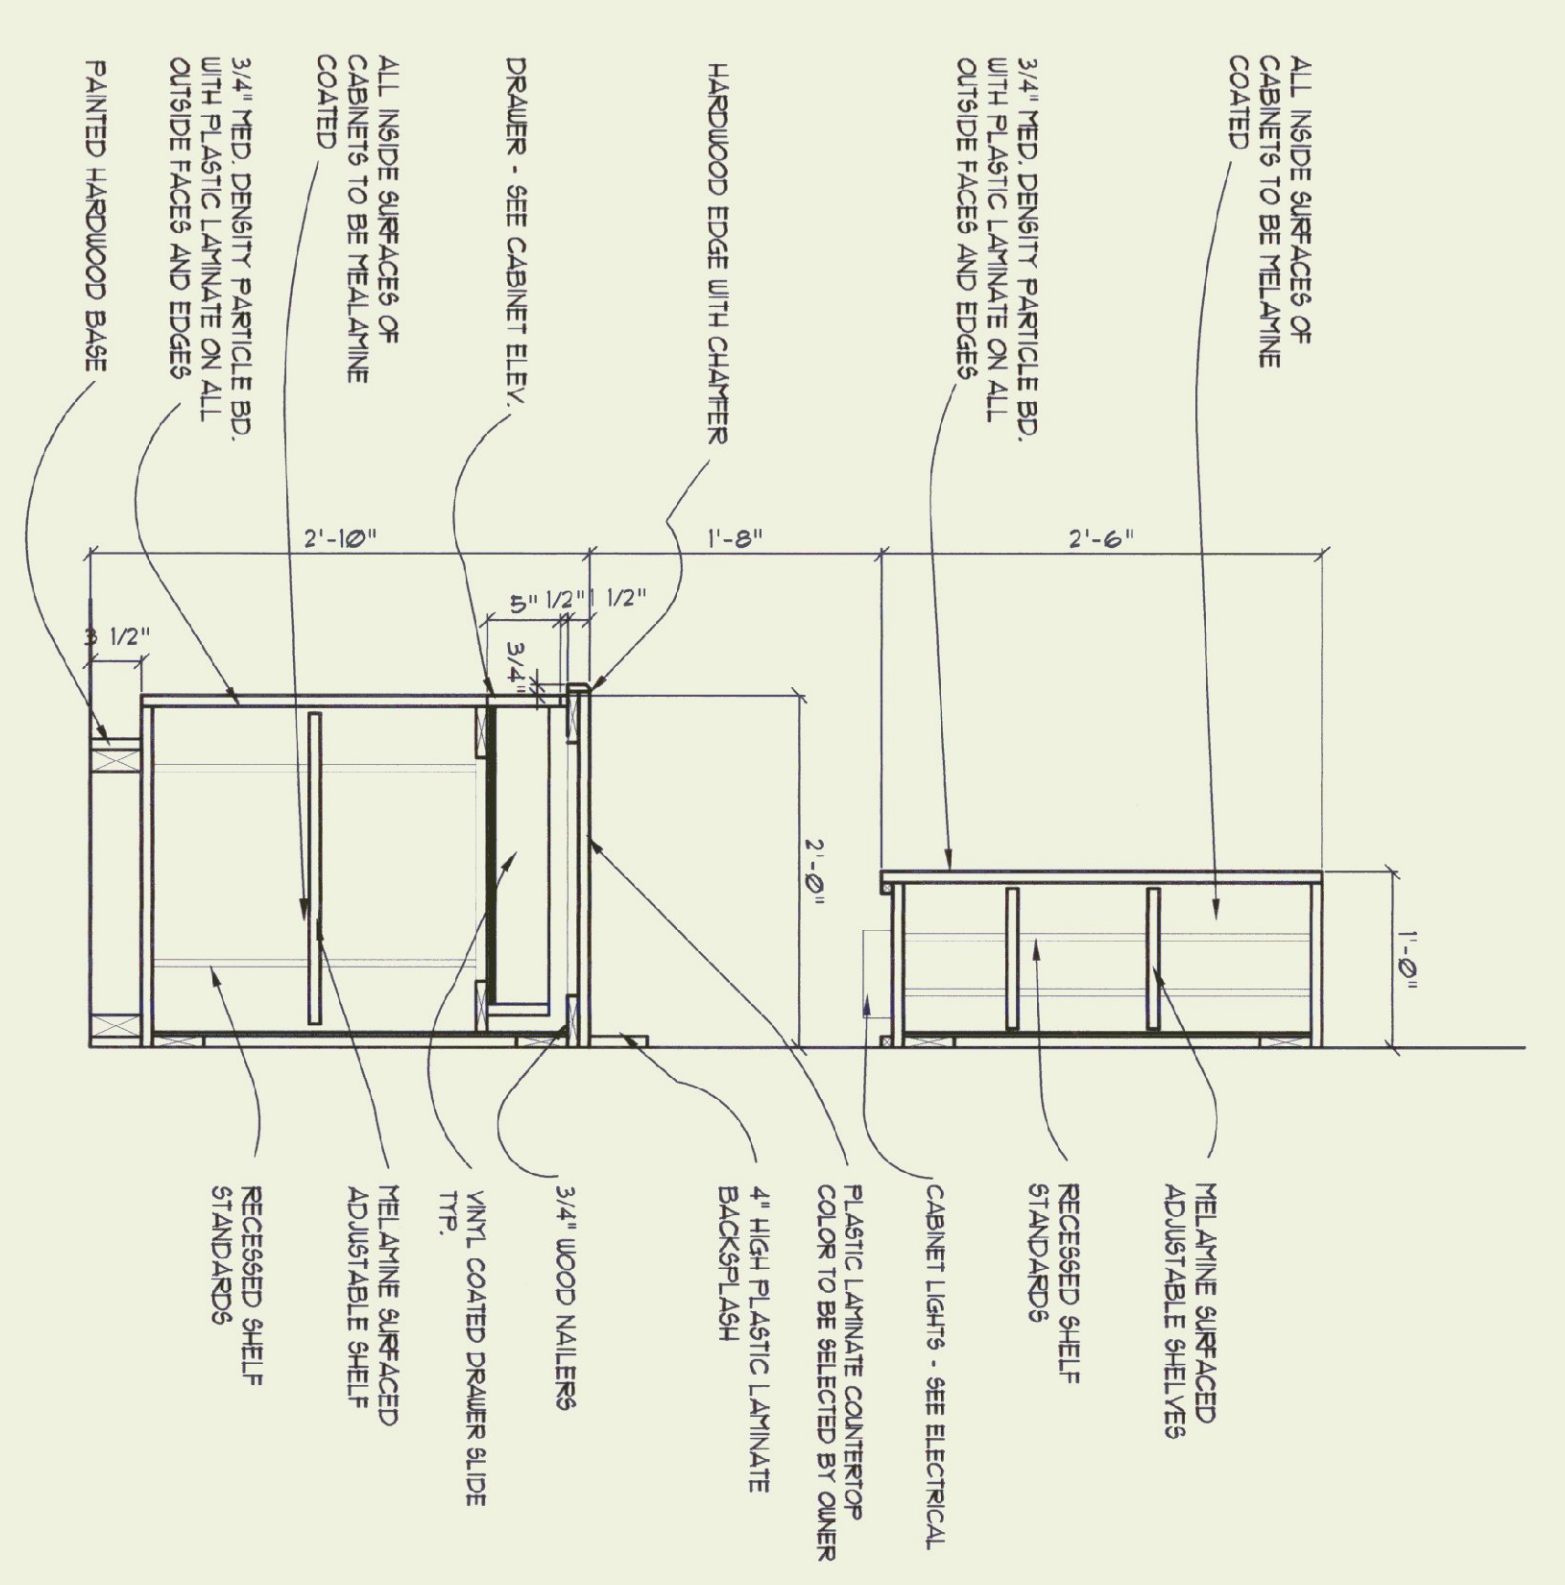

**5**  
TYP. CABINET SECT.  
1/4" = 1'-0"

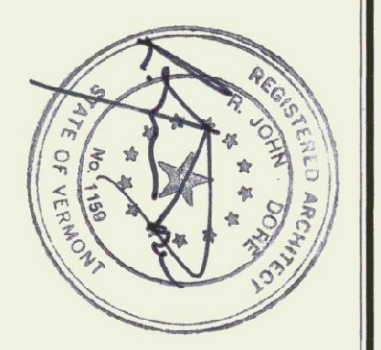

**D&W**  
DORE AND WHITTIER, INC.  
Architects • Project Managers

1795 WILLISTON RD, STE. 5  
S. BURLINGTON, VT 05403  
Phone: (802) 863-1418  
Fax: (802) 863-6955

1400 HANCOCK STREET  
QUINCY, MA 02169  
Phone: (617) 471-2897  
Fax: (617) 471-2516

STATE OF VERMONT  
DEPARTMENT OF BUILDINGS  
AND GENERAL SERVICES  
AGENCY OF ADMINISTRATION  
MONTPELIER, VERMONT

AGENCY OF TRANSPORTATION  
HIGHGATE MAINTENANCE FACILITY  
HIGHGATE VERMONT

REVISIONS
SCALE: AS NOTED
DATE: 9/24/01
DRAWN BY: AMD
APPR. BY: AMD

HIGHGATE  
MAINTENANCE  
GARAGE

BUILDING  
SECTIONS AND  
CABINET DTLS.