


State of Vermont  
 Department of State Buildings  
 AGENCY OF TRANSPORTATION  
 MONTGOMERY MAINTENANCE FACILITY  
 Montgomery, Vermont

AGENCY OF ADMINISTRATION  
 DEPT. OF BUILDINGS & GEN. SERVICES  
 2 GOVERNOR AIKEN AVENUE  
 MONTPELIER, VERMONT 05633-5801  
 THOMAS W. TORTI, COMMISSIONER

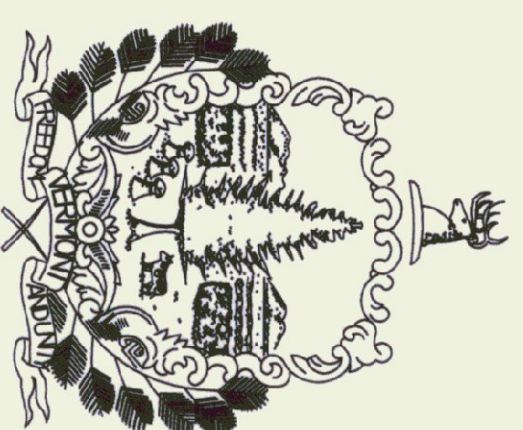


James Douglas  
 Governor

MAY, 2003

**INDEX OF SHEETS**

|     |  |
|-----|--|
| C-1 | EXISTING CONDITIONS PLAN                   |
| C-2 | PROPOSED CONDITIONS PLAN                   |
| C-3 | SITE DETAILS                               |
| C-4 | SPECIFICATIONS                             |
| C-5 | EROSION CONTROL DETAILS                    |
| A-1 | FOUNDATION & FRAMING PLAN/DETAILS          |
| A-2 | FLOOR PLAN & DETAILS, ROOF PLAN, SCHEDULES |
| A-3 | EXTERIOR ELEVATIONS, SECTION A             |
| S-1 | SALT/SAND SHED PLAN & DETAILS              |
| S-2 | SALT/SAND SHED WALL SECTIONS               |
| F-1 | FUEL TANK                                  |
| P-1 | PLUMBING                                   |
| M-1 | MECHANICAL                                 |
| M-2 | MECHANICAL                                 |
| E-1 | ELECTRICAL                                 |
| E-2 | ELECTRICAL                                 |
| E-3 | ELECTRICAL                                 |

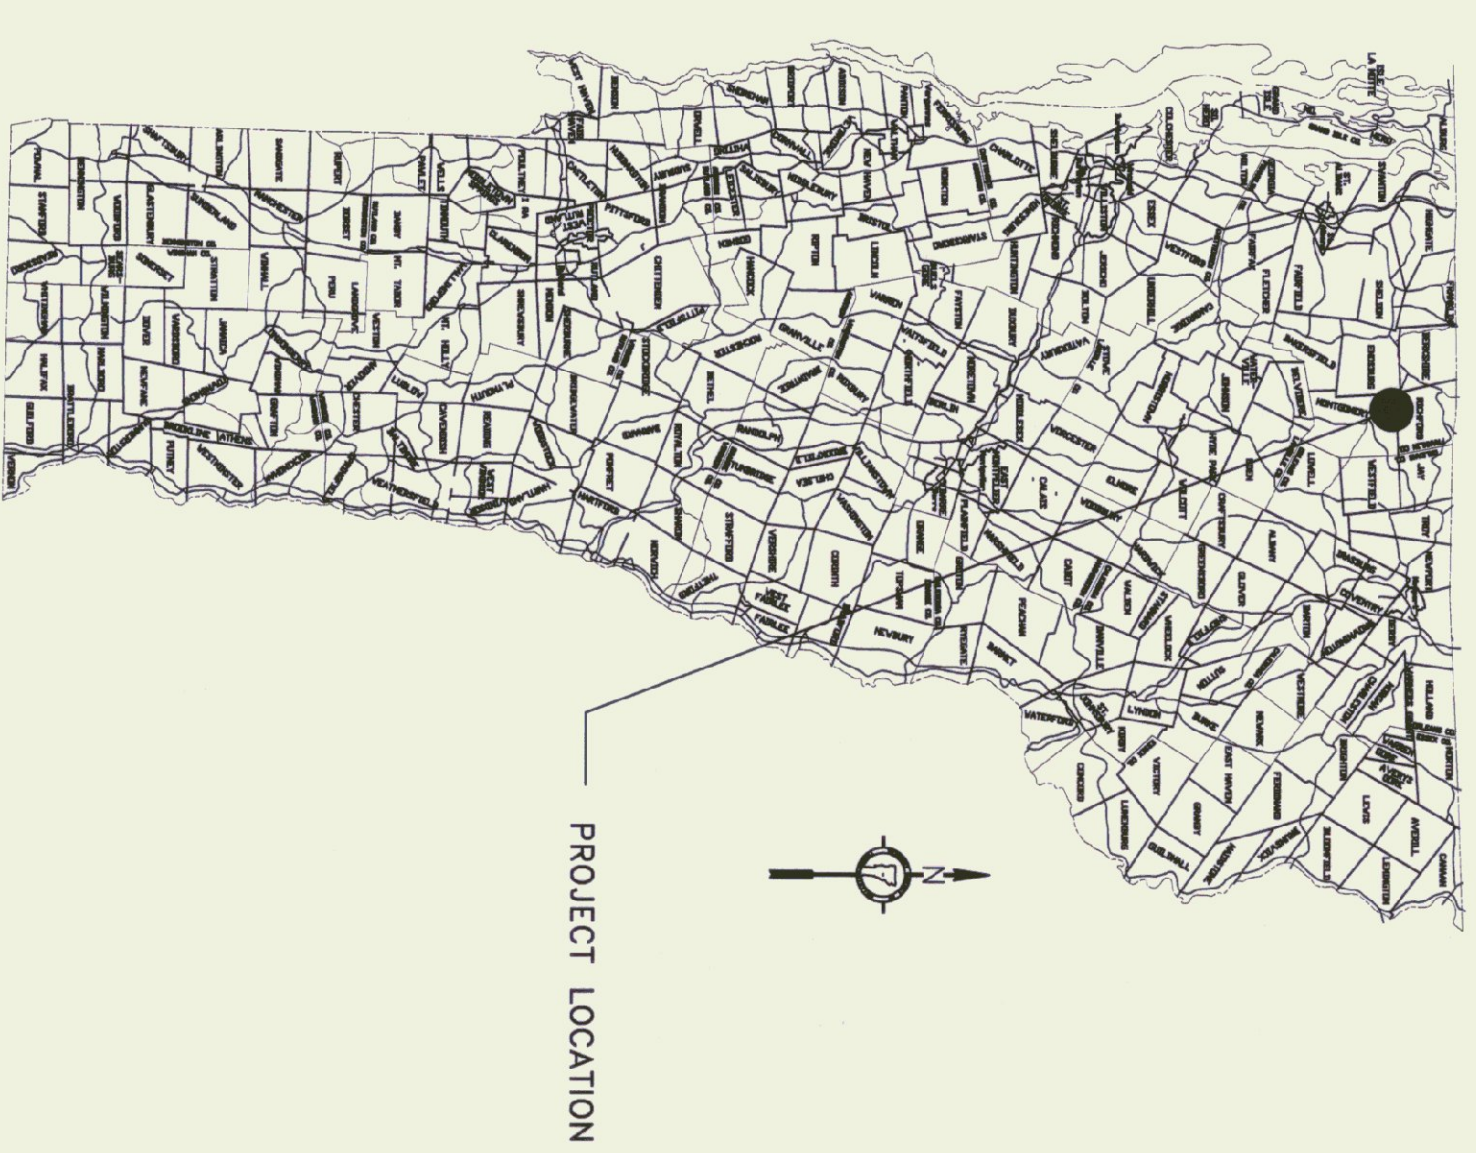

AGENCY OF TRANSPORTATION  
 1 NATIONAL LIFE DRIVE  
 MONTPELIER, VERMONT 05633  
 PATRICIA A. McDONALD, SECRETARY

