


WILLIAM H. & ANNIE E. FANN

ROBERT & ELIZABETH MANNING

RICHARD GANNACHE

RUTH H. HANDEFORD TRUST
% VT NATIONAL BANK

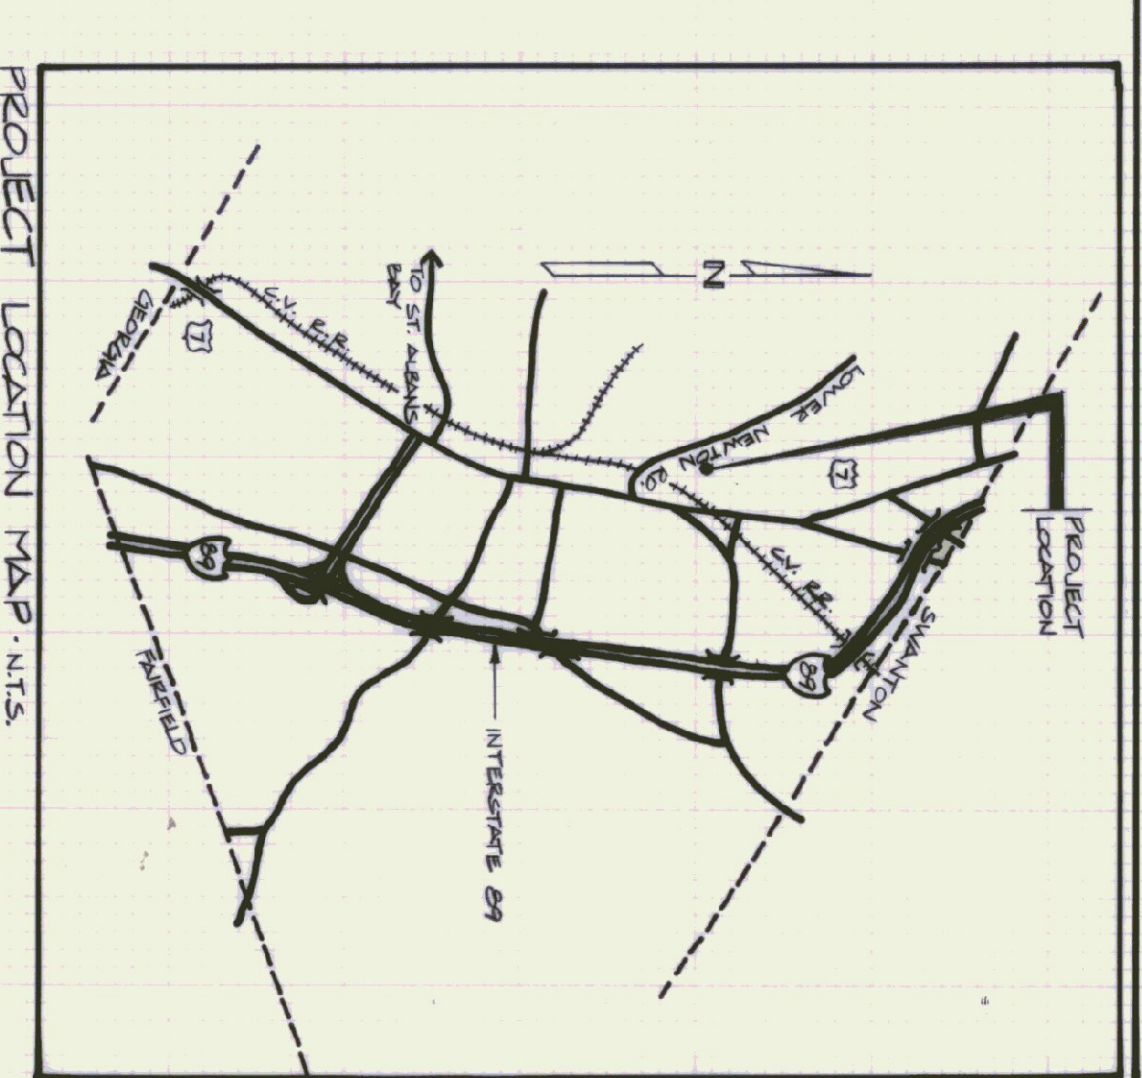

STATE OF VERMONT DEPARTMENT OF STATE BUILDINGS AGENCY OF ADMINISTRATION MONTPELIER. VERMONT			
ST. ALBANS DISTRICT 8 TRANSPORTATION OFFICE			
ST. ALBANS.	SCALE: 1" = 50'-0"	REVISIONS:	DWG. NO. 5-1
DATE: JUNE, 1975	DRAWN BY: J. GIFFELS	APPROVED BY:	1 OF 1
VERMONT			