

State of Vermont
 Department of Buildings & General Services
BARTON STATE HIGHWAY GARAGE
 PROPOSED IMPROVEMENTS TO
 FLOOR DRAIN & SANITARY SEWER CONNECTION
 BARTON, VERMONT


AGENCY OF ADMINISTRATION
 DEPARTMENT OF BUILDINGS & GENERAL SERVICES
 2 GOVERNOR AIKEN AVENUE
 MONTPELIER, VERMONT 05633-5801
 THOMAS W. TORTI, COMMISSIONER

INDEX OF SHEETS

- 2 LAYOUT OPTION 1
- 3 PROFILE/ DETAILS
- 4 DETAILS
- 5 NOTES/ DETAILS

CONVENTIONAL SYMBOLS

COUNTY LINE	
TOWN LINE	
LIMITS OF ACCESS	
POINT OF ACCESS	
FENCE LINE	
STONE WALL	
TRAVELED WAY	
GUARD RAIL	
RAILROAD	
SURVEY LINE	
CULVERT	
POWER POLE	
TELEPHONE POLE	
TREES	
CONTROL OF ACCESS	
PROPERTY LINE	
R.O.W. TAKING LINE	
SLOPE RIGHTS	
TOP OF CUT	
TOE OF SLOPE	

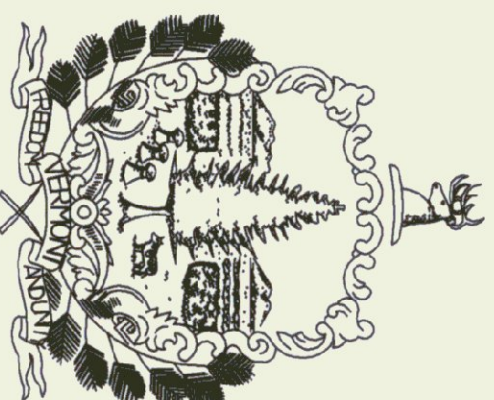


James H. Douglas
 Governor

January 2003

ENGINEER: _____

C.L.D. CONSULTING ENGINEERS
 THE CURTIS HOUSE 256 RT. 5 SOUTH
 NORWICH, VERMONT 05055
 PHONE: (802) 649-1154 FAX: (802) 649-1159

AGENCY OF TRANSPORTATION
 1 NATIONAL LIFE DRIVE DRAWER 33
 MONTPELIER, VERMONT 05633
 PATRICIA A. McDONALD, SECRETARY

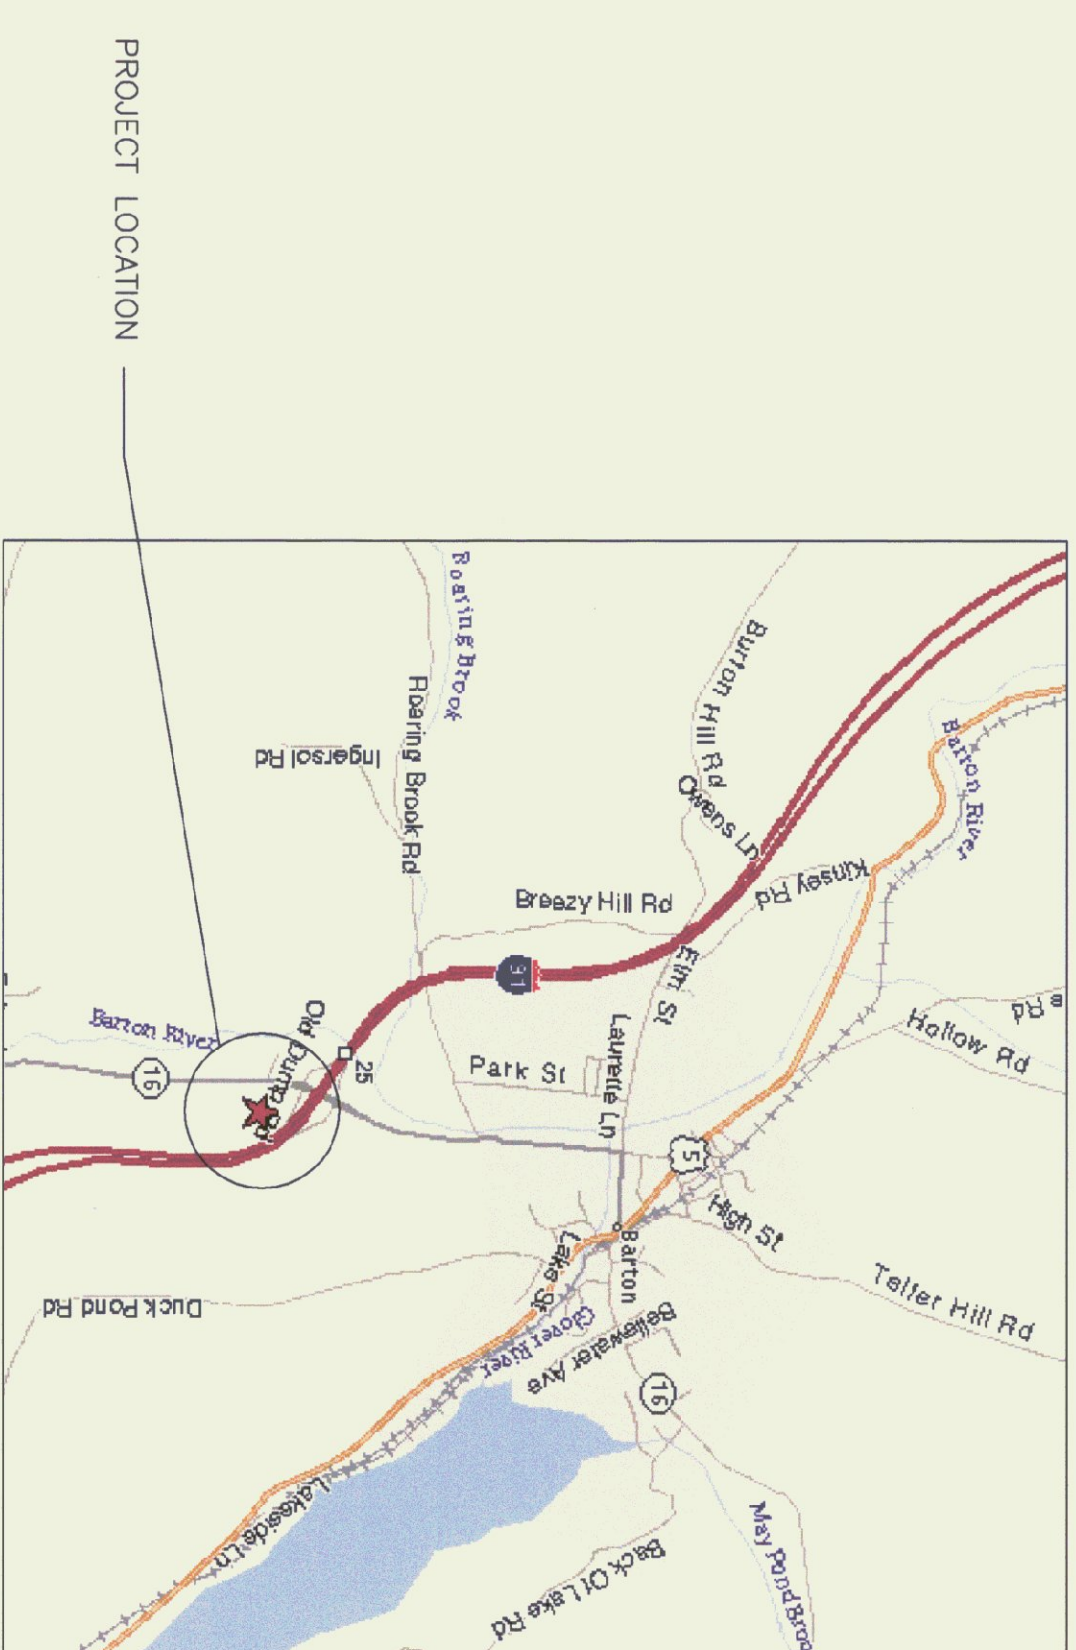

PROJECT LOCATION MAP

THESE PLANS ARE SUBJECT TO SUCH ENGINEERING CHANGES AS MAY BE REQUIRED BY THE FEDERAL HIGHWAY ADMINISTRATION OR THE DIRECTOR OF PROJECT DEVELOPMENT. CONSTRUCTION IS TO BE CARRIED ON IN ACCORDANCE WITH THESE PLANS AND THE STANDARD SPECIFICATIONS FOR THE CONSTRUCTION DATED 1990, AS APPROVED BY THE FEDERAL HIGHWAY ADMINISTRATION ON MARCH 15, 1990 FOR USE ON THIS PROJECT, INCLUDING ALL SUBSEQUENT REVISIONS AND SUCH REVISED SPECIFICATIONS AND SPECIAL PROVISIONS AS ARE INCORPORATED IN THESE PLANS.