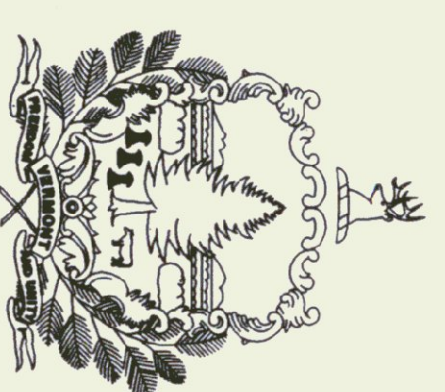


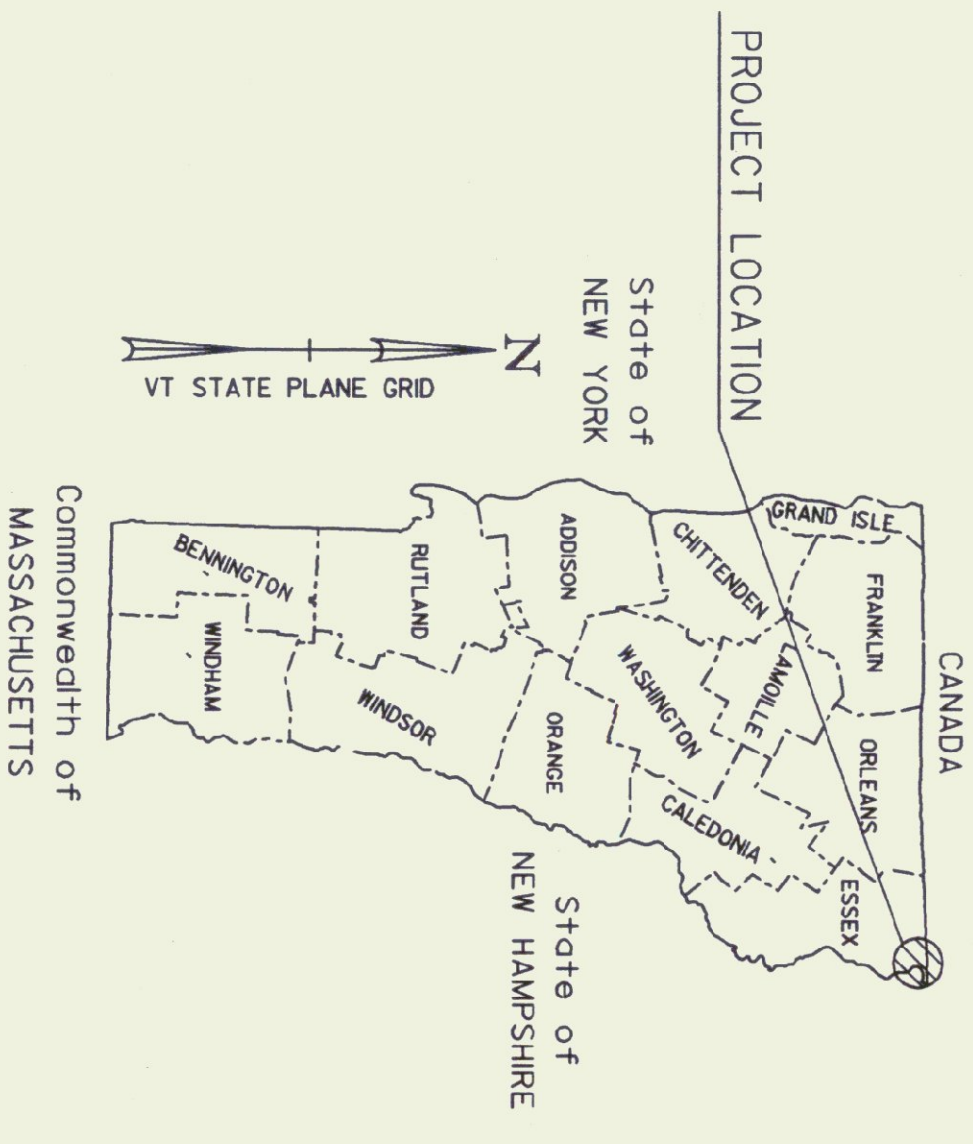
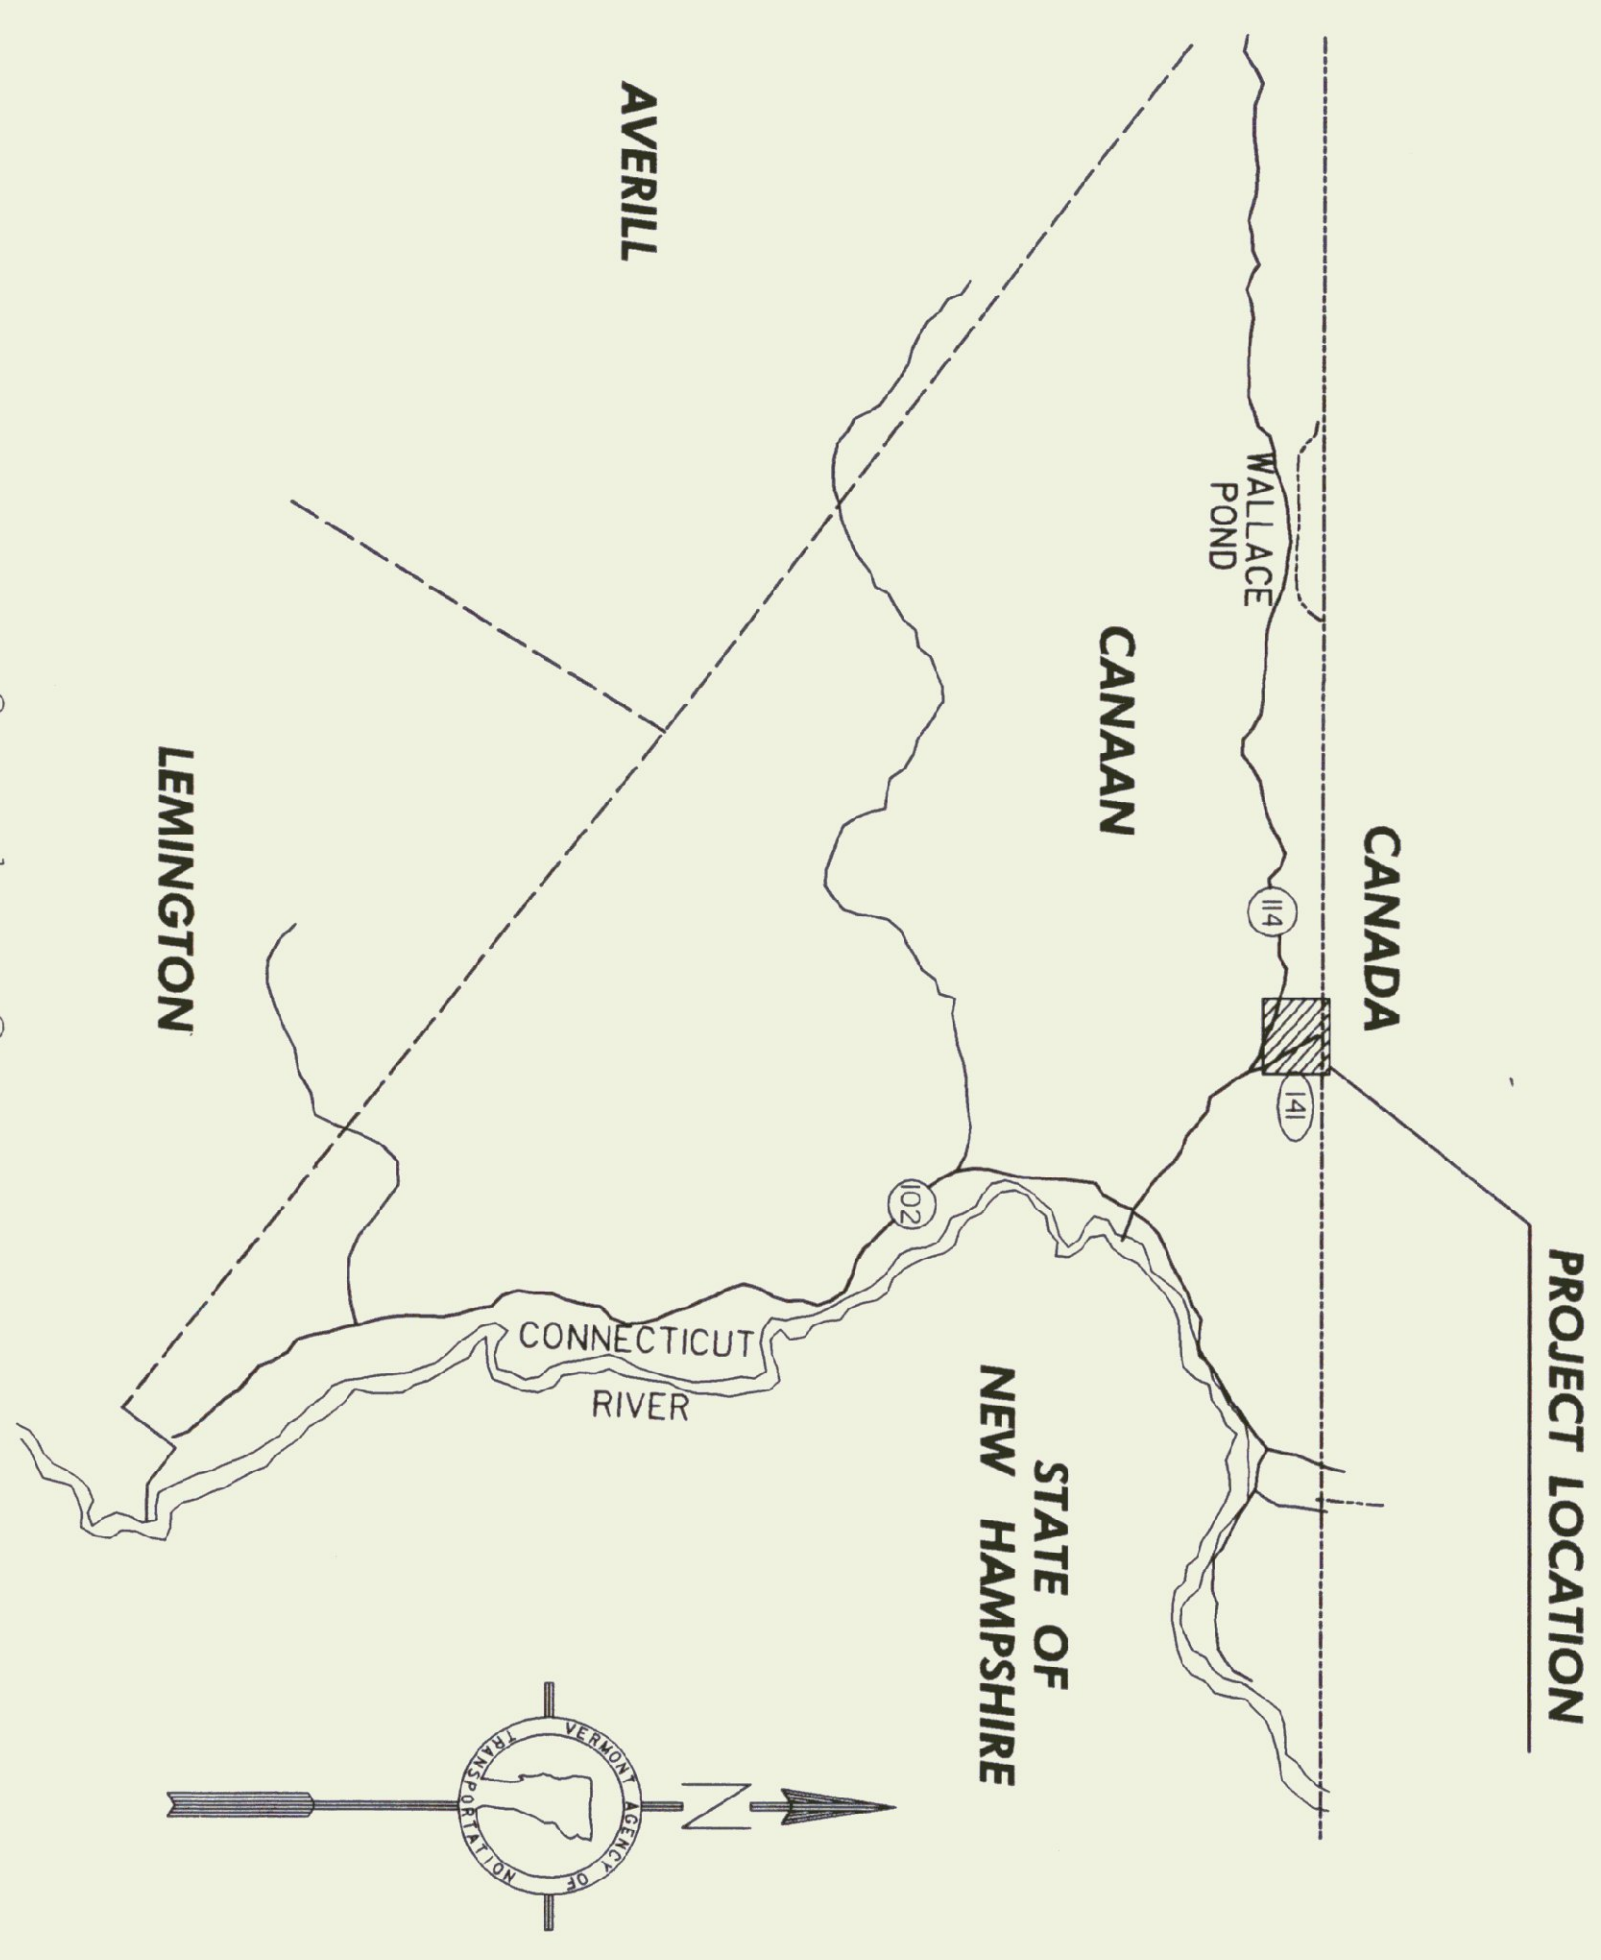
INDEX OF SHEETS

1	TITLE SHEET	
2	GENERAL NOTES & DETAILS	
3	SITE PLAN	
4	LOCATION AND BUILDING - 40' X 64' SALT SHED	
5	LOCATION AND BUILDING - 50' X 64' SALT SHED	
6	QUANTITY SHEET	

STANDARDS		
B-5	SLOPE GRADING, EMBANKMENTS, MUCK	06/01/94
D-3	TREATED GUTTERS	06/01/94
T-1	TEMPORARY EROSION CONTROL DETAILS	06/01/94
T-2	TEMPORARY EROSION CONTROL DETAILS	06/01/94

STATE OF VERMONT
 AGENCY OF TRANSPORTATION

 PROPOSED IMPROVEMENT
 CONSTRUCTION OF NEW
 SAND & SALT SHEDS
 TOWN OF CANAAN
 COUNTY OF ESSEX

WORK TO BE PERFORMED UNDER THIS CONTRACT INCLUDES
 CONSTRUCTION OF NEW SAND & SALT SHEDS, SITE WORK,
 PAVING, DRAINAGE, LANDSCAPING, AND INCIDENTAL ITEMS.



THESE PLANS ARE SUBJECT TO SUCH ENGINEERING
 CHANGES AS MAY BE REQUIRED BY THE CHIEF ENGINEER.
 CONSTRUCTION IS TO BE CARRIED ON IN ACCORDANCE
 WITH THESE PLANS AND THE STANDARD SPECIFICATIONS
 FOR CONSTRUCTION DATED 1990, AS APPROVED BY THE
 FEDERAL HIGHWAY ADMINISTRATION ON MARCH 15, 1990
 FOR USE ON THIS PROJECT, INCLUDING ALL SUBSEQUENT
 REVISIONS AND SUCH REVISED SPECIFICATIONS AND
 SPECIAL PROVISIONS AS ARE INCORPORATED IN THESE
 PLANS.

DATUM	
VERTICAL	
HORIZONTAL	



APPROVED *David A. Dineen* DATE *9/10/98*
 DIRECTOR OF PROJECT DEVELOPMENT
 PROJECT *Canaan STP Salt (3) S*
 SHEET 1 OF 6 SHEETS