




WEST ELEVATION - SURFACE ONLY

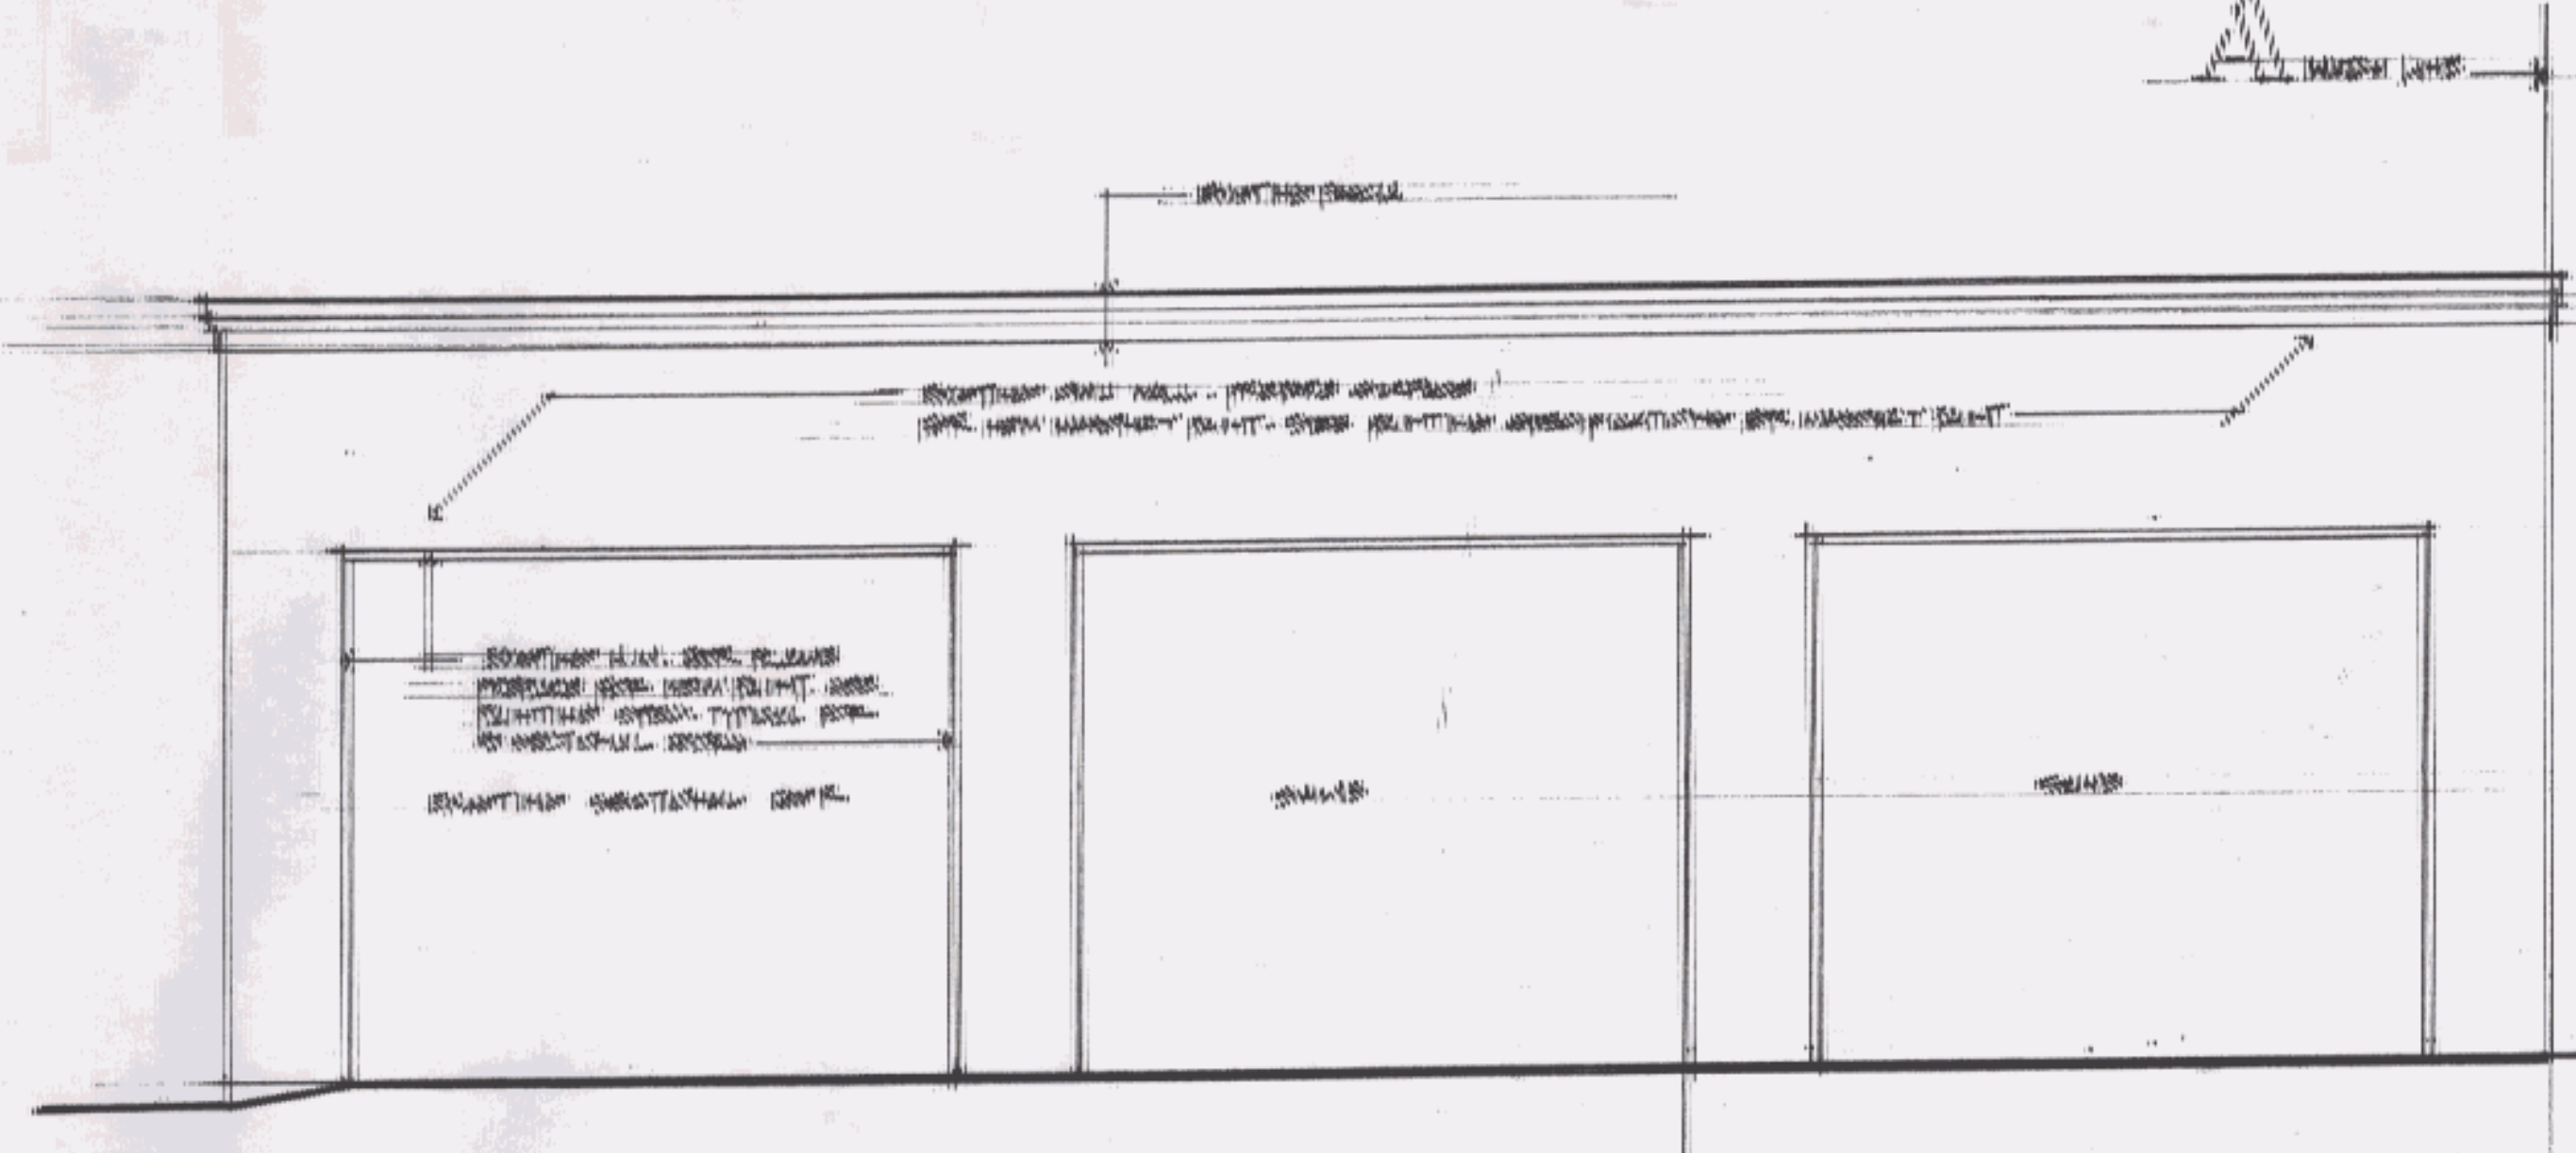


EAST ELEVATION - SURFACE ONLY

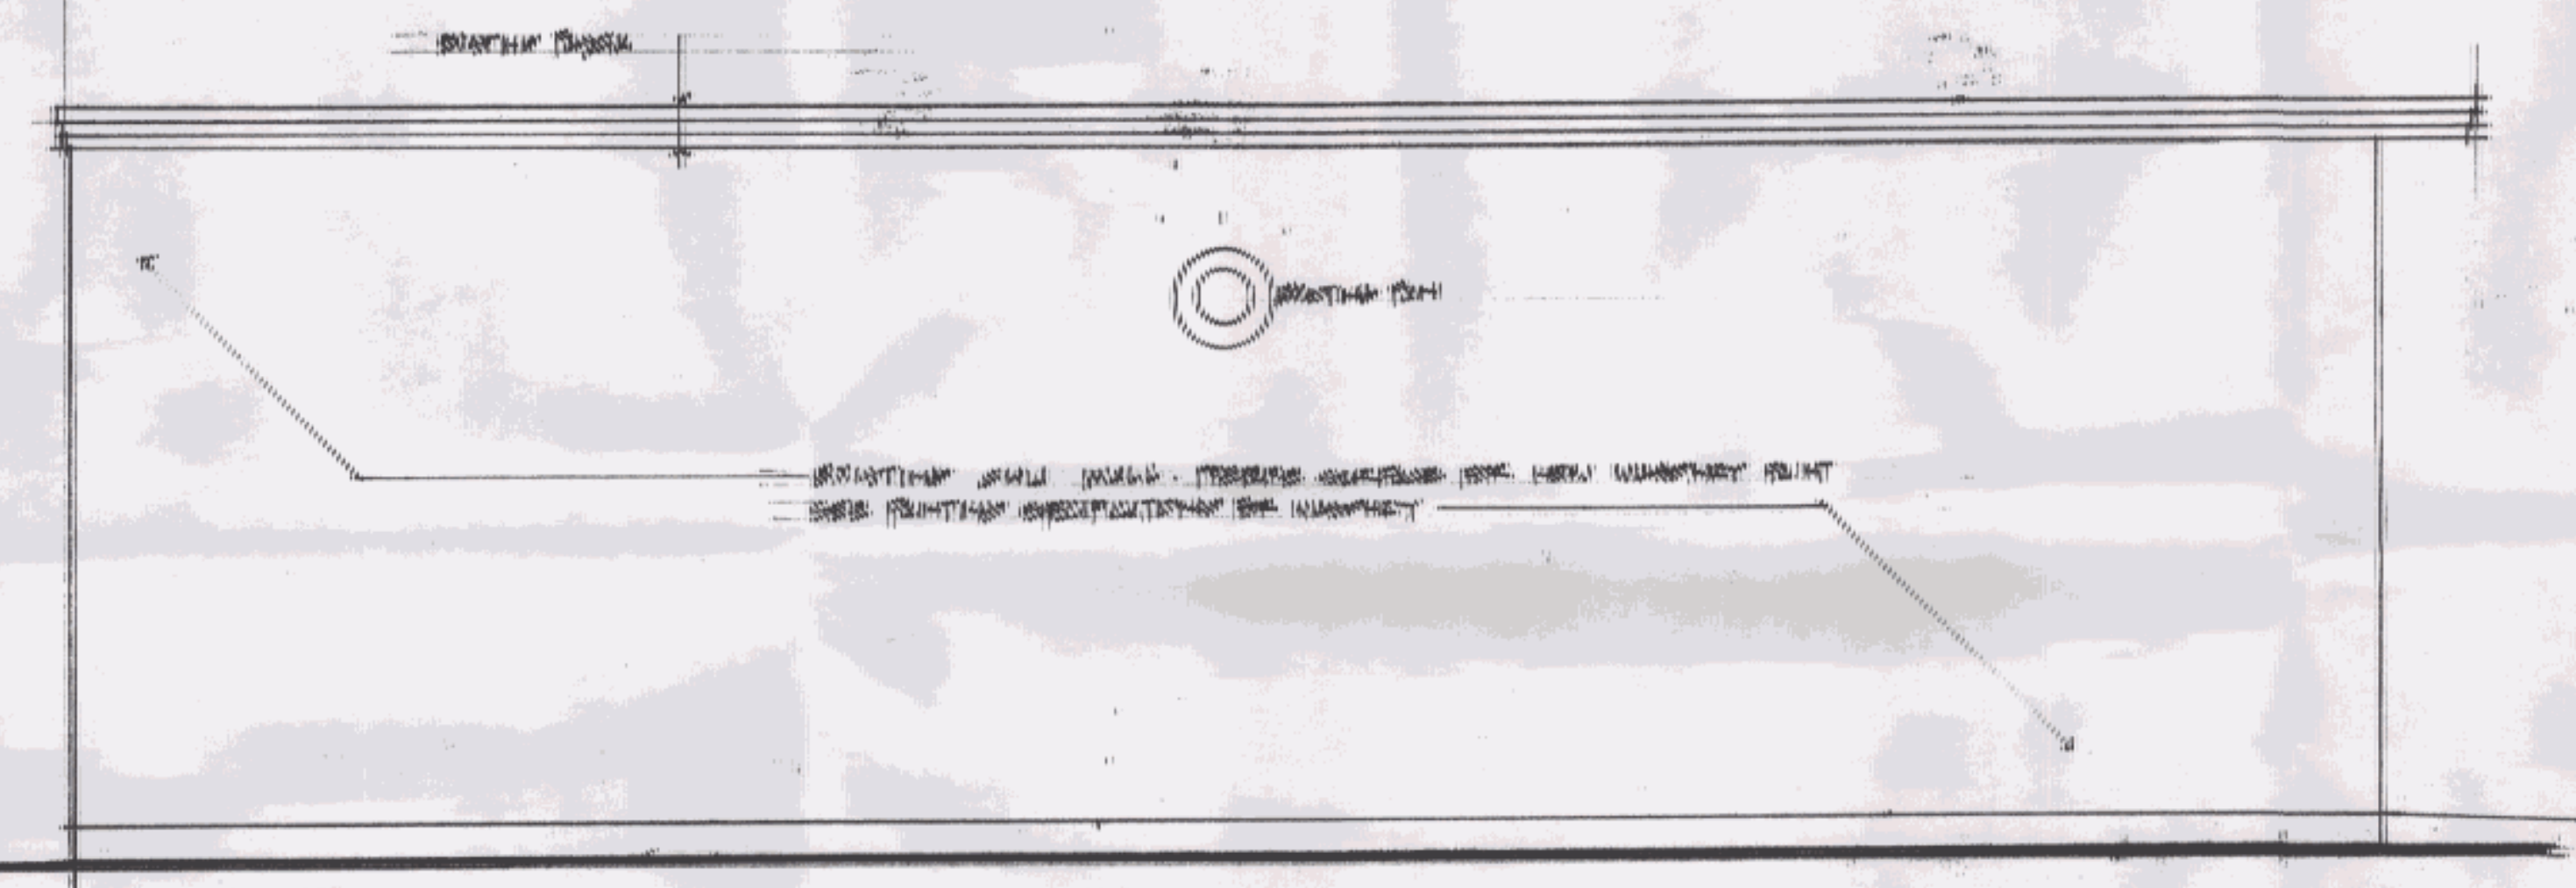


SOUTH ELEVATION

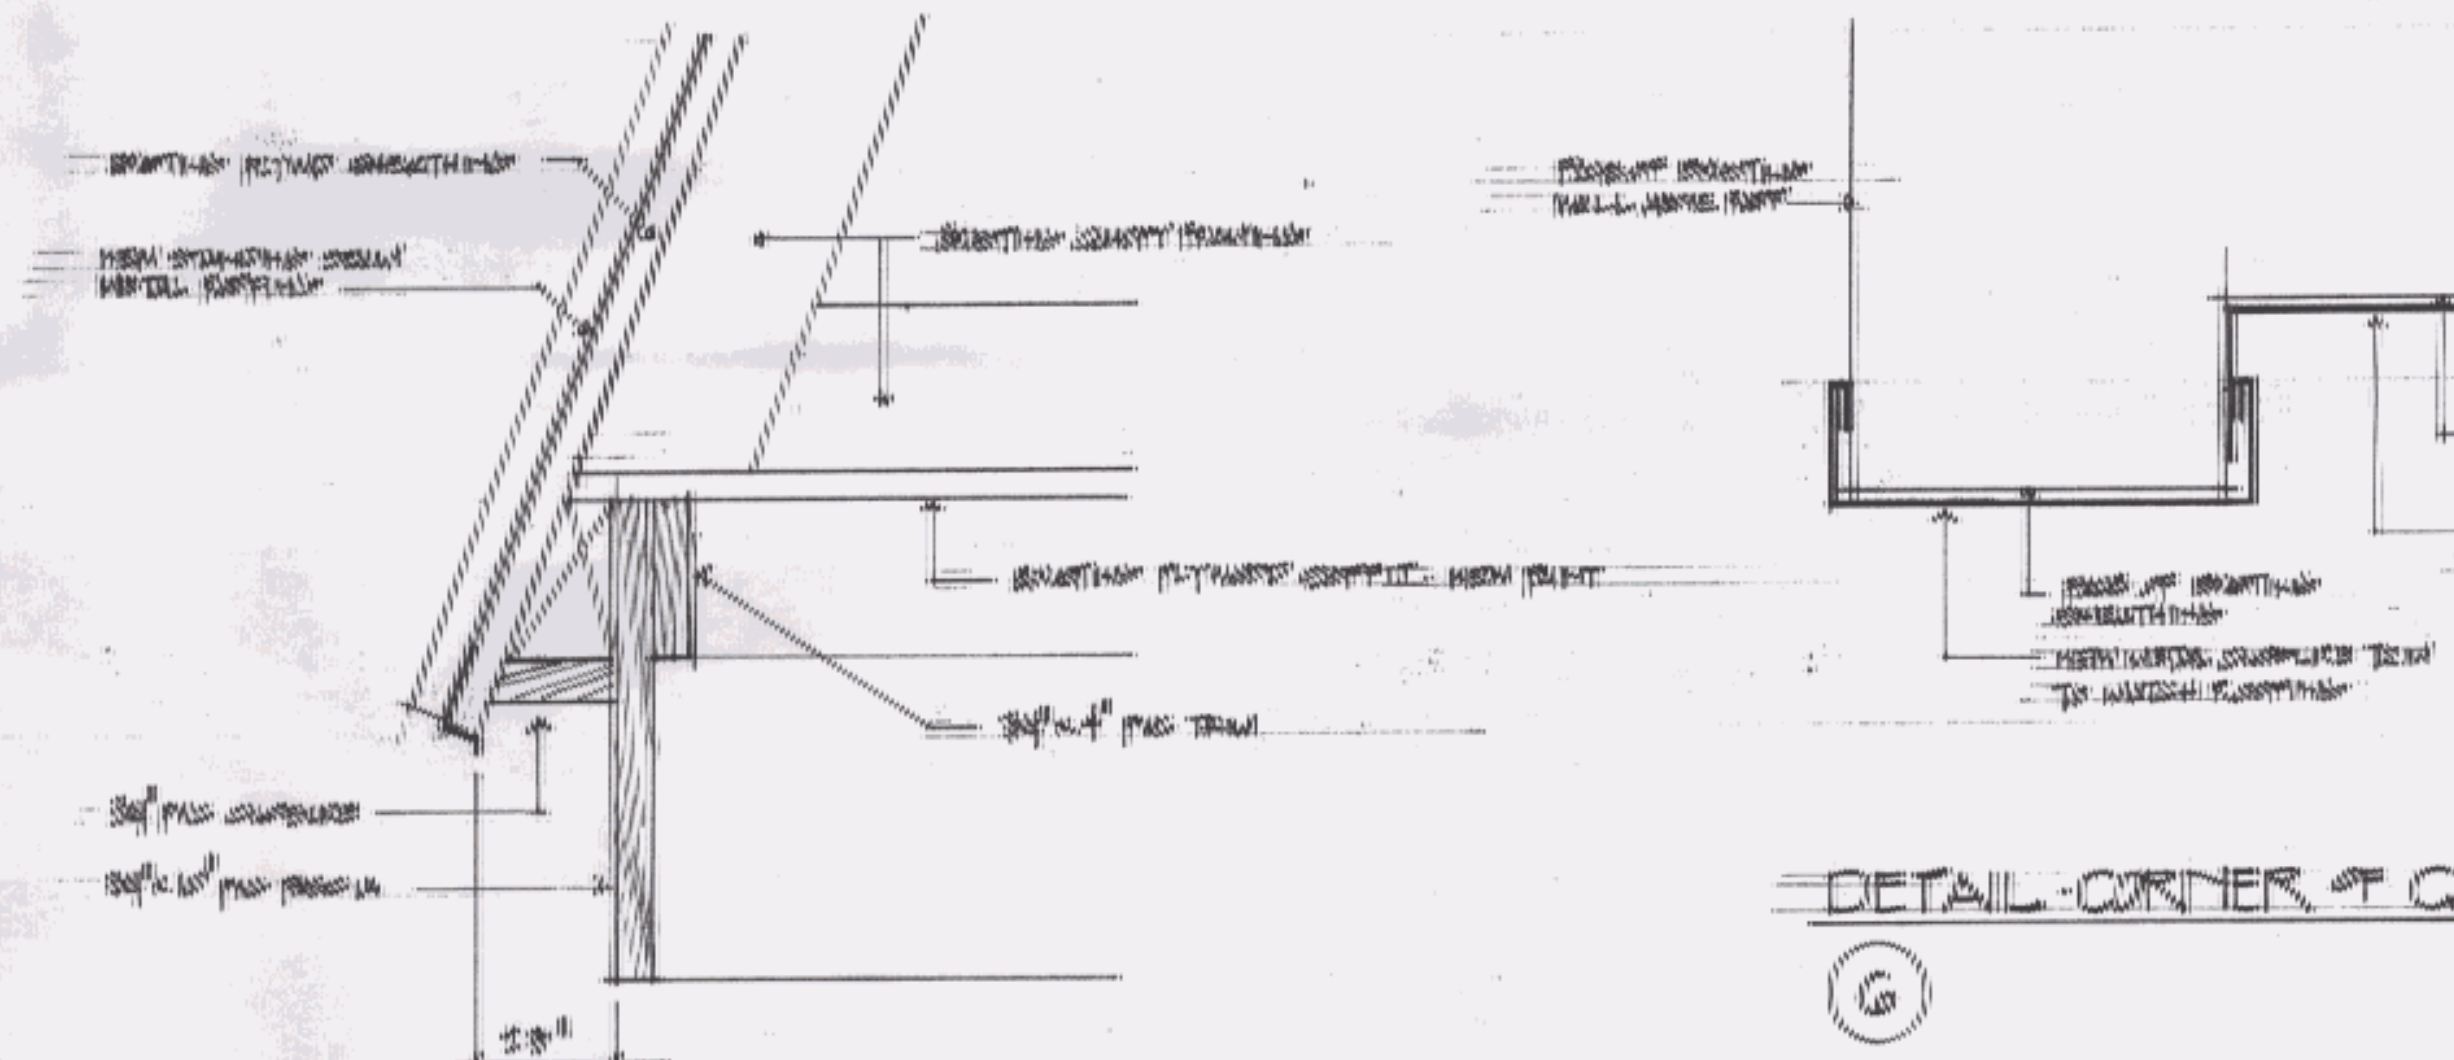


DETAIL - CORNER OF CANOPY

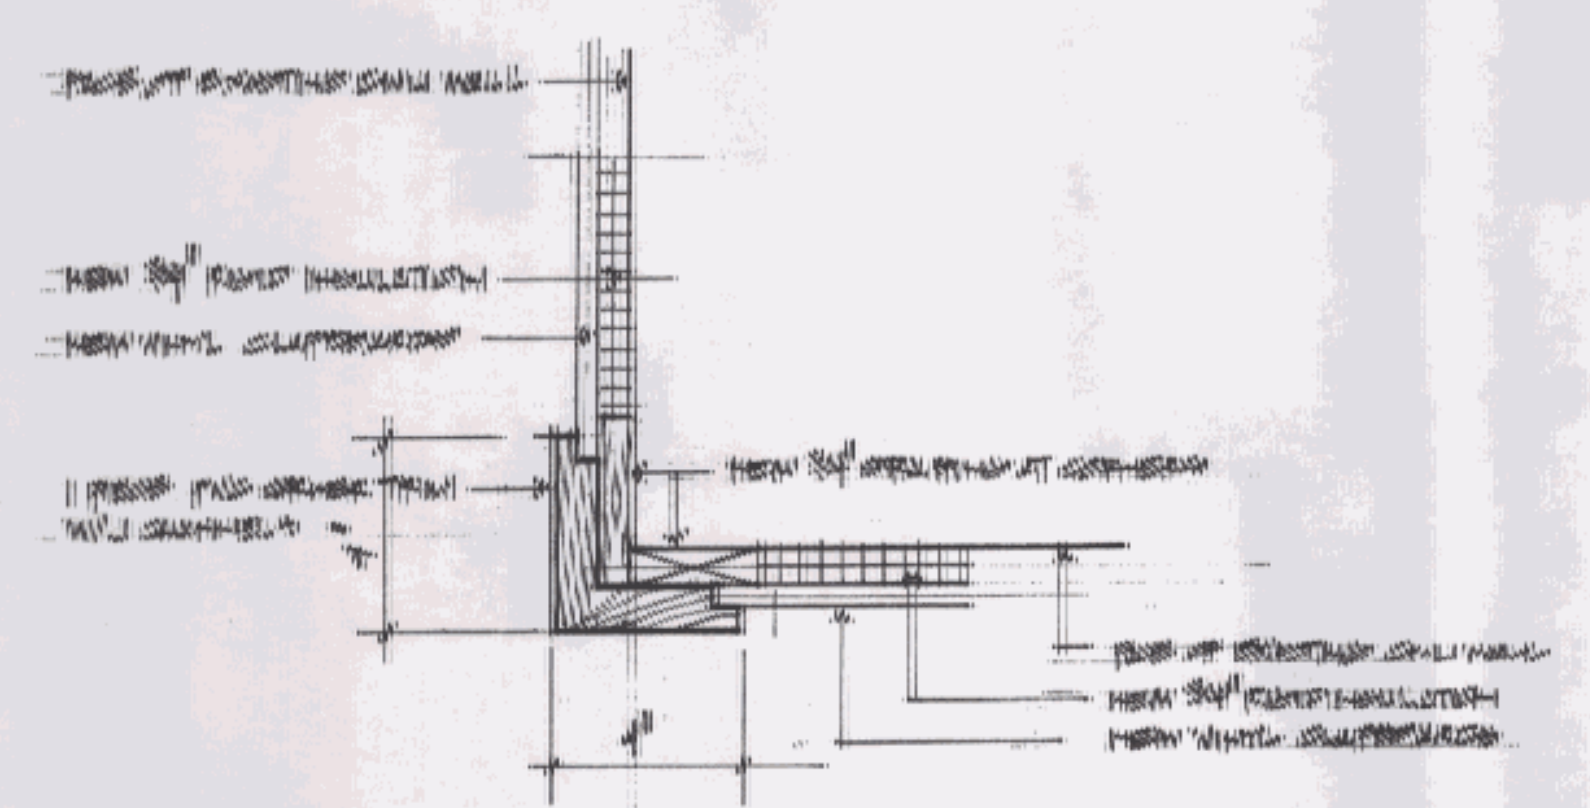


CORNER BOARD ① 1/2" x 1/2"

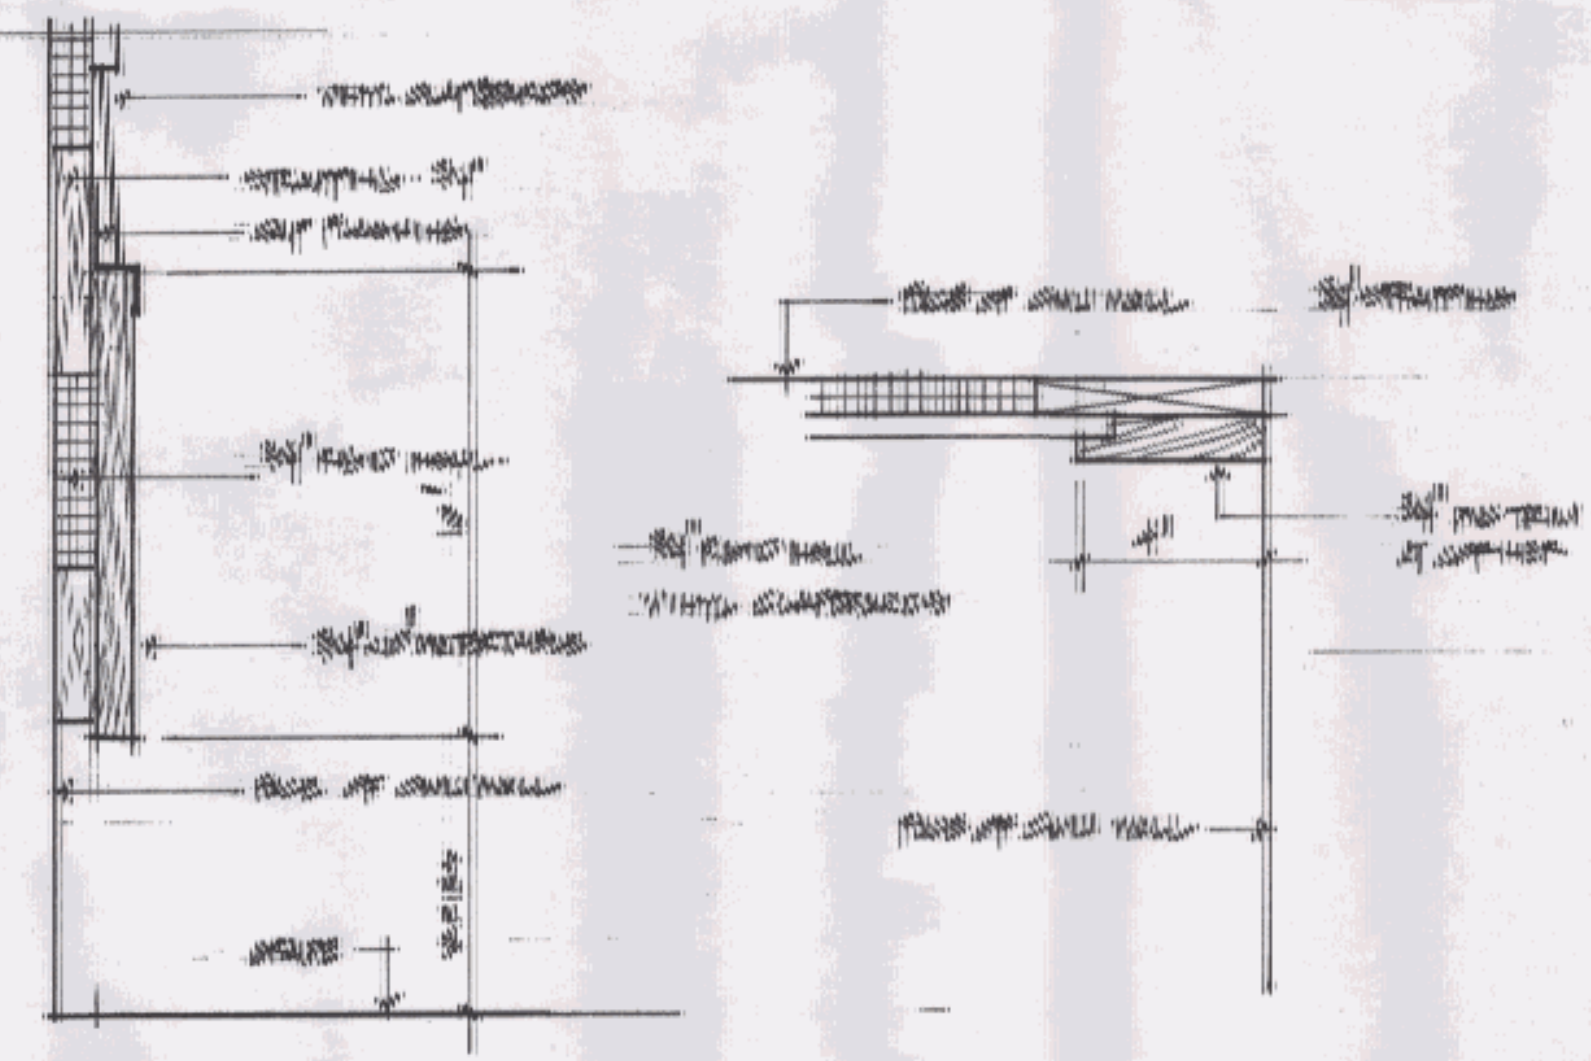


WATERTABLE ② 1/2" x 1/2"

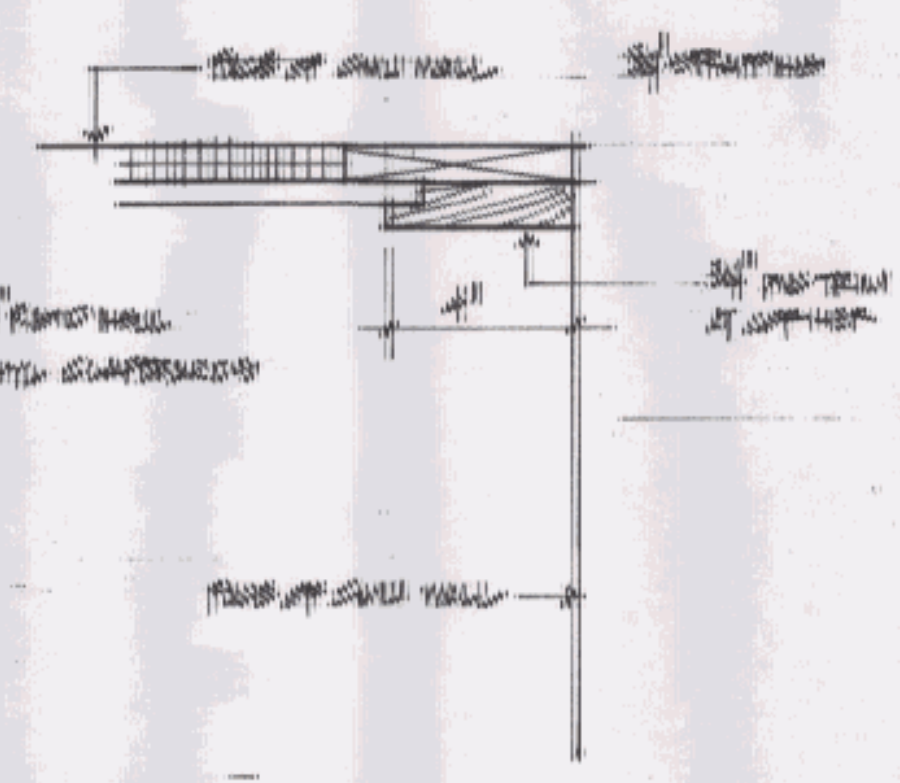


CORNER ③ 1/2" x 1/2"

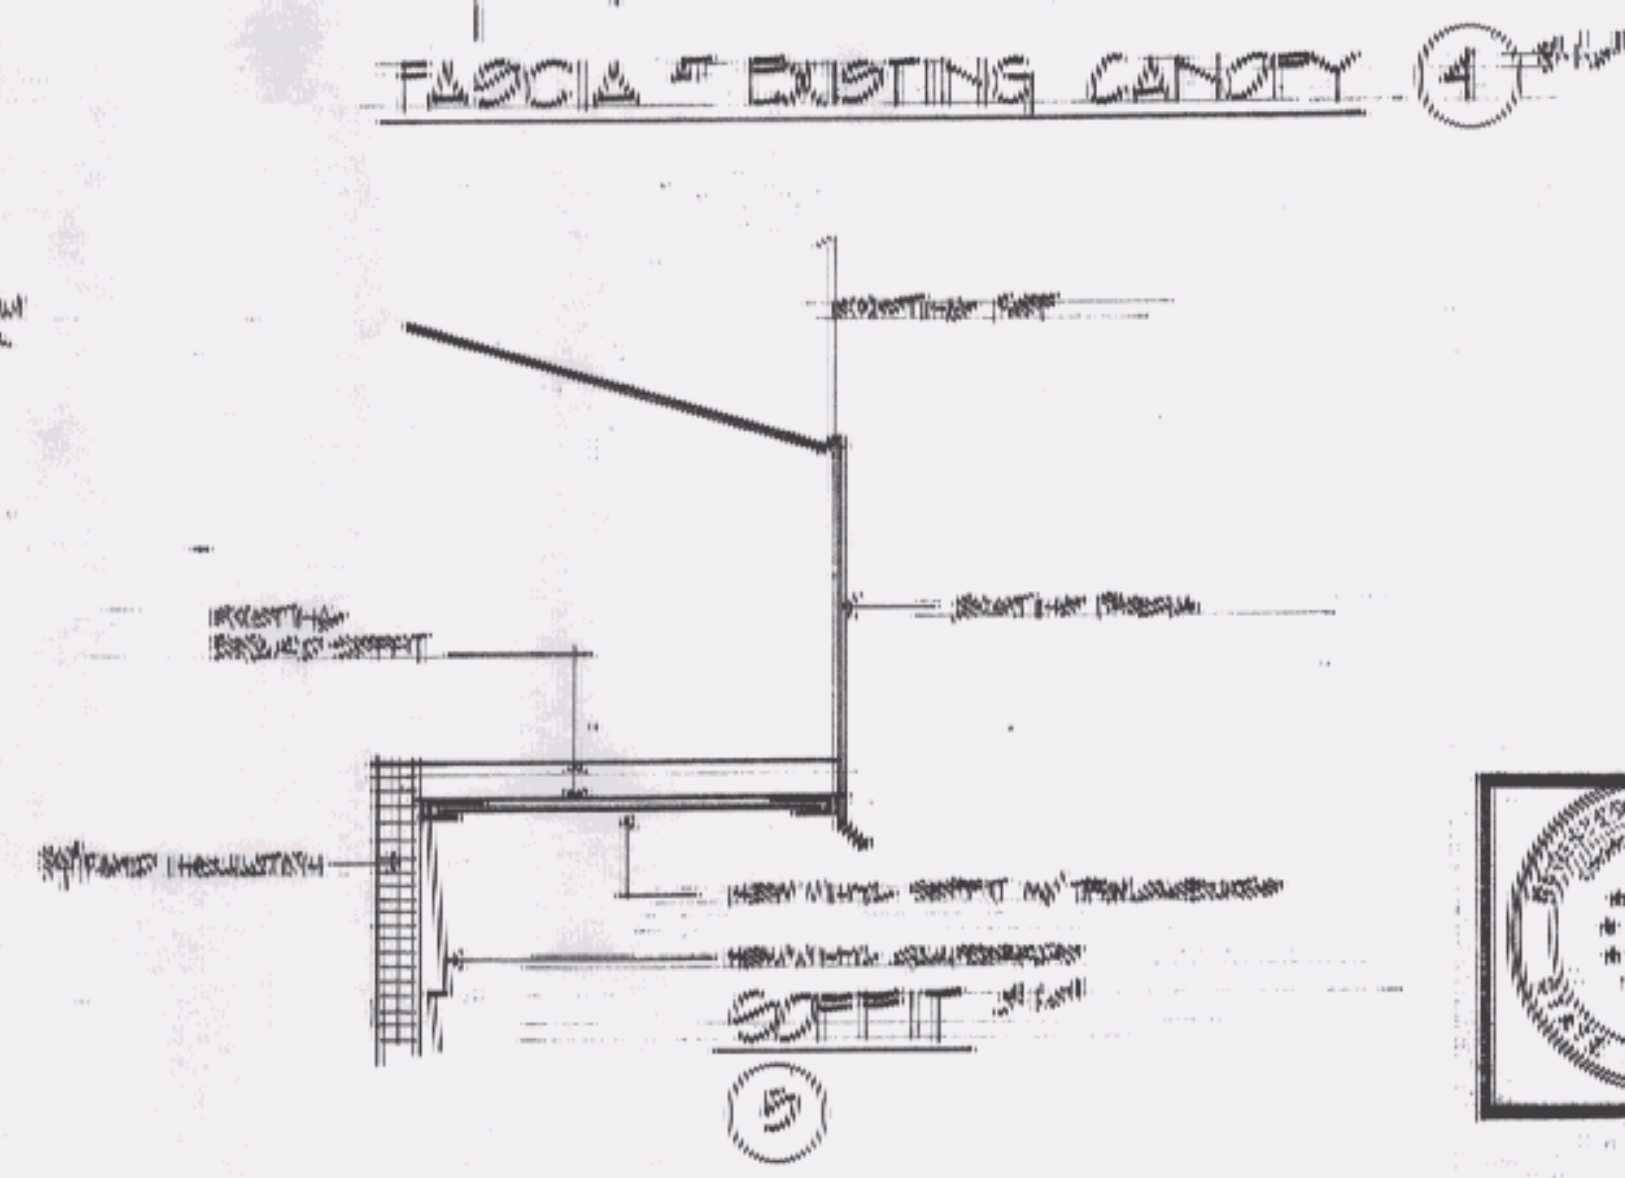

FASCIA AT EXISTING CANOPY ④ 1/2" x 1/2"

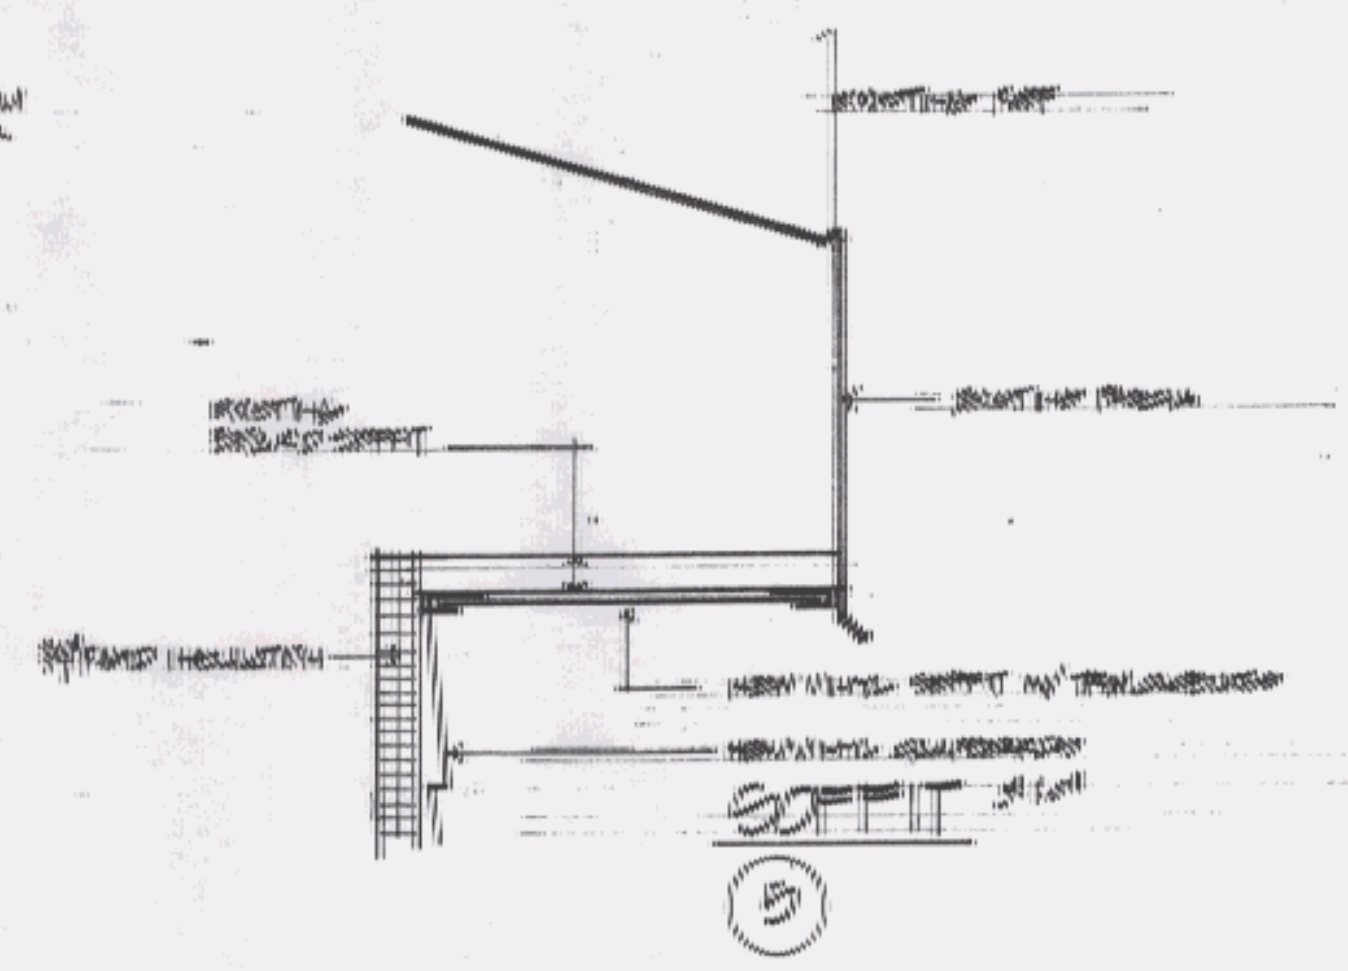

SOFFIT ⑤ 1/2" x 1/2"

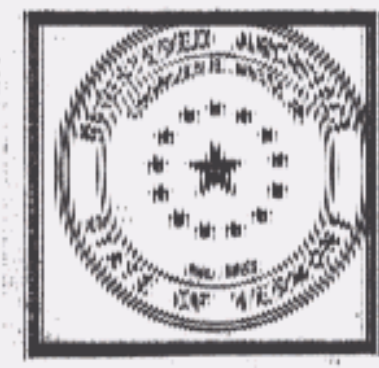

PROJECT: EXTERIOR RENOVATION
 LOT DISTRICT 1
 TITLE: BRICK SHUTTER
 EXTERIOR ELEVATION
 DETAILS

CHARLES E. METZ
 ARCHITECT
 THE GRIST MILL
 BRADFORD VT 05033