


PLAN

SCALE: 1" = 10'-0"

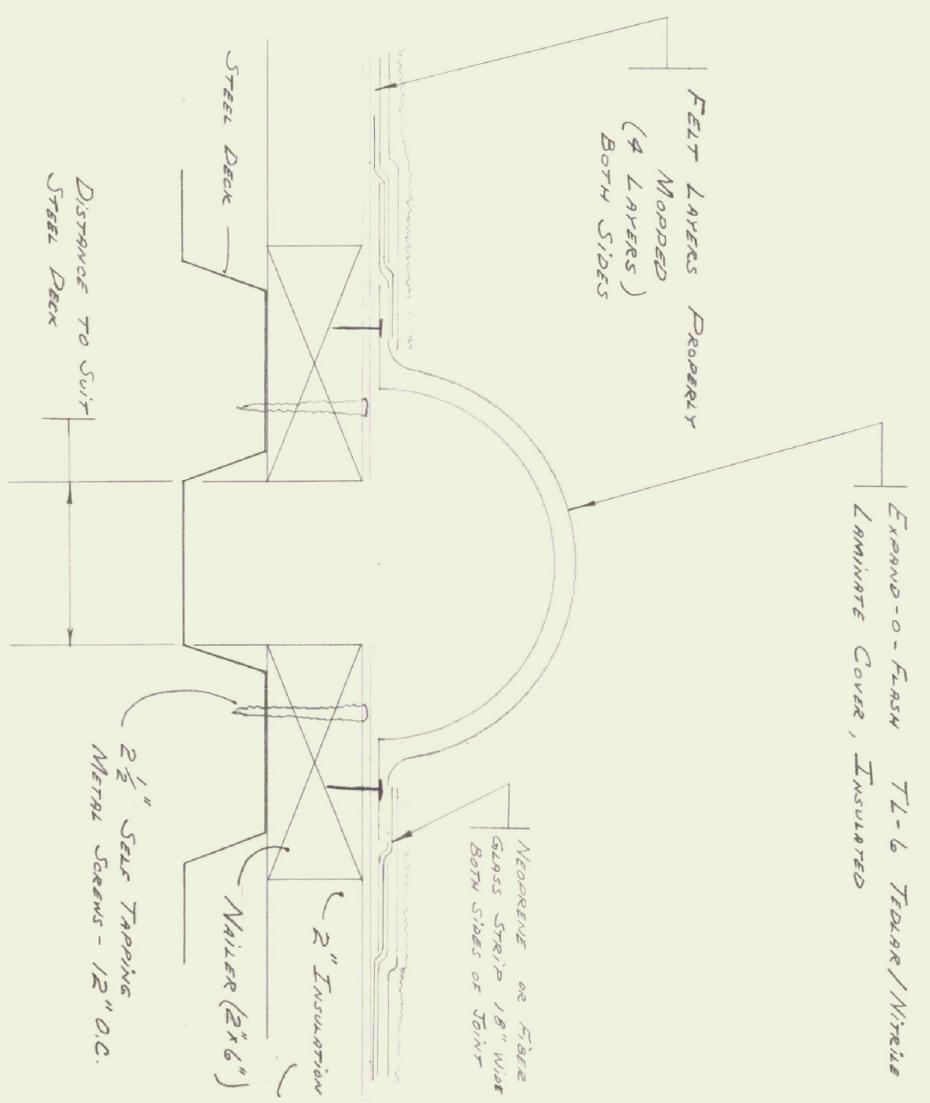

SECT. A-A

DETAIL - EXPANSION JOINT

NO SCALE

STATE OF VERMONT STATE BUILDINGS DIVISION DEPARTMENT OF ADMINISTRATION MONTPELIER, VERMONT	
EXPANSION JOINT MONITOR SECTION	
DESIGNED BY: BERLIN	DWG. NO. VERMONT
DATE: 3-8-71	APPROVED BY:
DRAWN BY: GMM	1 OF 1