



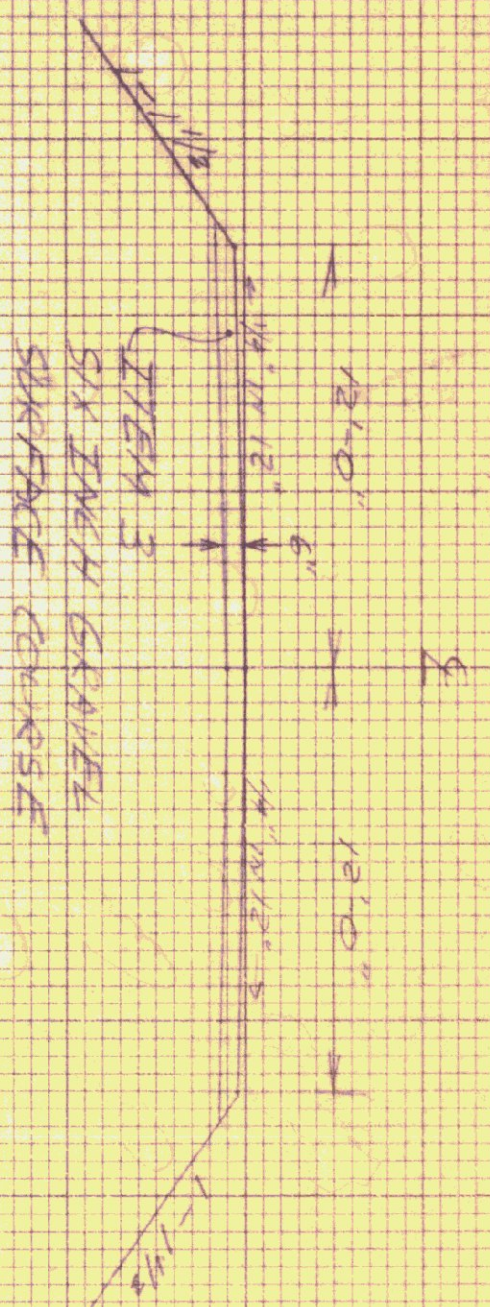

TYPICAL SECTION

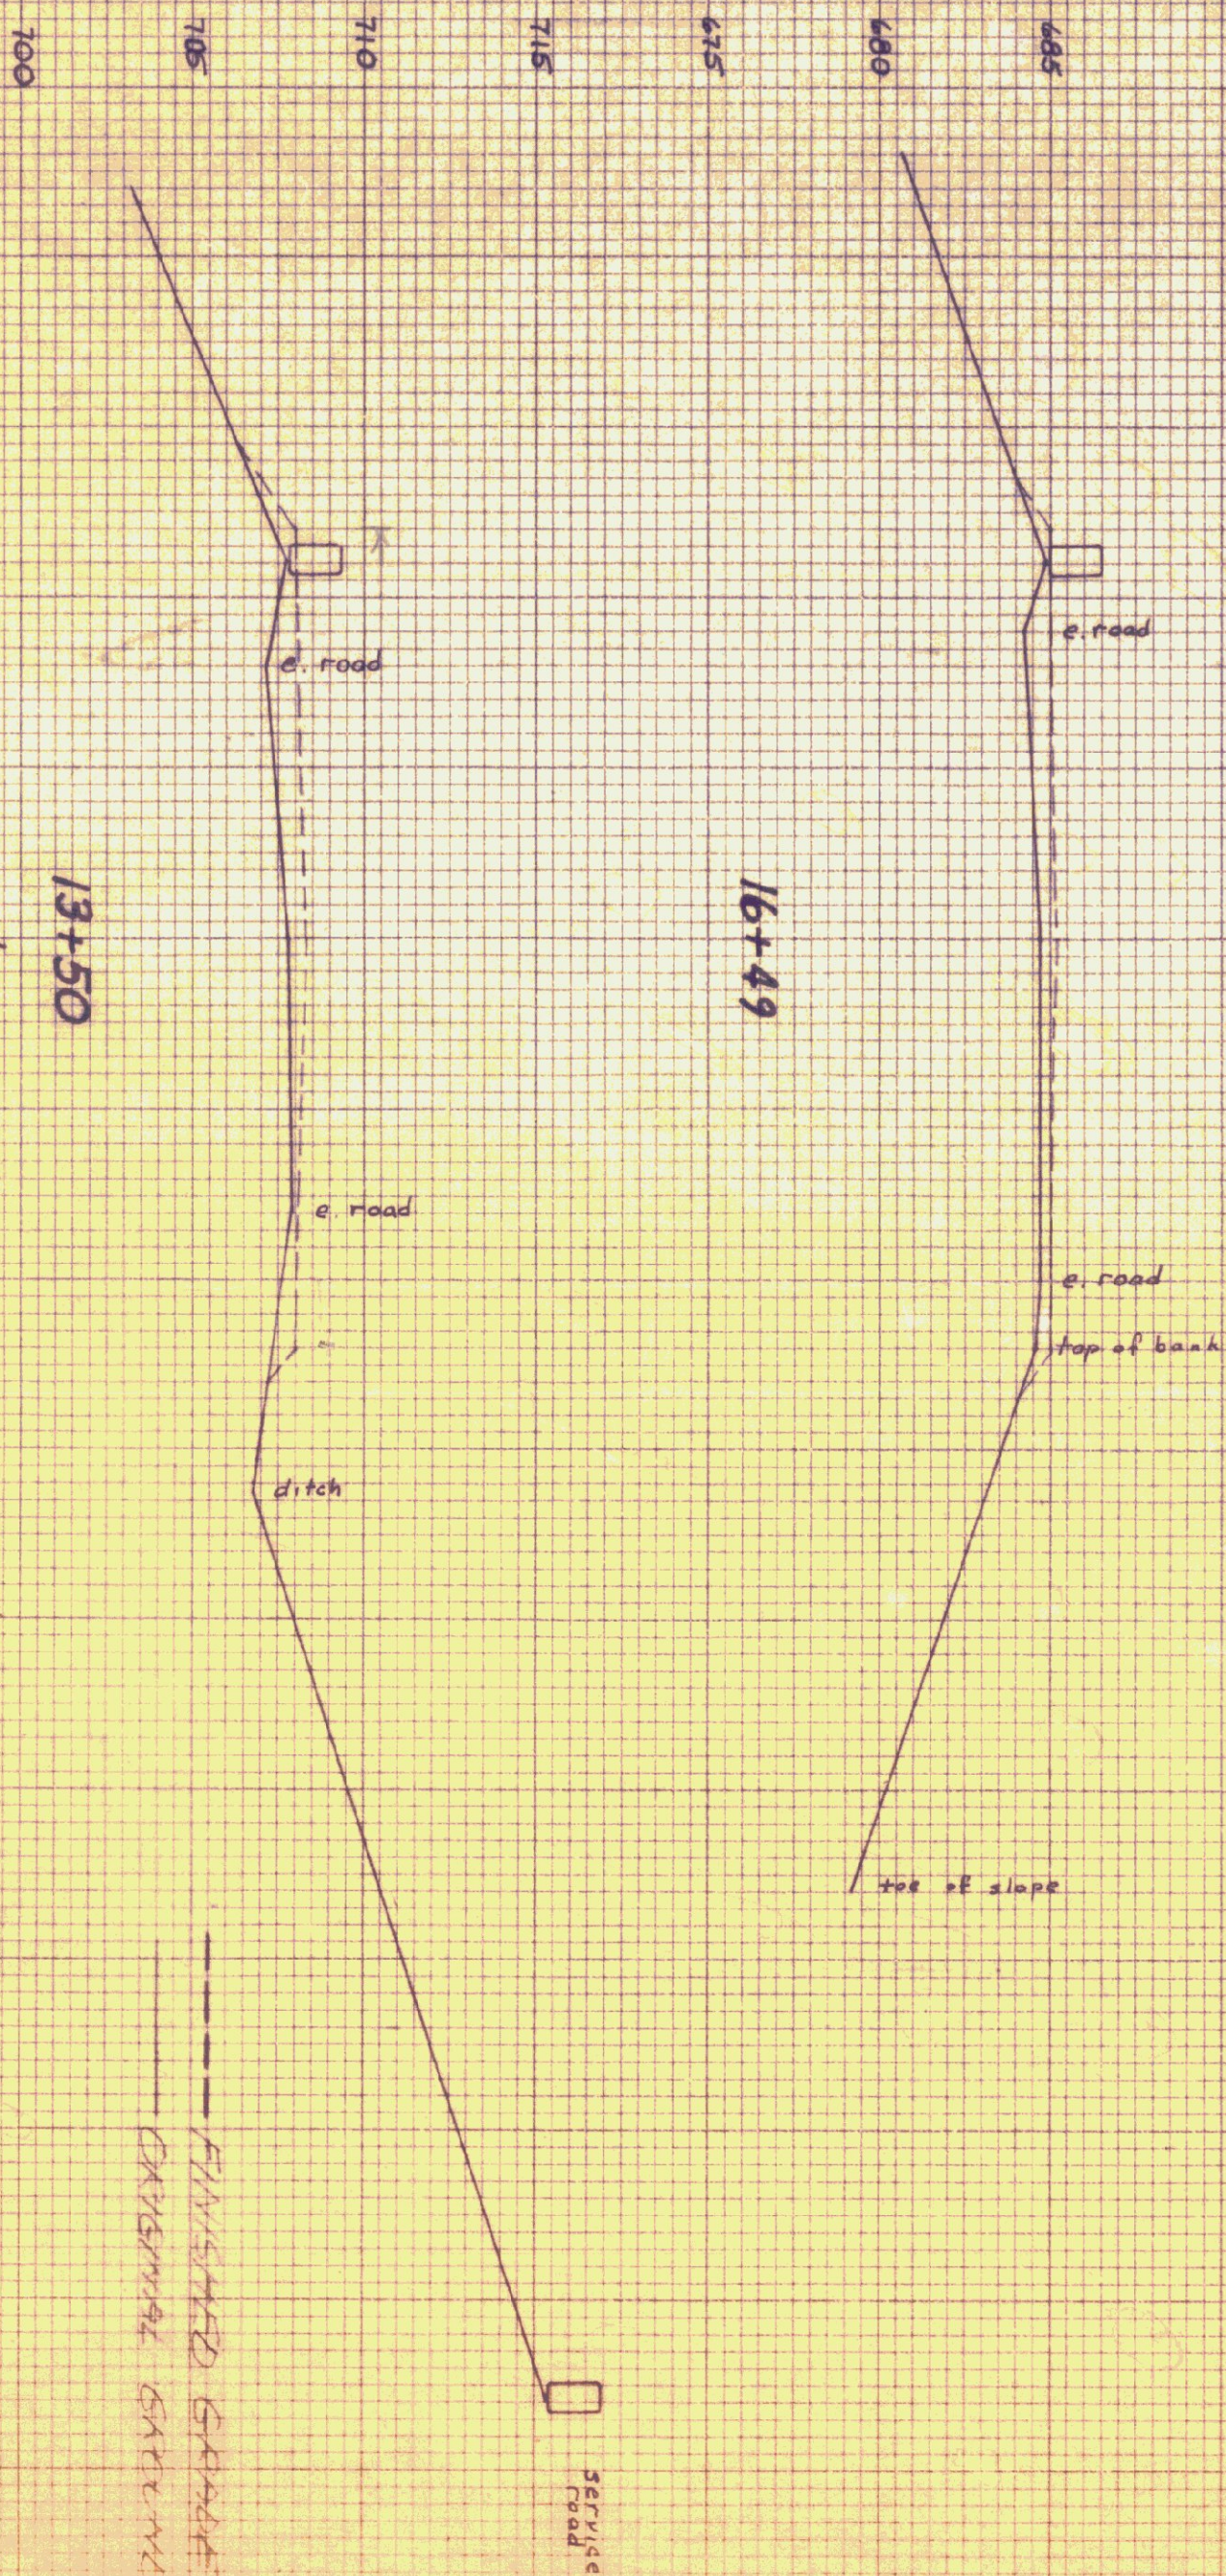

SCALE: 1" = 5'

GUARD RAIL

FINISHED GRADE
EXISTING GRADE

STATE OF VERMONT DEPARTMENT OF ENVIRONMENTAL CONSERVATION FACILITIES ENGINEERING SECTION			
MIDDLESEX, VERMONT			
WRIGHTSVILLE DAM			
CROSS-SECTIONS			
STATION 16+49			
MIDDLESEX, VERMONT			
RECOMMENDED			
APPROVED			
DRAWN BY			
CHECKED			
DESIGNED			
BUDGET \$374			
DATE 7/24			
PROJECT			
2 of 3			