




PLAN - WALL NO. TWO FOOTING OPP HAND

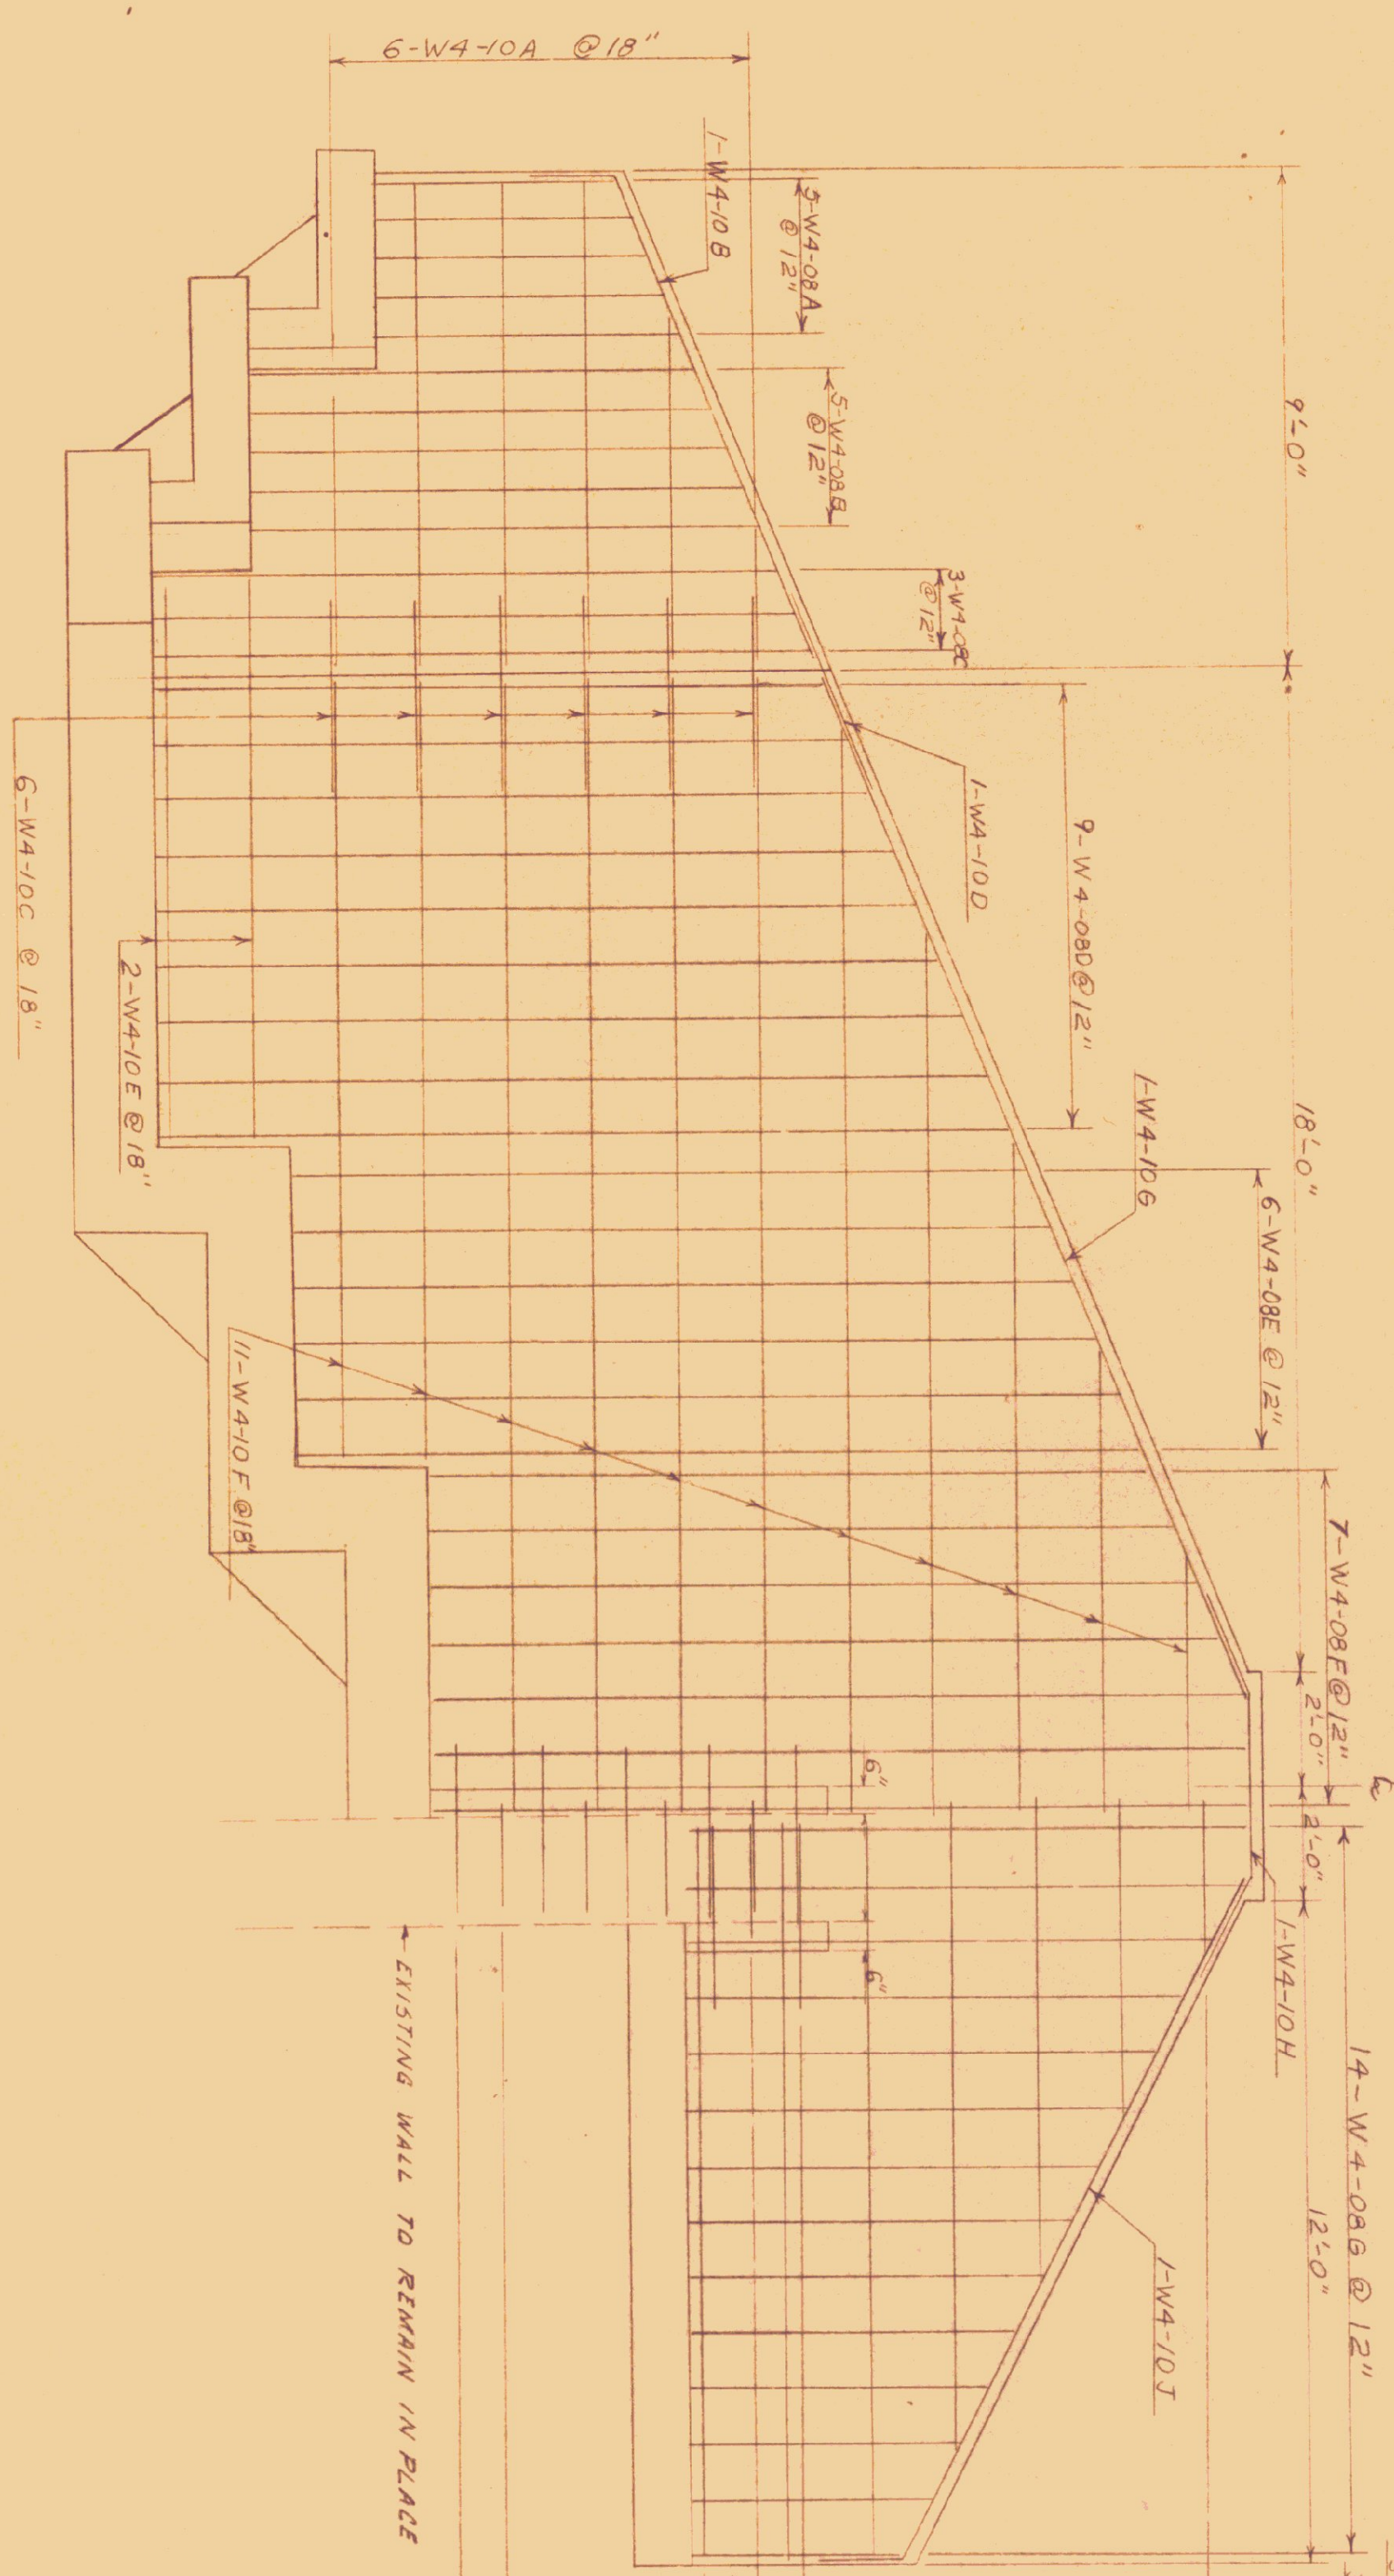

Front Face Steel Shown
ELEVATION WALL NO. ONE
(WALL NO. TWO OPP HAND)

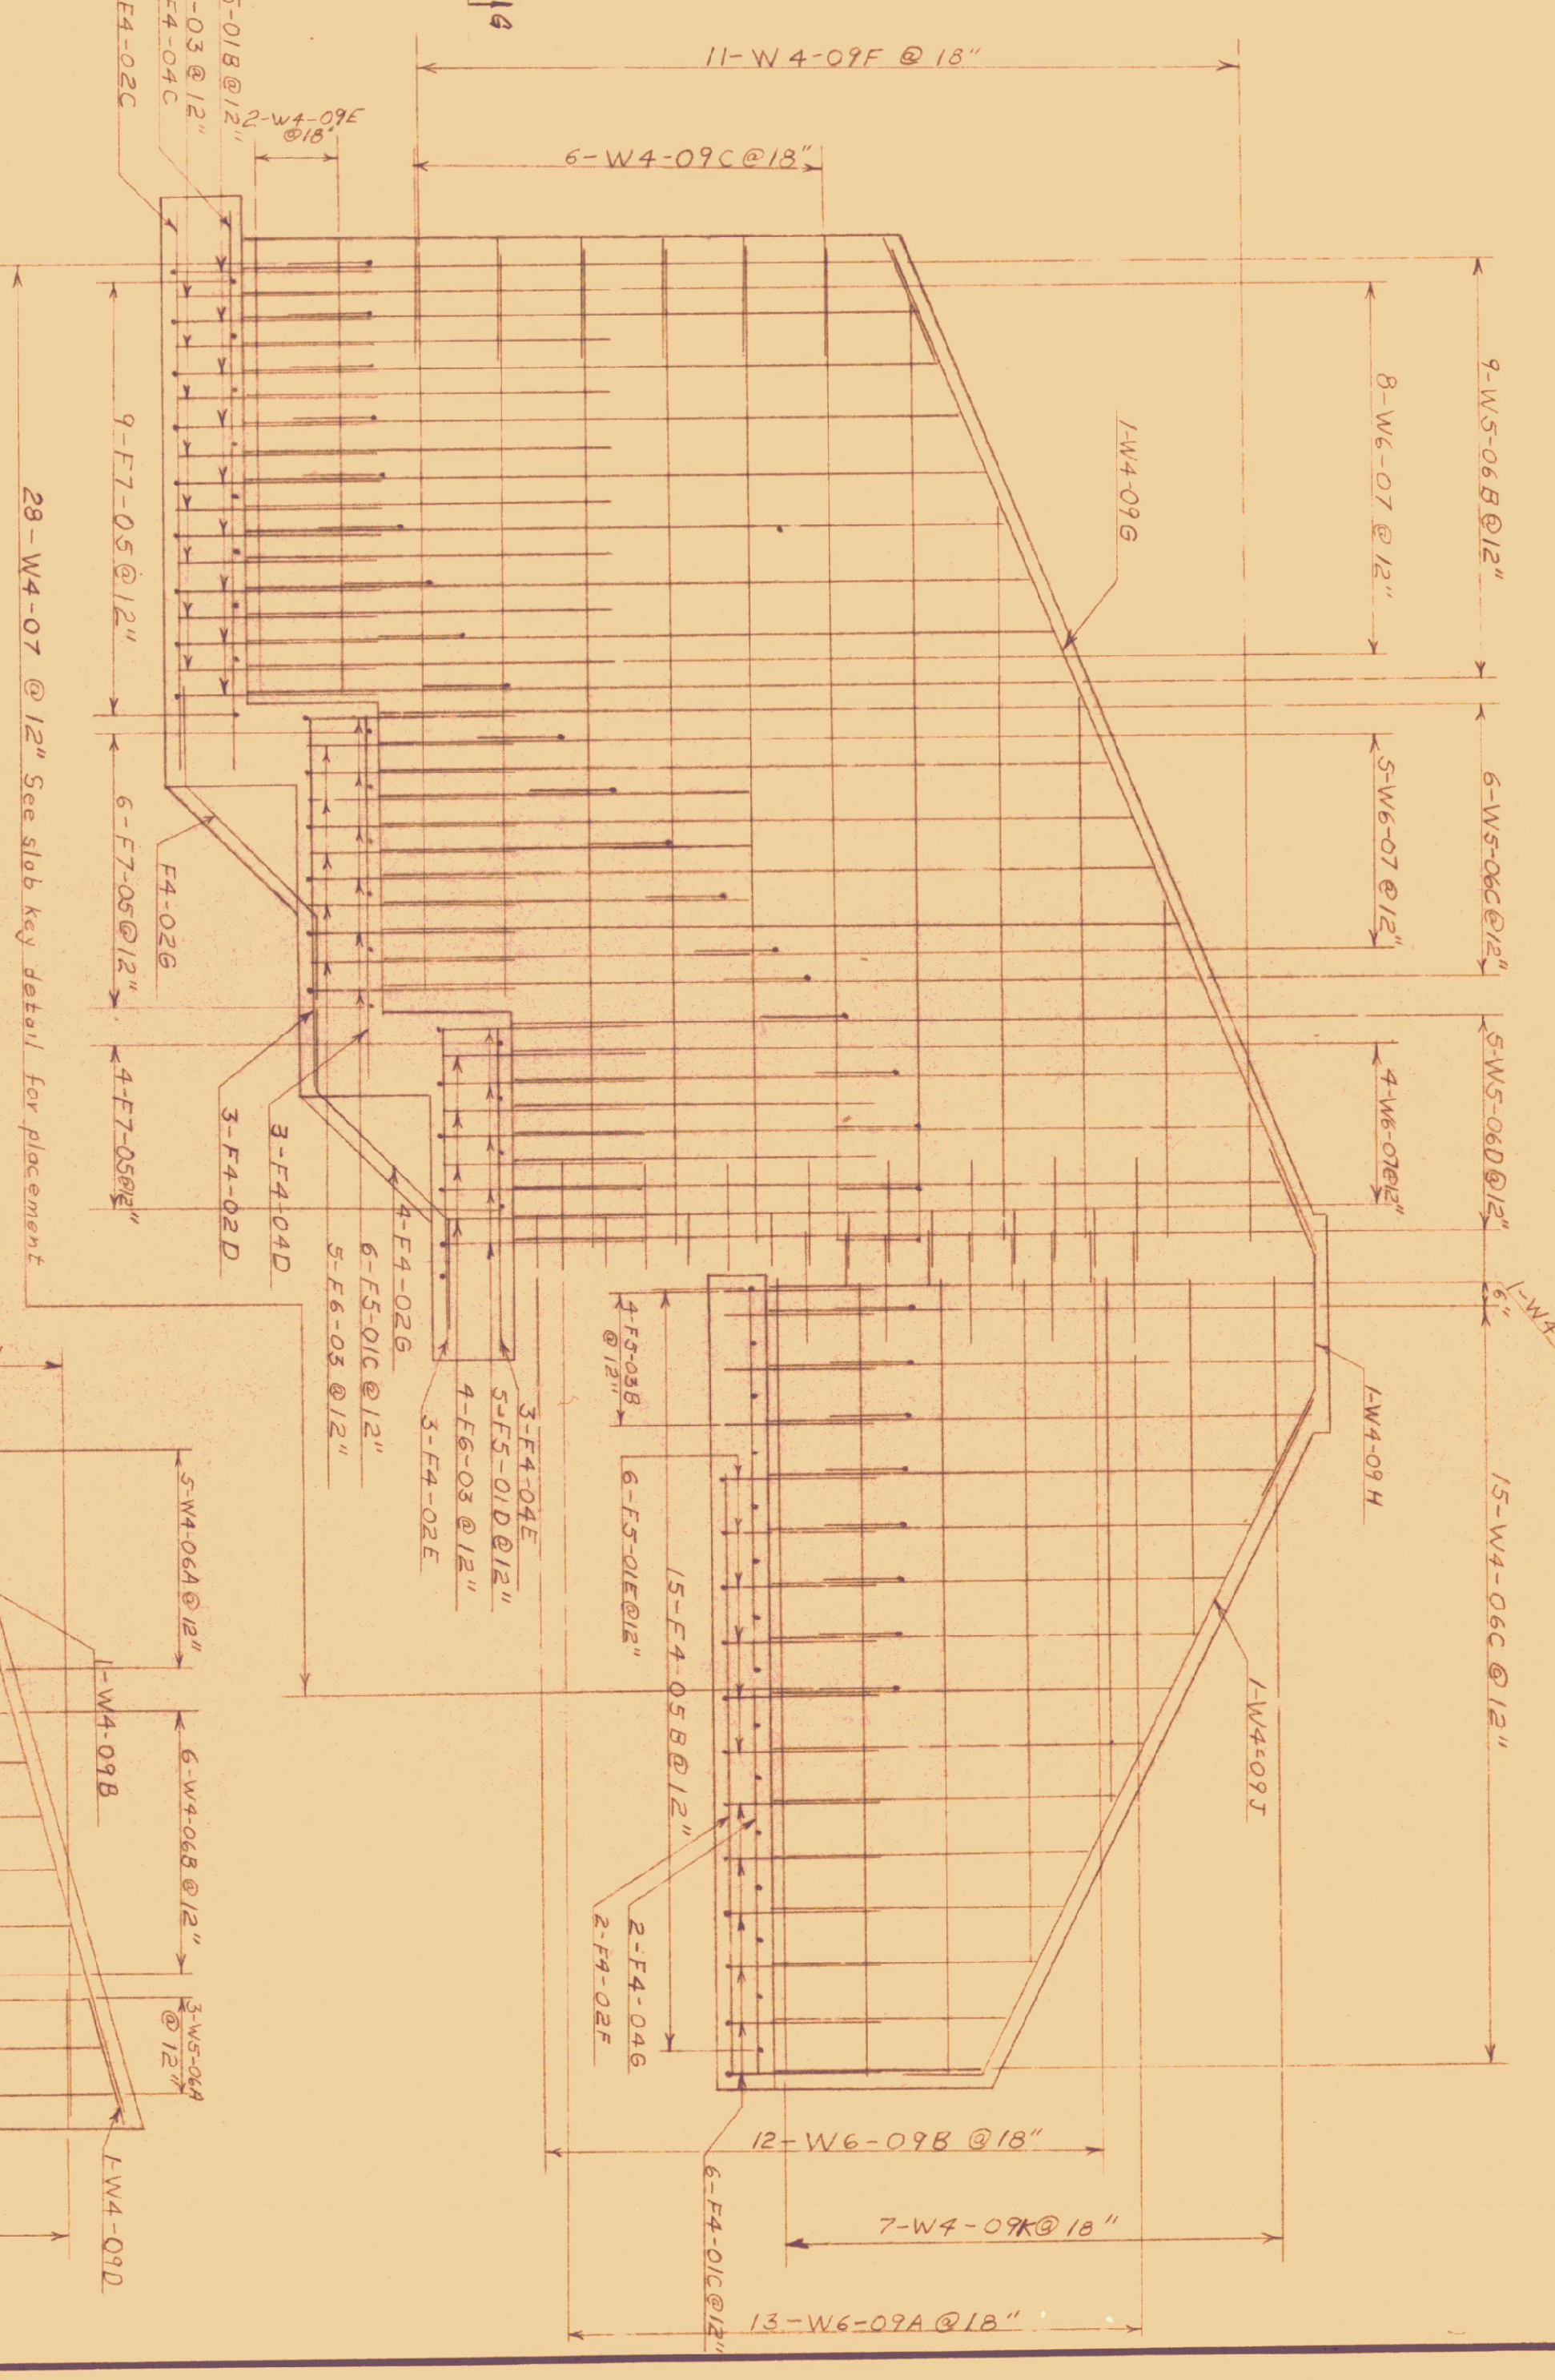

SECTION G-G
Rear Face Steel Shown

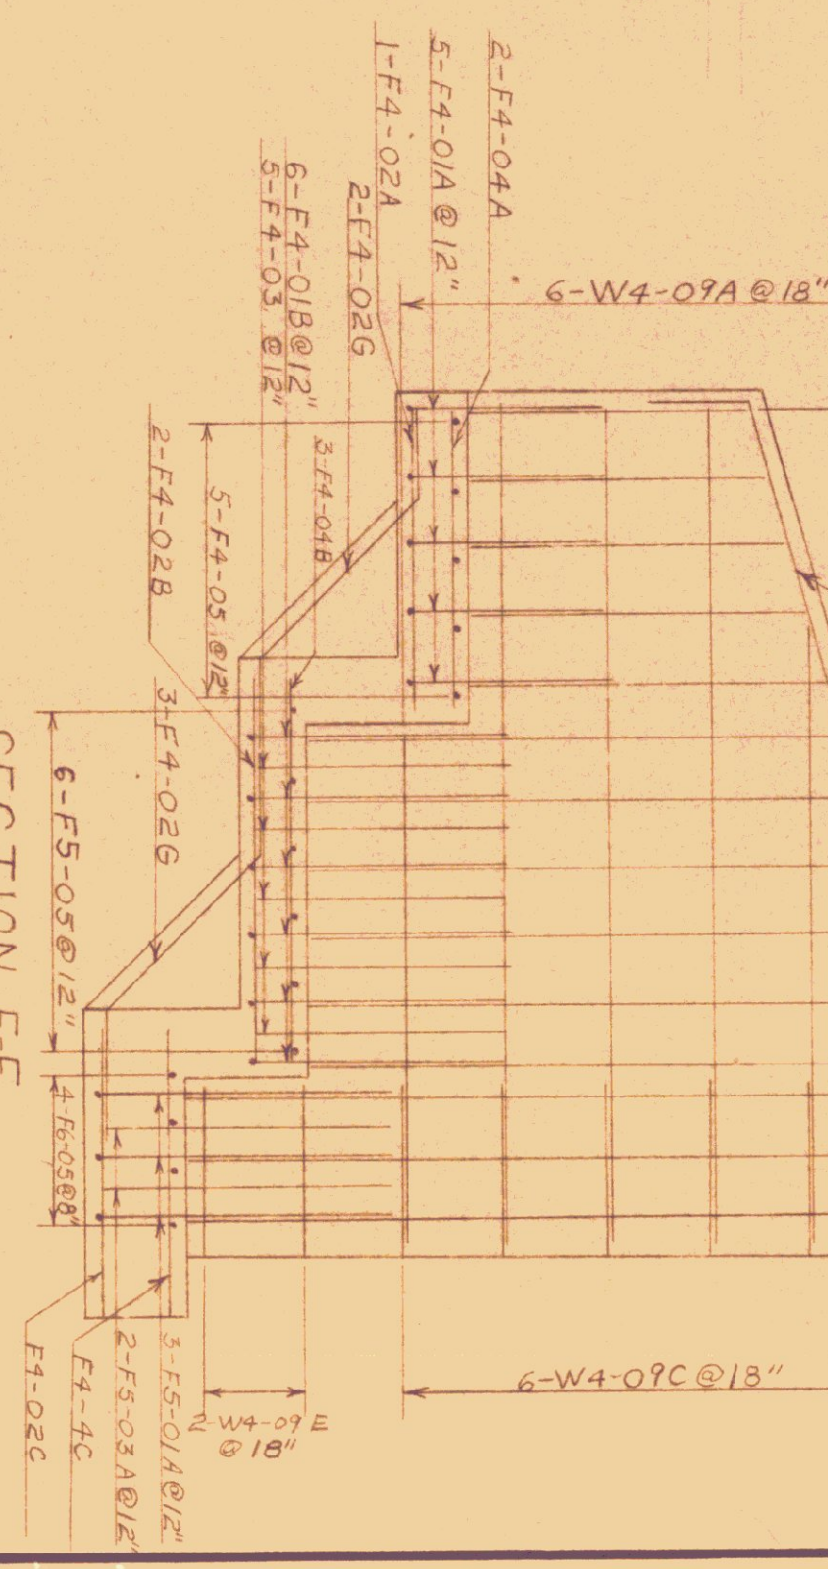

SECTION F-F

ITEM NO.	ITEM	UNIT	NET	OVERRIDE	TOTAL	FINAL
106-A	CHAN EXCAV. OF EARTH	C.Y.				
106-B	CHAN EXCAV. OF ROCK	C.Y.				
106-C	UNCLASS. CHAN EXCAV	C.Y.				
107	STRUCT EXCAV.	C.Y.				
401-B	CONC CLASS B (MOD.)	C.Y.				
402	REINF. STEEL	LBS.				
407	ASPHALTIC-ASB COATING	S.Y.				
502-B	TREATED TIMBER PILING	L.F.				
503	SPLICES FOR STEEL PILING	EA				
504	STEEL PILING	L.F.				
502-A	UNTREATED TIMBER PILING	L.F.				

STATE OF VERMONT
DEPARTMENT OF HIGHWAYS

TOWN OF WHEELLOCK
BRIDGE NO.

CHANDLER POND
REINFORCING STEEL LAYOUT

SCALE 3/8" = 1'-0"

SURVEYED BY
DRAWN BY AGC CHECKED BY

PROJECT NO.
SHEET 3 OF 10