




PLAN - DOSING CHAMBER  
N.T.S.

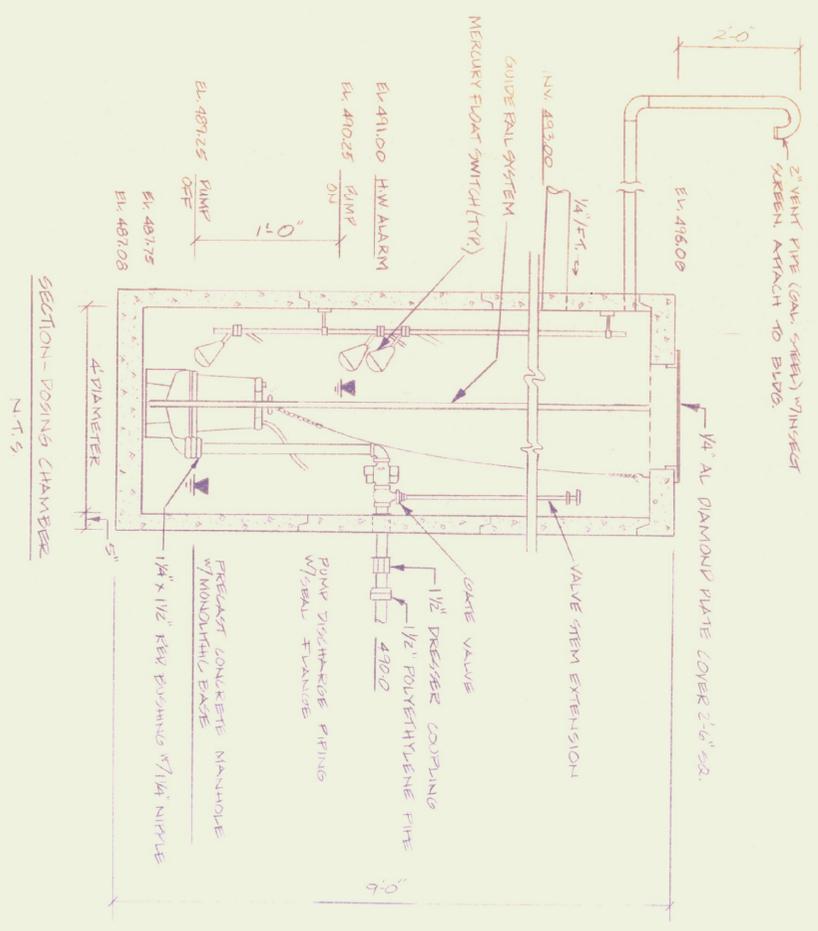

SECTION - DOSING CHAMBER  
N.T.S.

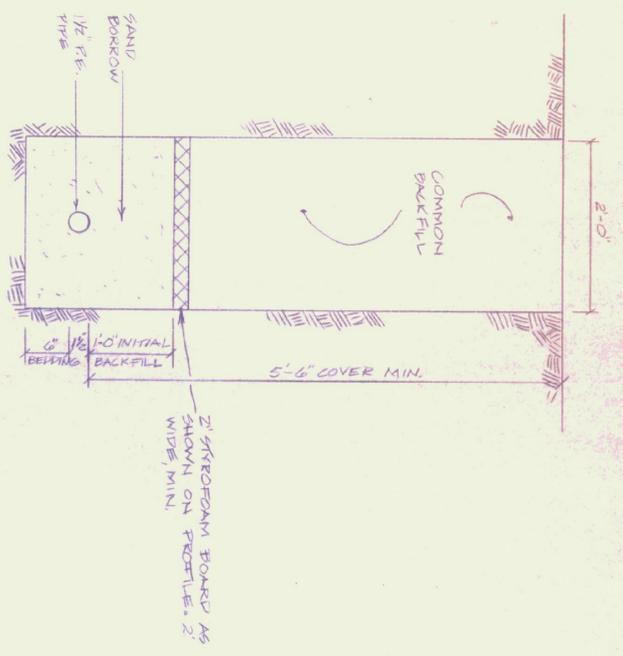

DETAIL - TYPICAL TRENCH FOR FORCE MAIN  
SCALE: 1" = 1'-0"

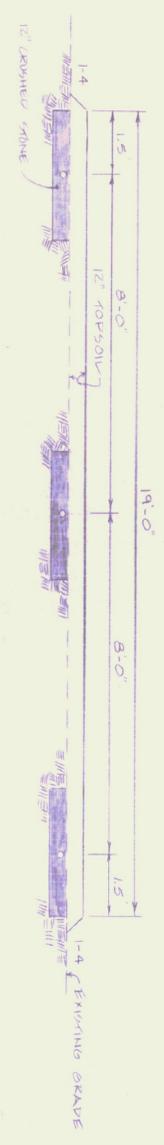

SECTION A-A  
LEACH FIELD TRENCH SECTION  
SCALE: HORIZ. 1" = 20'  
VERT. 1" = 5'



STATE OF VERMONT DEPARTMENT OF STATE BUILDINGS AGENCY OF ADMINISTRATION MONTPELIER, VERMONT			
PROPOSED MOTOR VEHICLE BLDG. SEWAGE TREATMENT PLAN			
DATE: 10-7-85	SCALE: AS NOTED	REVISIONS:	DWG. NO. 153
DRAWN BY: RUTLAND	APPROVED BY: AM		VERMONT OF