


VERMONT AGRICULTURAL BUSINESS  
EDUCATION CENTER, INC.

PLAN  
SCALE: 1:500

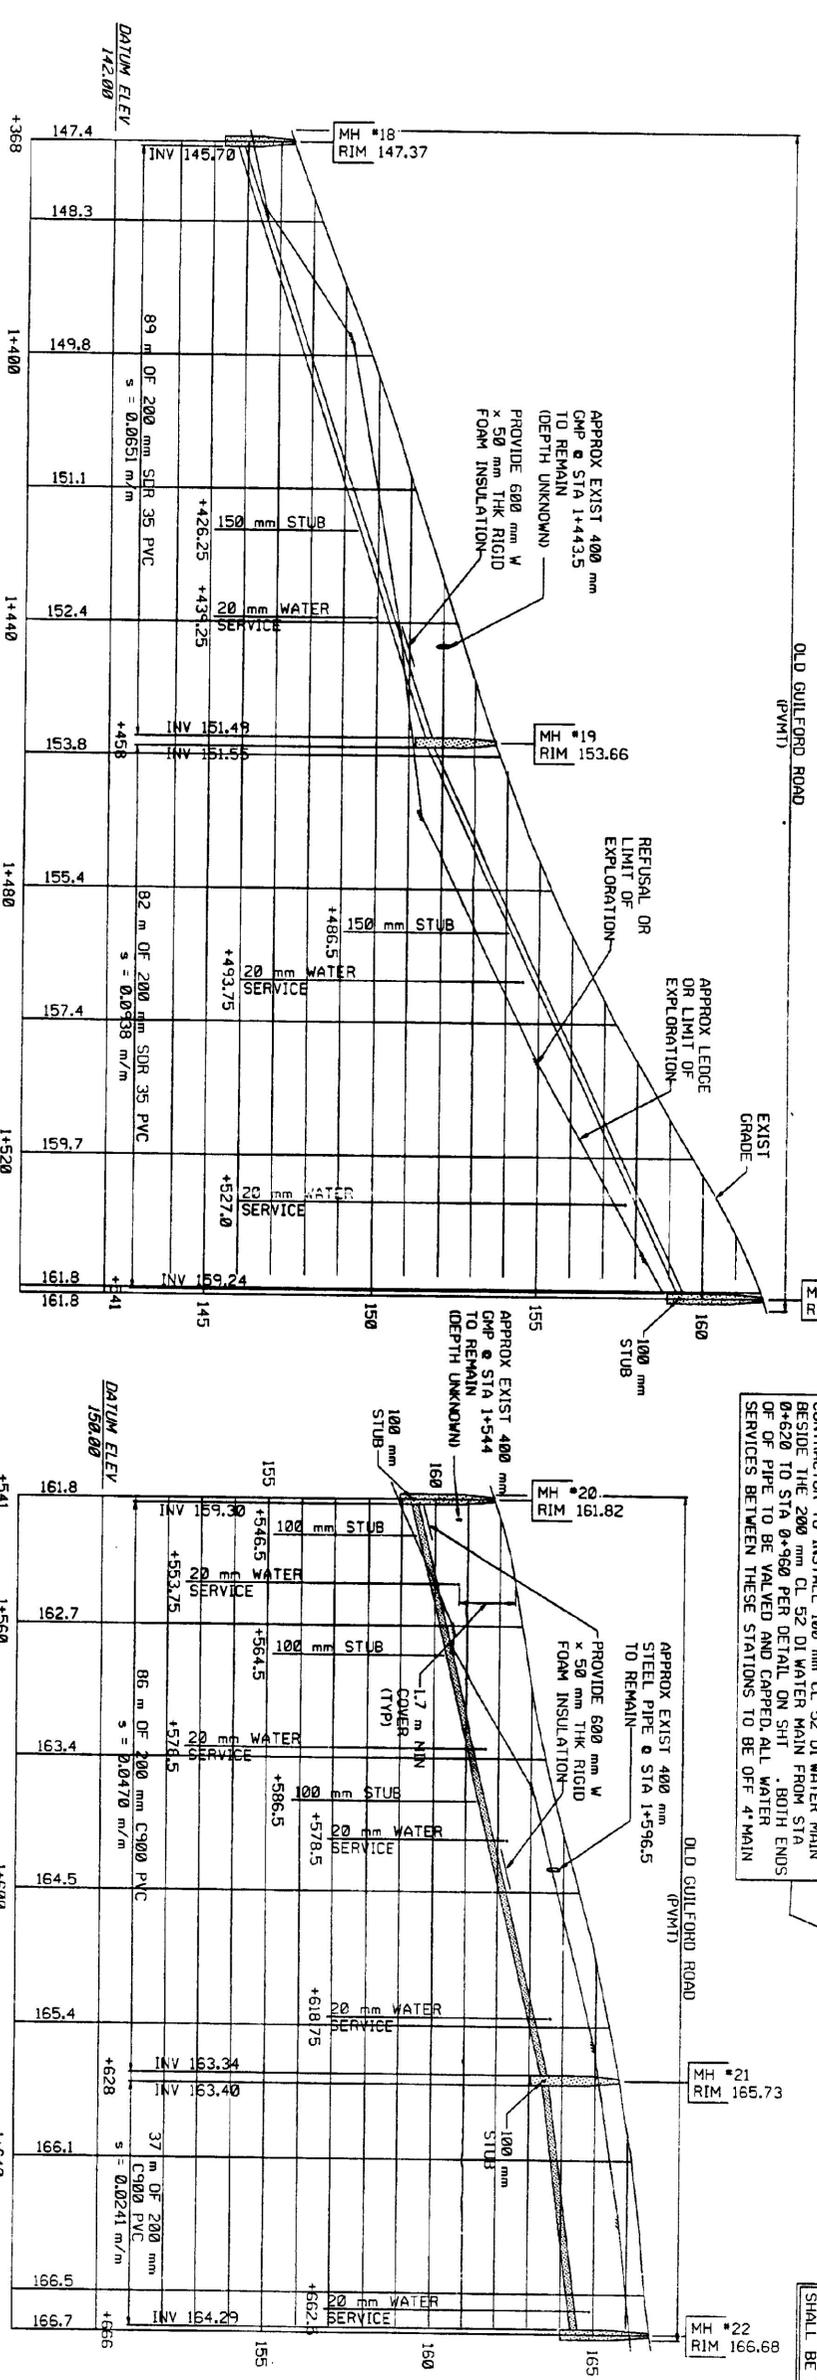

PROFILE  
SCALE: 1:500 H  
1:100 V

PROFILE  
SCALE: 1:500 H  
1:100 V

- NOTES:
1. ALL SEWER SERVICE STUBS ARE 100 mm UNLESS OTHERWISE NOTED
  2. ALL WATER SERVICES ARE 3/4" TYPE K COPPER WITH 3/4" CURB STOP W/BOX TO GRADE UNLESS OTHERWISE NOTED

NOTE:  
CONTRACTOR TO INSTALL 100 mm CL 52 DI WATER MAIN BESIDE THE 200 mm CL 52 DI WATER MAIN FROM STA 0+620 TO STA 0+960 PER DETAIL ON SH1. BOTH ENDS OF PIPE TO BE VALVED AND CAPPED. ALL WATER SERVICES BETWEEN THESE STATIONS TO BE OFF 4" MAIN

NOTE:  
WHERE GRAVITY SEWER & WATER MAIN ARE IN SAME TRENCH (STA 1+577 TO STA 2+098) MIN 21 m OF COVER SHALL BE MAINTAINED OVER THE SEWER

**FOR R.O.W.  
USE ONLY**

NO.	DATE	REVISIONS	BY	CHKD
TIMOTHY D. SMITH & ASSOCIATES, P.C. OLD BARRFIELD STATION 100 MERCHANTS ROW - PO BOX 174 05477-0174			ARCHITECTS NORTH BARRINGTON, VERMONT 05743 FAX: 802-463-6344	
WRIGHT ENGINEERING, LTD. 100 MERCHANTS ROW - PO BOX 174 05477-0174			CIVIL ENGINEERS RUTLAND, VERMONT 05701 FAX: 802-778-9911	
PROJECT NO. 09-1-039 WATER & SEWER EXTENSION PROJECT TOWN OF GUILFORD TOWN OF BAYLEIGH				
SHEET TITLE SANITARY SEWER/WATER PLAN AND SANITARY SEWER PROFILE			DRAWN BY: JAC CHECK BY: DSM	STATE OF VERMONT AGENCY OF TRANSPORTATION SOUTHEAST VERMONT WELCOME CENTER GUILFORD, VERMONT
DATE: 6-07-95			DRAWN BY: JAC CHECK BY: JAC	R.O.W. SHEET 9 OF 15 SHEETS SHEET #8 OF 54

091028 200 H.P.  
/PROP/910239/r-023905.1