


PLAN
SCALE: 1:500

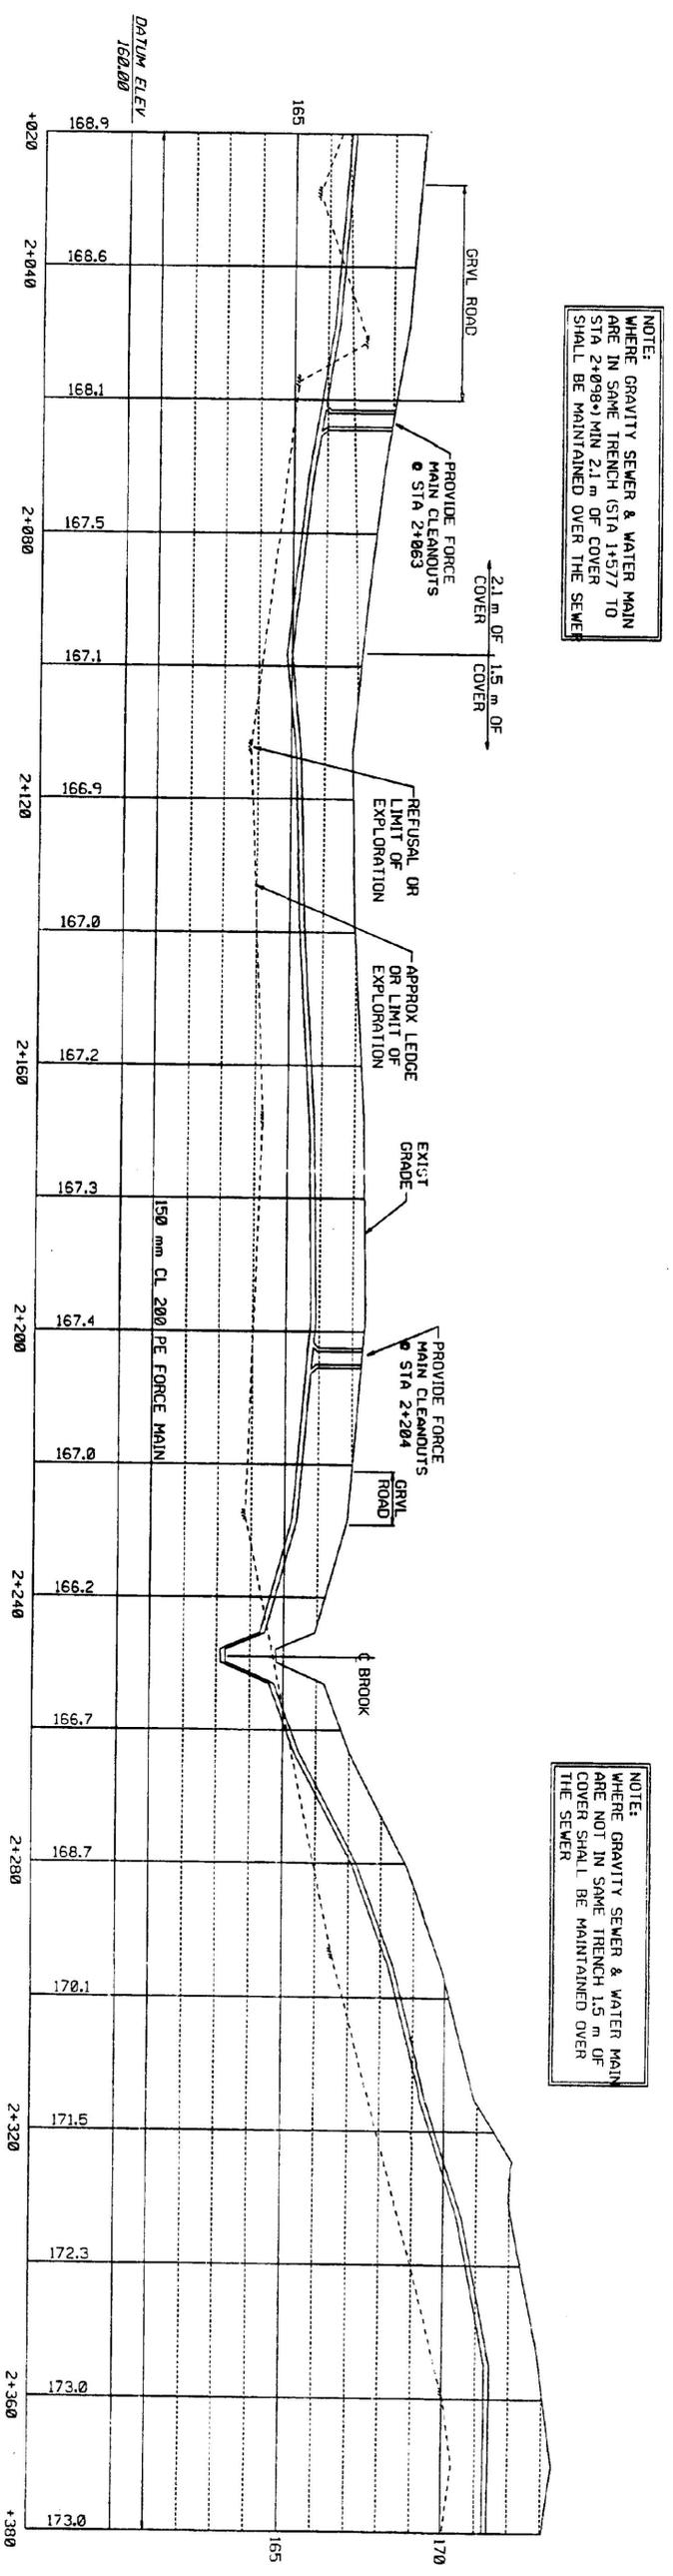

PROFILE
SCALE: 1:500 H
1:100 V

NOTE:
WHERE GRAVITY SEWER & WATER MAIN
ARE IN SAME TRENCH (STA 1+577 TO
STA 2+098) MIN 2.1 m OF COVER
SHALL BE MAINTAINED OVER THE SEWER

NOTE:
WHERE GRAVITY SEWER & WATER MAIN
ARE NOT IN SAME TRENCH 1.5 m OF
COVER SHALL BE MAINTAINED OVER
THE SEWER

**FOR R.O.W.
USE ONLY**

091028 200 H.P.
/PR OP/96239/r0239p7.1

NO.	DATE	REVISIONS	DRAWN	CHECK	<p>TIMOTHY D. SMITH & ASSOCIATES, P.C. OLD BALDWIN STATION 88-48-044</p> <p>WRIGHT ENGINEERING, LTD. 100 MERCHANTS ROW - PALM BEACH, FL 888-778-8111</p>	<p>ARCHITECTS NORTH DORRINGTON, VERMONT 05602 P.O. BOX 49-044 FAX 802-498-0444</p> <p>CIVIL ENGINEERS RUTLAND, VERMONT 05701 FAX 802-278-9944</p>	<p>PROJECT NO. 99-1-039</p> <p>WATER & SEWER EXTENSION PROJECT TOWN OF QUINCY TOWN OF MATTLEBORO</p> <p>SANITARY SEWER/WATER PLAN AND SANITARY SEWER PROFILE</p>	<p>DESIGN BY: JAC</p> <p>DRAWN BY: DSM</p> <p>CHECK BY: JAC</p>	<p>STATE OF VERMONT</p> <p>AGENCY OF TRANSPORTATION</p> <p>SOUTHEAST VERMONT WELCOME CENTER QUINCY, VERMONT</p>	<p>DATE: 6-07-95</p> <p>R.O.W. SHEET 12 OF 15 SHEETS SHEET 50 OF 54</p>
-----	------	-----------	-------	-------	--	---	--	---	---	---