




NOTE:  
WHERE SEWER FORCE MAIN & WATER MAIN ARE NOT IN SAME TRENCH 1.5 m OF COVER SHALL BE MAINTAINED OVER THE SEWER

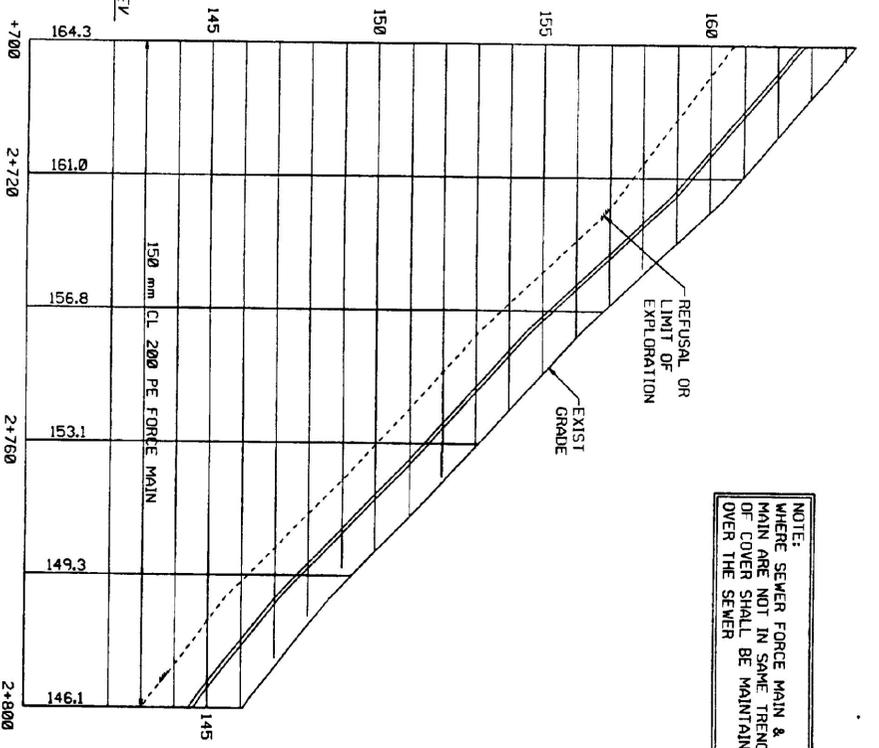

PROFILE  
SCALE: 1:500 H  
1:100 V

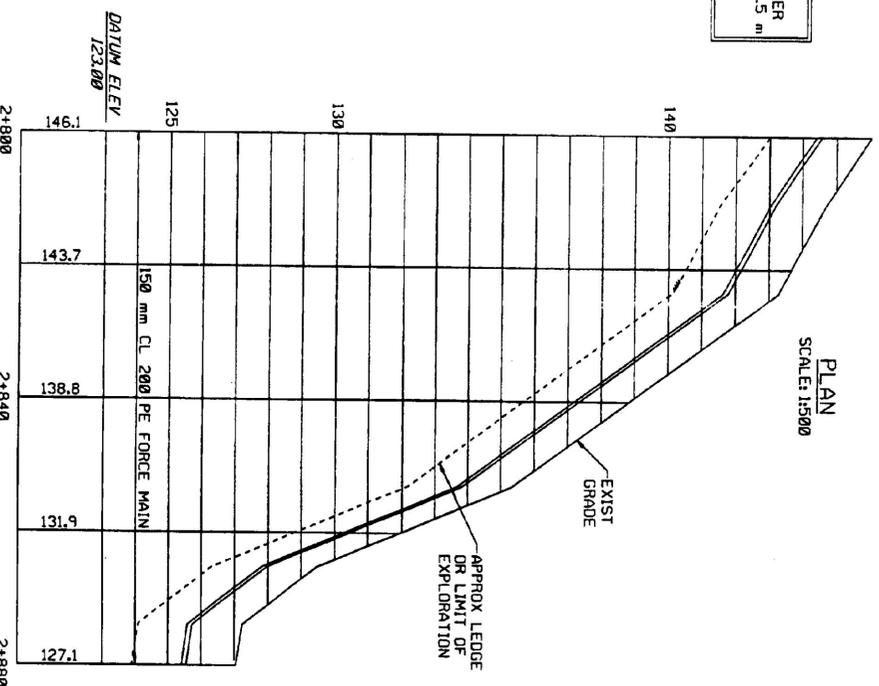

PROFILE  
SCALE: 1:500 H  
1:100 V

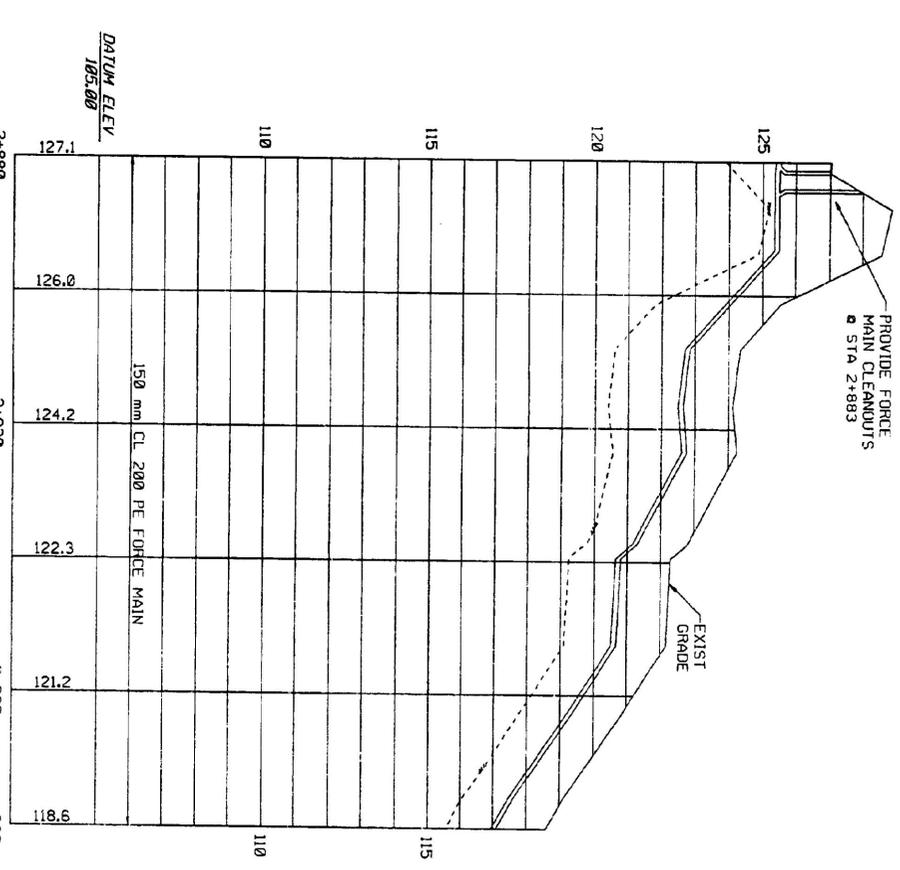

PROFILE  
SCALE: 1:500 H  
1:100 V

**FOR R.O.W. USE ONLY**

091028 200 H.P.  
/PROD/910239/r/0239p9.1

NO.		DATE		REVISION		DRAWN		CHECK		DATE	
TIMOTHY D SMITH & ASSOCIATES, PC OLD RAILROAD STATION 605-45-0941 WRIGHT ENGINEERING, LTD. 100 HERRINGTOWN RD - FARMER ST 605-777-9411						ARCHITECTS NORTHE BARRINGTON, VERMONT 05647 FAX 802-45-0404 CIVIL ENGINEERS RUTLAND, VERMONT 05701 FAX 802-777-9411					
PROJECT NO: 091-1 (S) WATER & SEWER EXTENSION PROJECT TOWN OF QUINCY SANITARY SEWER/WATER PLAN AND SANITARY SEWER PROFILE											
DRAWN BY: JAC CHECK BY: DSM				DRAWN BY: JAC CHECK BY: JAC				DATE: 6-07-95			
AGENCY OF TRANSPORTATION SOUTHEAST VERMONT WELCOME CENTER COLUPLAND, VERMONT						STATE OF VERMONT R.O.W. SHEET 14 OF 15 SHEETS SHEET 53 OF 54					