




1 INFORMATION CRIB TIMBER FRAME PLAN
1/8" = 1'-0"

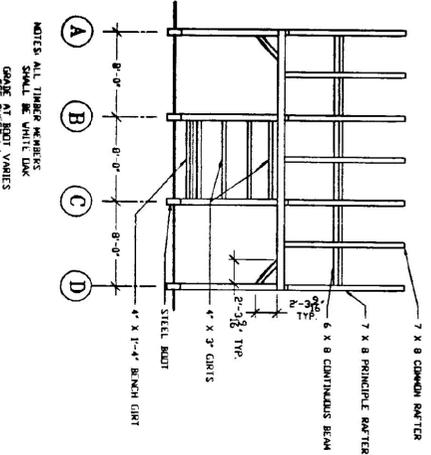


2 INFORMATION CRIB FRAME SECTION
1/8" = 1'-0"

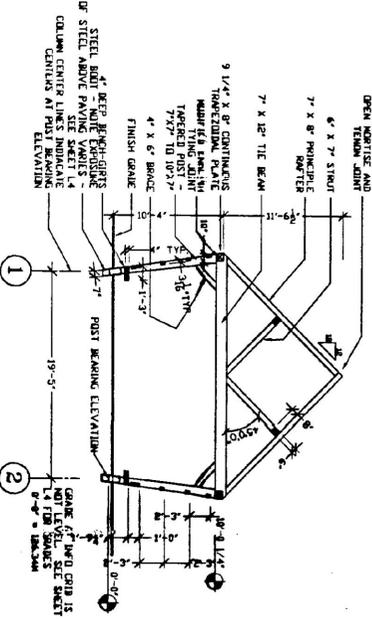


3 INFORMATION CRIB BUILDING FRAME SECTION
1/8" = 1'-0"

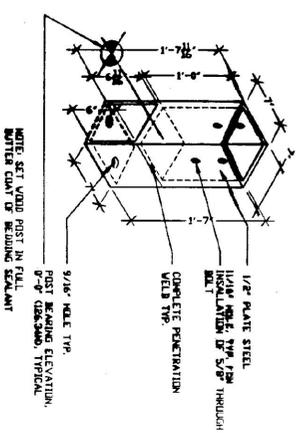


4 INFORMATION CRIB BOOT DETAIL
1" = 1'-0"

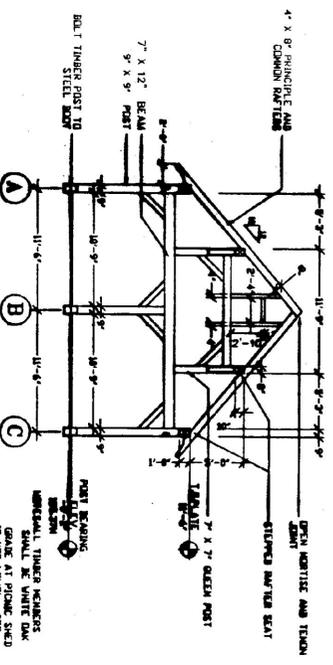


5 PICNIC SHED BUILDING FRAME SECTION 1
1/8" = 1'-0"

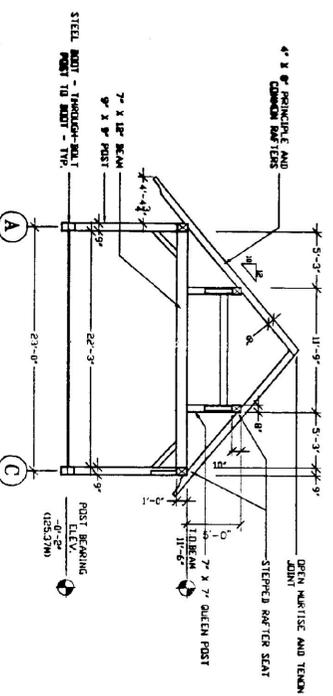


6 PICNIC SHED BUILDING FRAME SECTION 2
1/8" = 1'-0"

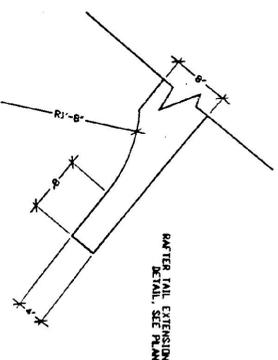


7 PICNIC SHED END RAFTER DETAIL
1" = 1'-0"

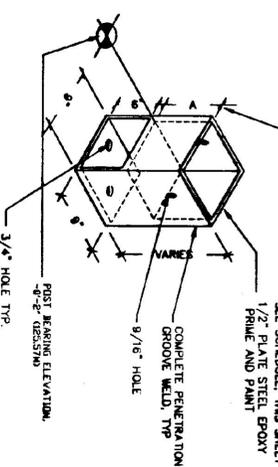


8 PICNIC SHED BOOT DETAIL
1" = 1'-0"

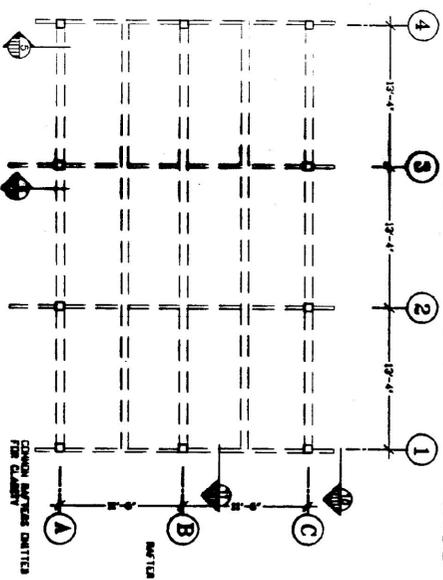

9 PICNIC SHED FRAME PLAN
1/8" = 1'-0"

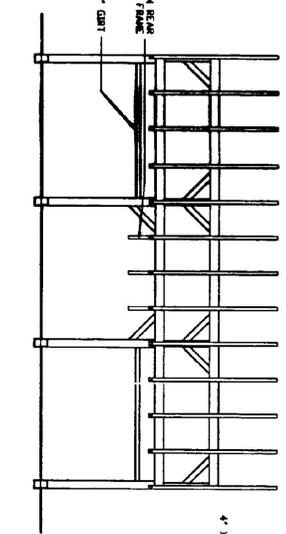

10 PICNIC SHED FRAME ELEVATION
1/8" = 1'-0"

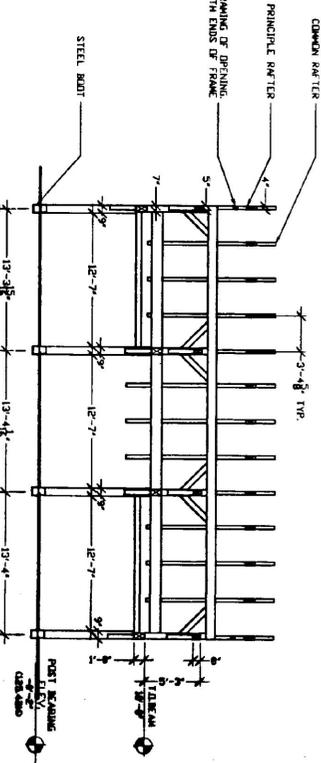

11 PICNIC SHED FRAME SECTION
1/8" = 1'-0"



| BOOT SCHEDULE - PICNIC SHED | | |
|-----------------------------|-------------|---------------------|
| No. | DIMENSION A | FIN. GR. @ POST |
| A-1 | 1'-2 1/4" | 0'-8 1/2" (125.784) |
| A-2 | 1'-1 1/2" | 0'-8 1/2" (125.784) |
| A-3 | 1 1/2" | 0'-8 1/2" (125.784) |
| A-4 | 0" | 0'-0" (125.824) |
| B-1 | 1'-2 1/4" | 0'-8 1/2" (125.784) |
| B-2 | 1'-2 1/4" | 0'-8 1/2" (125.784) |
| B-3 | 1 1/2" | 0'-8 1/2" (125.784) |
| B-4 | 1 1/2" | 0'-8 1/2" (125.784) |
| C-1 | 1'-2 1/4" | 0'-8 1/2" (125.784) |
| C-2 | 1 1/2" | 0'-8 1/2" (125.784) |
| C-3 | 1 1/2" | 0'-8 1/2" (125.784) |
| C-4 | 0" | 0'-0" (125.824) |

RECORD
DRAWING

| NO. | DATE | REVISIONS | DRAWN CHECK |
|-----|------|-----------|-------------|
| | | | |
| | | | |

TIMOTHY D. SMITH & ASSOCIATES, PC ARCHITECTS
OLD RAILROAD STATION
802-443-8184

BOYD W. HALL
CONSULTING ENGINEERS, INC.
LANDSCAPE ARCHITECTS
802-443-5241

T.J. BOYLE AND ASSOCIATES
REGISTERED ARCHITECTS
802-443-5241



PROJECT NO. IM 091-1 (30)
SOUTHEAST VERMONT WELCOME CENTER
GUILDFORD, VERMONT

DSGN BY:
DRWN BY:
CHKD BY:

STATE OF VERMONT
AGENCY OF ADMINISTRATION
DEPARTMENT OF
BUILDINGS & GENERAL SERVICES

DATE: 1-16-98
SHEET NO. OF SHEETS

F4