

REVISIONS:

- 3/11/99
ADD THURST BLOCK DETAIL
RELEASED TO TOWN OF FAIR HAVEN
FOR REVIEW
- 6/15/99
REROUTE FORCE MAIN MISC. NOTE
EDITS
- 7/02/99
ADD CLEANOUT LOCATIONS
MISC. PLAN EDITS
- 8/20/99
MISC. NOTE EDITS

RELEASED: AUGUST 1999

ISSUED FOR CONSTRUCTION

FAIR HAVEN
WELCOME CENTER

FAIRHAVEN, VERMONT
THESE PLANS ARE FOR THIS PROJECT ONLY AND
ARE NOT TO BE REUSED IN ANY PROJECT OR ANY
OTHER PROJECT WITHOUT WRITTEN CONSENT OF
ENMAN ENGINEERING, P.C.

Enman
Engineering
Environmental • Civil • Sanitary
230 North Main Street
Fair Haven, Vermont 05701
Phone: (802)775-4447
Fax: (802)775-4447
Copyright © 1999
All Rights Reserved.



THE CERTIFICATION ON THIS DRAWING ONLY
INDICATES THE REGISTERED PROFESSIONAL
ENGINEER RESPONSIBLE FOR PREPARATION AND
IS NOT ISSUED FOR CONSTRUCTION UNLESS
NOTED IN THE REVISION BOX.
REGULATORY APPROVAL STAMP

SEWER
PROFILES

SCALE: AS NOTED


DATE: 02/24/99

DESIGN BY: BJE/TNT

DRAWN BY: JBT/JPL


SHEET NO: 5 OF 9

PROJECT NO: 9816

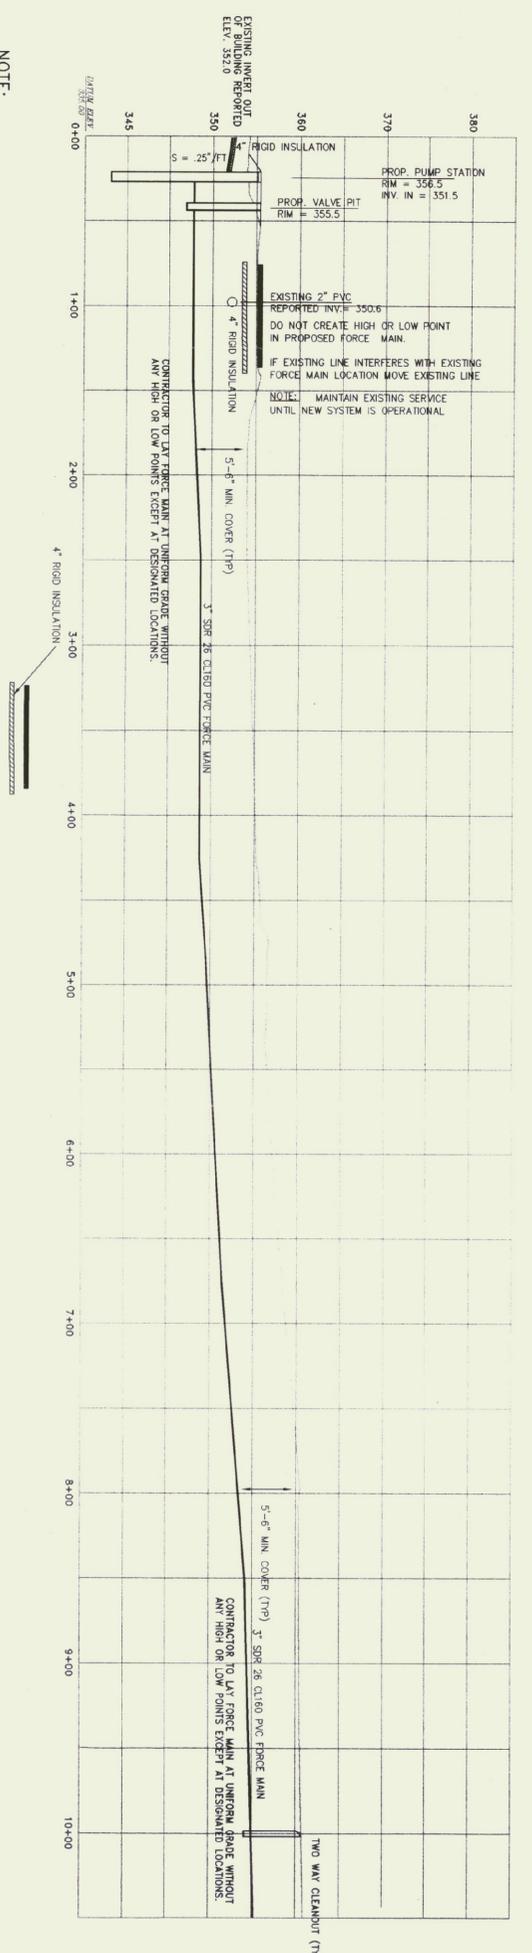

SEWER PROFILE

SCALE: VERTICAL 1"=10'
HORIZONTAL 1"=50'

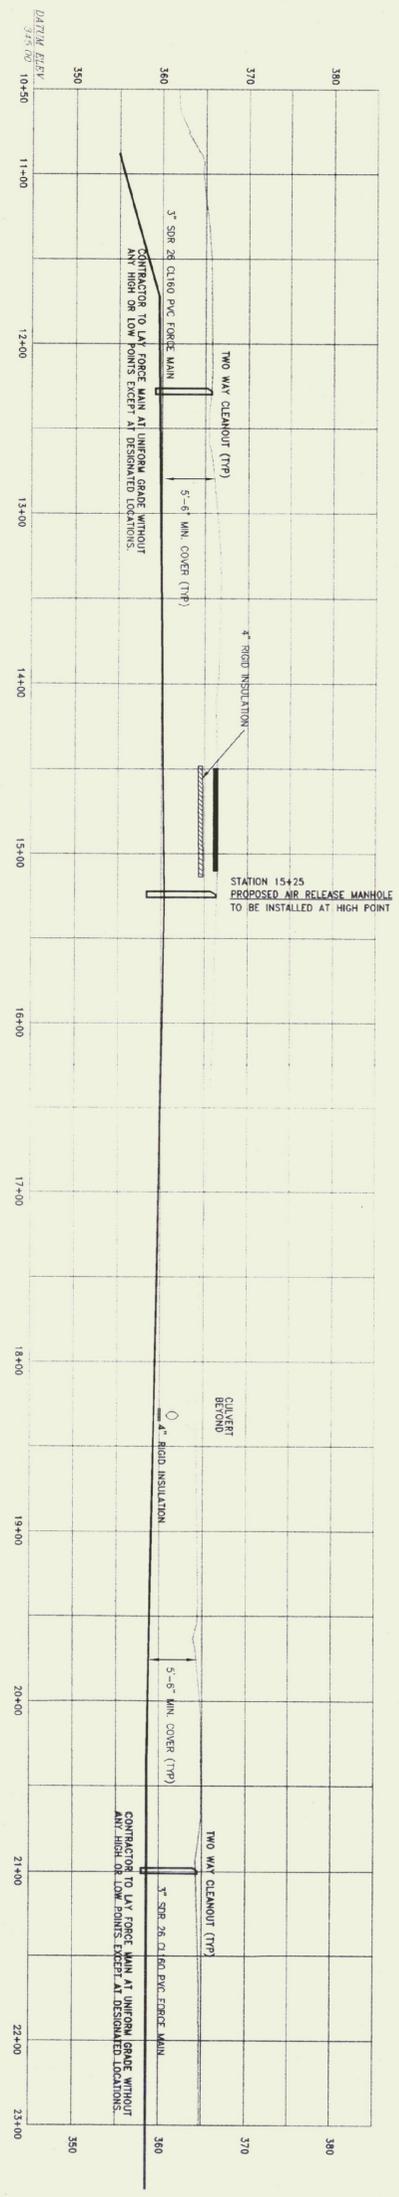

SEWER PROFILE

SCALE: VERTICAL 1"=10'
HORIZONTAL 1"=50'