

REVISIONS:

- 3/11/99 ADD THIRIST BLOCK DETAIL RELEASED TO TOWN OF FAIR HAVEN FOR REVIEW
- 6/15/99 REROUTE FORCE MAIN MISC NOTE EDITS
- 7/02/99 MISC PLAN EDITS
- 8/20/99 MISC NOTE EDITS

RELEASED: AUGUST 1999

ISSUED FOR CONSTRUCTION

FAIR HAVEN  
WELCOME CENTER

FAIRHAVEN, VERMONT  
THESE PLANS ARE FOR THIS PROJECT ONLY AND ARE NOT FOR REUSE ON THIS PROJECT OR ANY OTHER PROJECT WITHOUT WRITTEN CONSENT OF ENMON ENGINEERING, P.C.


**Enmon**  
Engineering  
Environmental • Civil • Sanitary  
230 North Main Street  
Rutland, Vermont 05701  
508.247.1437  
Copyright © 1999  
All rights reserved.




THE CERTIFICATION ON THIS DRAWING ONLY INDICATES THE VT REGISTERED PROFESSIONAL ENGINEER RESPONSIBLE FOR PREPARATION AND IS NOT ISSUED FOR CONSTRUCTION UNLESS NOTED IN THE REVISION BOX.  
REGULATORY APPROVAL STAMP

SEWER PROFILES

|             |          |
|-------------|----------|
| SCALE:      | AS NOTED |
| DATE:       | 02/24/99 |
| DESIGN BY:  | BJE/TNT  |
| DRAWN BY:   | JBT/JPL  |
| SHEET NO:   | 6 OF 9   |
| PROJECT NO: | 9816     |

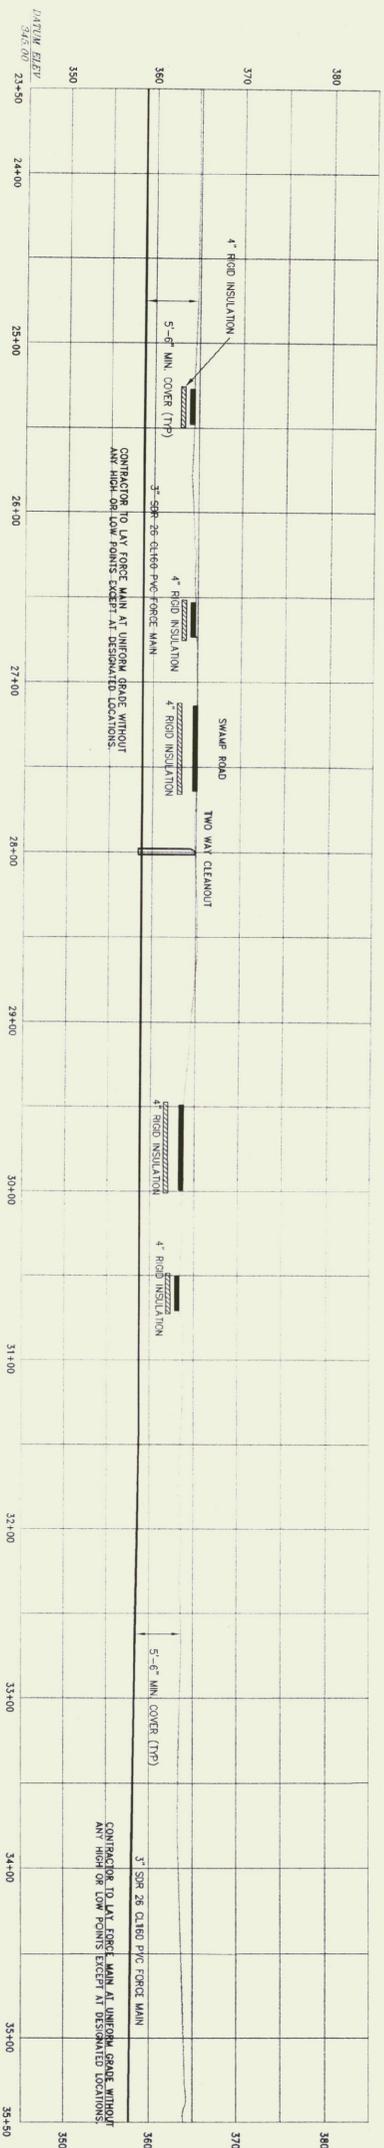

SEWER PROFILE  
SCALE: VERTICAL 1"=10'  
HORIZONTAL 1"=50'

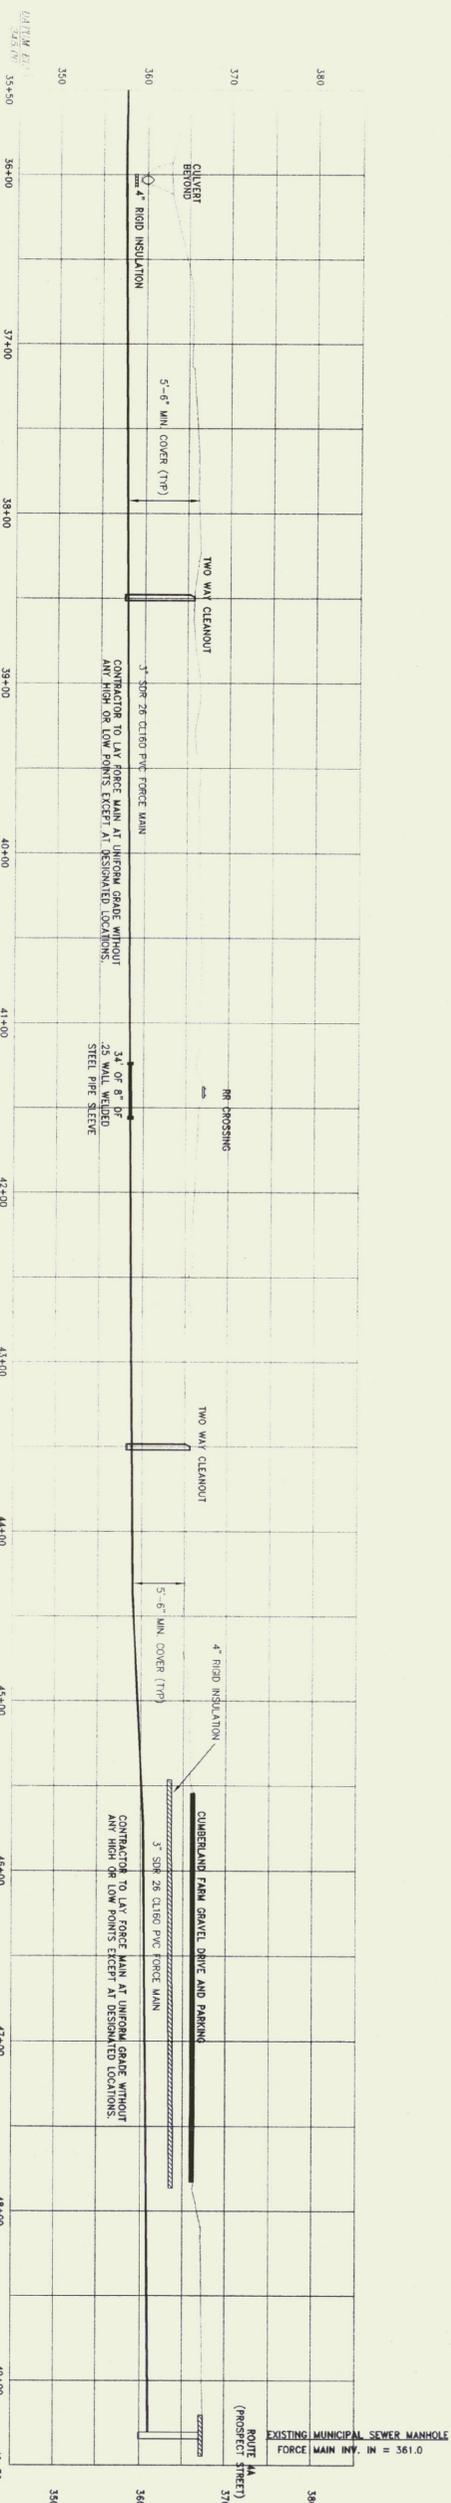

NOTE:  
CONTRACTOR TO INSTALL RAIL ROAD CROSSING WITHOUT CREATING A HIGH POINT IN FORCE MAIN

SEWER PROFILE

SCALE: VERTICAL 1"=10'  
HORIZONTAL 1"=50'