

**N.B.F.**  
Nimtz • Berryhill • Fiegel  
ARCHITECTS P.C.  
24 1/2 Cedar Street, Rutland, Vermont, 05701

**Steven J. Banik, P.E.**  
STRUCTURAL ENGINEER  
Cuttingsville, Vermont 05738



**DuBois Eking Inc.**  
Highway Design  
Site Engineering  
Mechanical and  
Electrical Engineers

**NORTHBOUND/SOUTHBOUND  
WHITE RIVER JUNCTION  
TRAVEL and INFORMATION CENTER  
HARTFORD, VERMONT**

**PROJECT PLAN**

Proj. No. R12688  
Dwg No.       
Drawn By: JKR  
Checked By:       
Projecting:       
Revised:       
DATE: NOV/1995  
ISSUED FOR: PRELIMINARY

NOV 23 1995  
**C1**  
Drawing Number

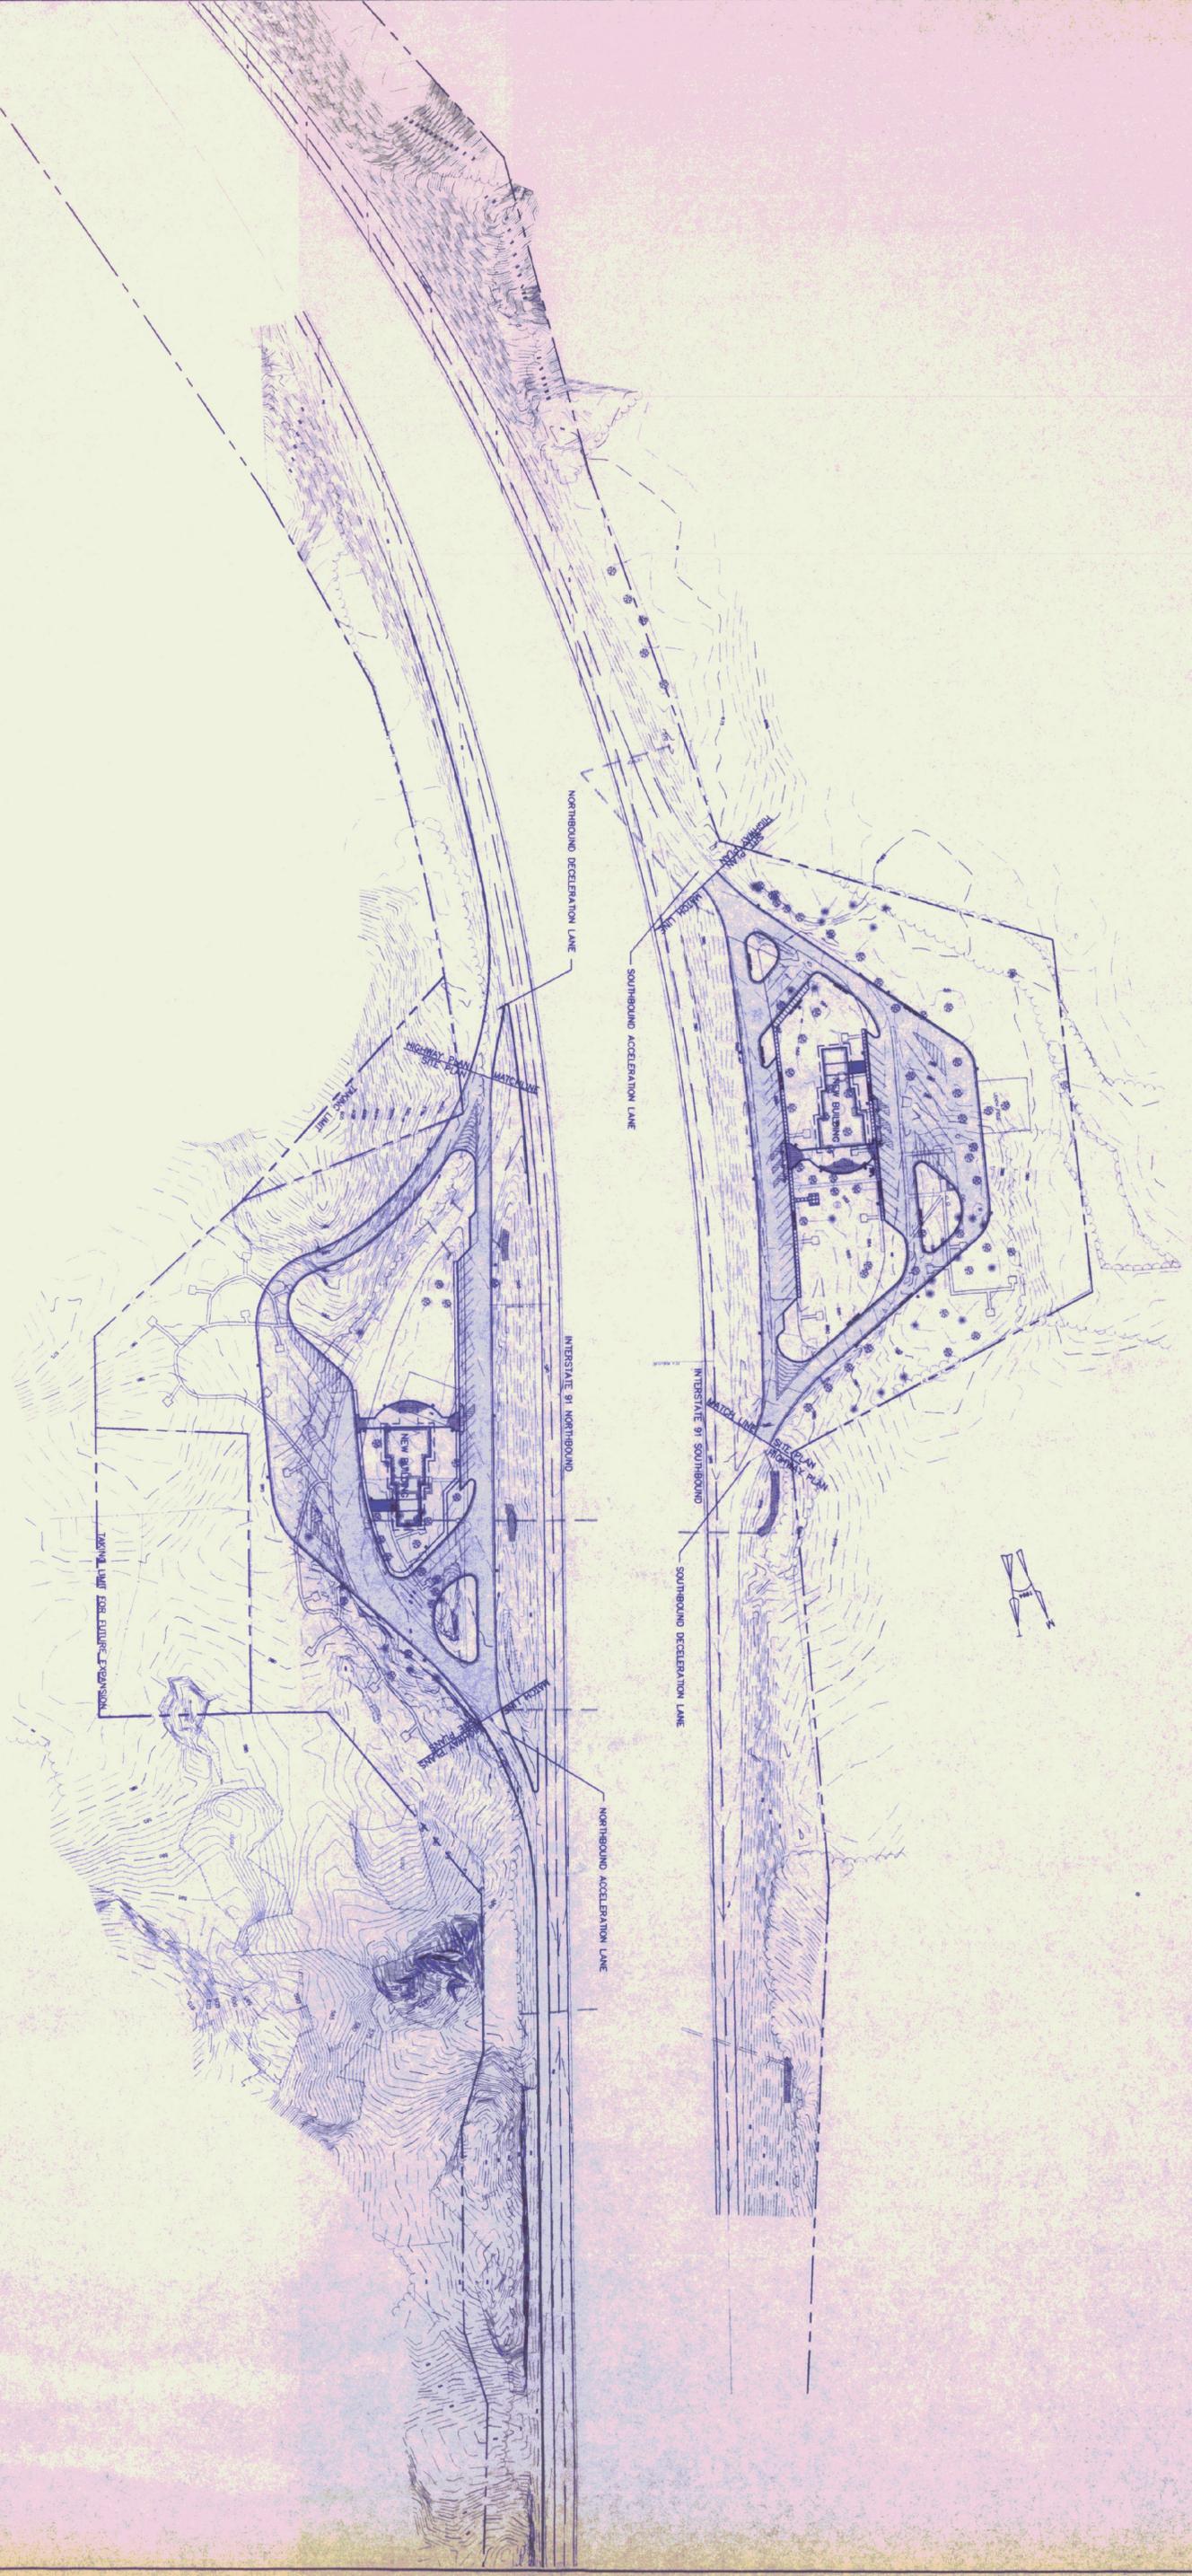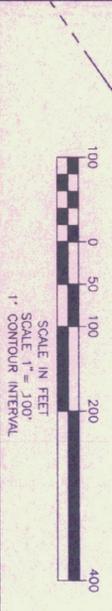

**NOT FOR CONSTRUCTION**