

State of Vermont
 Department of Buildings & General Services
HARTFORD INFORMATION CENTER

I-91 SOUTHBOUND
 HARTFORD, VERMONT
 FEDERAL PROJECT No. IM BUILDING (6)

AGENCY OF ADMINISTRATION
 DEPT. OF BUILDINGS & GENERAL SERVICES
 2 GOVERNOR AIKEN AVENUE
 MONTPELIER, VERMONT 05633-5801
 THOMAS W. TORTI, COMMISSIONER

FEDERAL HIGHWAY ADMIN. VERMONT DIVISION
 FEDERAL BUILDING
 87 STATE STREET, P.O. BOX 568
 MONTPELIER, VERMONT 05601
 CHARLES E. BASNER

AGENCY OF ADMINISTRATION
 NATIONAL LIFE BUILDING
 1 NATIONAL LIFE DRIVE
 MONTPELIER, VERMONT 05633
 BRIAN R. SEARLES, SECRETARY

DIVISION ADMINISTRATOR




Howard Dean, M.D.
 Governor

November 2000

NBF ARCHITECTS, P.C.
 24 1/2 CENTER STREET
 RUTLAND, VT 05701

Index of Drawings

- SD1 SITE PLAN
- 001 A1 BASEMENT, MAIN FLOOR, ATTIC & ROOF PLANS, ROOFING DETAILS
- 003 A2 BUILDING ELEVATIONS
- 003 A3 CROSS SECTIONS
- 005 A4 WALL SECTIONS
- 006 A5 WALL SECTION, WINDOW DETAILS
- 007 A6 INTERIOR ELEVATIONS
- 007 A7 INTERIOR ELEVATIONS, DETAILS
- 008 A8 ROOM FINISH SCHEDULE, DOOR SCHEDULE, WALL, DOOR & FRAME TYPES
- 010 A9 REFLECTED CEILING PLAN, DETAILS
- 011 A10 DETAILS
- 12 S1 FOUNDATION PLAN & DETAILS
- 13 S2 ROOF SUB-FRAMING, MAIN & ATTIC FLOOR FRAMING PLANS
- 14 S3 ROOF FRAMING & OVERLAY PLANS
- 15 S4 FRAMING DETAILS I
- 16 S5 FRAMING DETAILS II
- 17 M1 HVAC PLANS & DETAILS
- 18 M2 HVAC PLANS & DETAILS
- 19 M3 HVAC SECTIONS & DETAILS
- 20 M4 HVAC SCHEDULES
- 21 M5 HVAC SCHEDULES
- 22 P1 BASEMENT PLANS & DETAILS
- 23 P2 PLUMBING PLANS & DETAILS
- 24 P3 PLUMBING PLANS & DETAILS
- 25 E1 LIGHTING PLAN - MAIN FLOOR
- 26 E2 POWER & SIGNAL PLAN - MAIN FLOOR
- 27 E3 BASEMENT & ATTIC ELECTRICAL PLANS & DETAILS
- 28 E4 ELECTRICAL DETAILS & DIAGRAMS
- 29 E5 SITE PLAN - ELECTRICAL

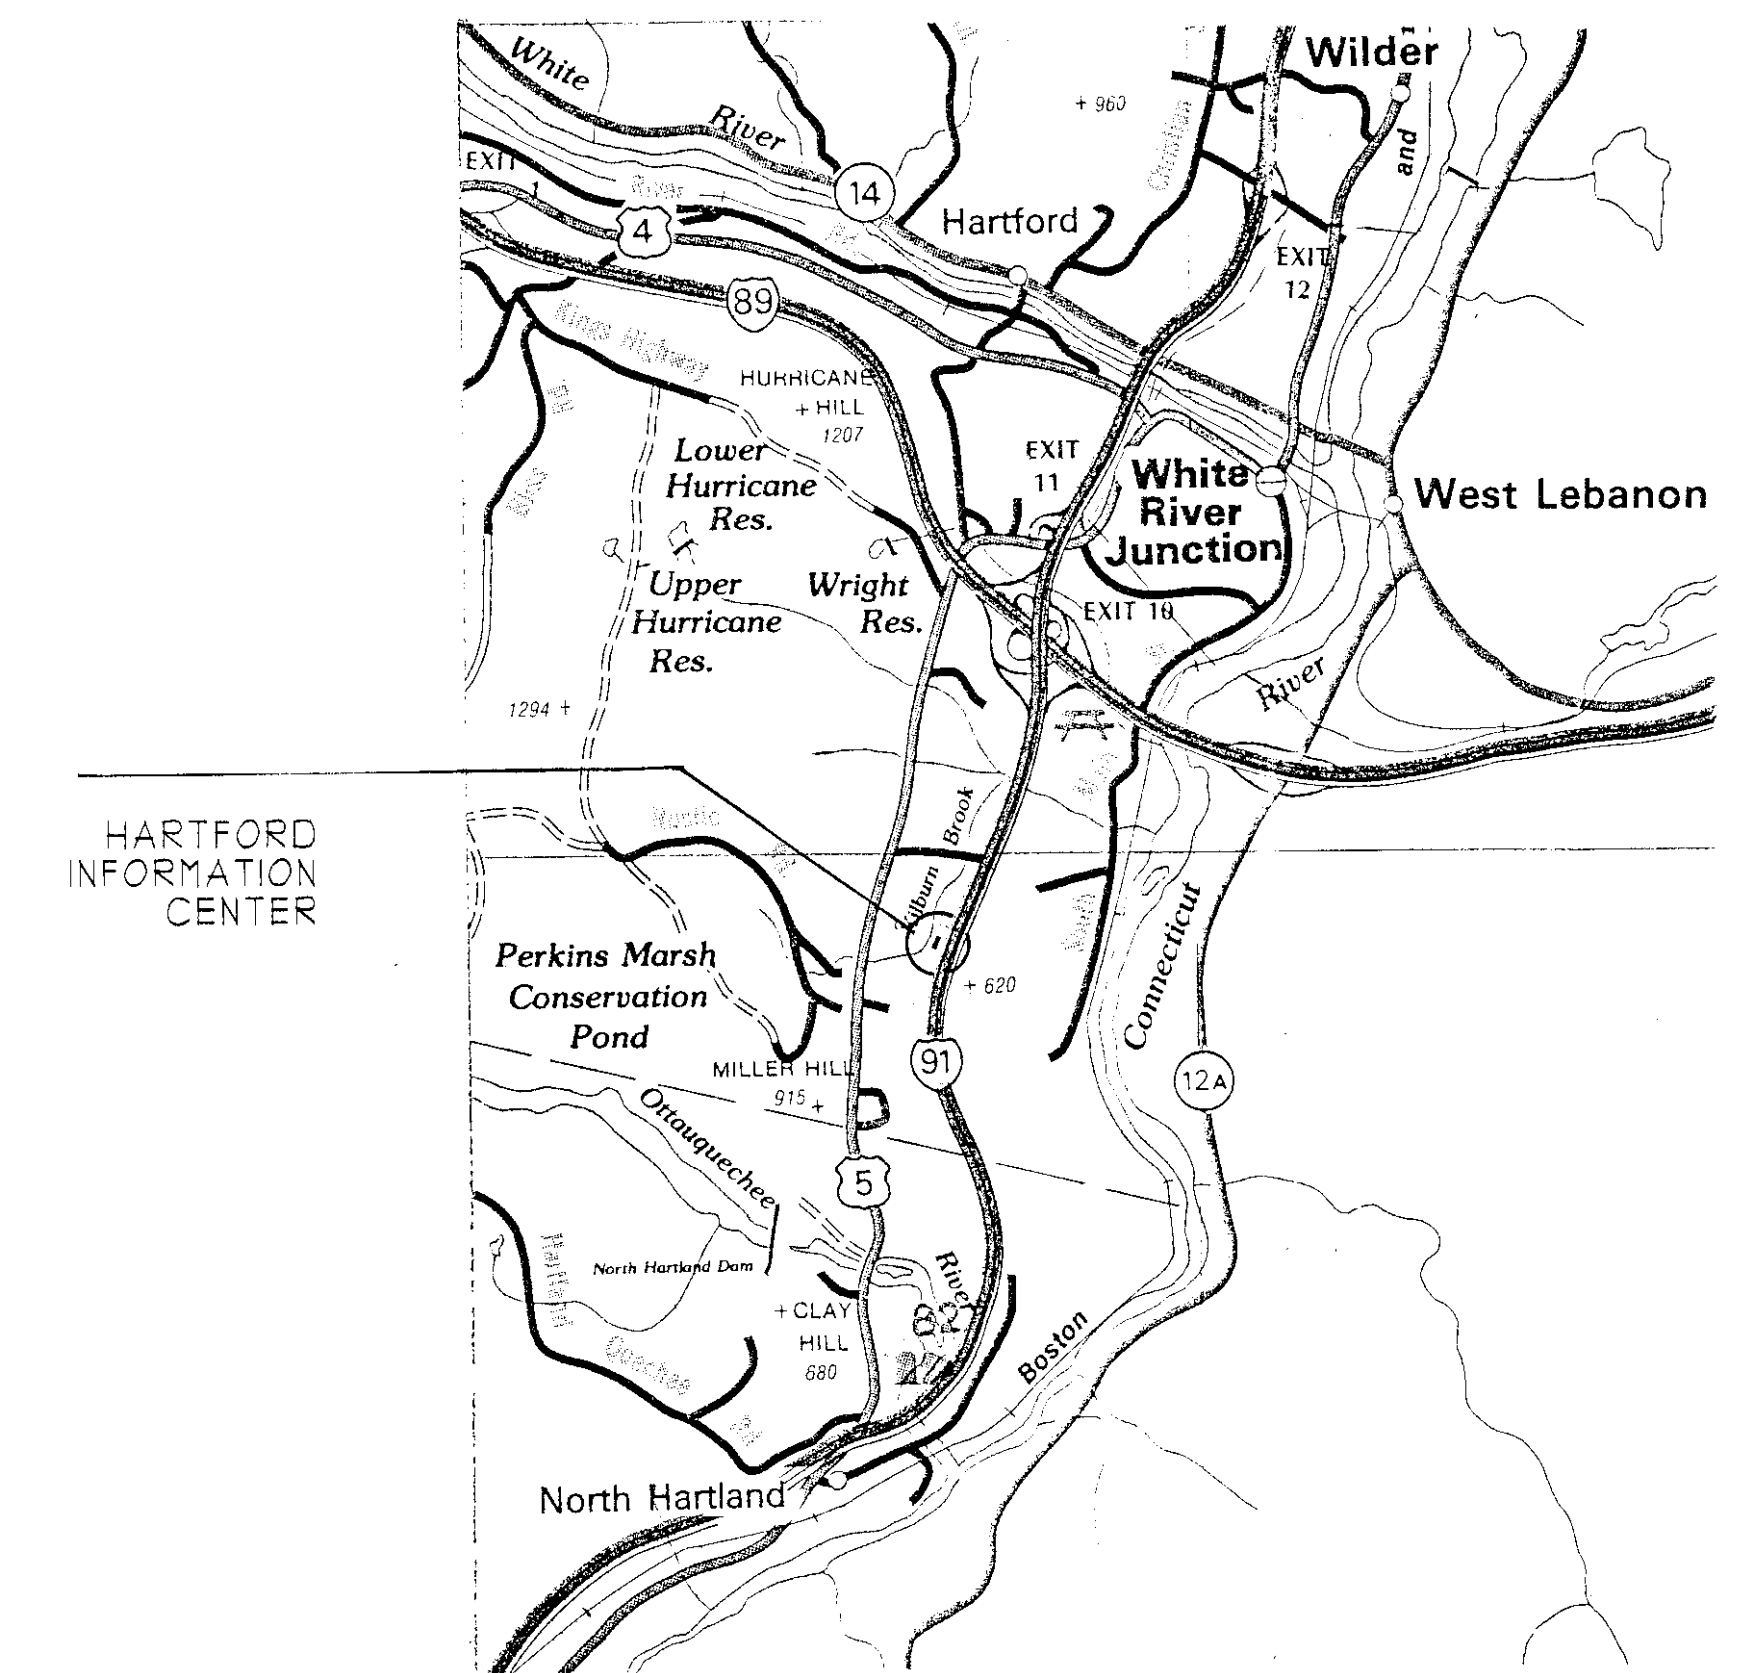

PROJECT LOCATION