




3628+50

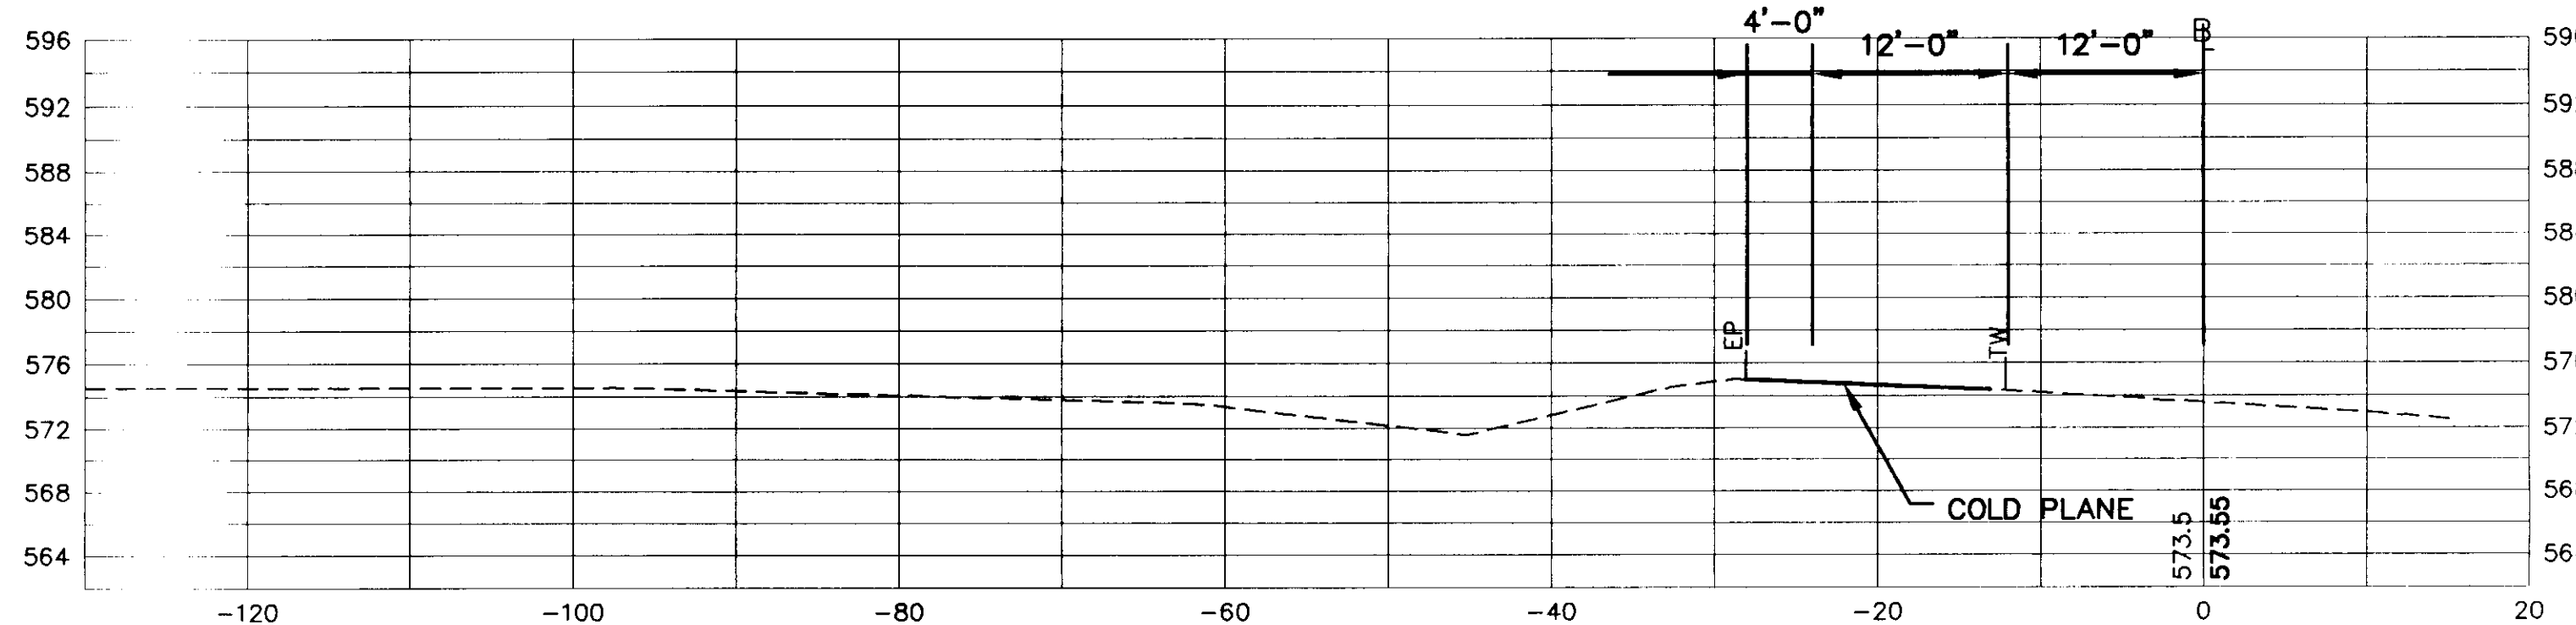


3628+00

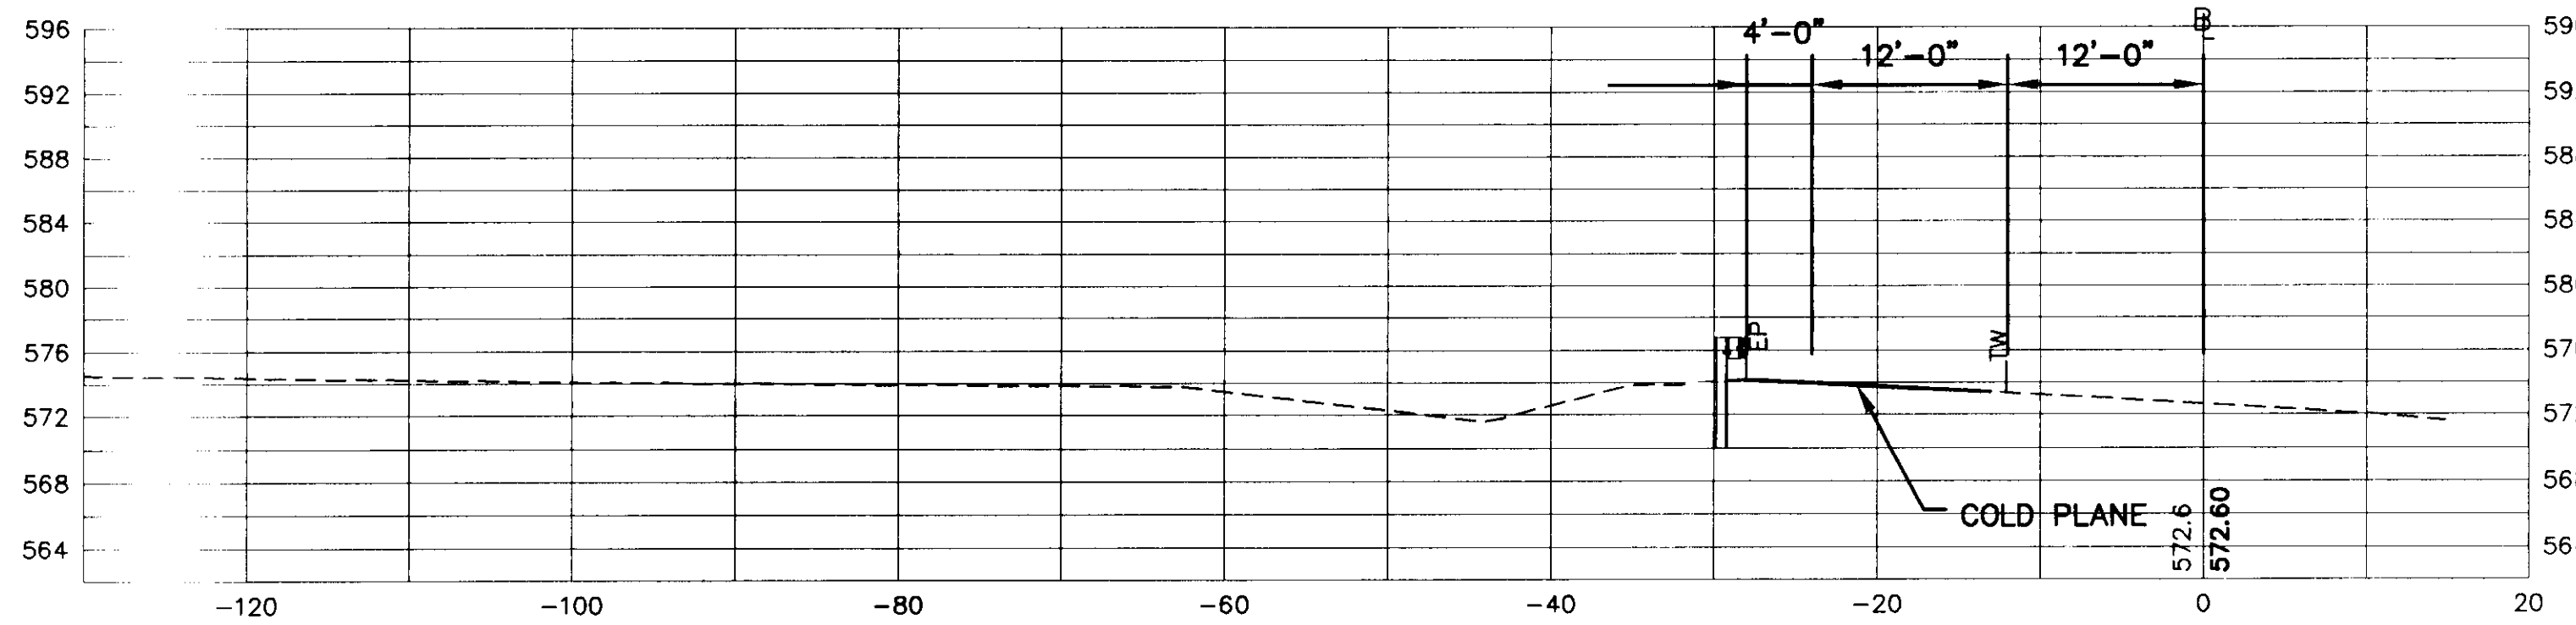


3627+50

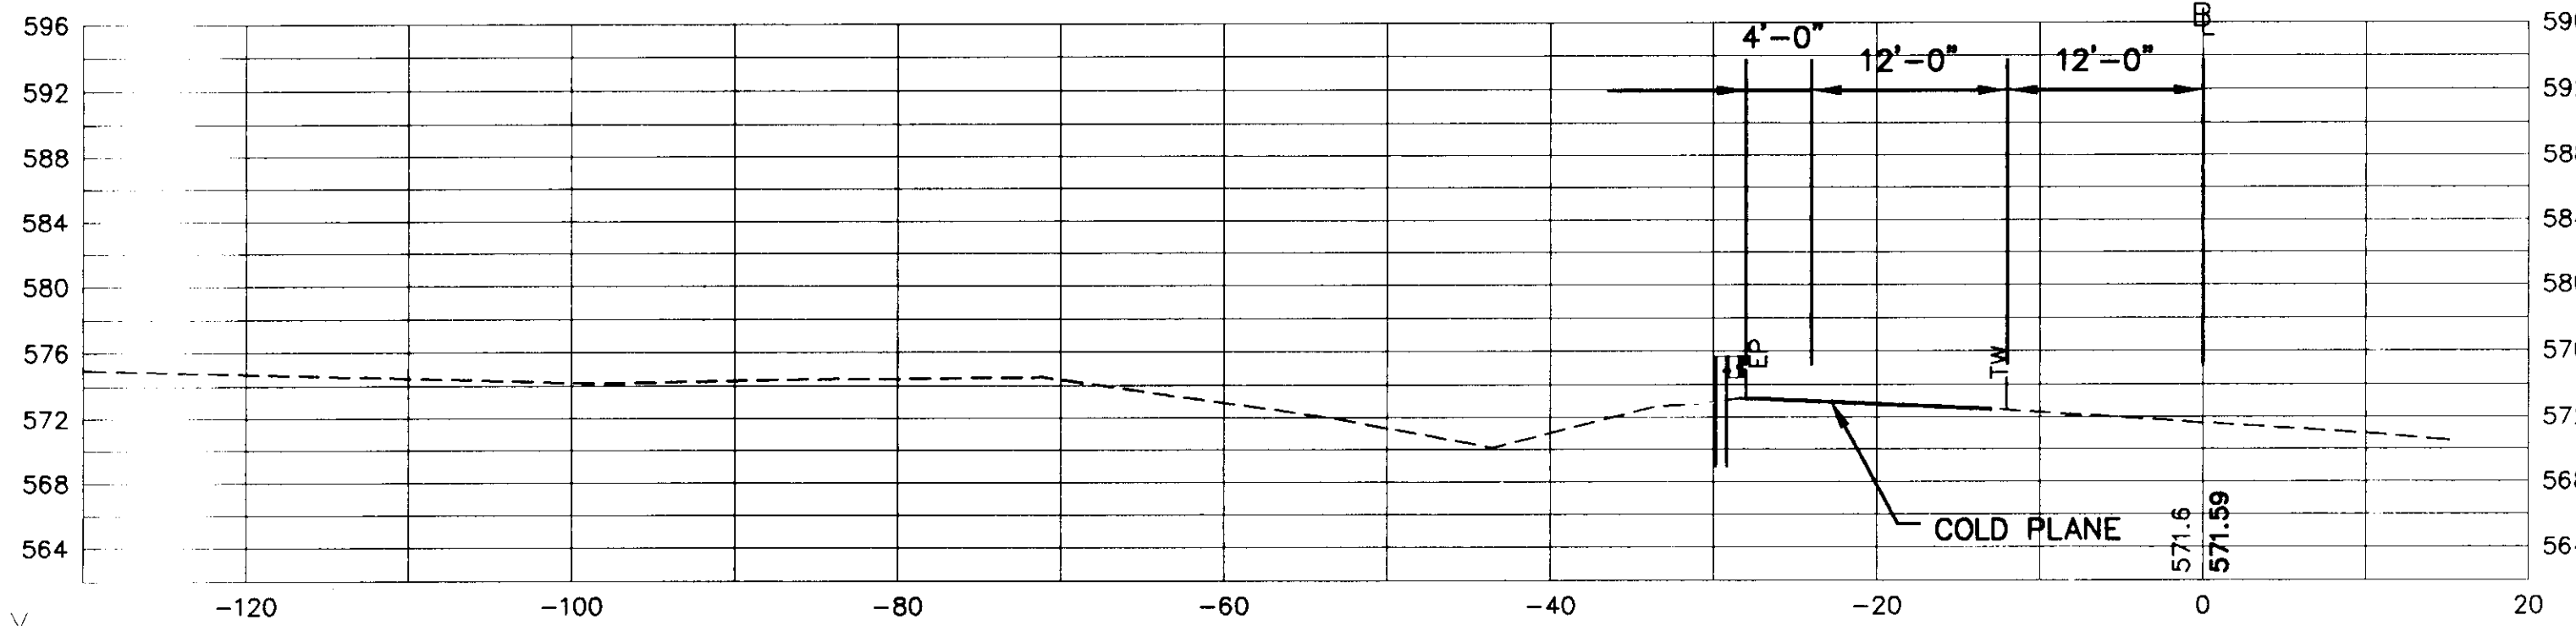


3627+00

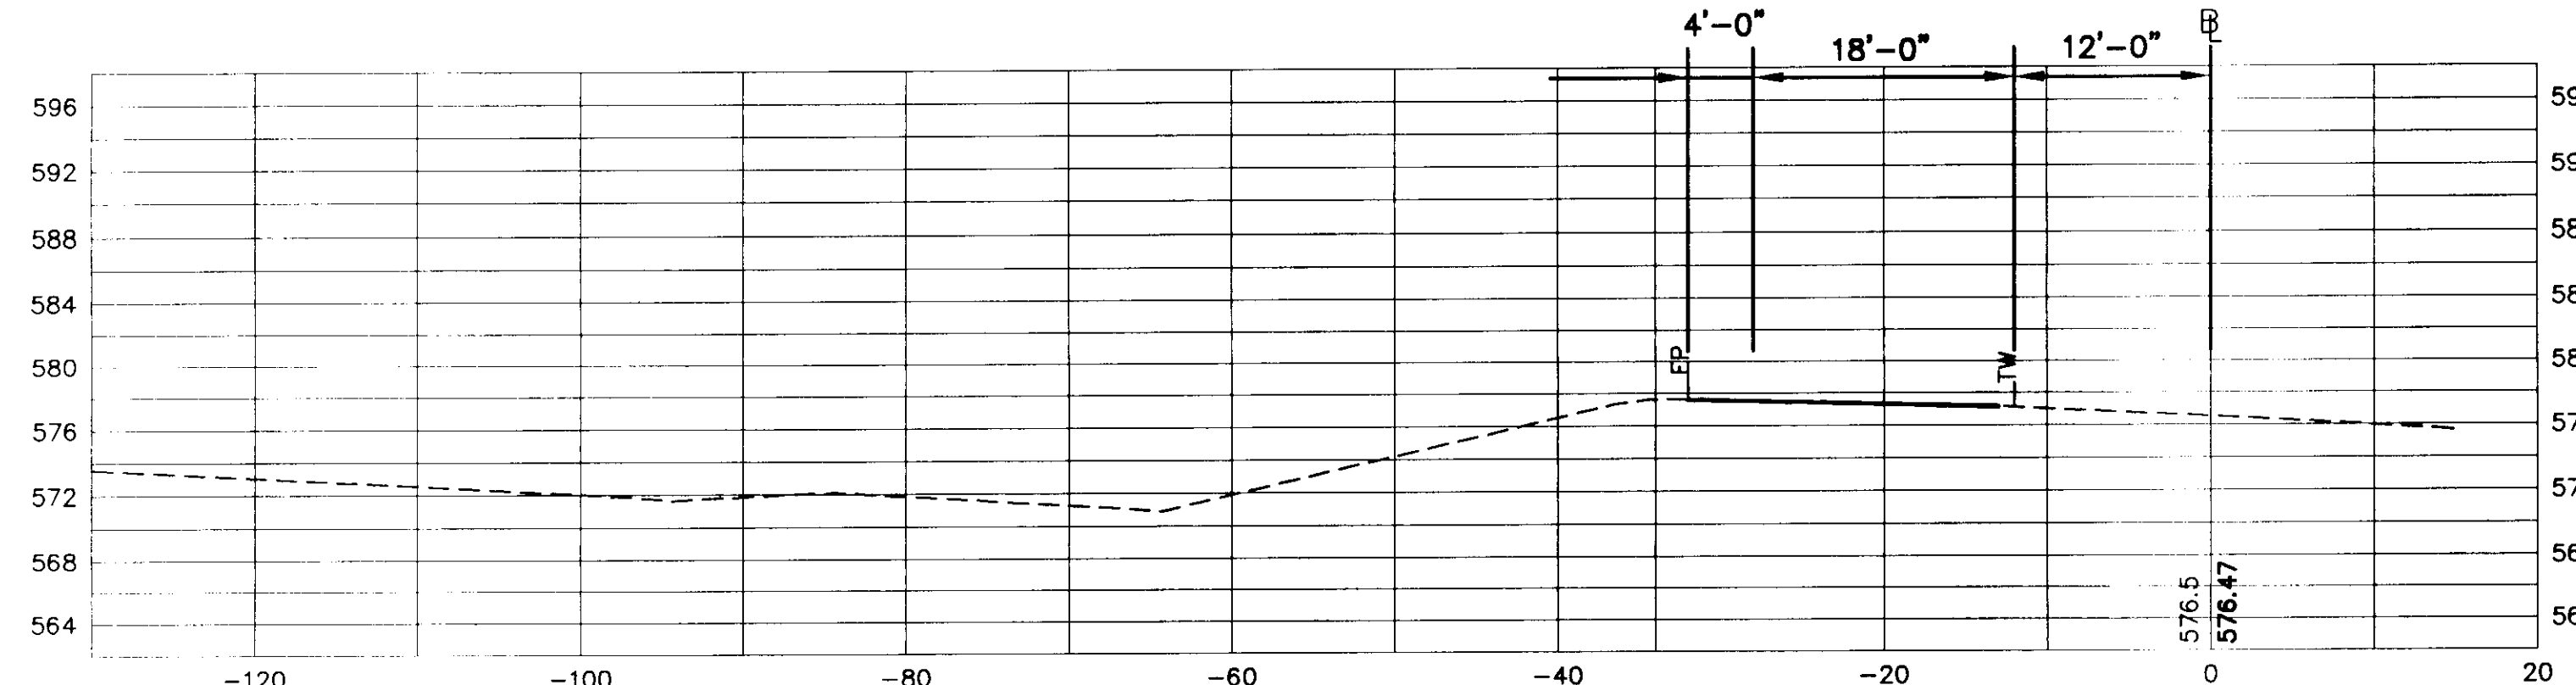


3630+00

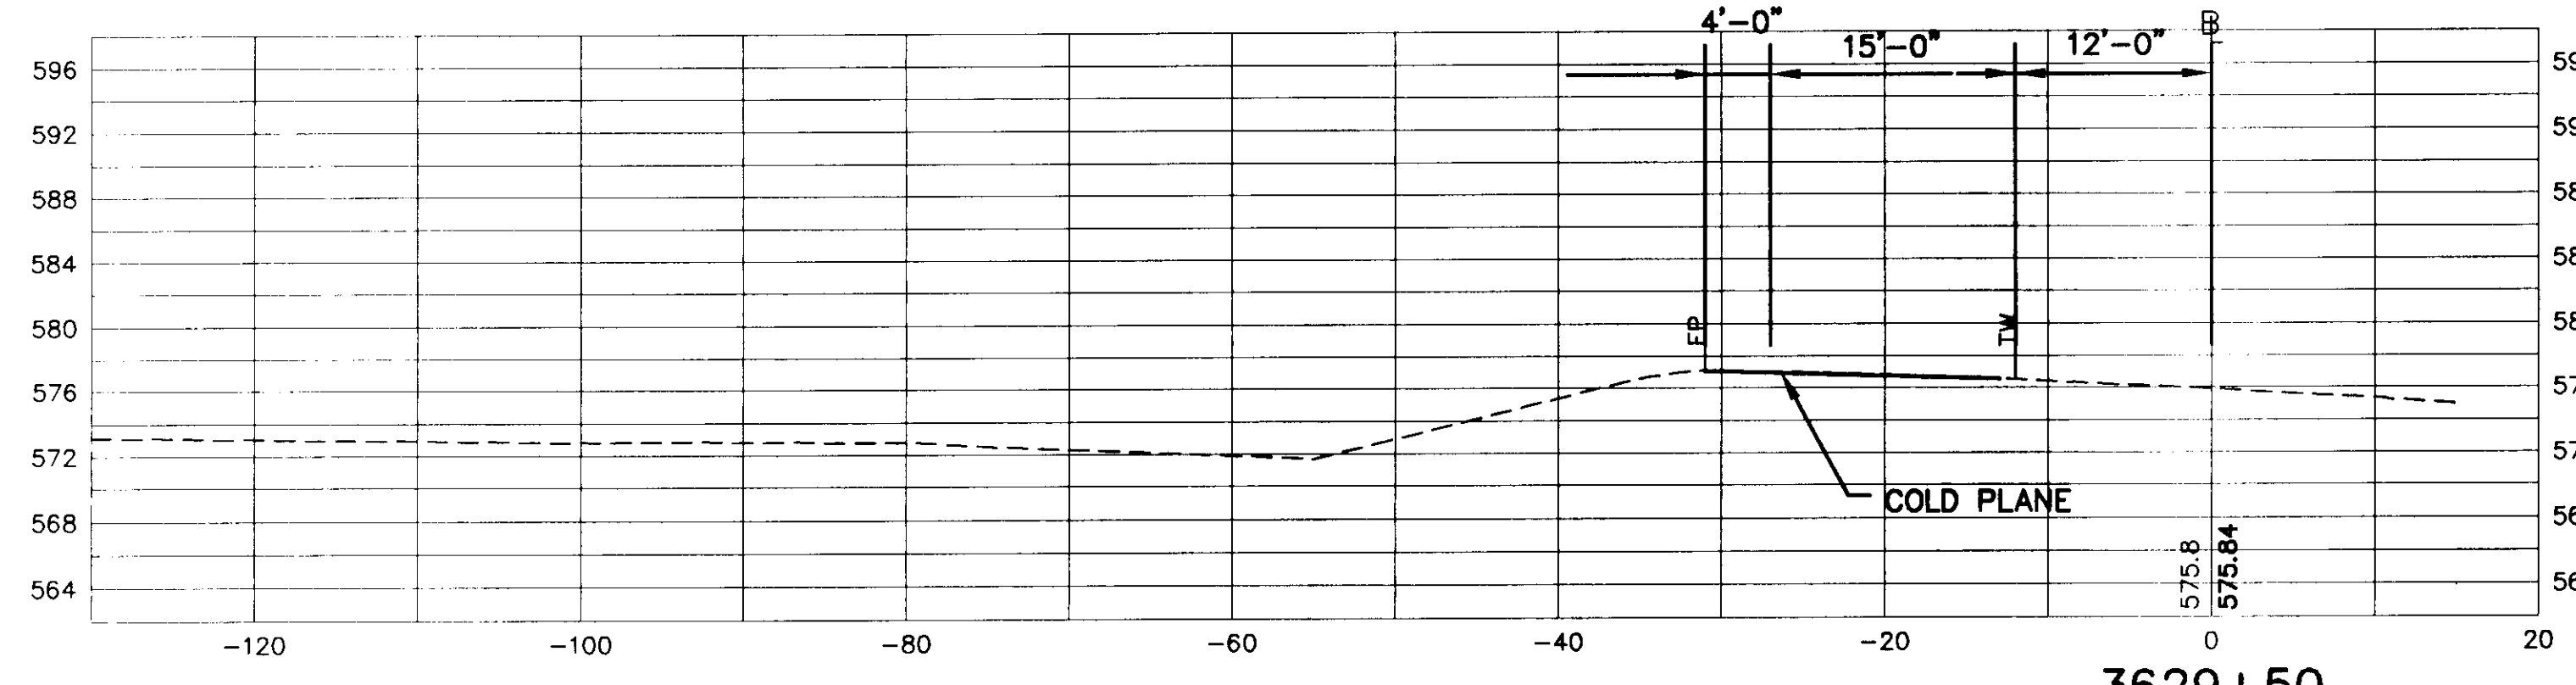

3629+50

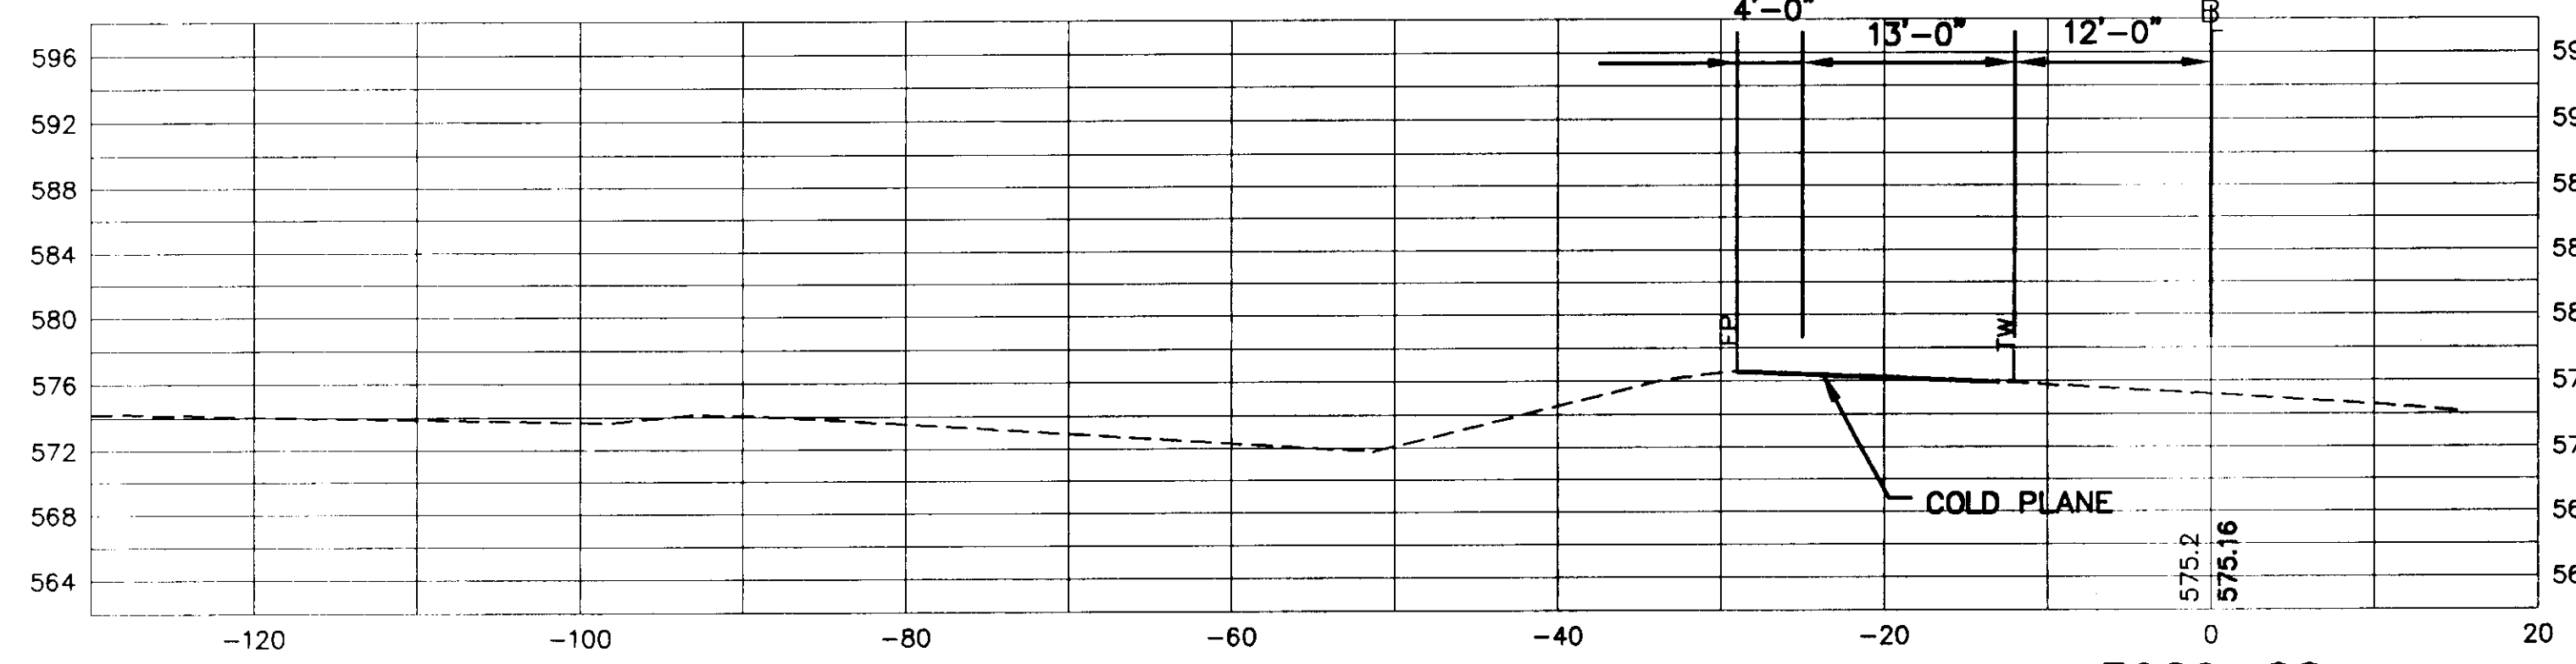

3629+00

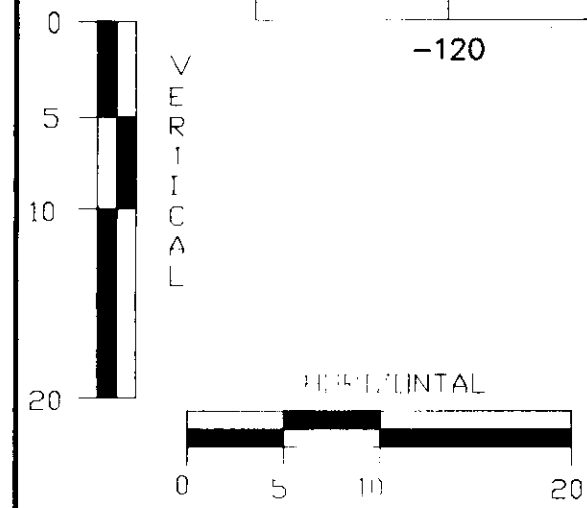

4/20/96 3-15-96
 C:\DATA\IN\206815\SUBSECT MEJ Mar 13 13:04:14 1996

N·B·F
 Nimtze · Berryhill · Figiel
 ARCHITECTS P.C.
 24 1/2 Center Street, Rutland, Vermont 05701

Steven J. Banik, P.E.
 STRUCTURAL ENGINEER
 Cuttingsville, Vermont 05738

DuBois & King Inc.
 ·Highway Design
 ·Site Engineering
 ·Mechanical and
 ·Electrical Engineers

HARTFORD, VT. I-91
 INFORMATION CENTERS

SOUTHBOUND
 CROSS SECTIONS

FINAL PLANS
 2/15/96

R46