




3626+00

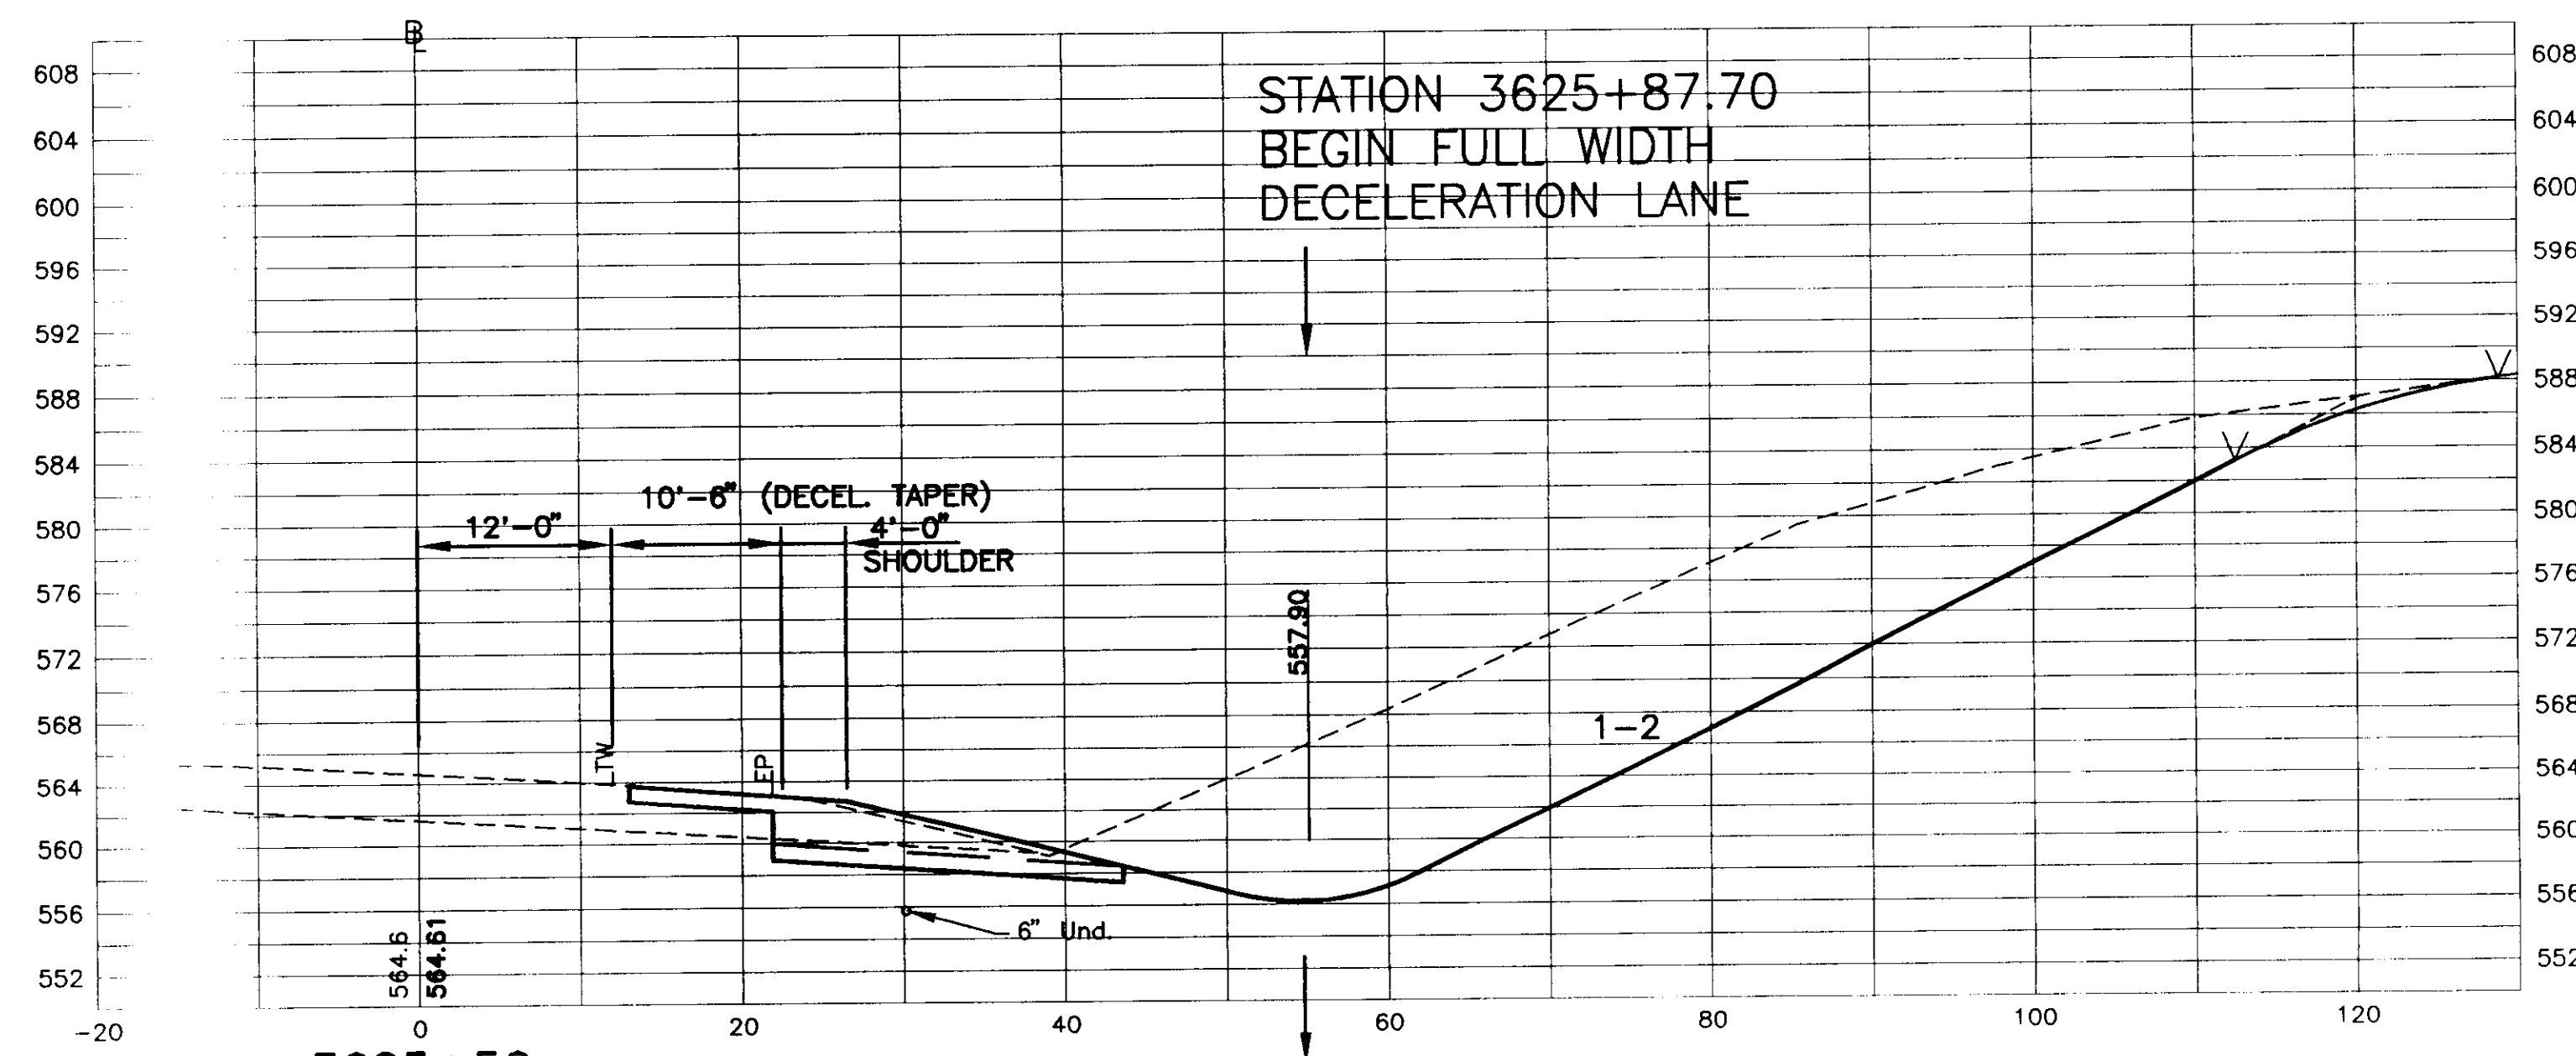


3625+50

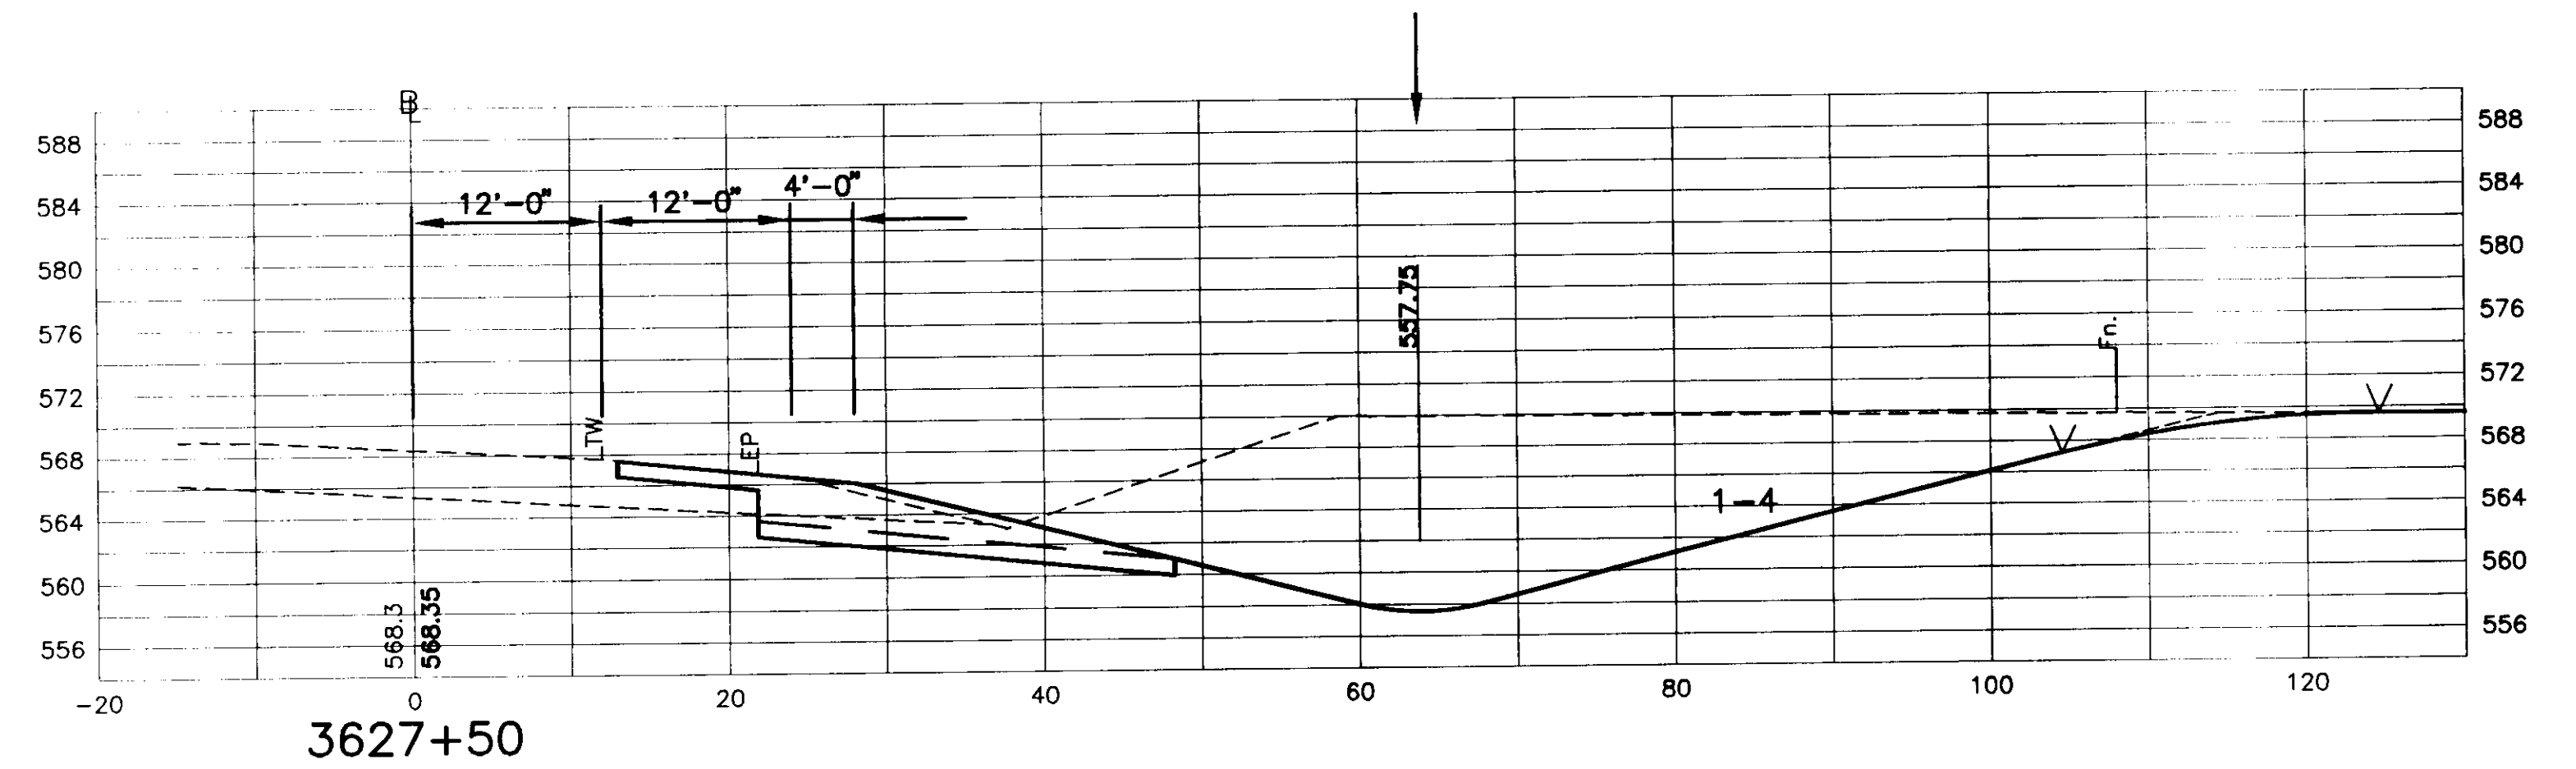


3627+50

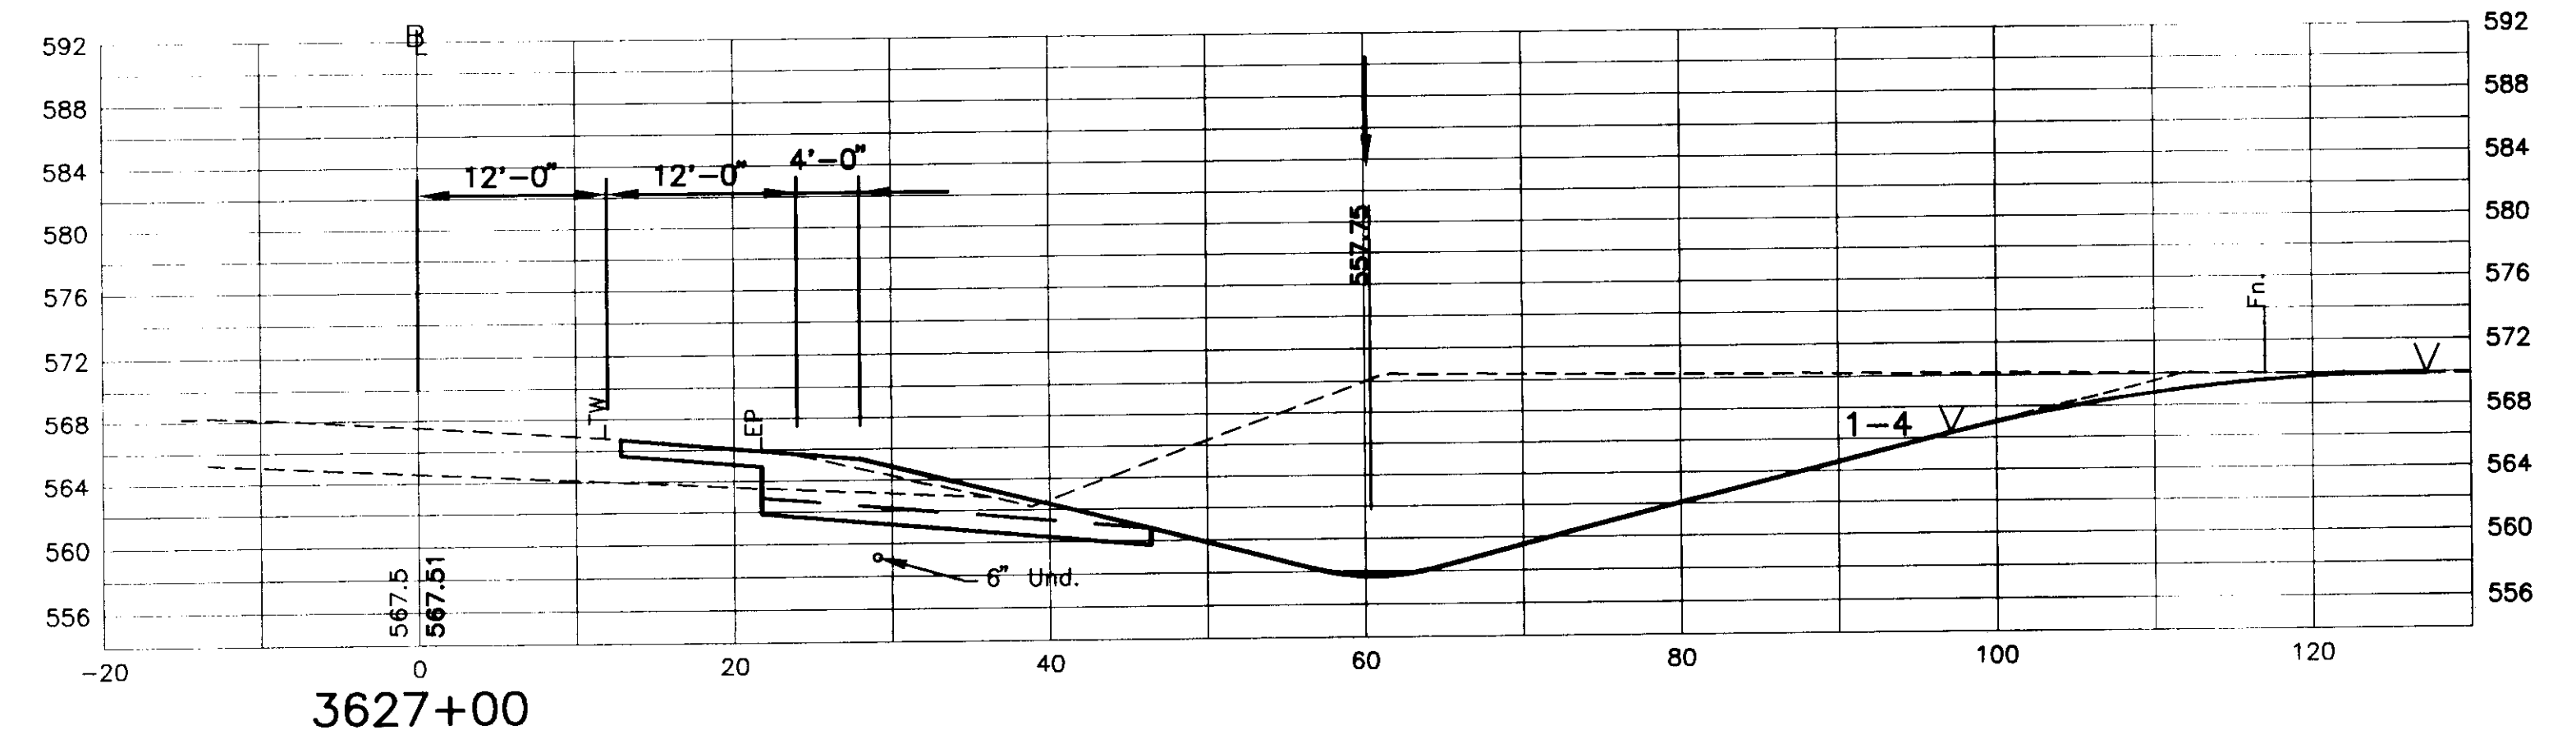

3627+00

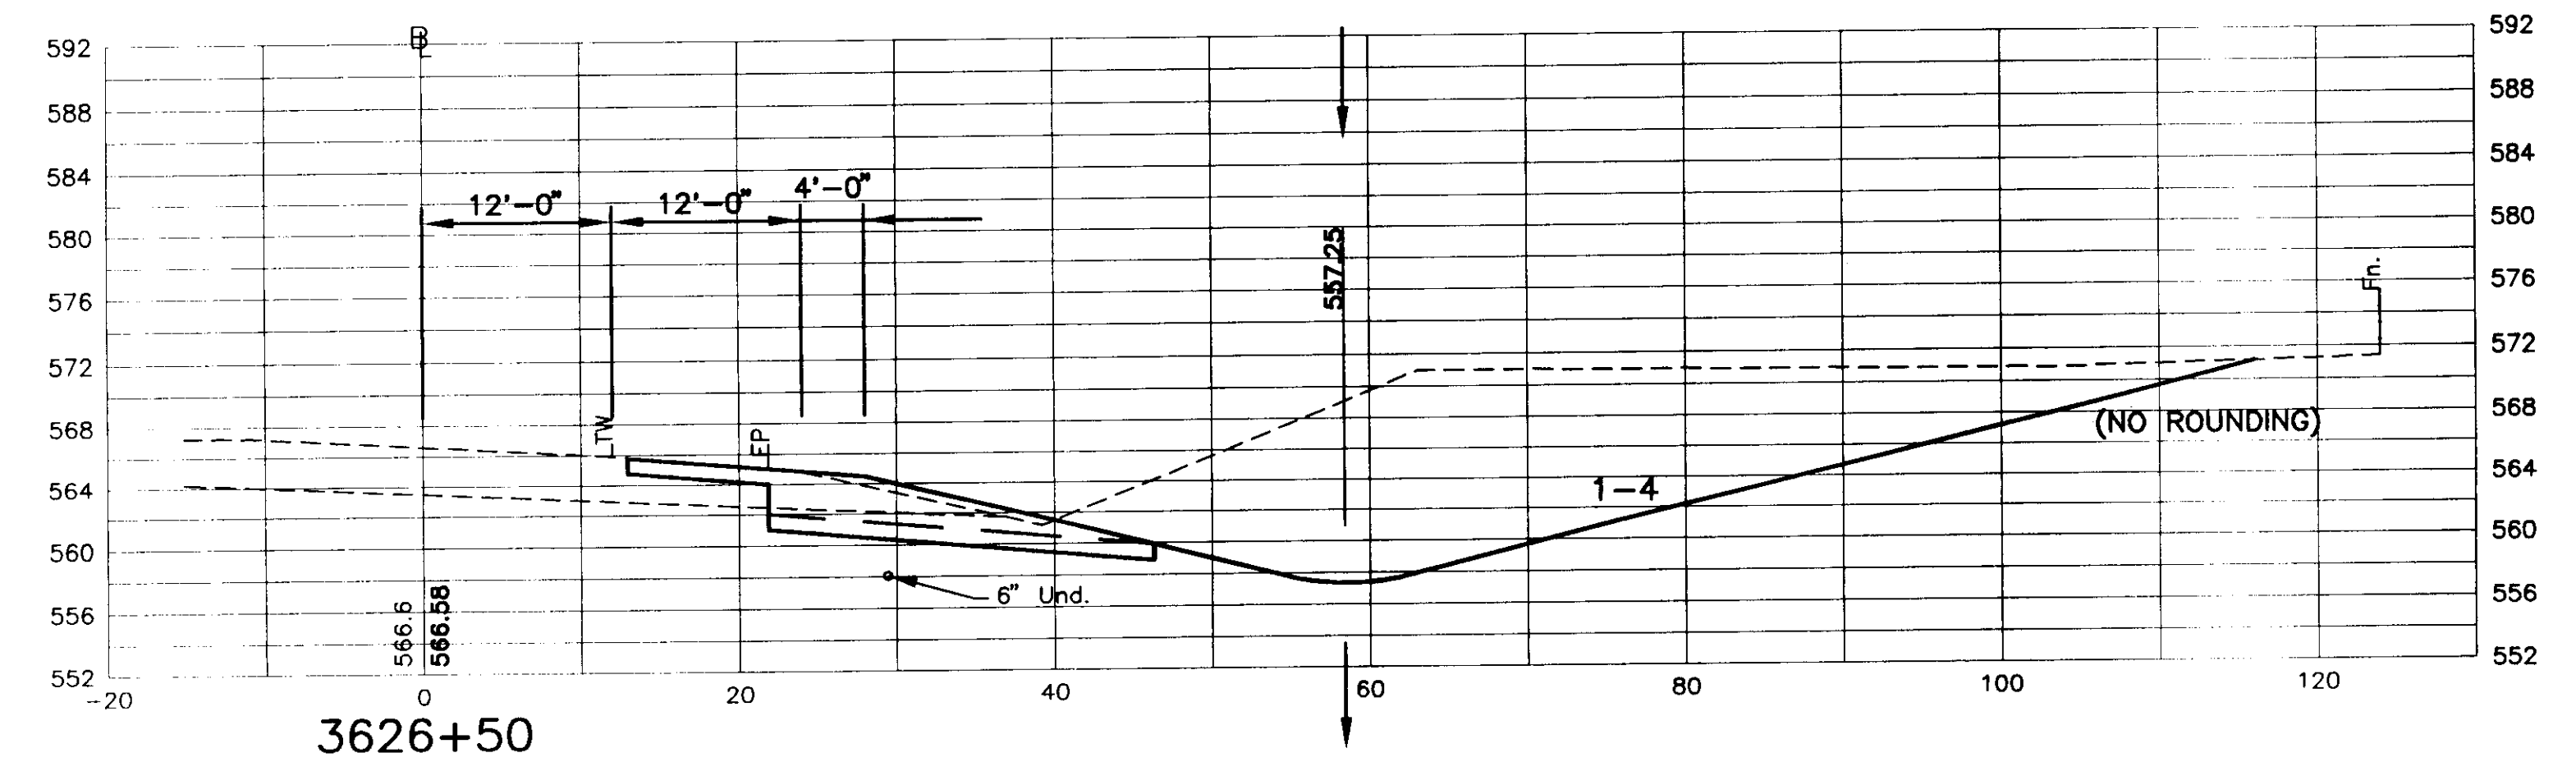

3626+50

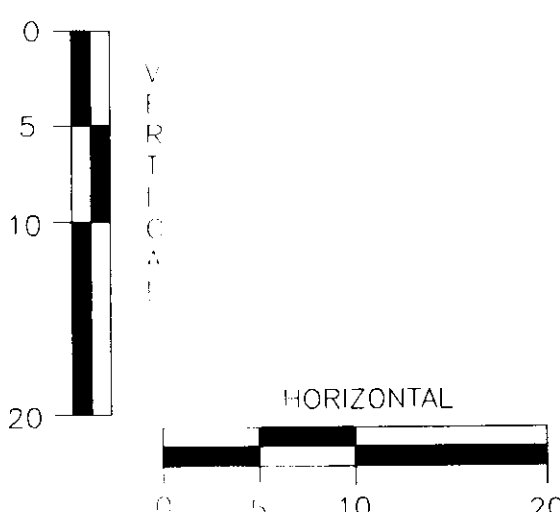

N·B·F
Nimtze Berryhill Figiel
ARCHITECTS P.C.
24 1/2 Center Street, Rutland, Vermont 05701

Steven J. Banik, P.E.
STRUCTURAL ENGINEER
Cuttingsville, Vermont 05738

DuBois & King INC.
Highway Design
Site Engineering
Mechanical and
Electrical Engineers

HARTFORD, VT. I-91
INFORMATION CENTERS

NORTHBOUND
CROSS SECTIONS

FINAL PLANS

R58

2/15/96