
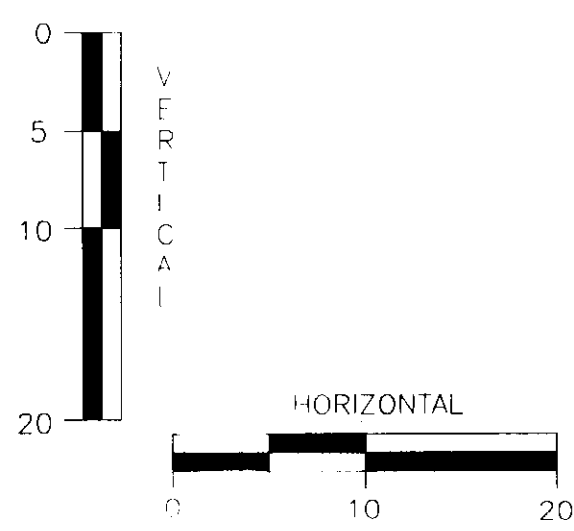
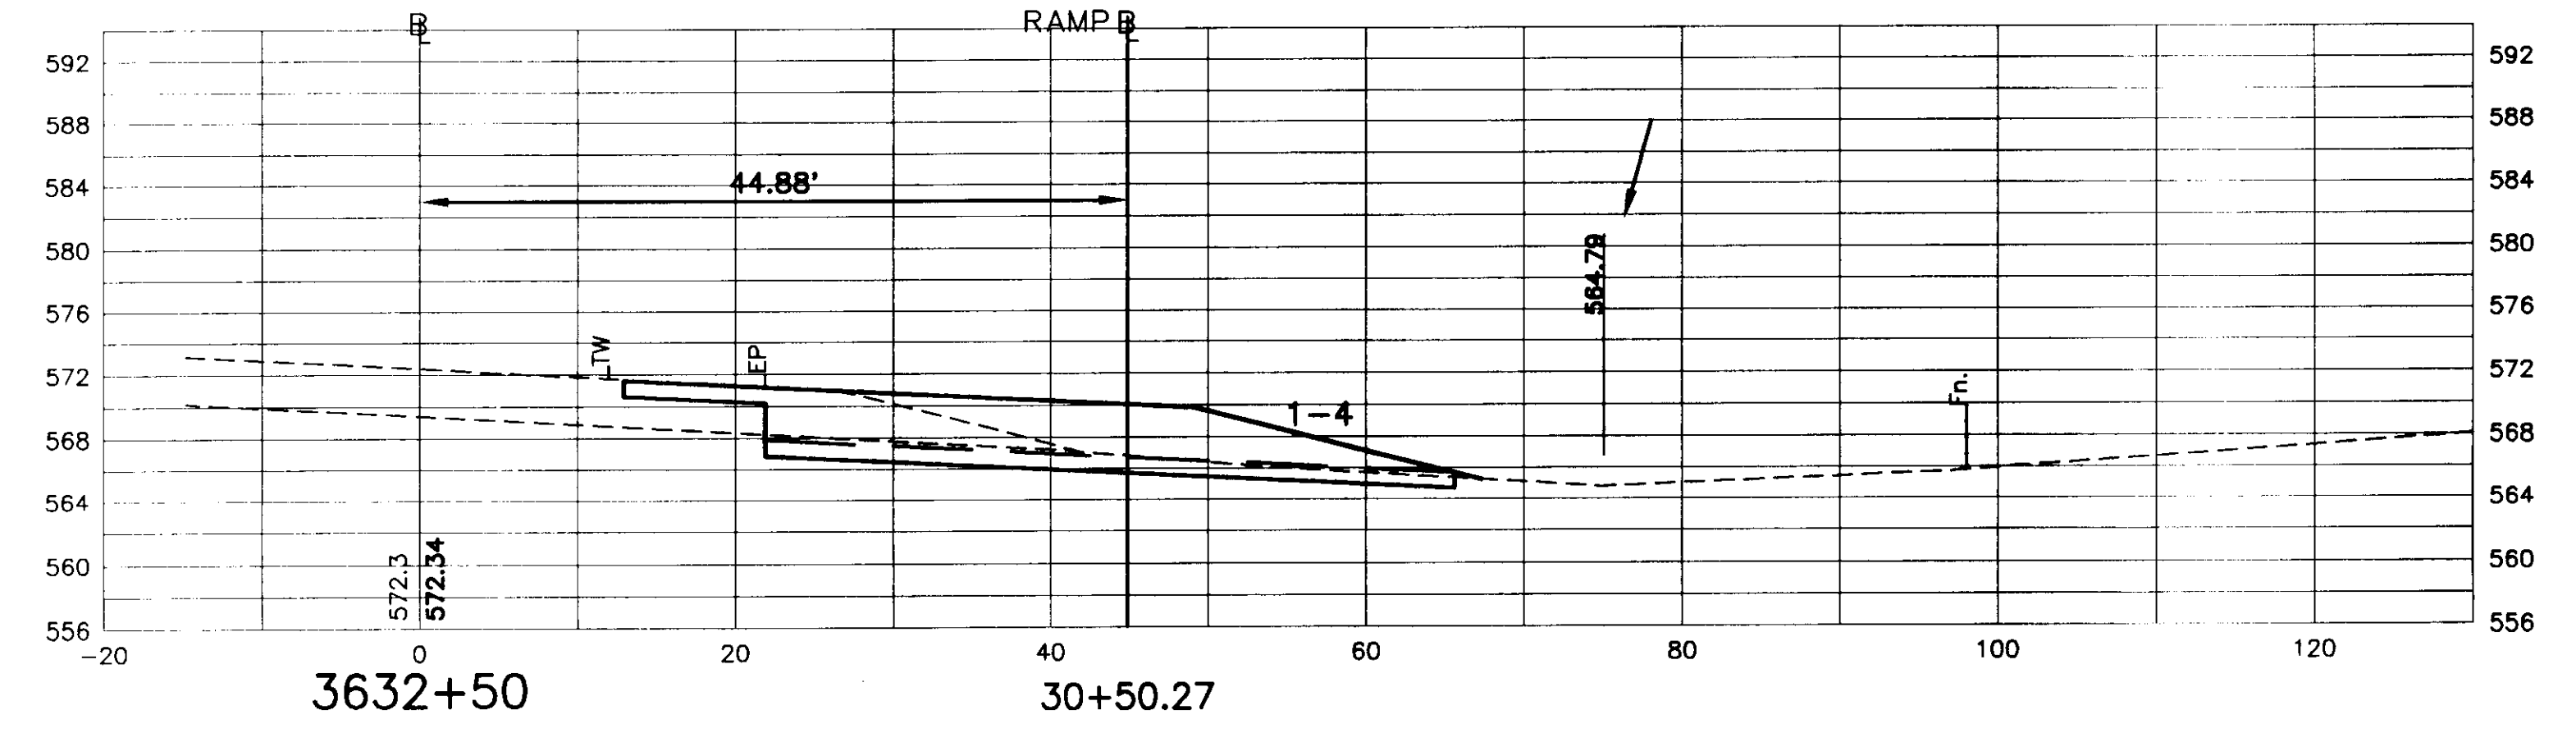
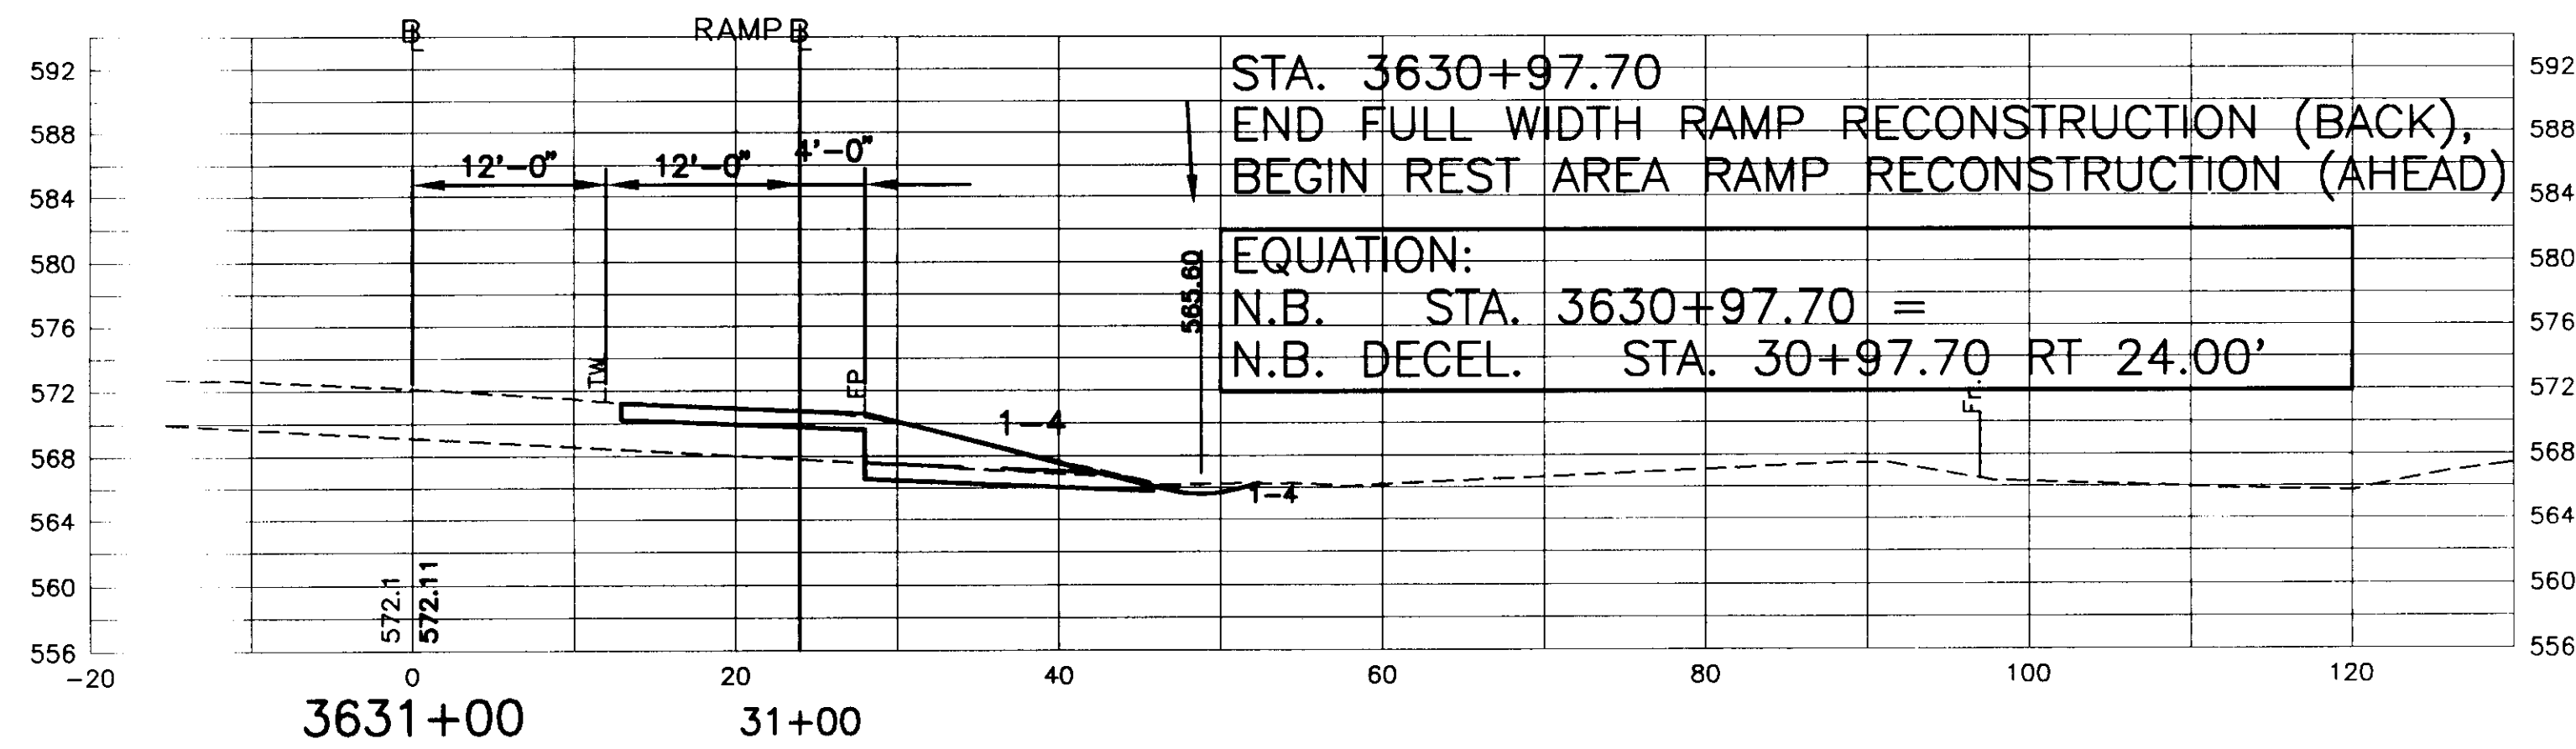
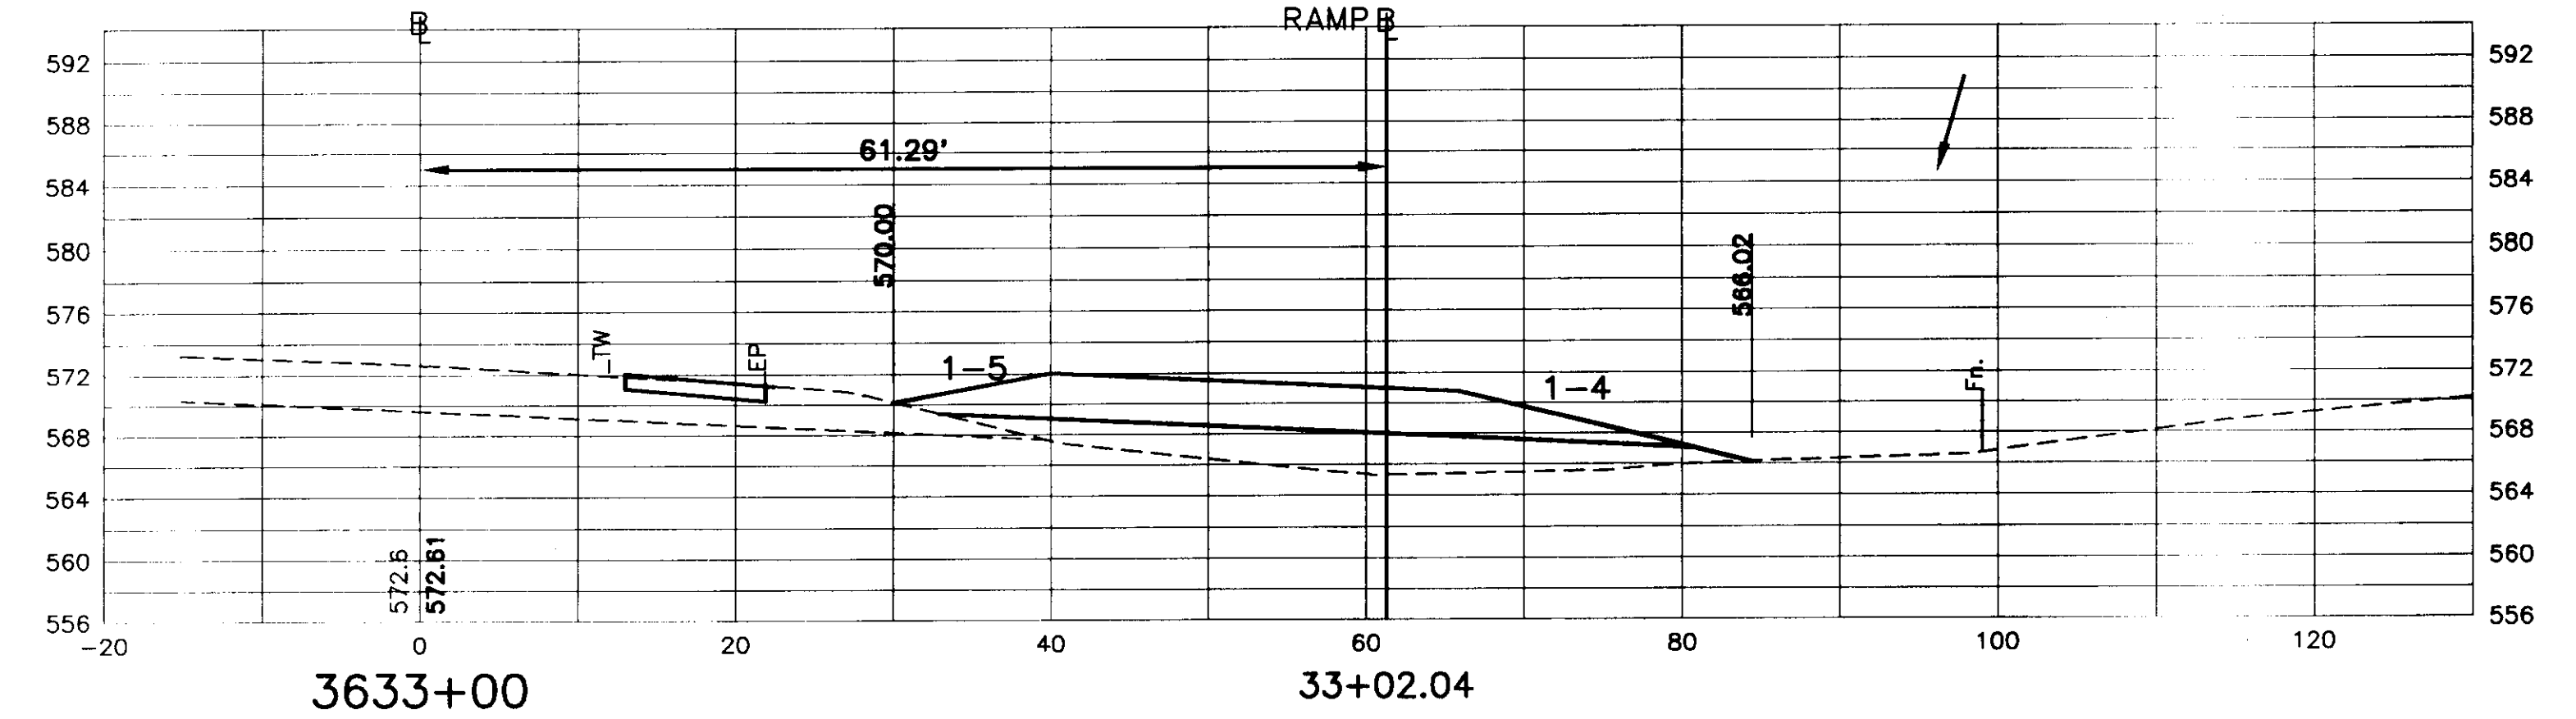
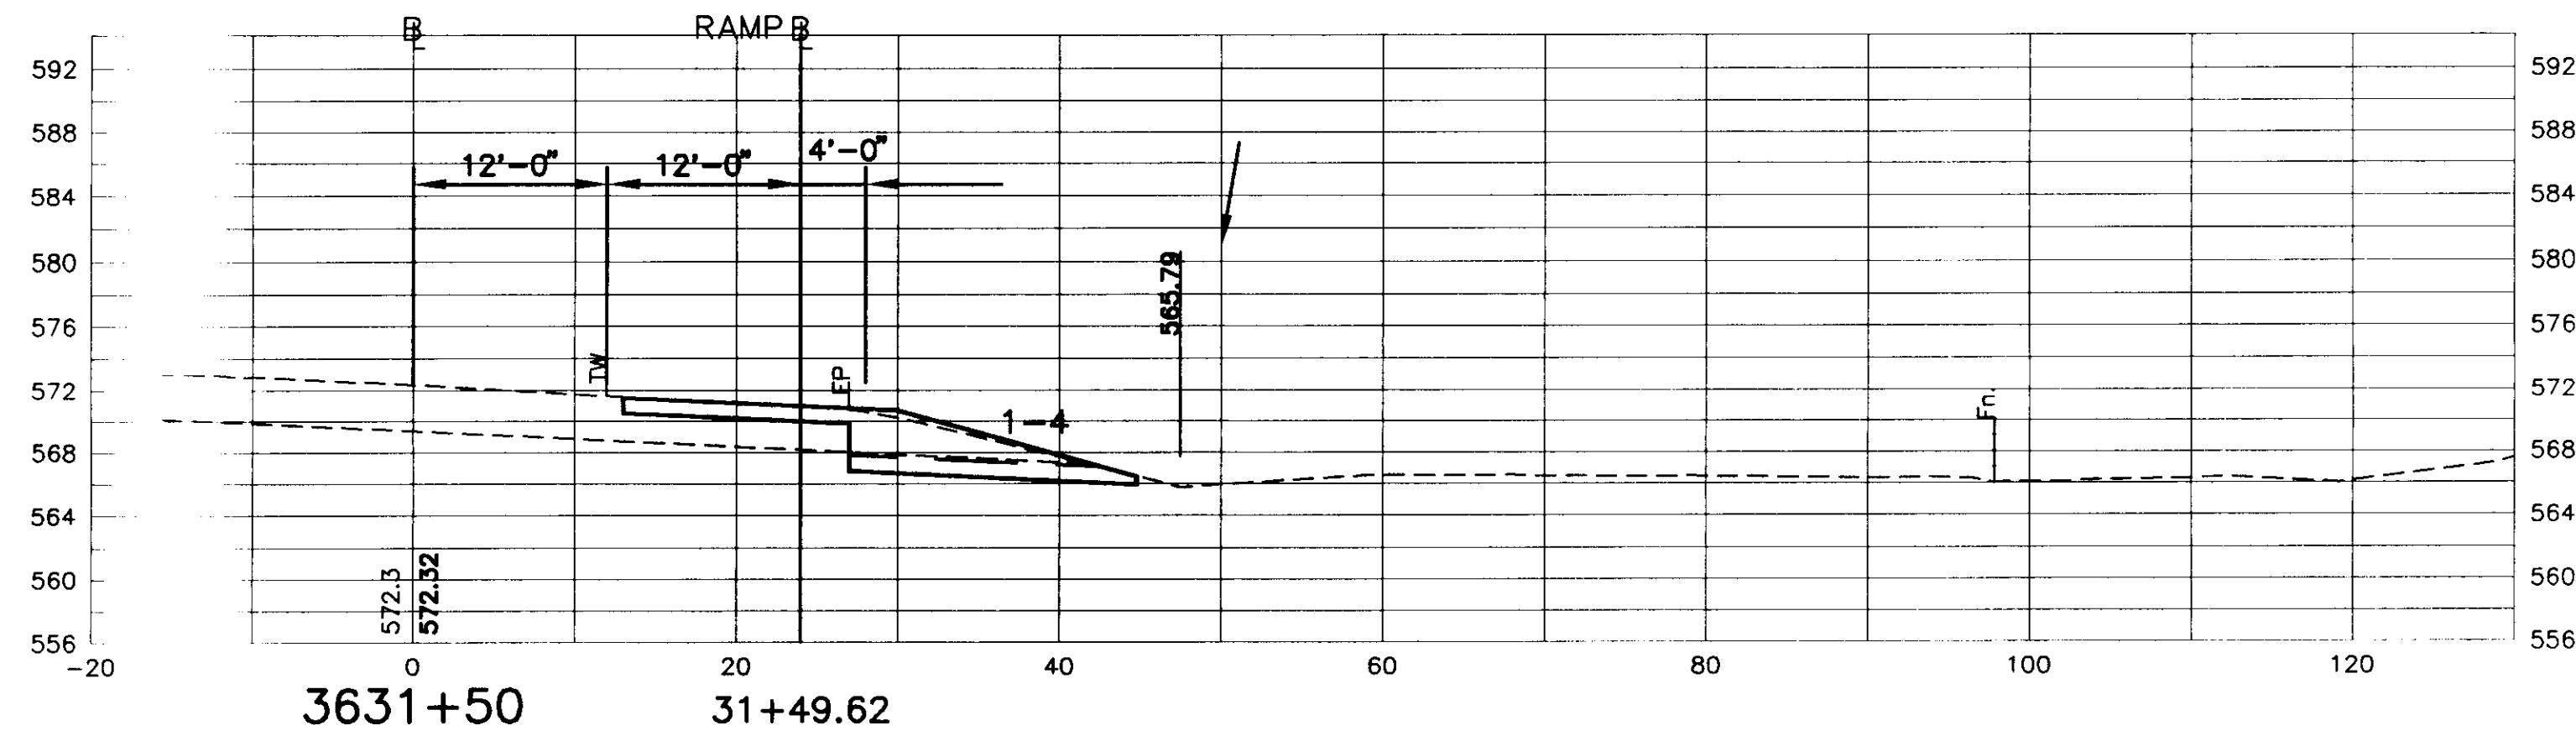
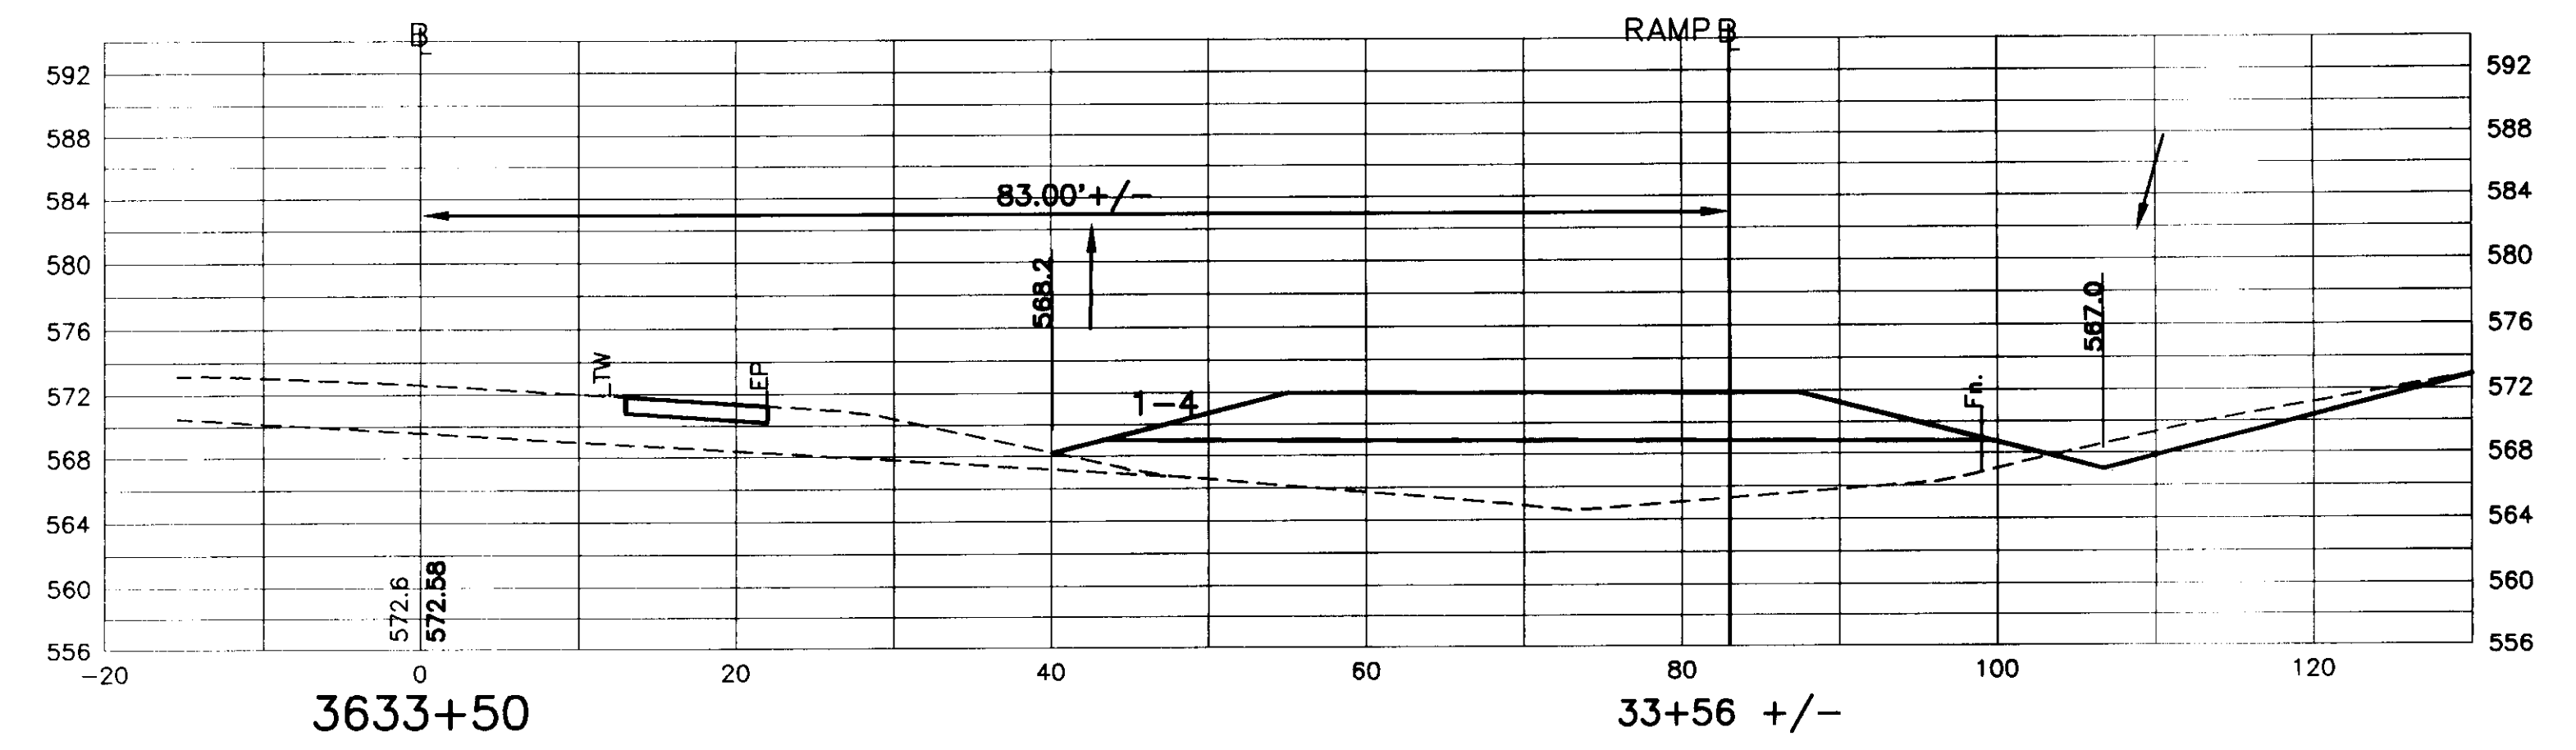


QUANTITY MATCH LINE FOR HIGHWAY /
SITE WORK STA. 33+50
(SEE PAVEMENT GRADING PLANS)

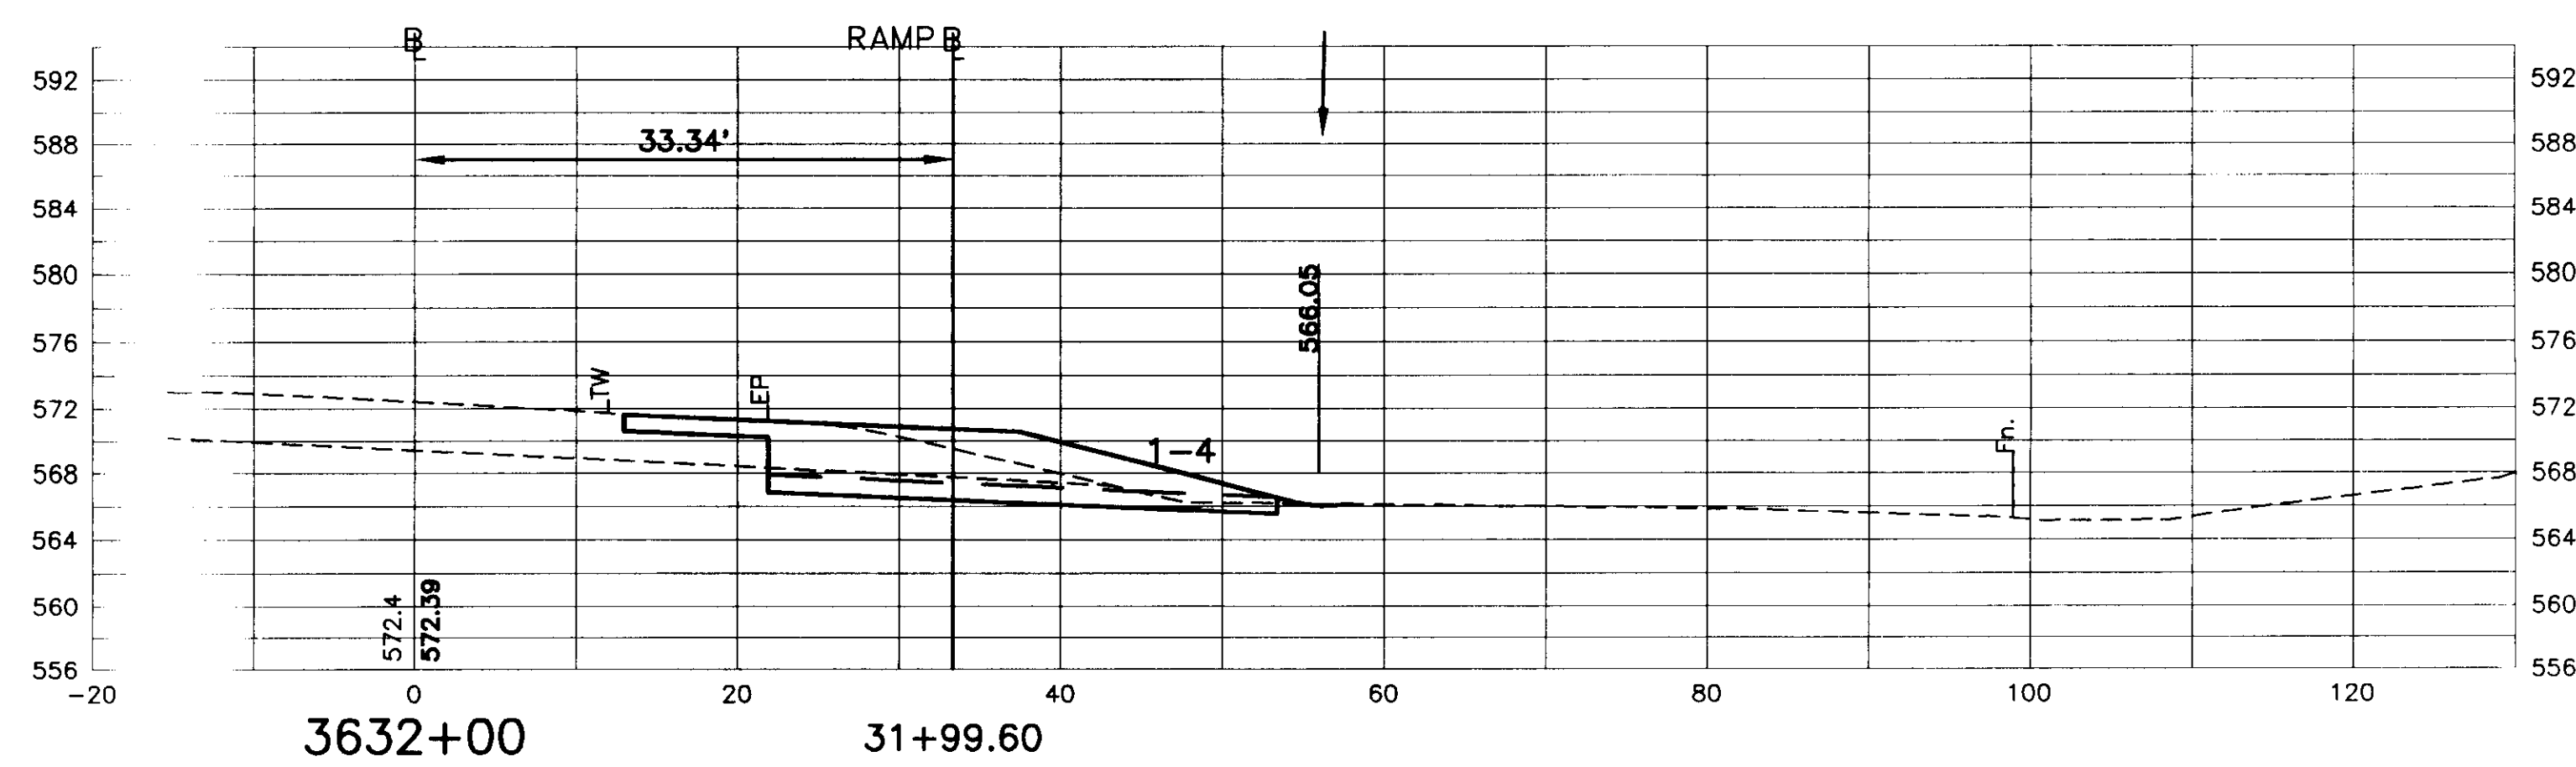

C:\DATA\16885\16885.DWG TUE FEB 27 10:35:35 1996

<p>N·B·F Nimtze · Berryhill · Figiel ARCHITECTS P.C. 24 1/2 Center Street, Rutland, Vermont 05701</p>	<p>Steven J. Banik, P.E. STRUCTURAL ENGINEER Cuttingsville, Vermont 05738</p>	<p>DuBois & King inc. Highway Design Site Engineering Mechanical and Electrical Engineers</p>	<p>HARTFORD, VT. I-91 INFORMATION CENTERS</p>	<p>NORTHBOUND CROSS SECTIONS</p>	<p>FINAL PLANS</p>	<p>R60</p>
<p>2/15/96</p>						