




3647+00

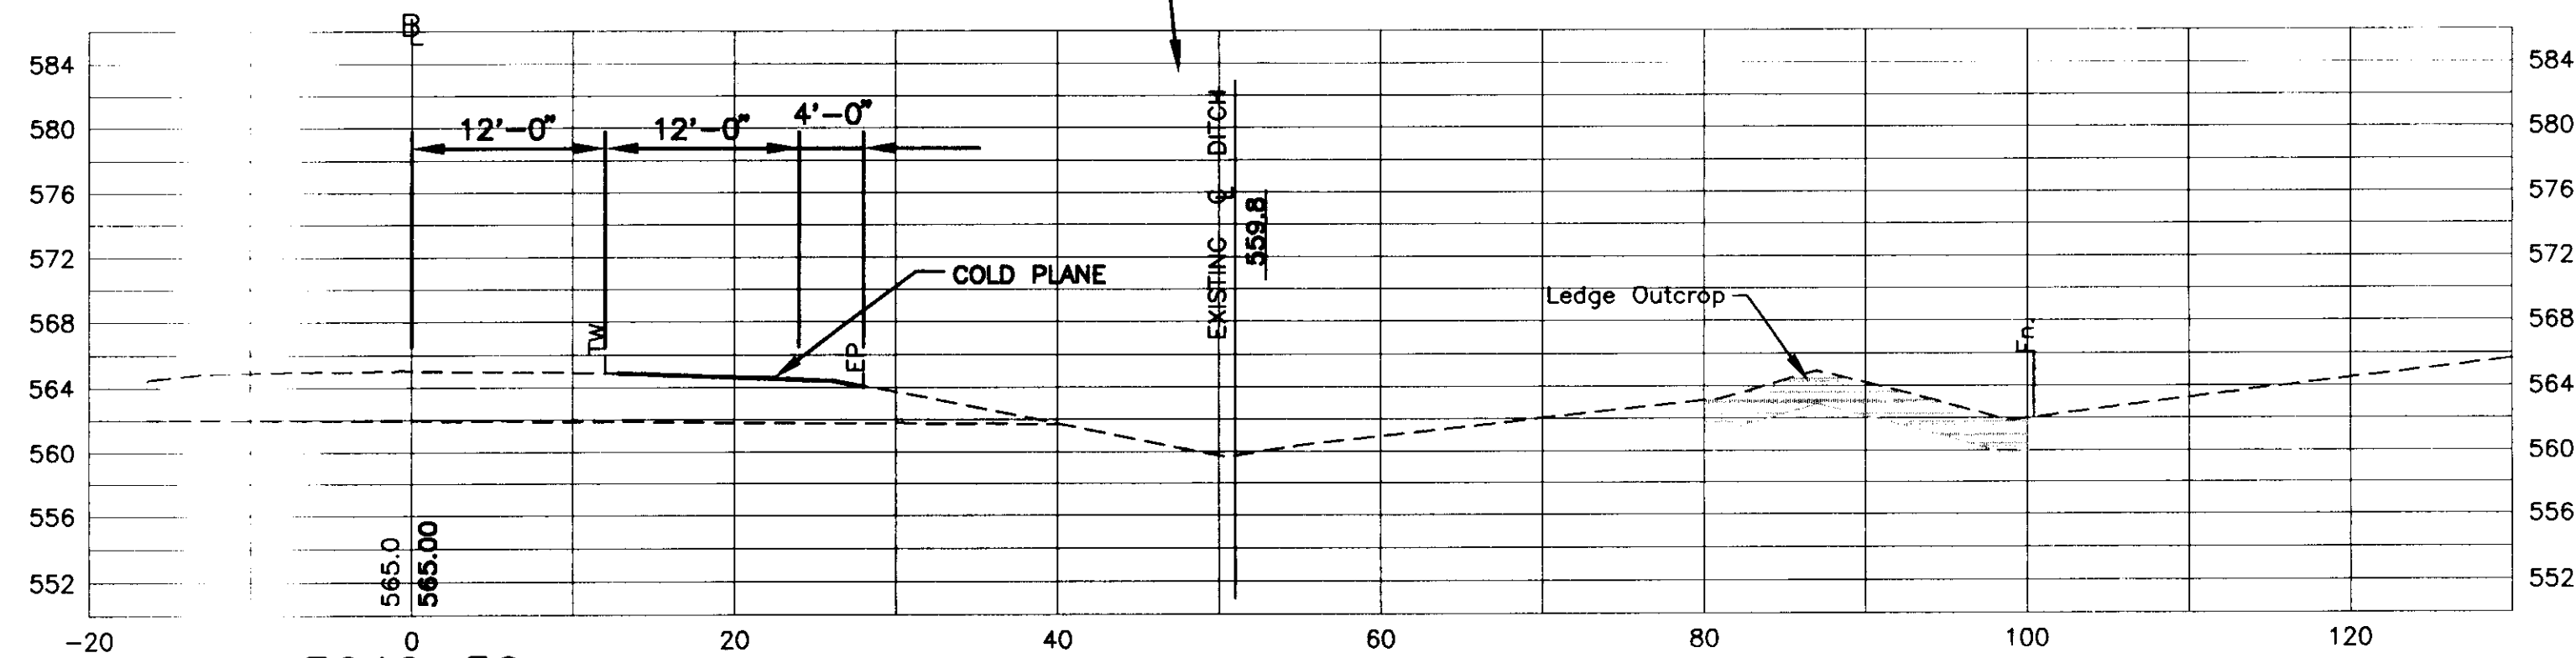


3646+50

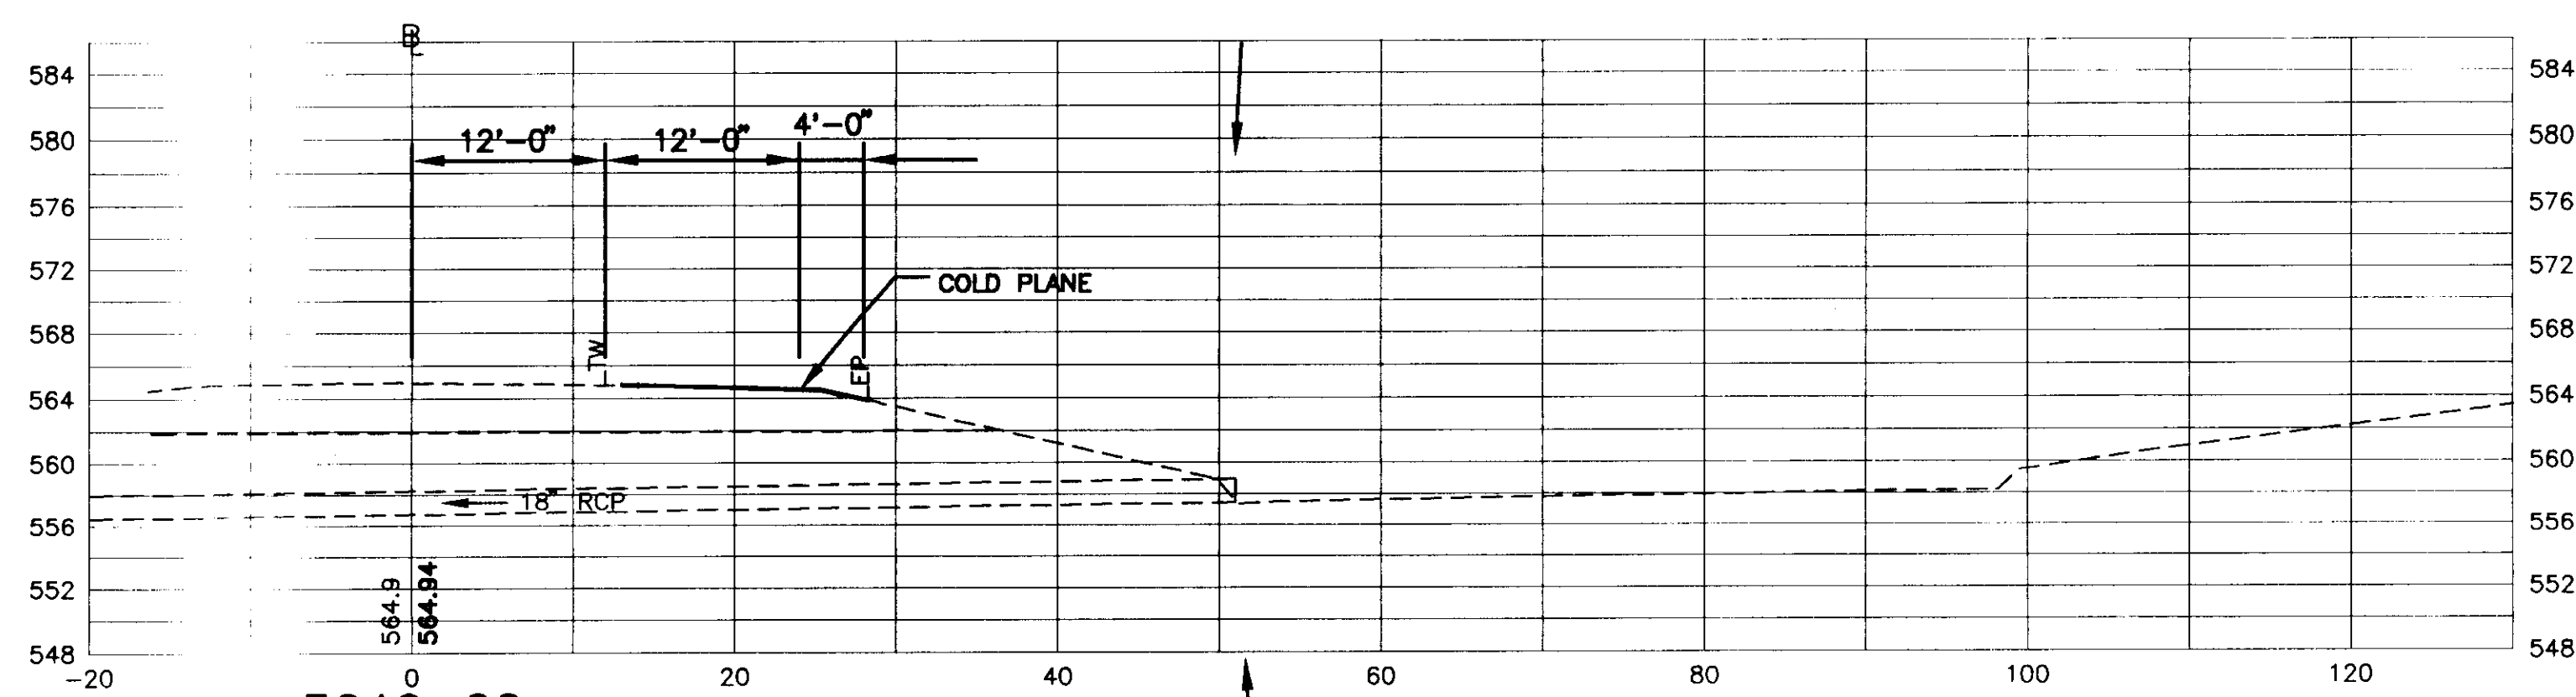


3646+00

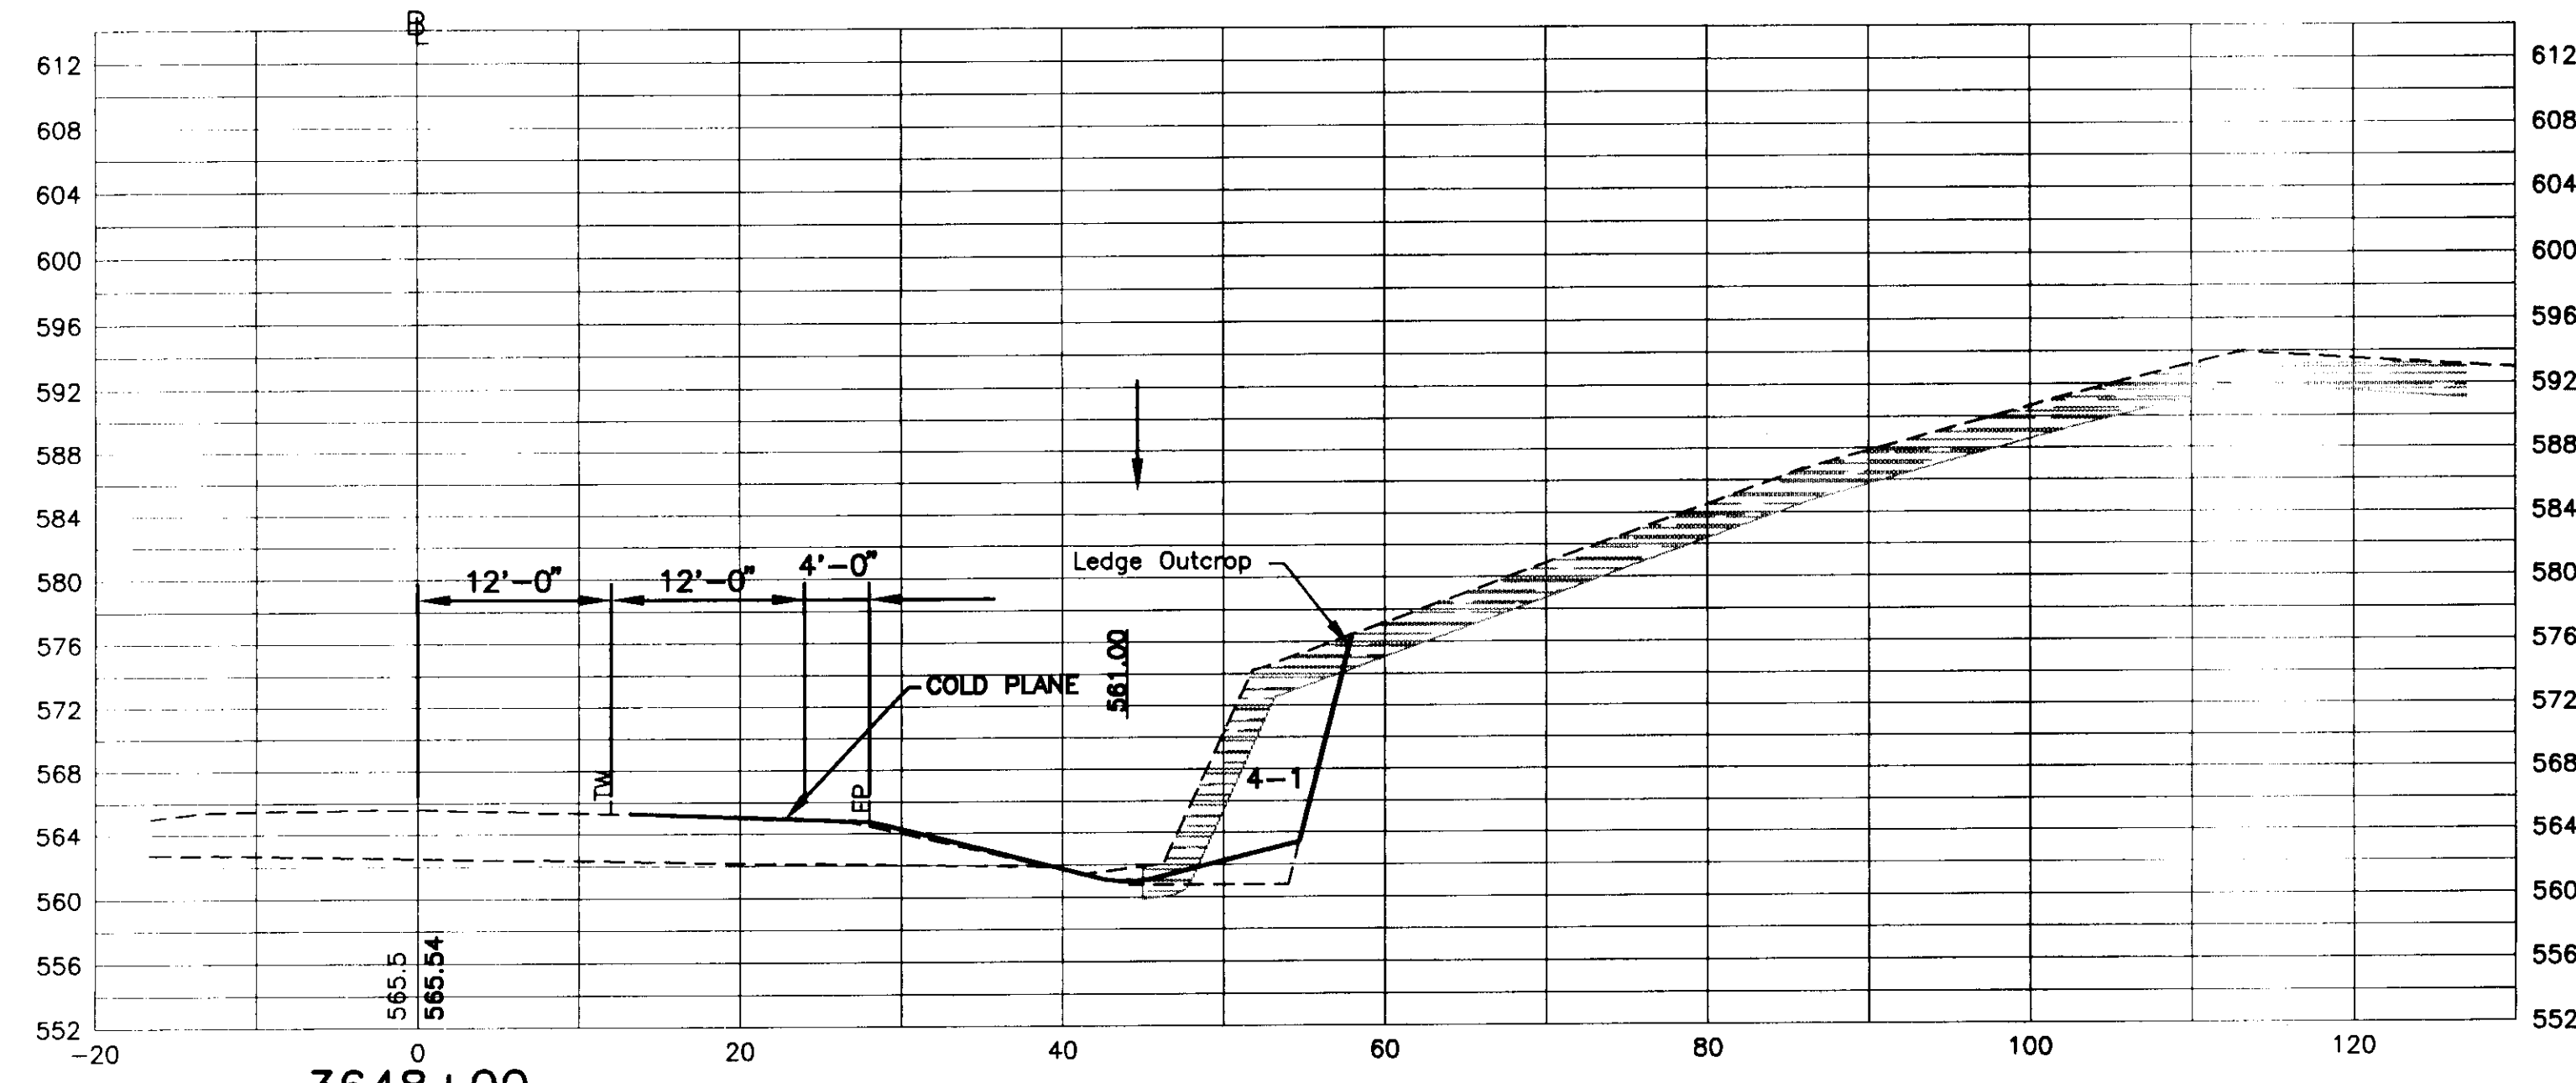

3648+00

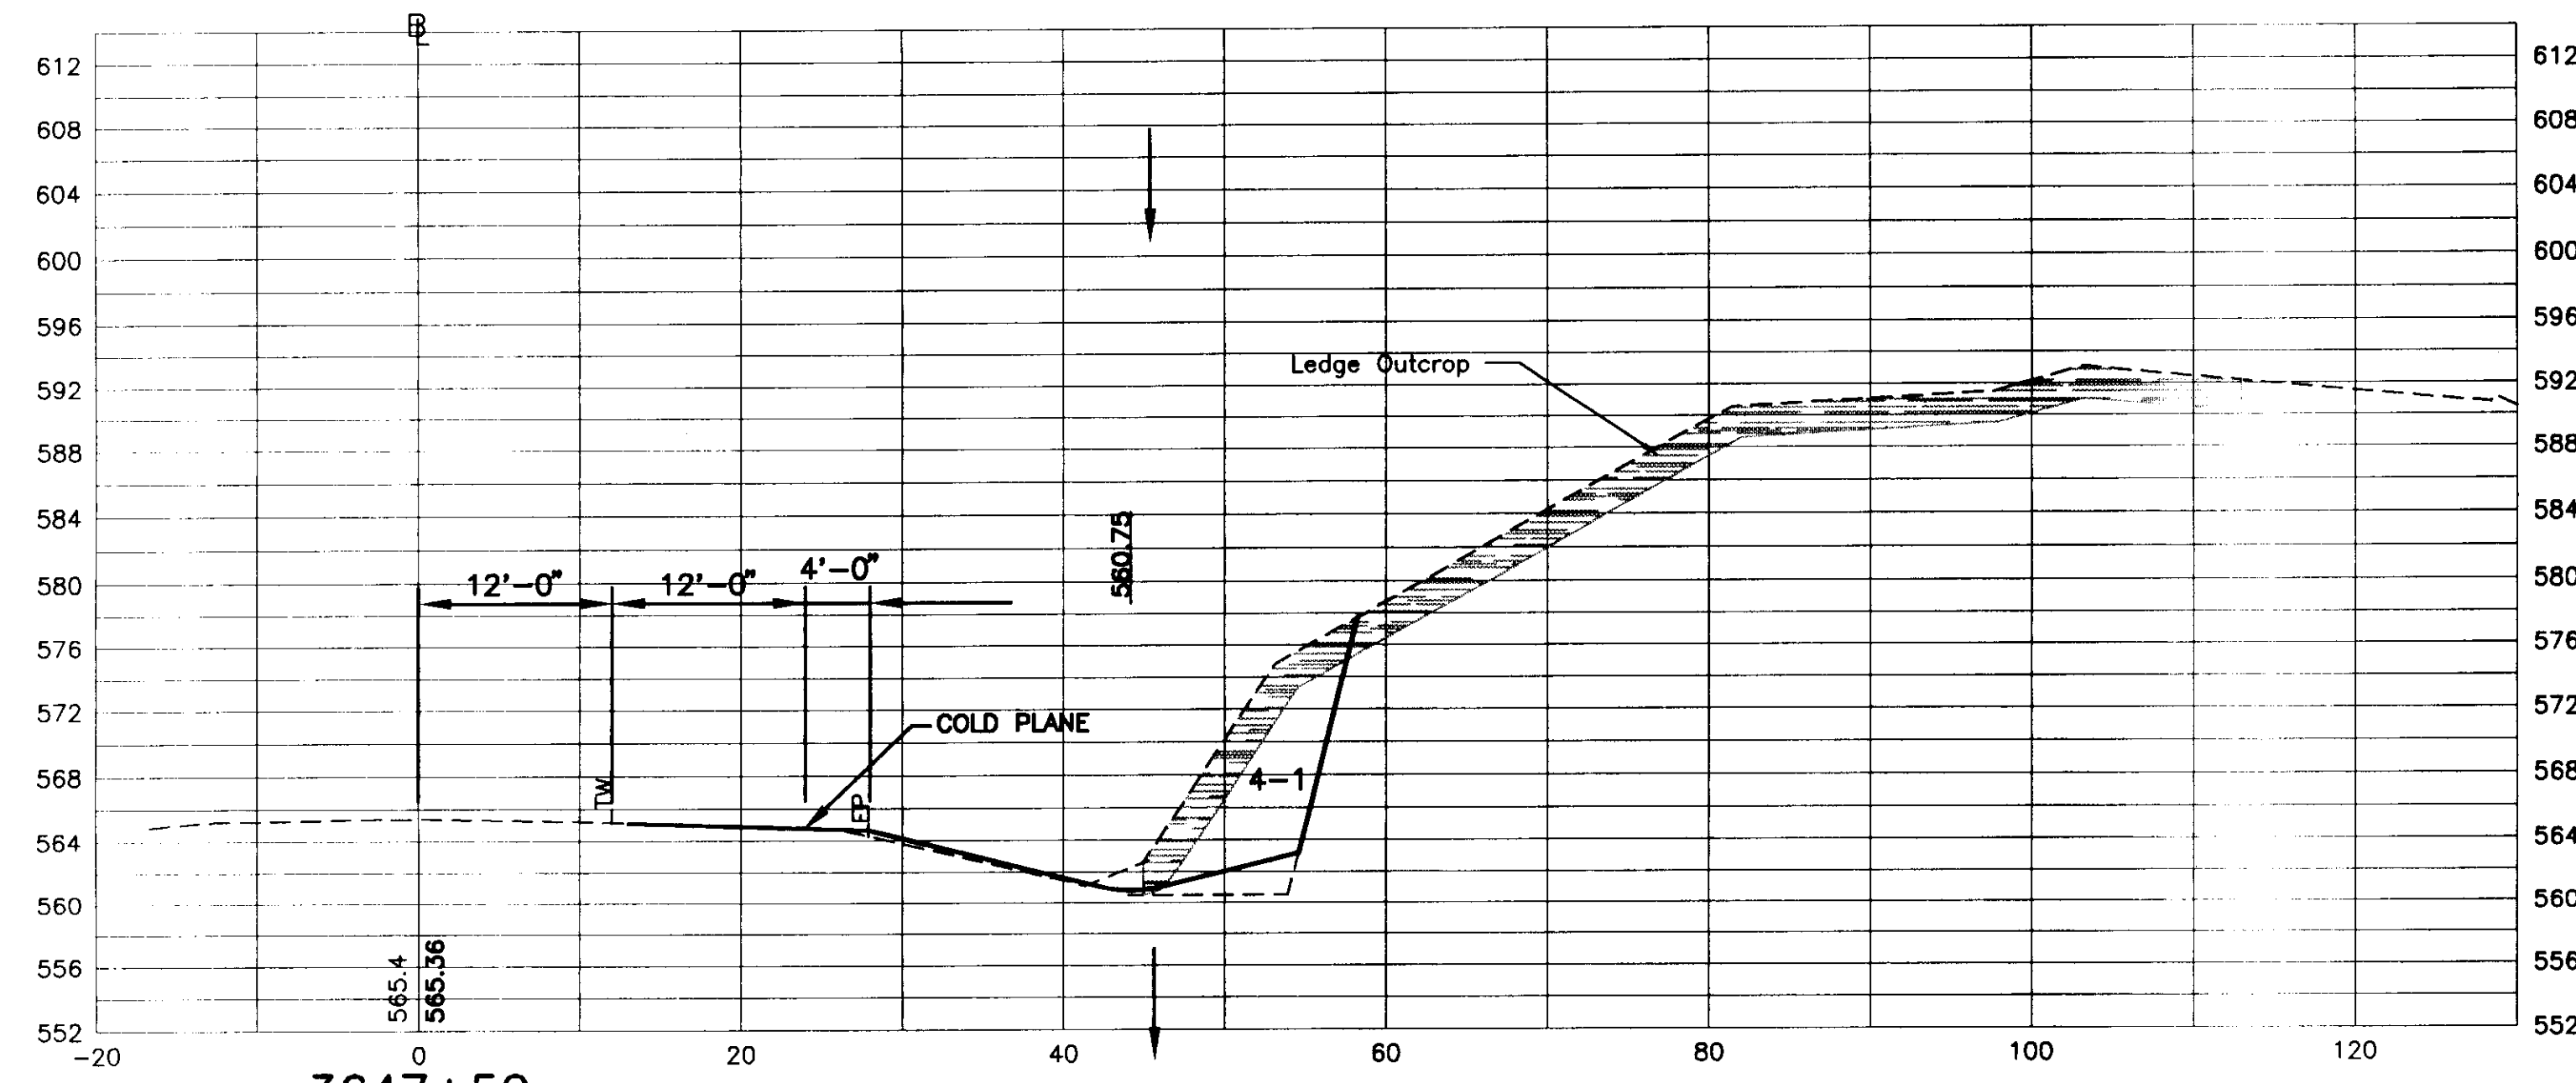

3647+50

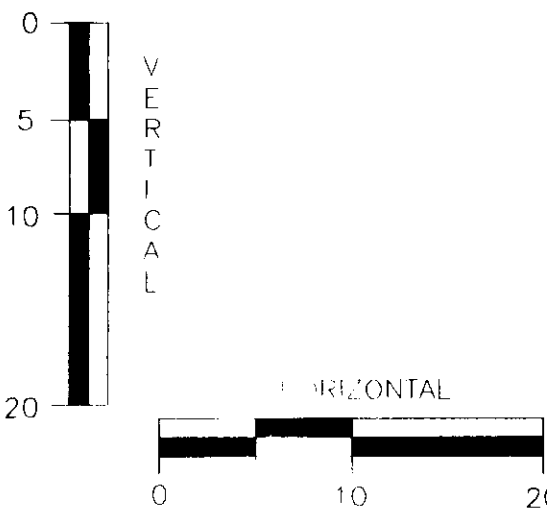

N·B·F
Nimtz·Berryhill·Figiel
ARCHITECTS P.C.
24 1/2 Center Street, Rutland, Vermont 05701

Steven J. Banik, P.E.
STRUCTURAL ENGINEER
Cuttingsville, Vermont 05738

DuBois & King inc.
Highway Design
Site Engineering
Mechanical and
Electrical Engineers

HARTFORD, VT. I-91
INFORMATION CENTERS

NORTHBOUND
CROSS SECTIONS

FINAL PLANS

R67

2/15/96