




3657+00

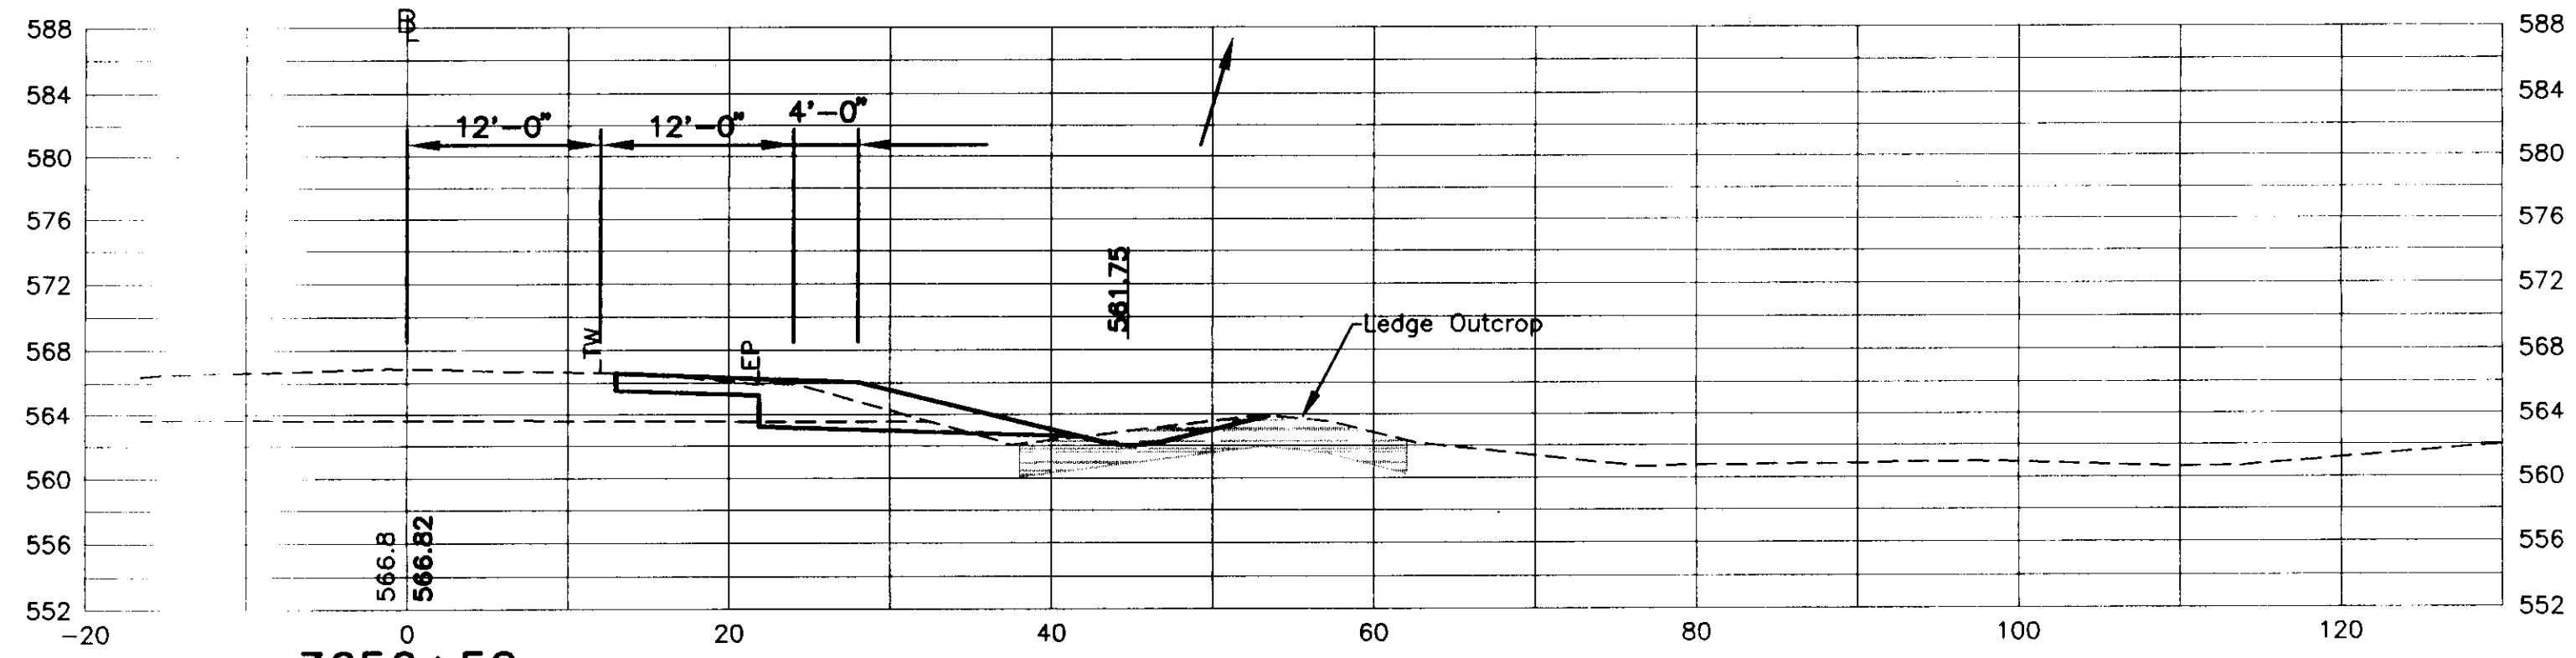


3656+50

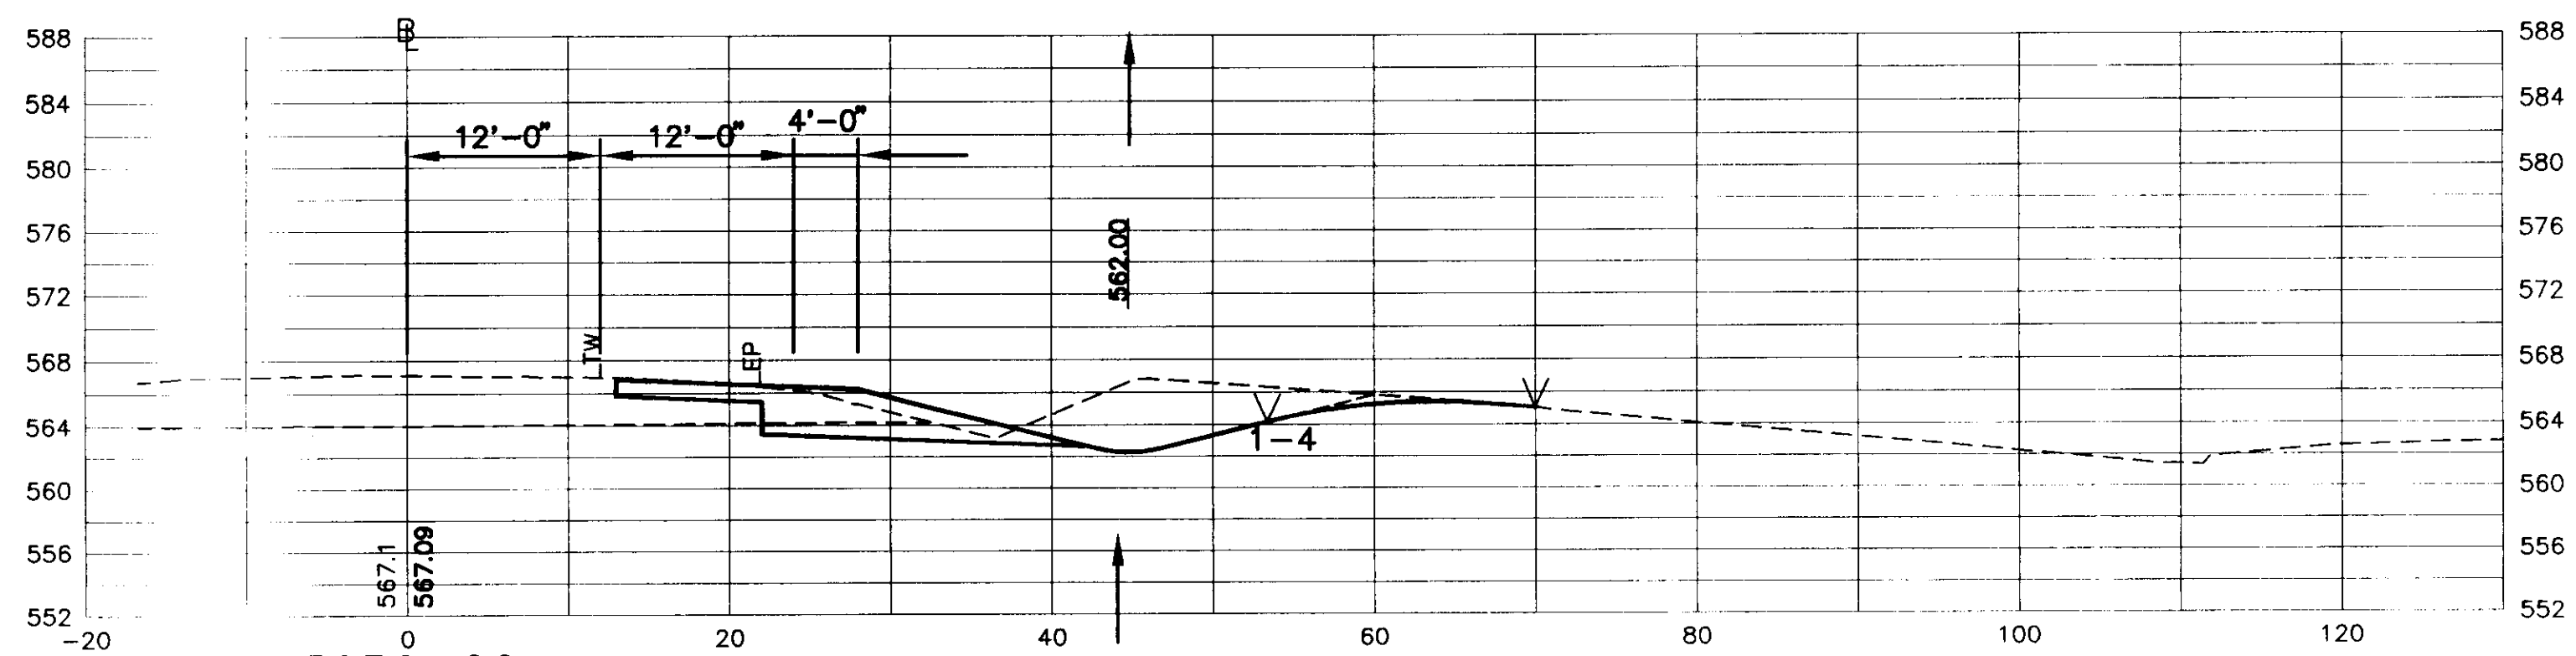


3656+00

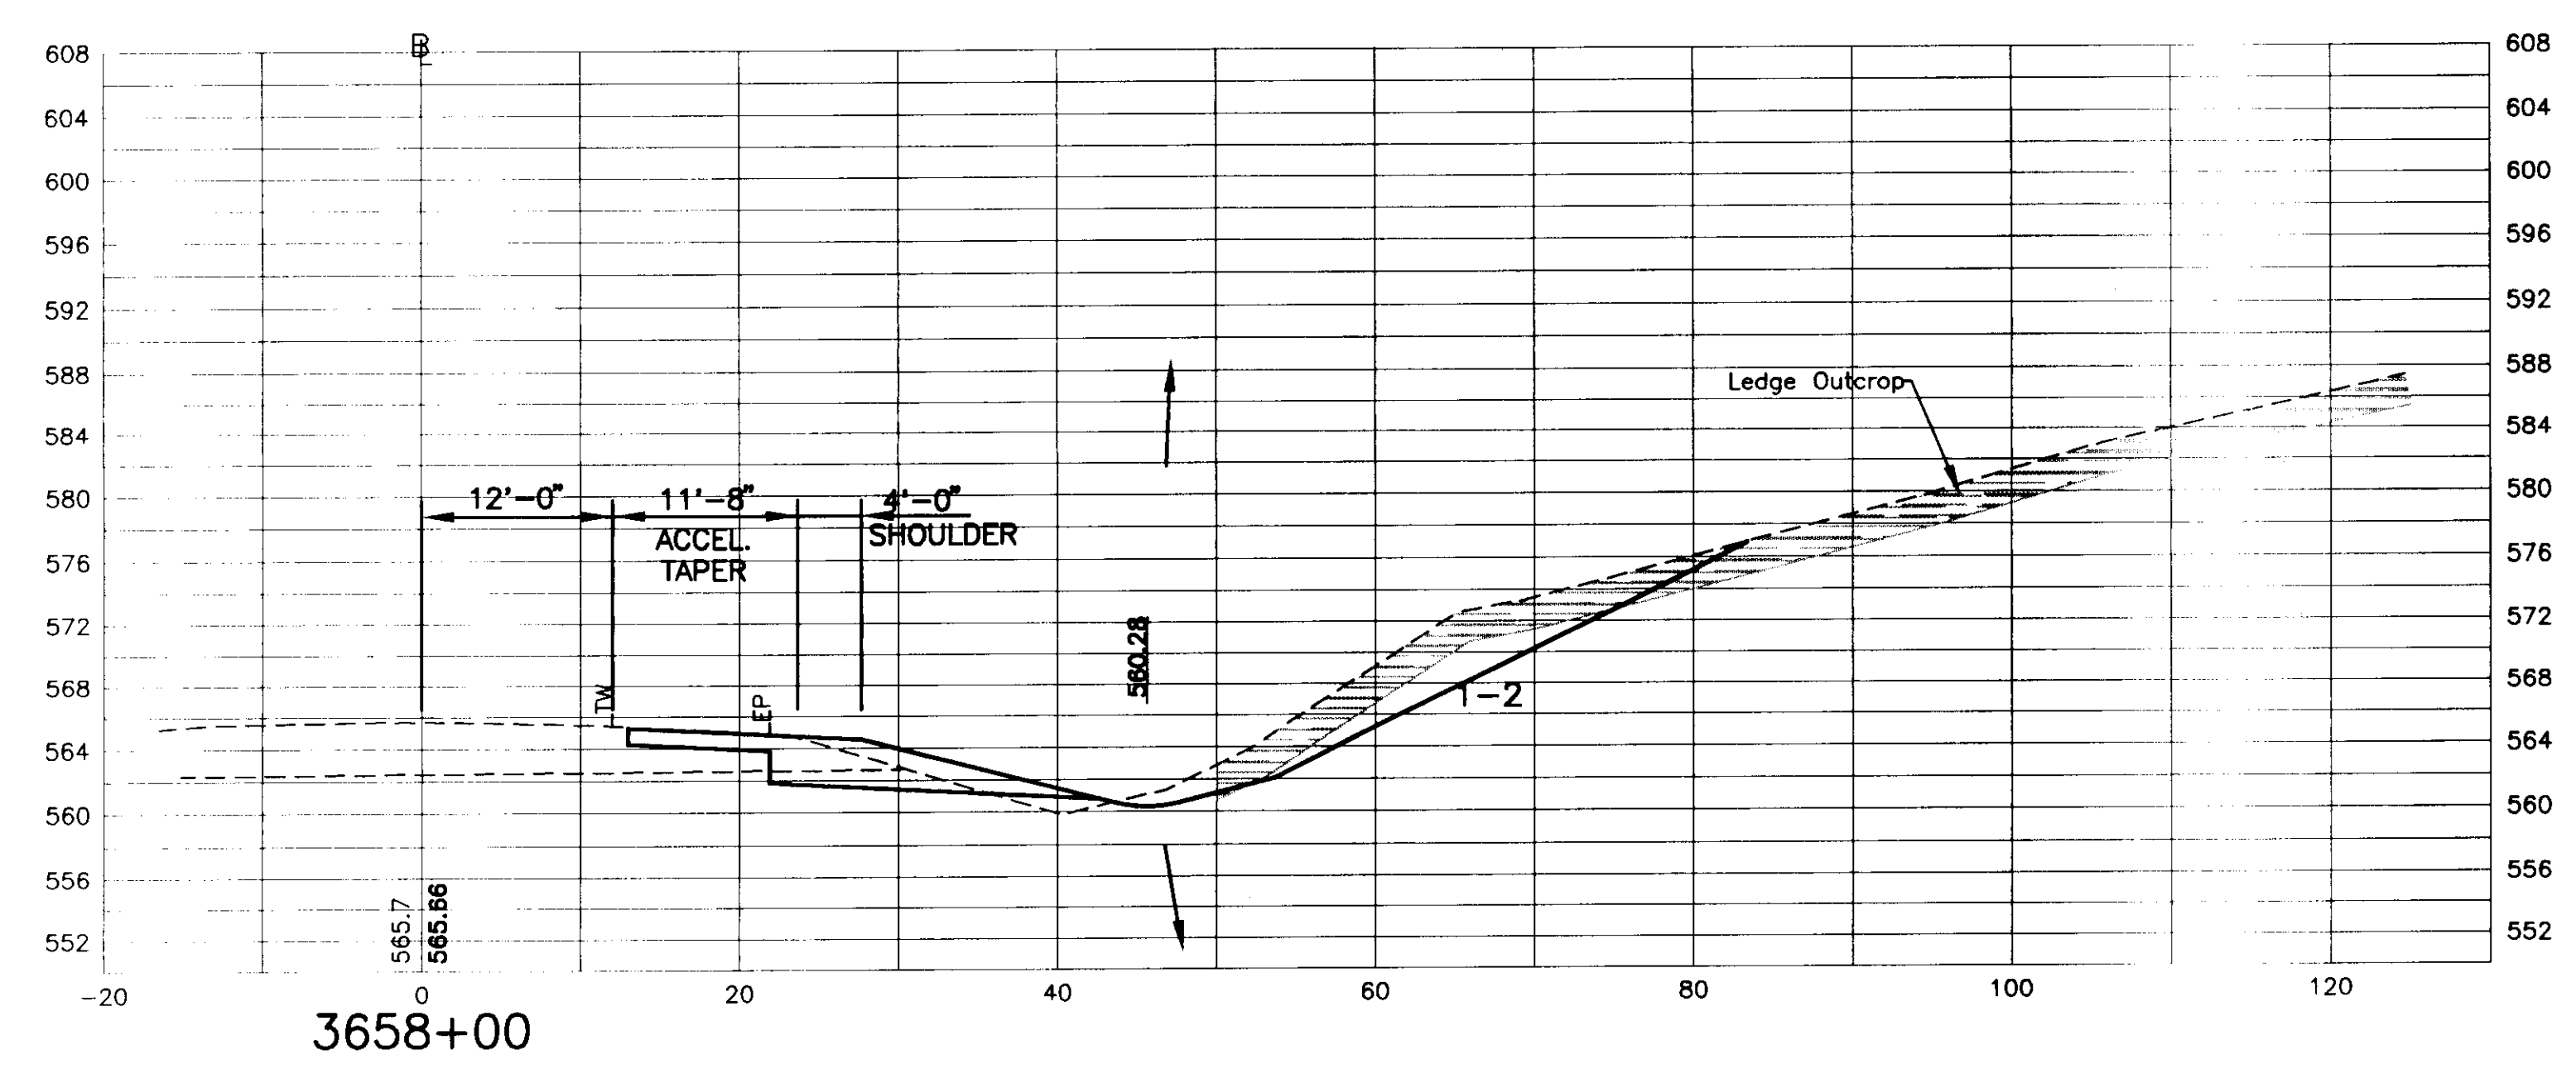

3658+00

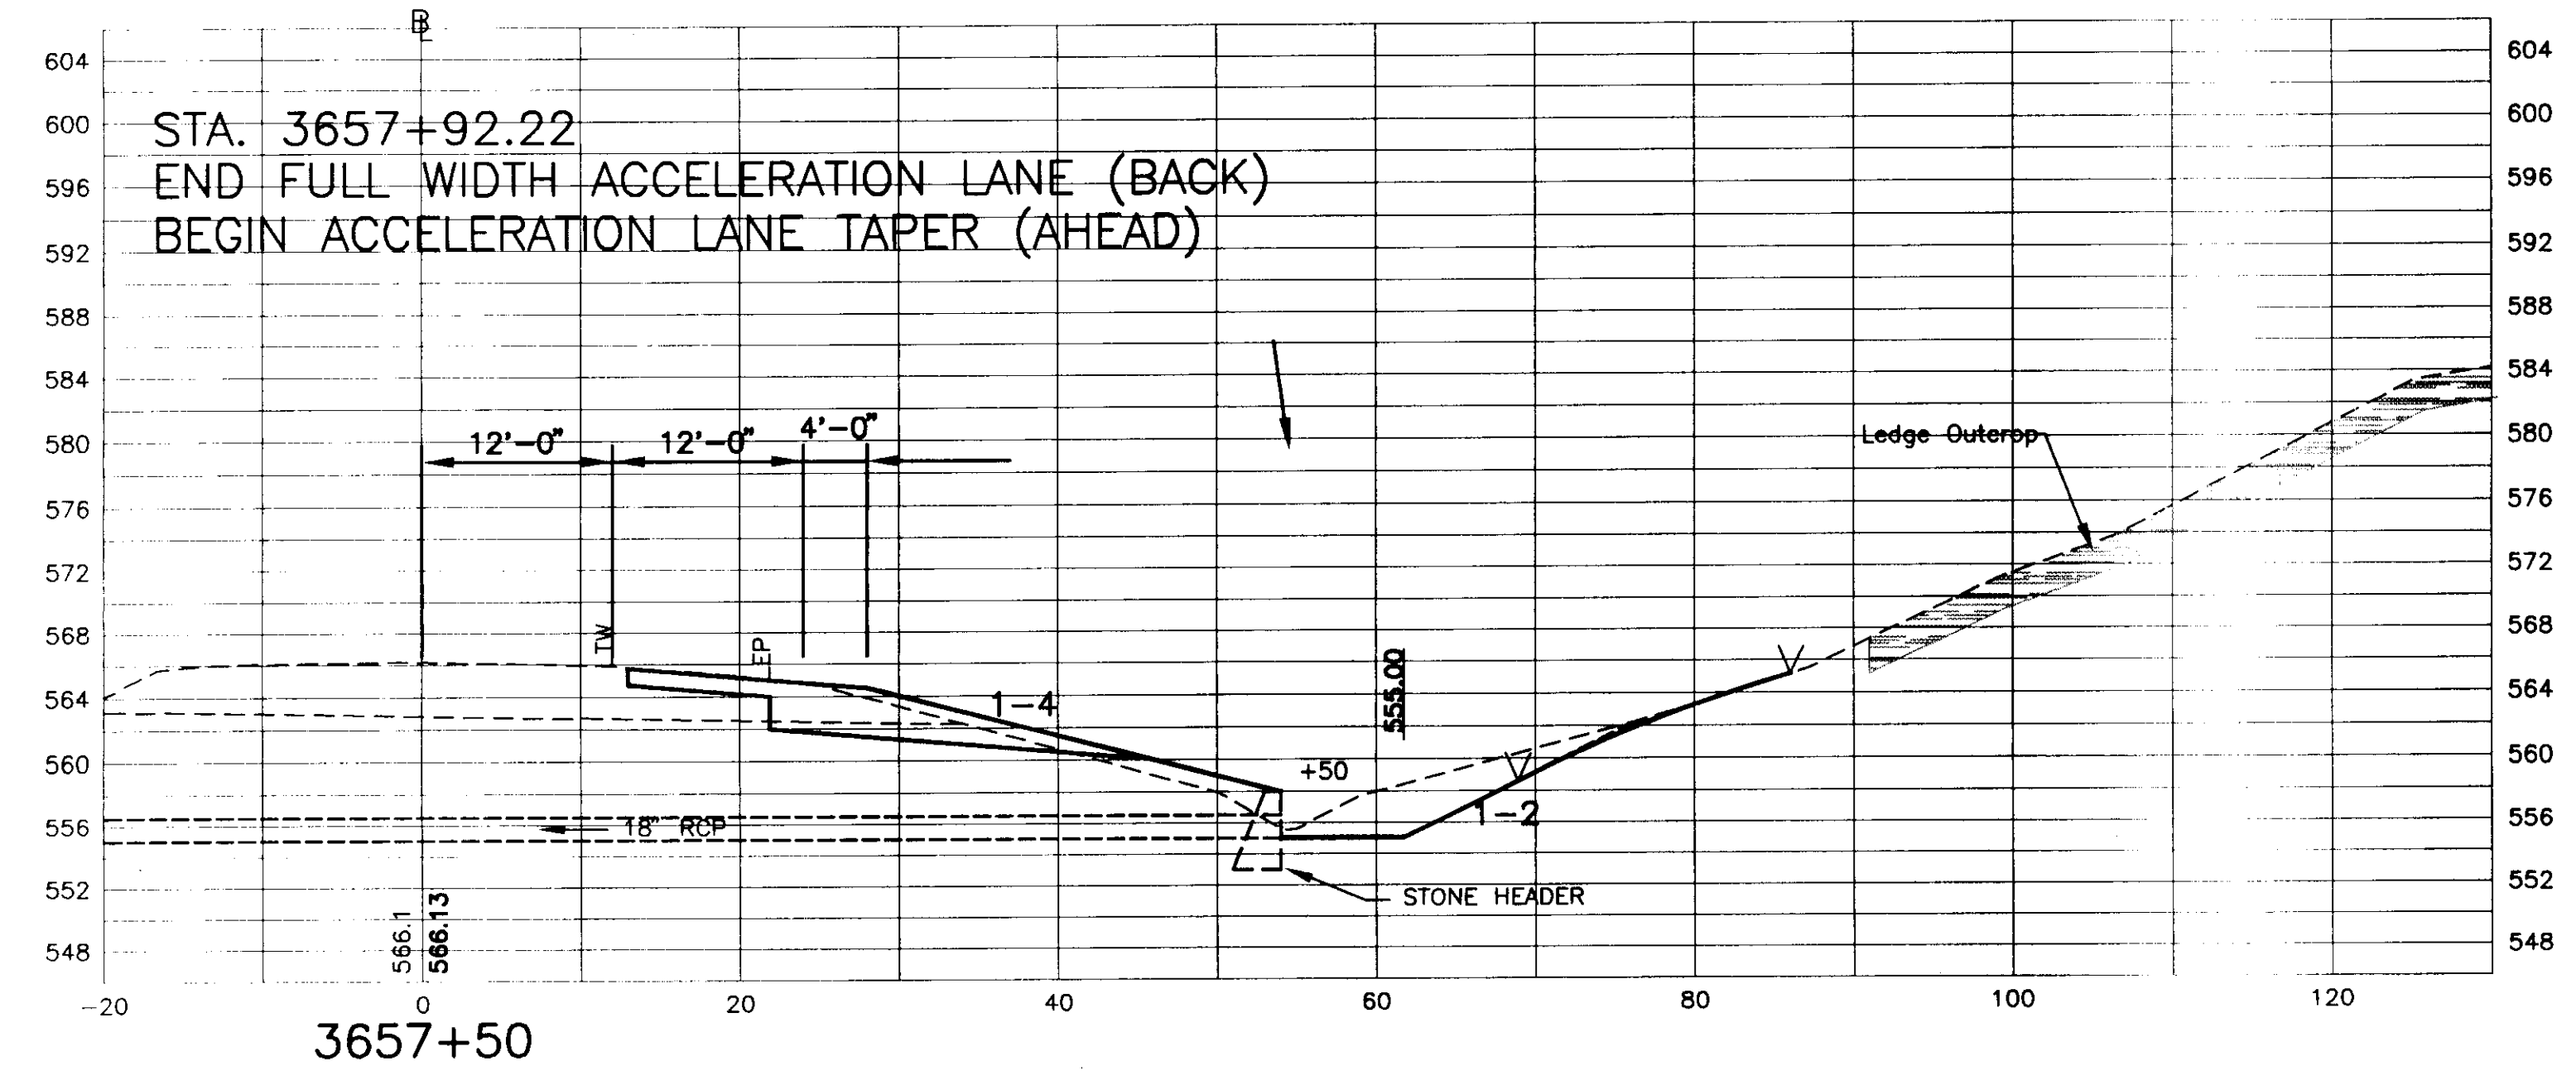

3657+50

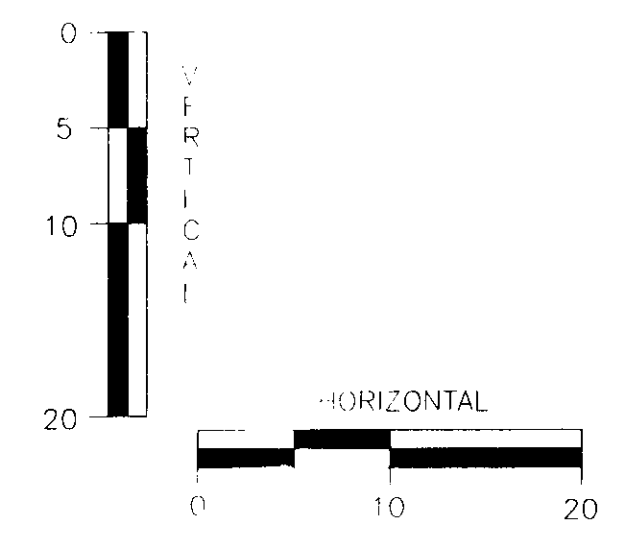

N·B·F
Nimtze Berryhill Fiegel
ARCHITECTS P.C.
24 1/2 Center Street, Rutland, Vermont 05701

Steven J. Banik, P.E.
STRUCTURAL ENGINEER
Cuttingsville, Vermont 05738

DuBois & King inc.
Highway Design
Site Engineering
Mechanical and
Electrical Engineers

HARTFORD, VT. I-91
INFORMATION CENTERS

NORTHBOUND
CROSS SECTIONS

FINAL PLANS

R71

2/15/96