
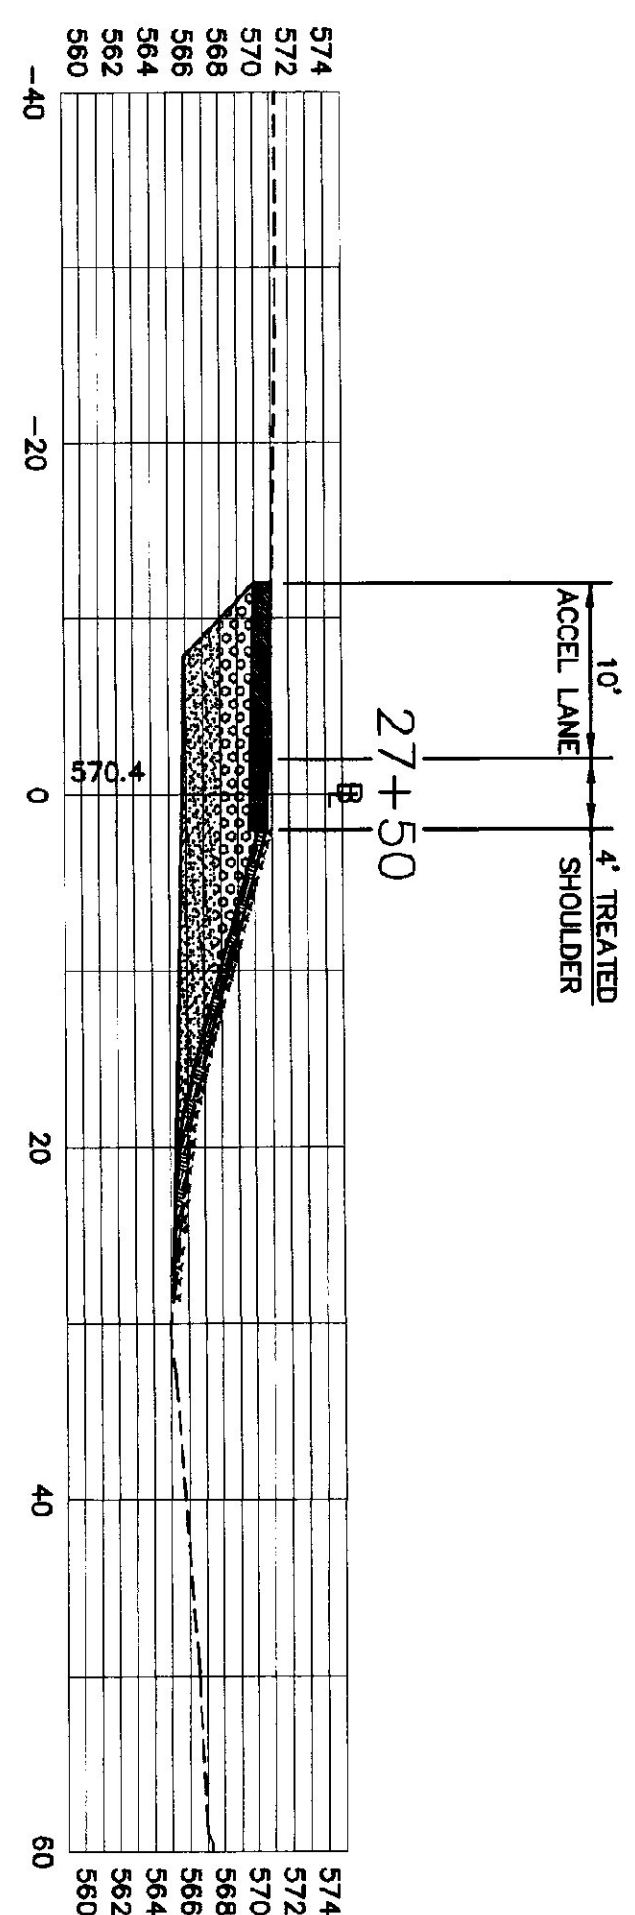


SLOPE GRADING AROUND CULVERT INLET STA 28+21 R21 SHALL BE PERFORMED WITH CARE NOT TO DISTURB INLET AREA OR DAMAGE CULVERT



BEGIN TAPER OF 4' TREATED SHOULDER STA 28+17.23 SEE SHEET C78b

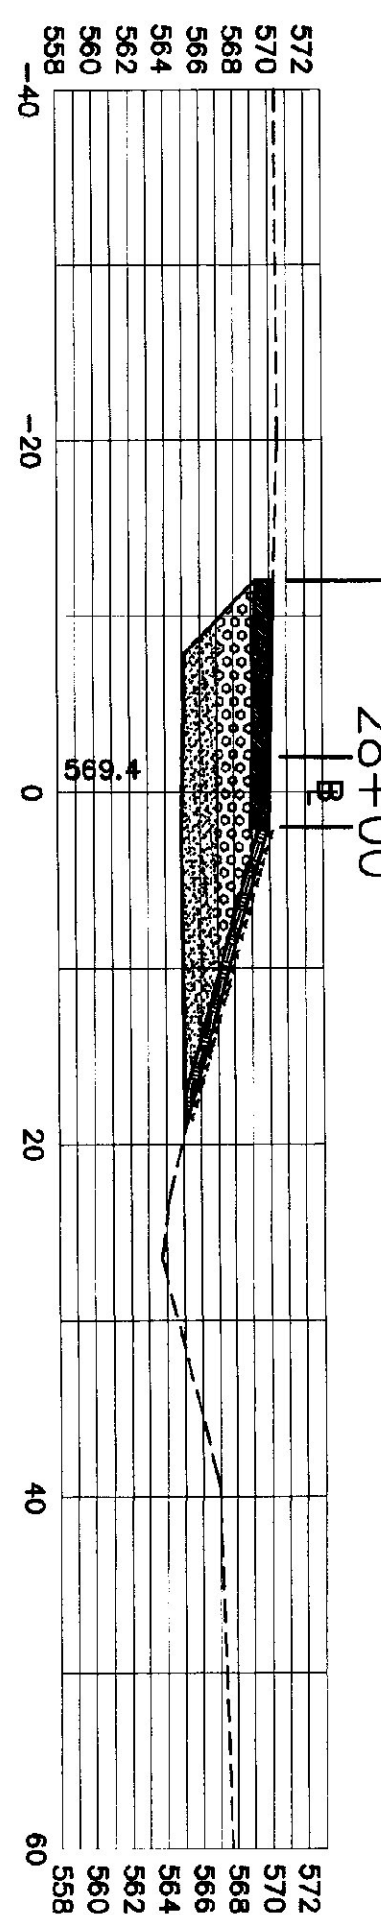





EXISTING EDGE OF PAVEMENT

40' TYPICAL

26+50

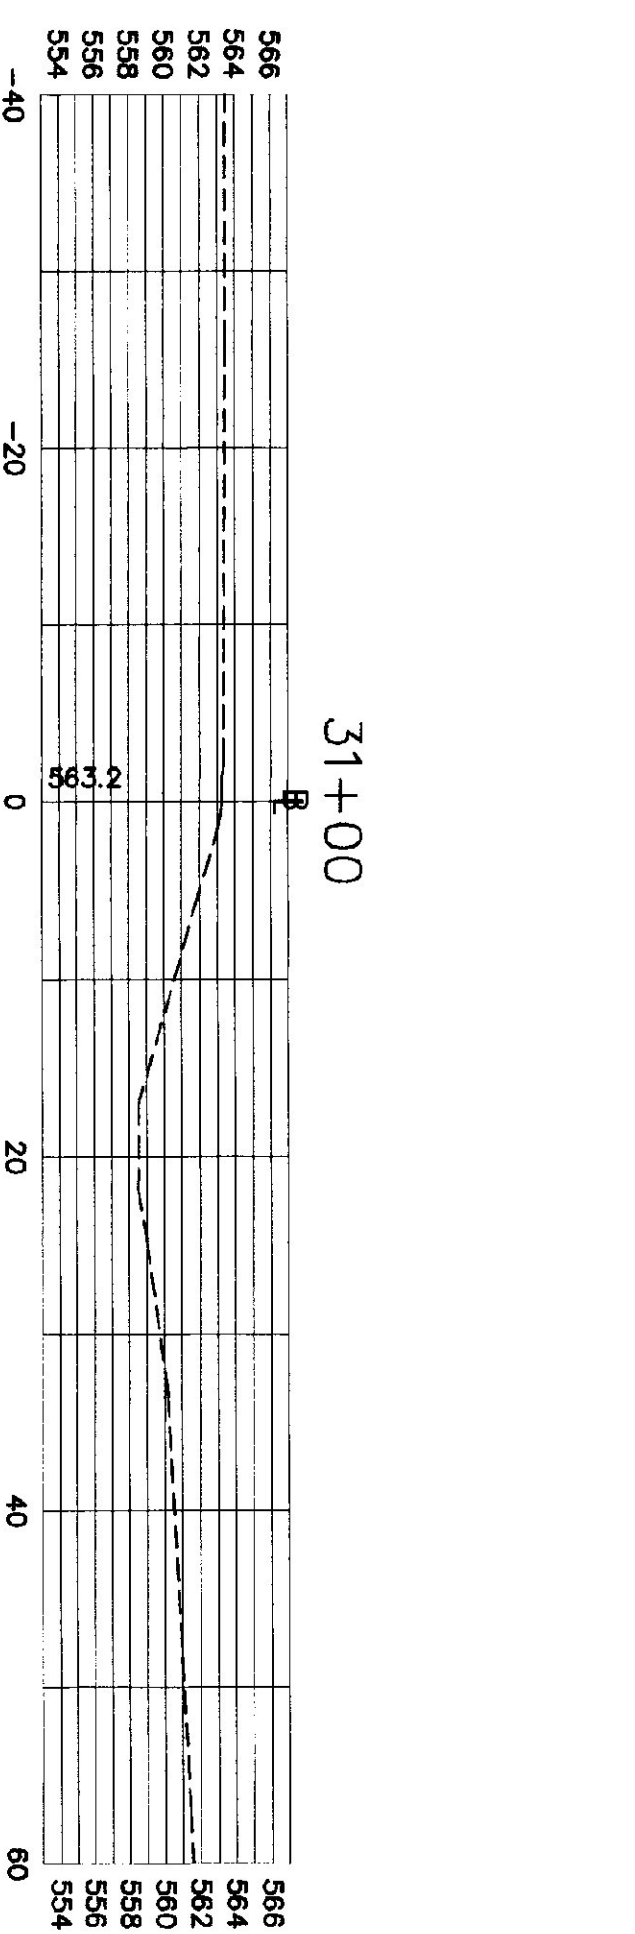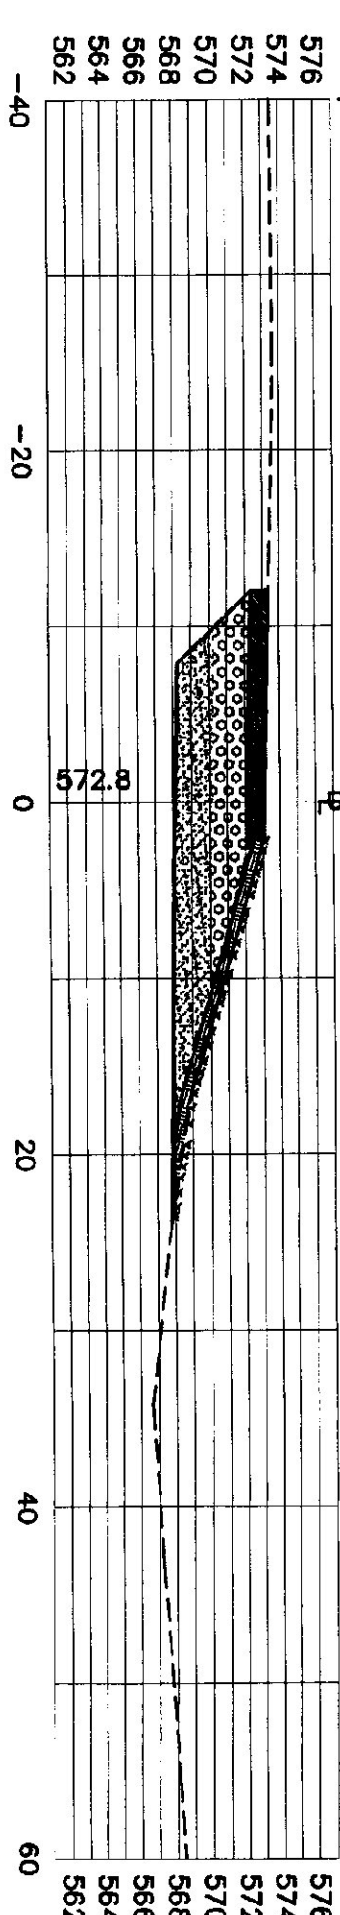


END TAPER OF SHOULDER AND TO ACCURATELY MATCH EXISTING EDGE OF PAVEMENT STA 30+67.23 SEE SHEET C78b

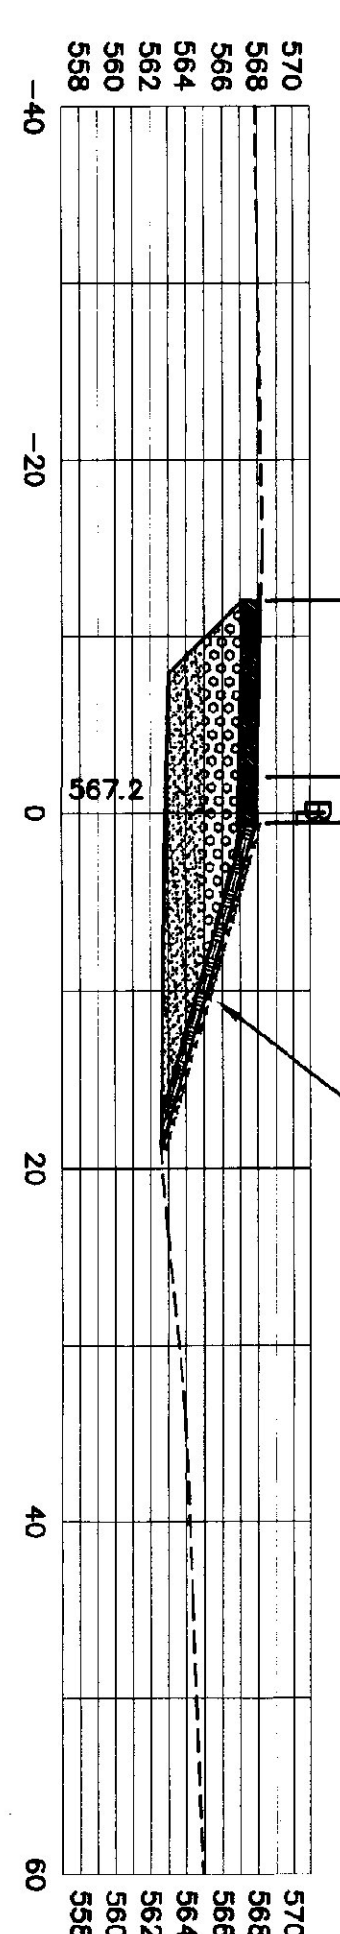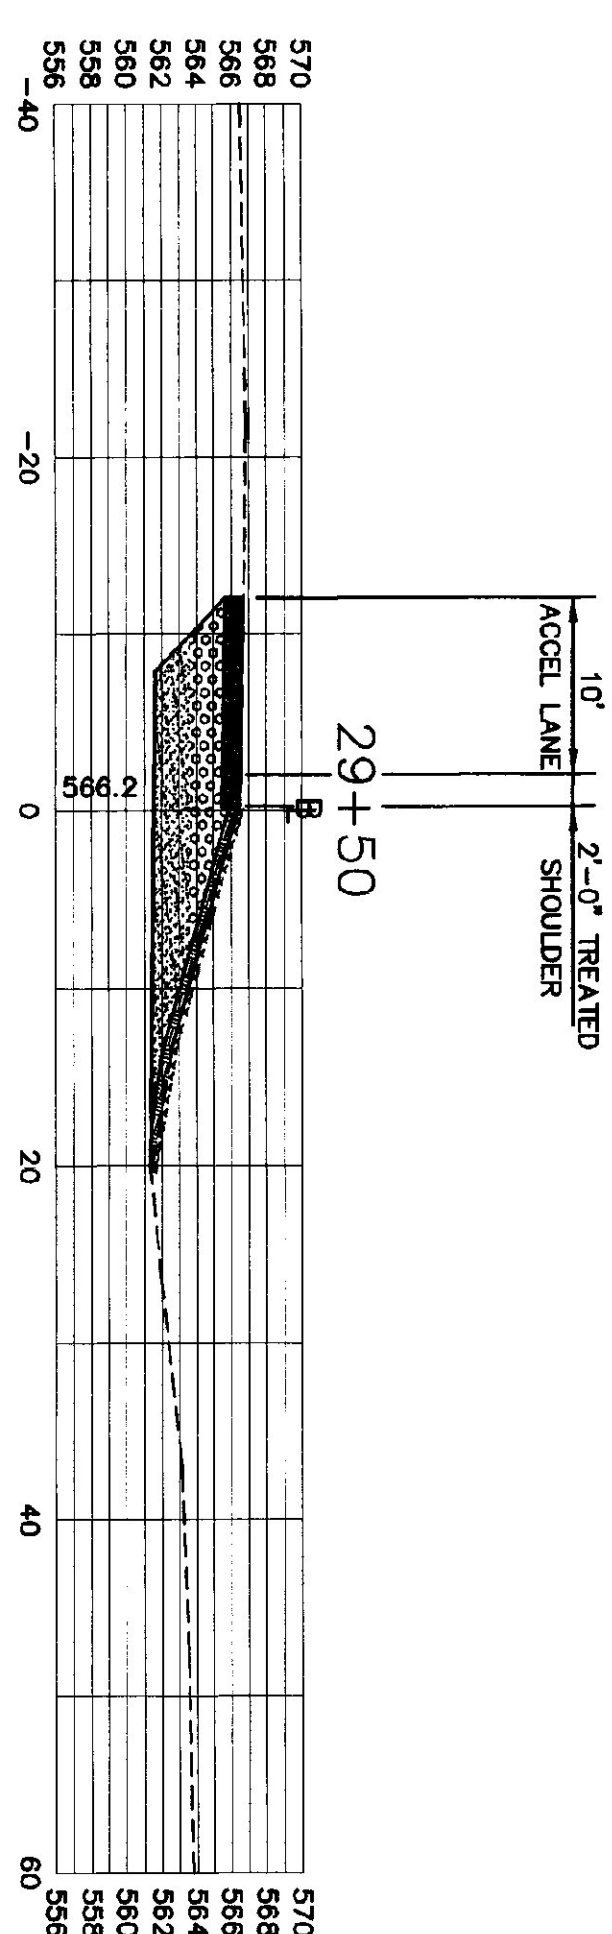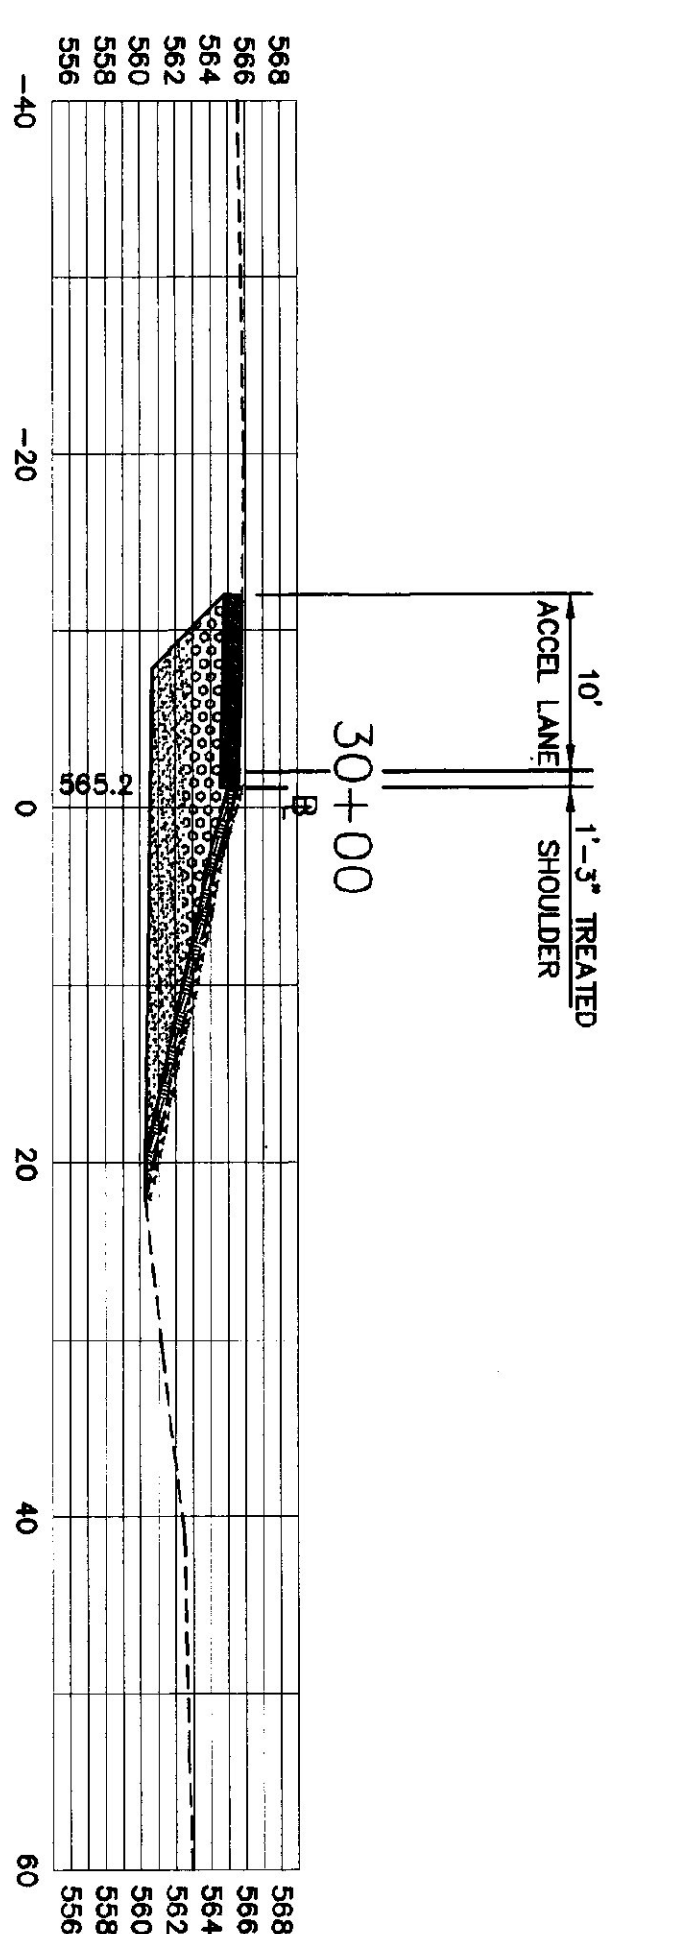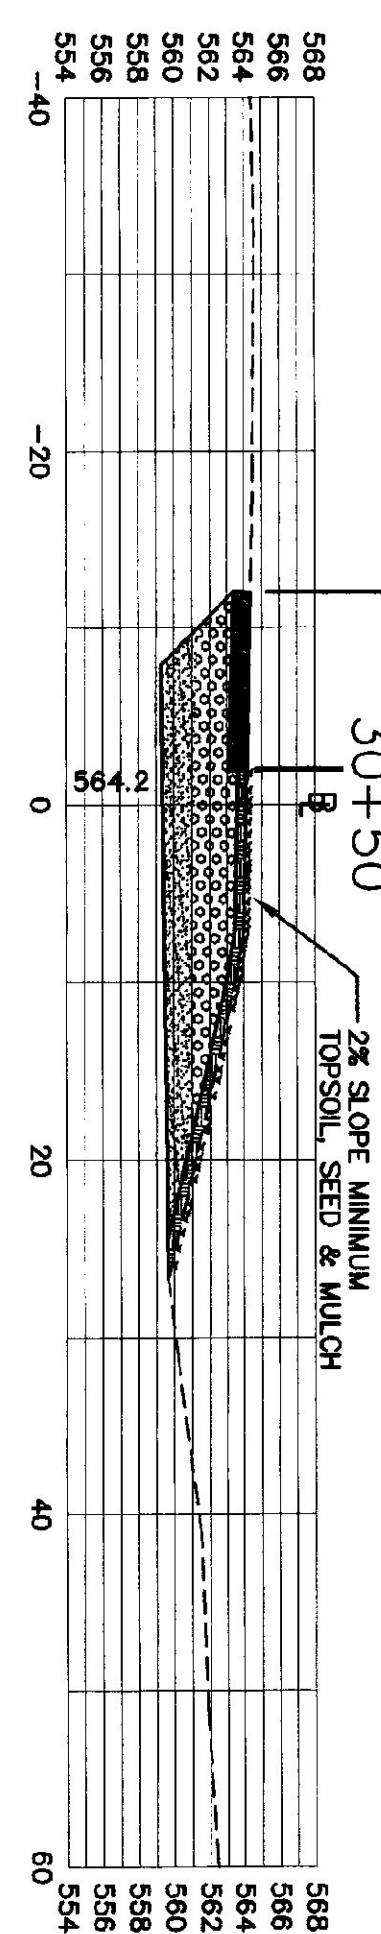

REVISIONS	BY

COPYRIGHT © 2001
CHAMPLAIN CONSULTING ENGINEERS
ALL RIGHTS RESERVED

CHAMPLAIN CONSULTING ENGINEERS
85 PRIM ROAD, P.O. BOX 453
COLCHESTER, VERMONT 05446
(802) 883-8060
(802) 864-1878 FAX

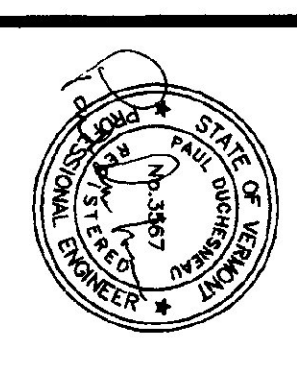

INTERSTATE 89 SOUTHBOUND
WILLISTON INFORMATION CENTER
STA 26+50-31+00 CROSS SECTIONS

PROJECT # IM-BLDG(4) VERMONT

WILLISTON

DRAWN: COE
CHECKED: PD
SCALE: NONE
DATE: 01/16/01
JOB NO.: 93114
SHEET: 19 OF 19 SHEETS

C19sb