



2 SECTION DETAIL @ BATHRM.
1 1/2" = 1' - 0"


1 SECTION DETAIL @ BATHRM.
1 1/2" = 1' - 0"

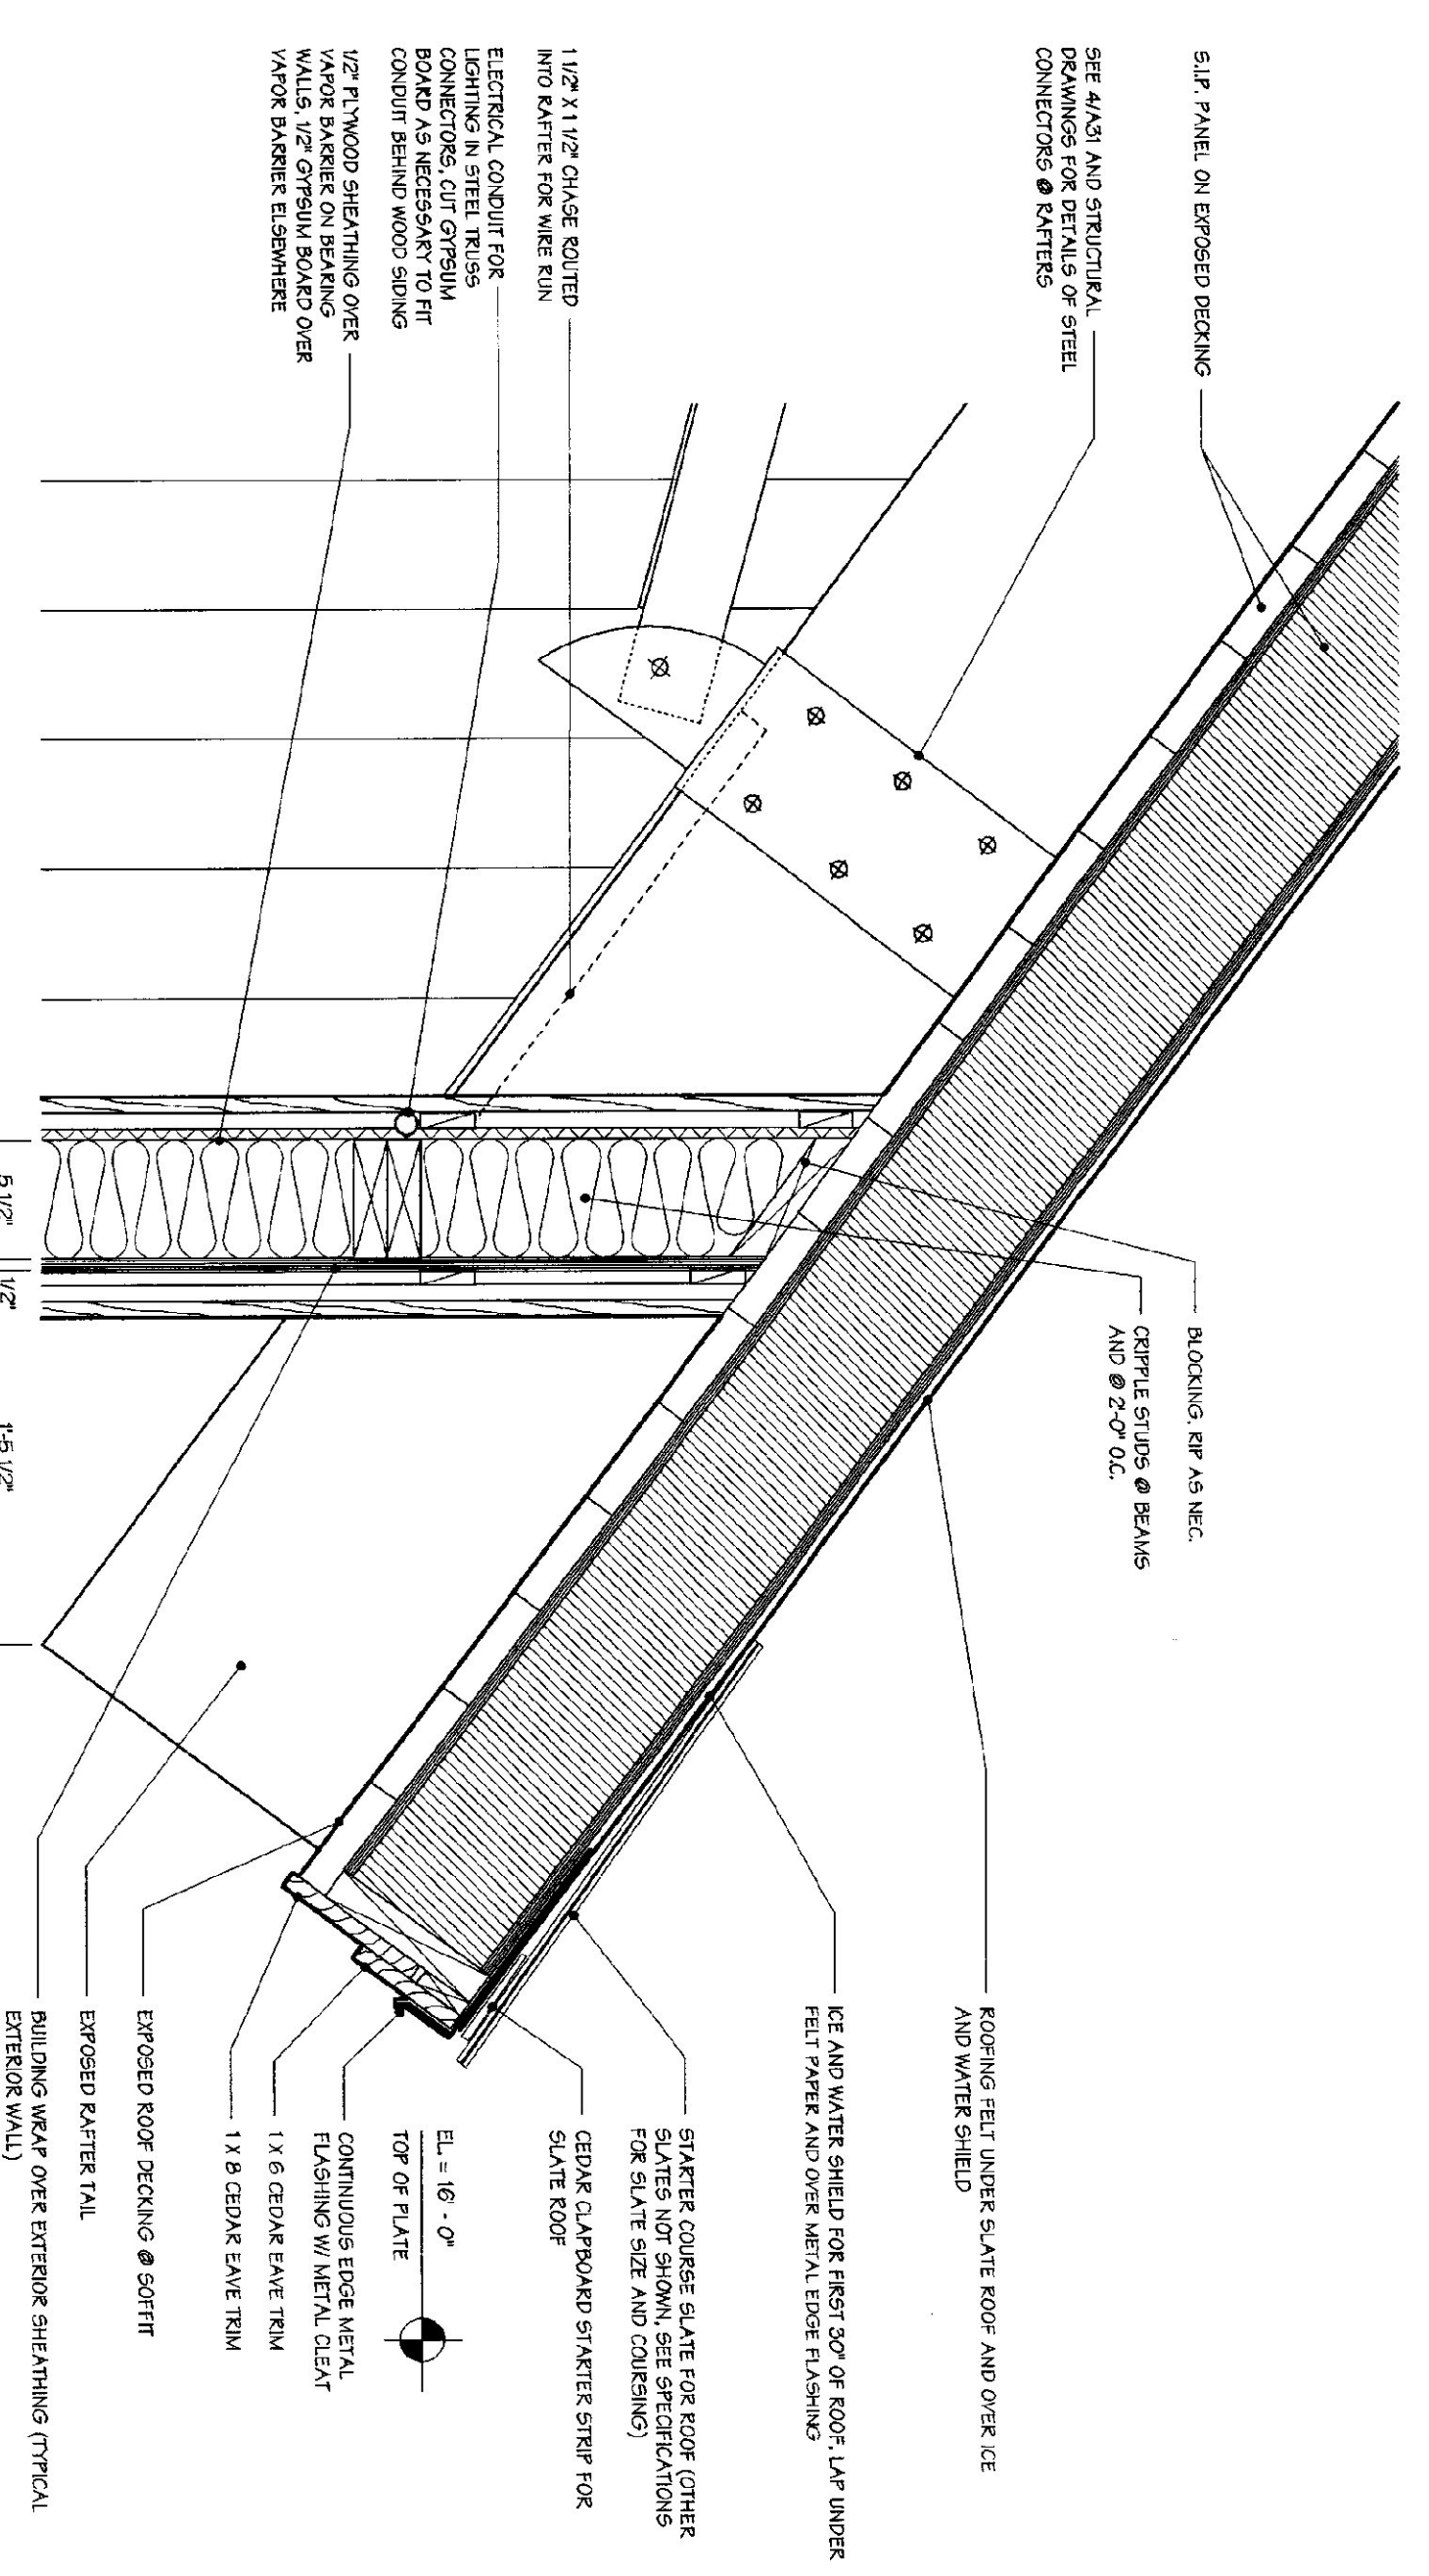

7 SECTION DETAIL @ EAVE
1 1/2" = 1' - 0"

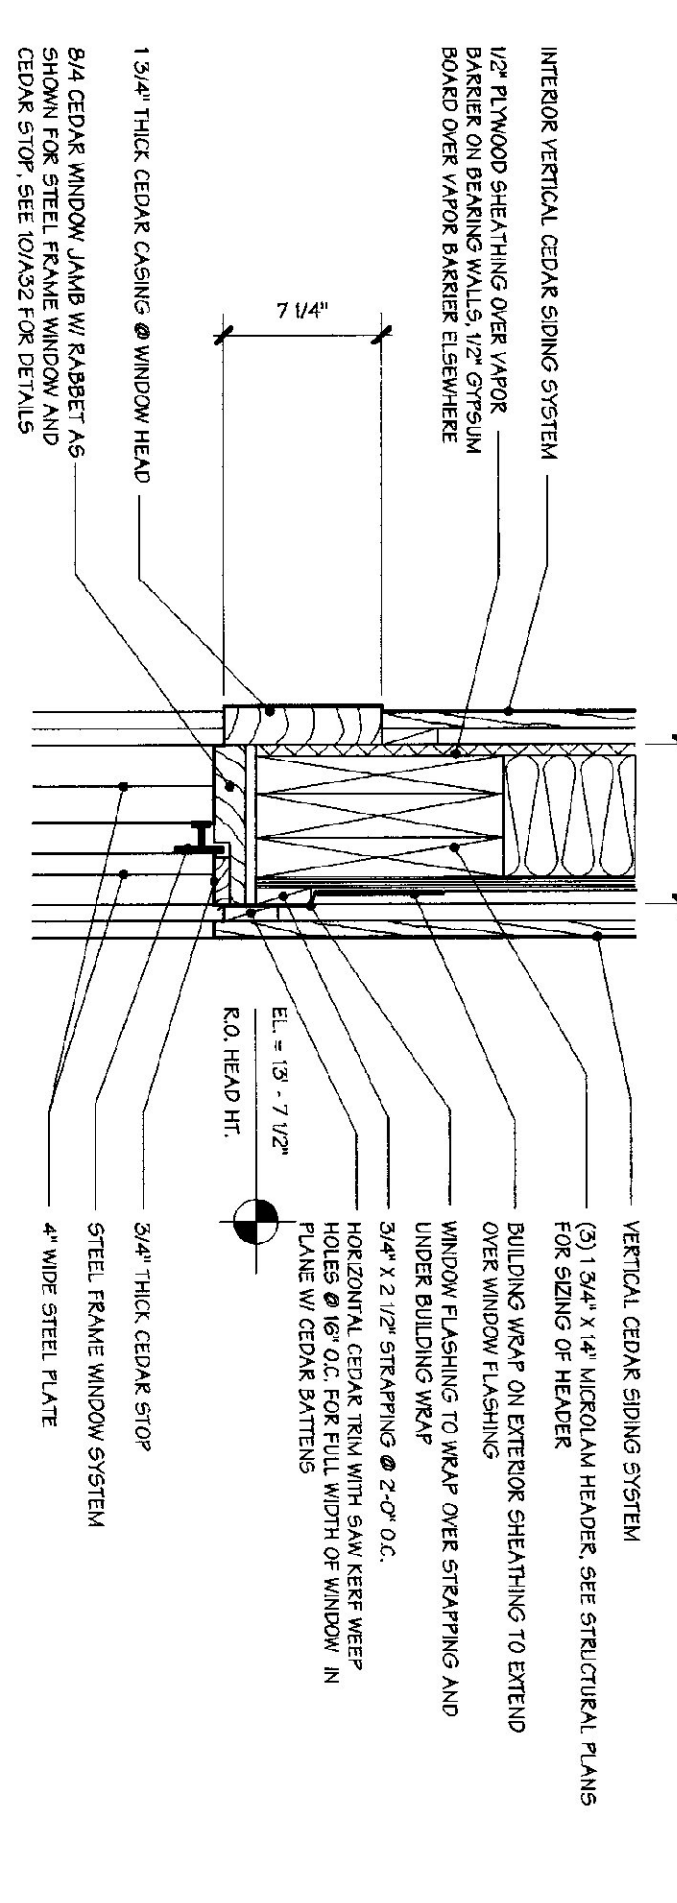

6 SECTION DETAIL @ WINDOW
1 1/2" = 1' - 0"

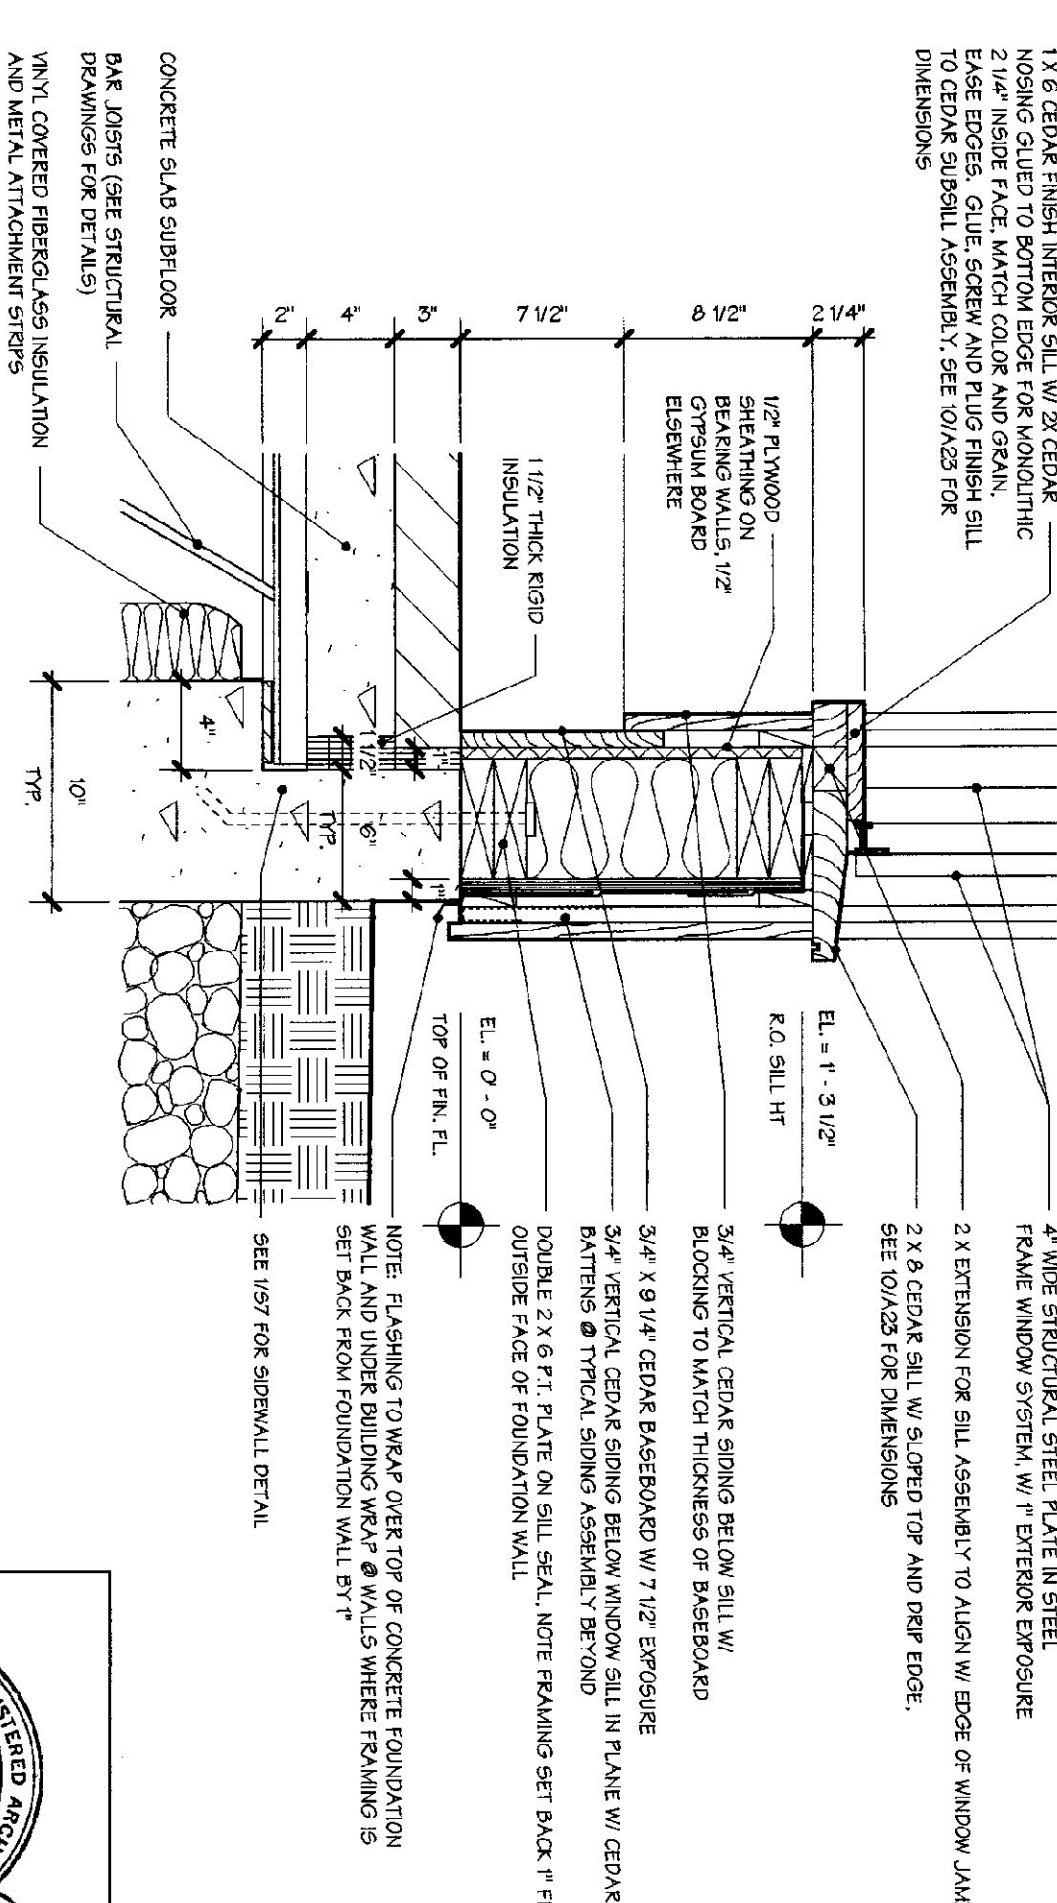

5 SECTION DETAIL @ WINDOW
1 1/2" = 1' - 0"

