



2 RAKE DETAIL @ CUPOLA

1 1/2" = 1'-0"

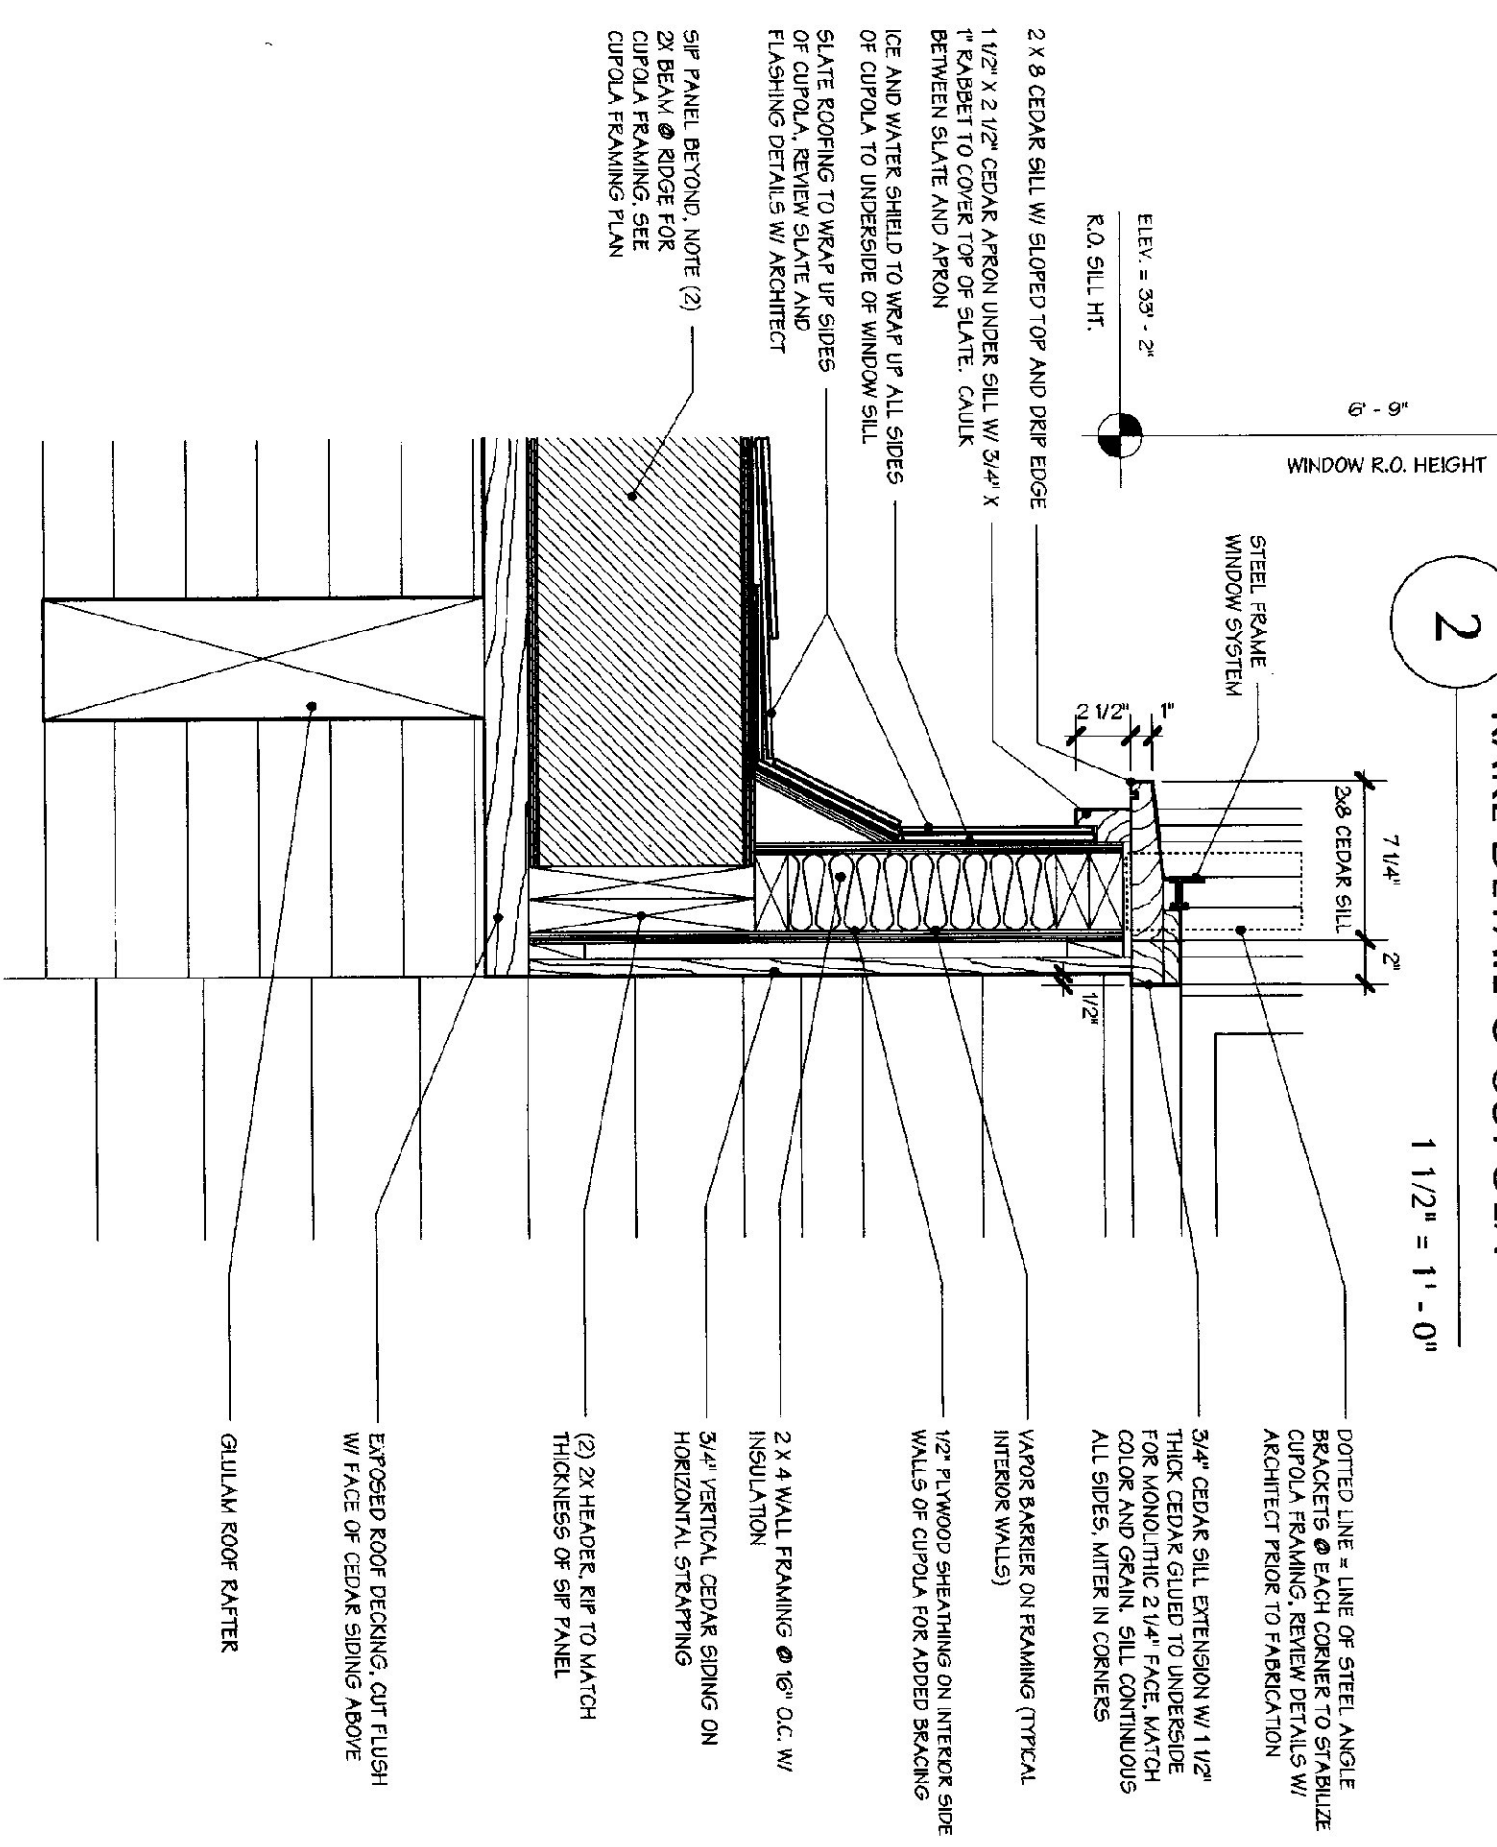


1 RAKE WALL DETAIL @ CUPOLA

1 1/2" = 1'-0"

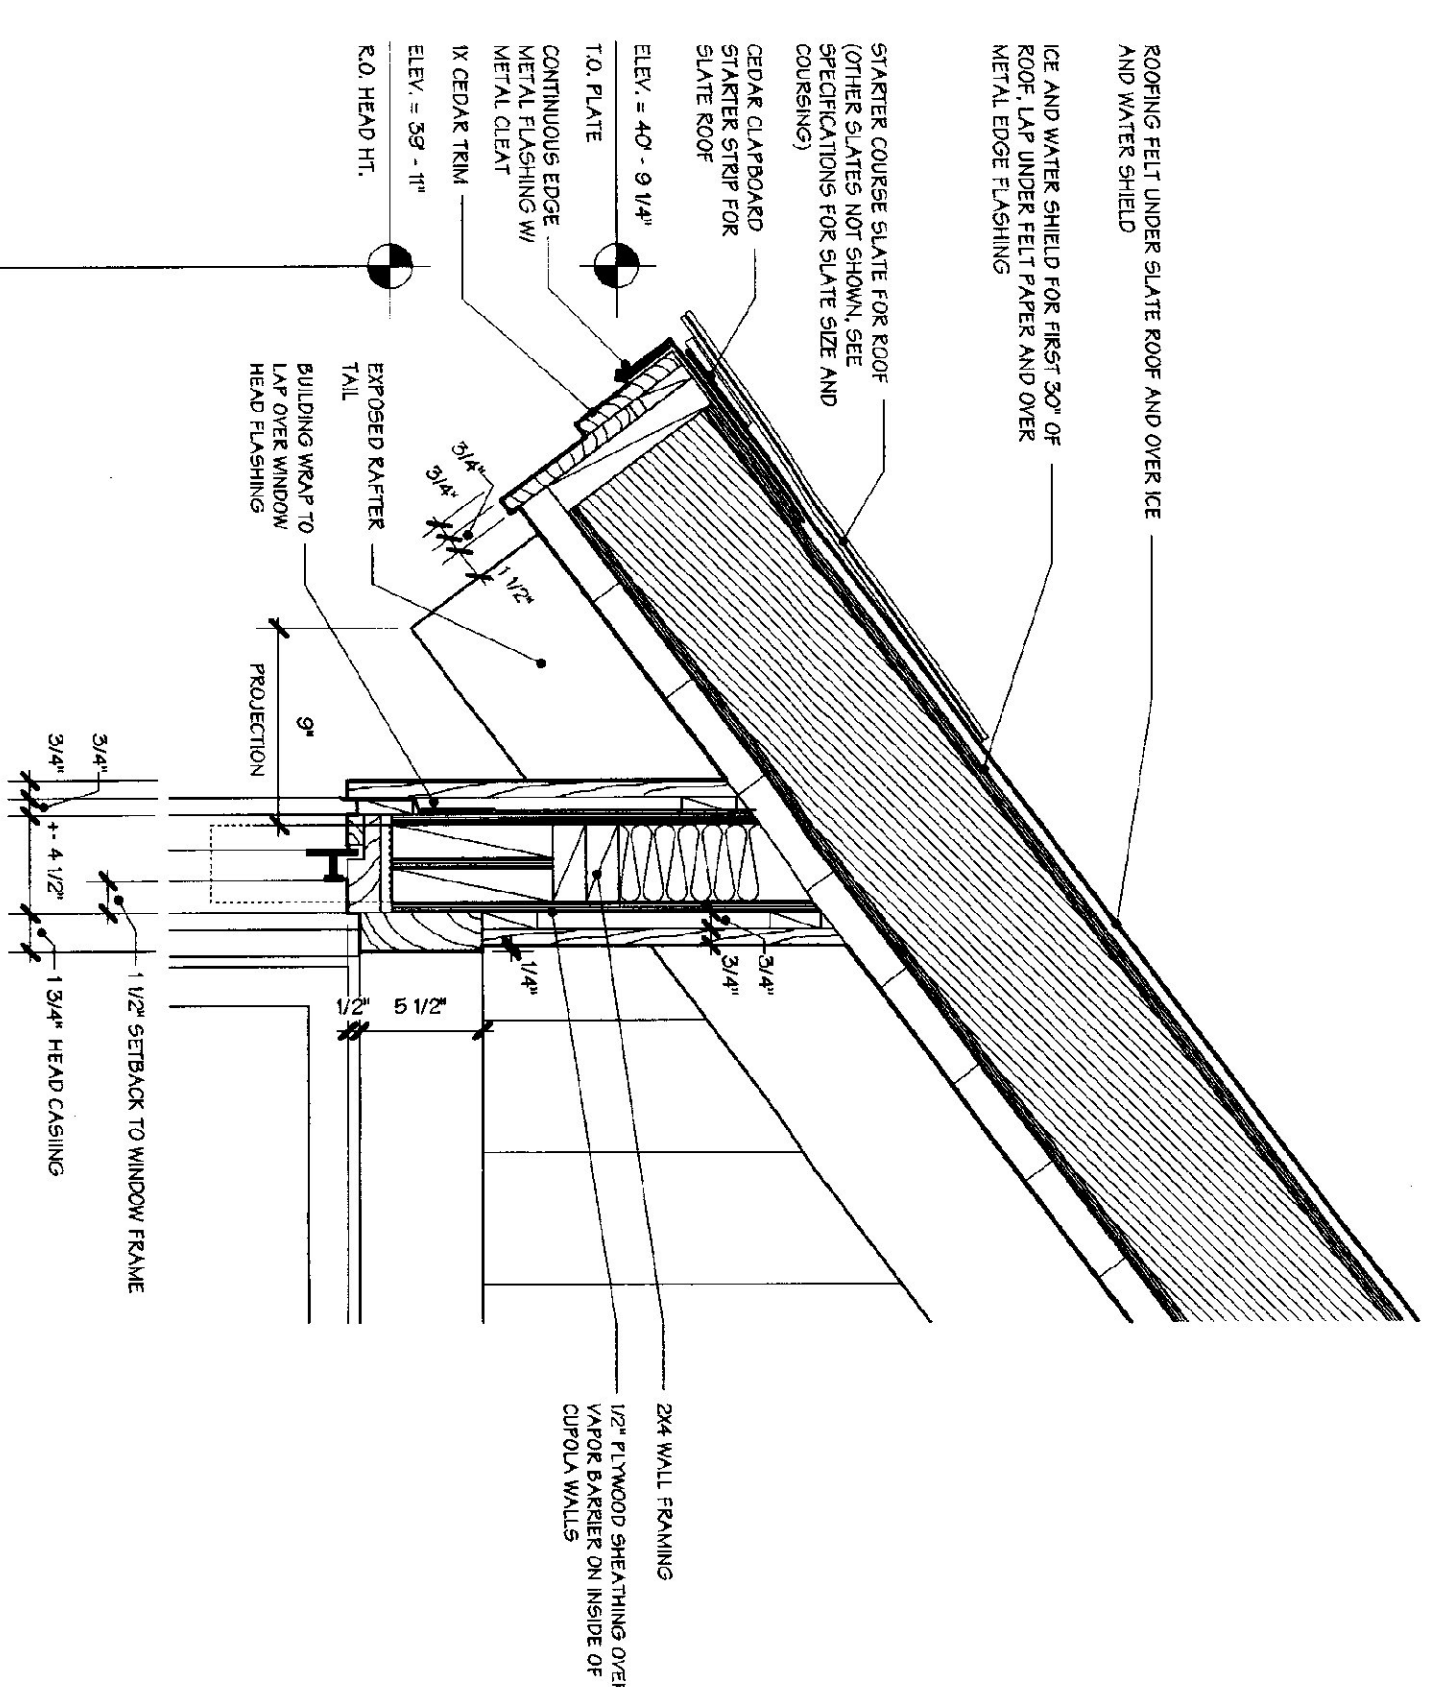


5 EAVE DETAIL @ CUPOLA

1 1/2" = 1'-0"

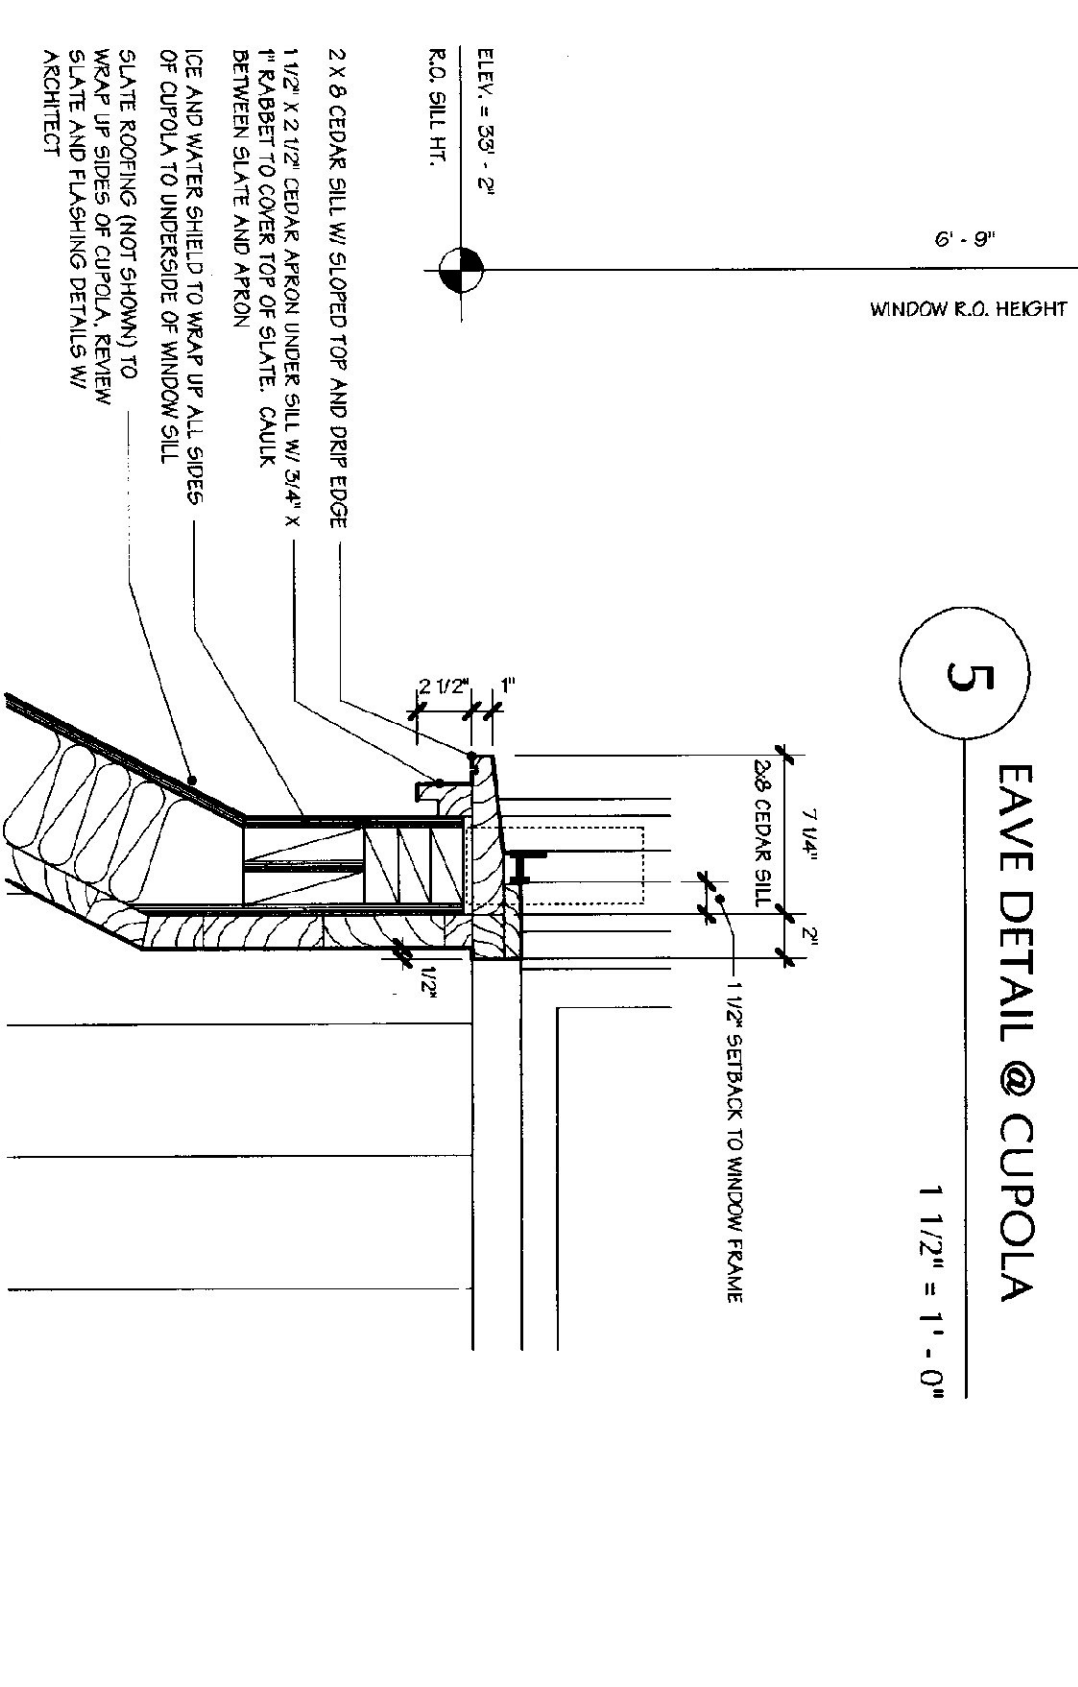


4 SECTION DETAIL @ CUPOLA

1 1/2" = 1'-0"

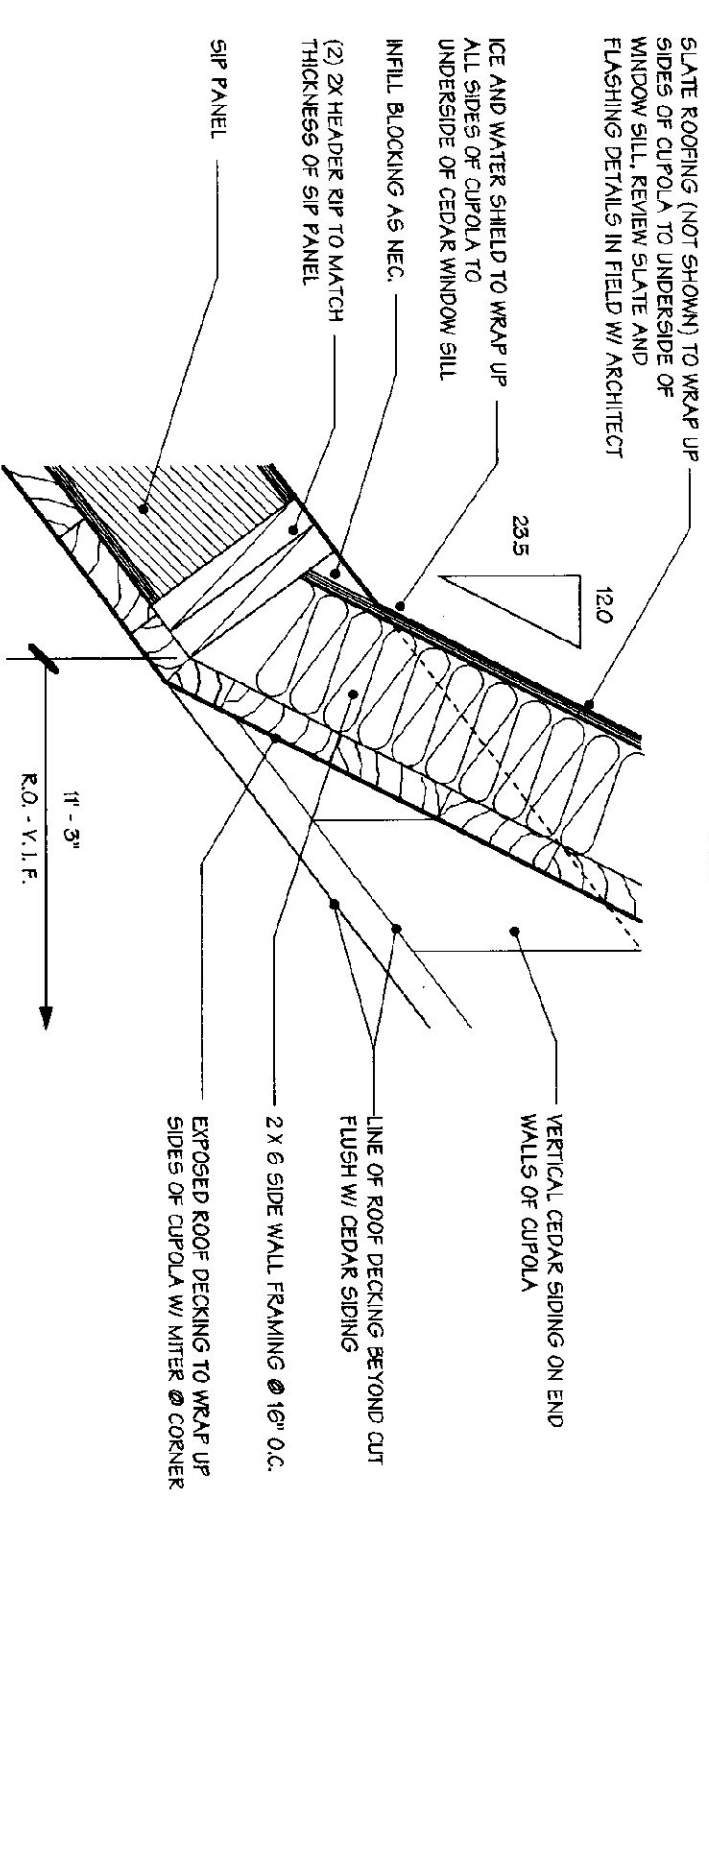


3 SECTION DETAIL @ CUPOLA

1 1/2" = 1'-0"

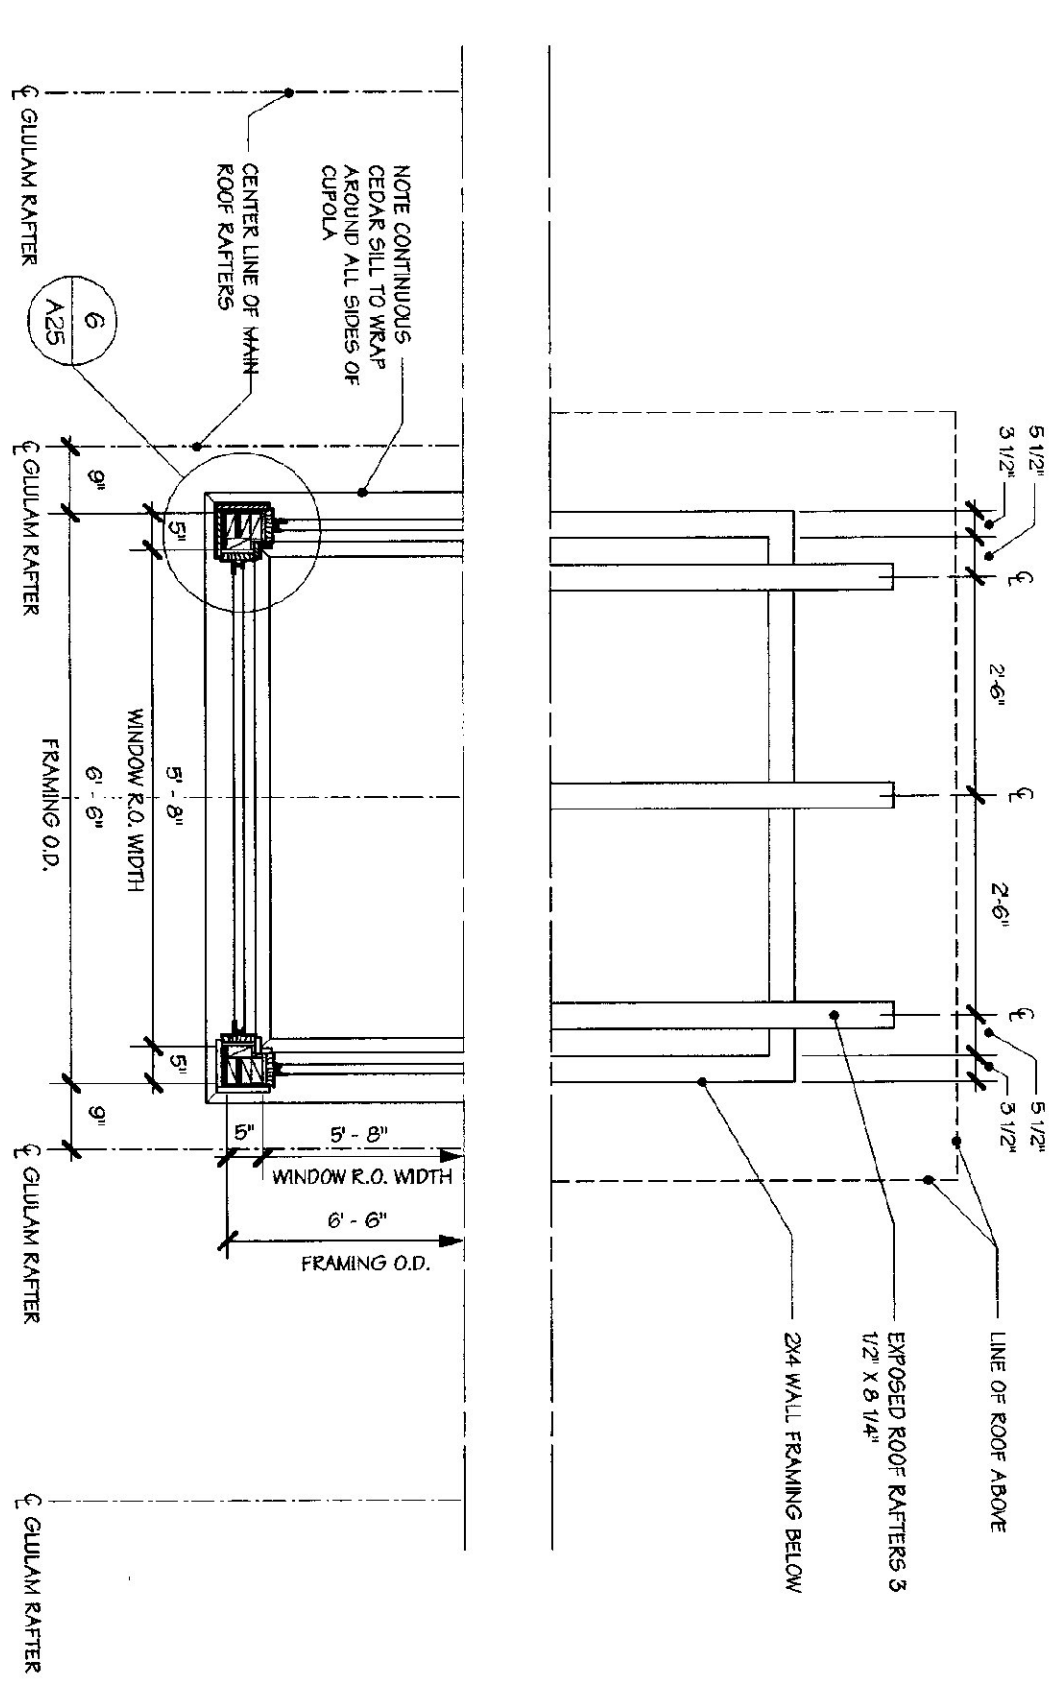


8 PLAN @ CUPOLA

1/2" = 1'-0"

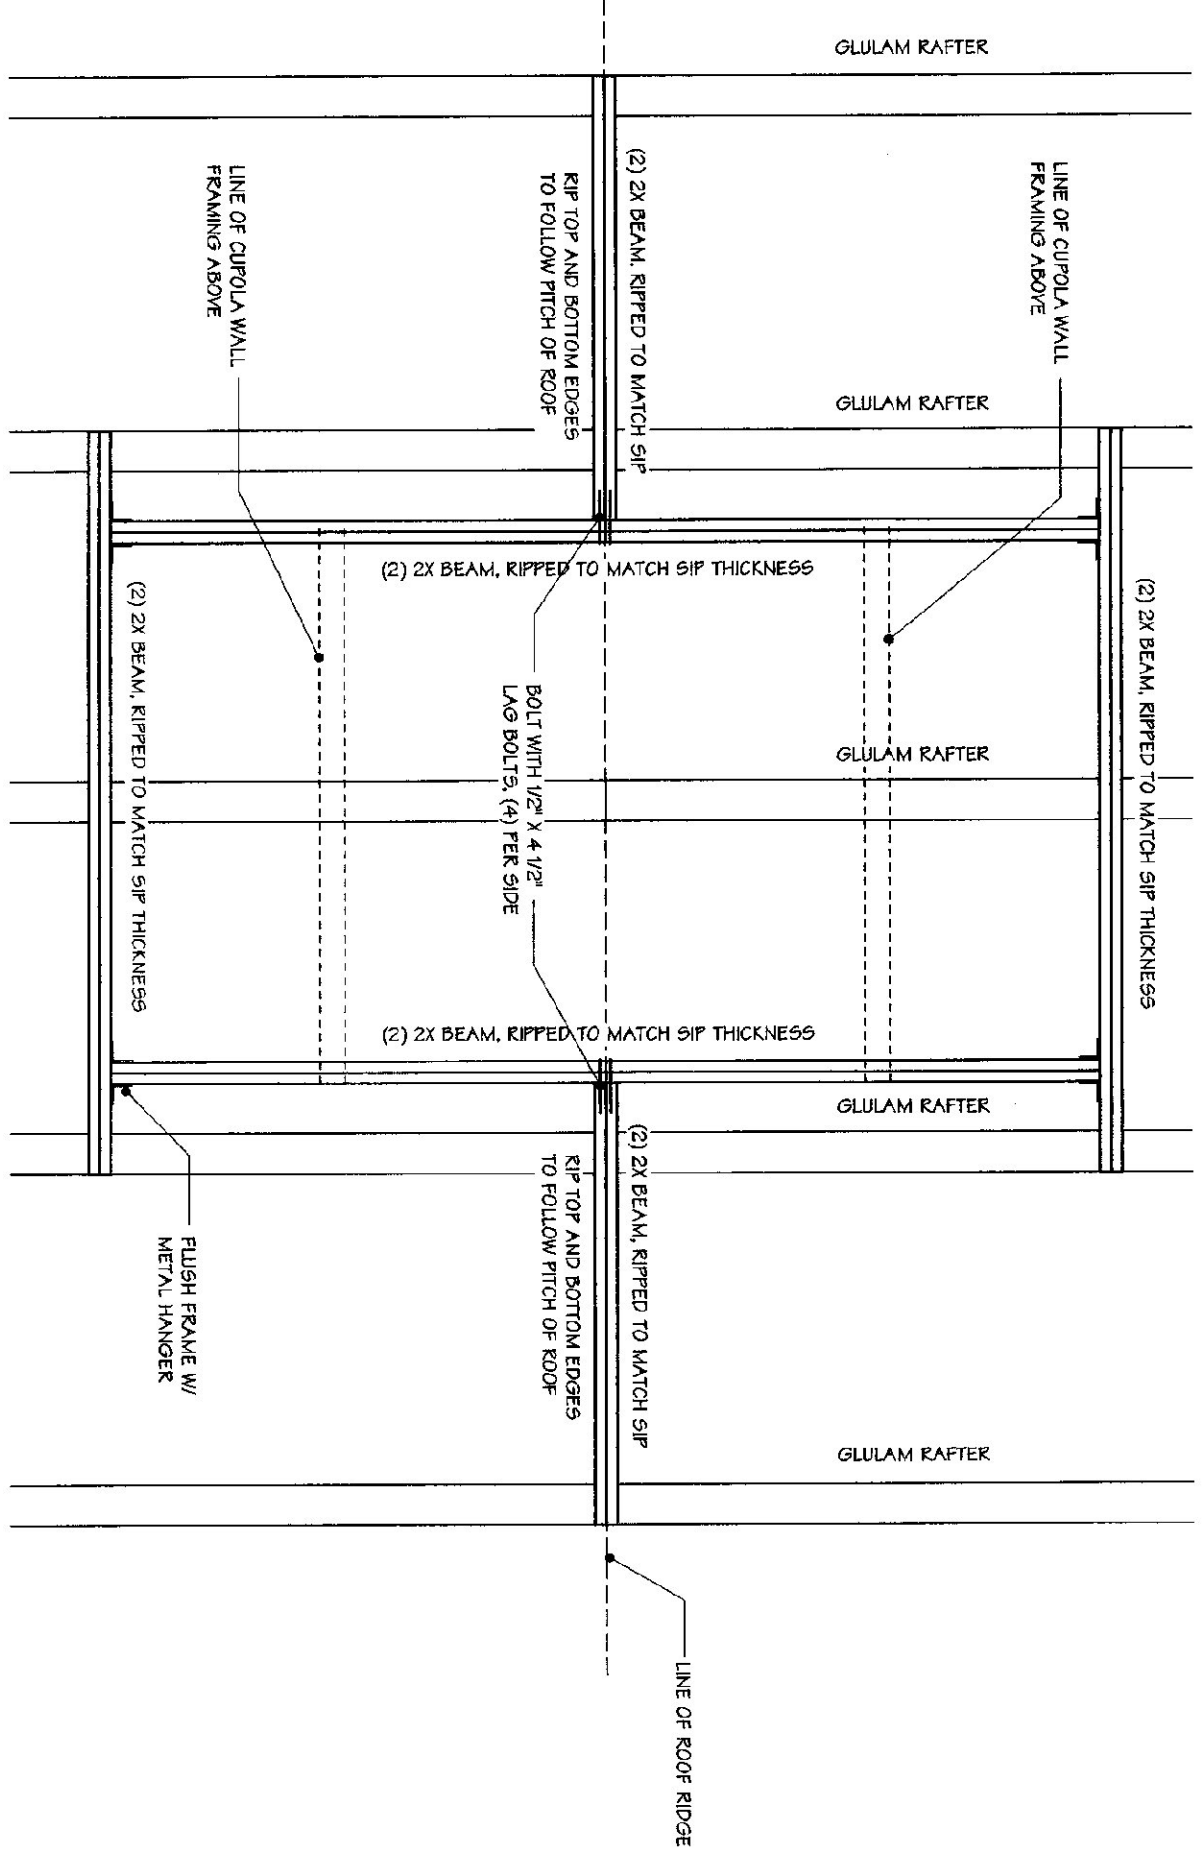

7 FRAMING PLAN @ CUPOLA

1/2" = 1'-0"

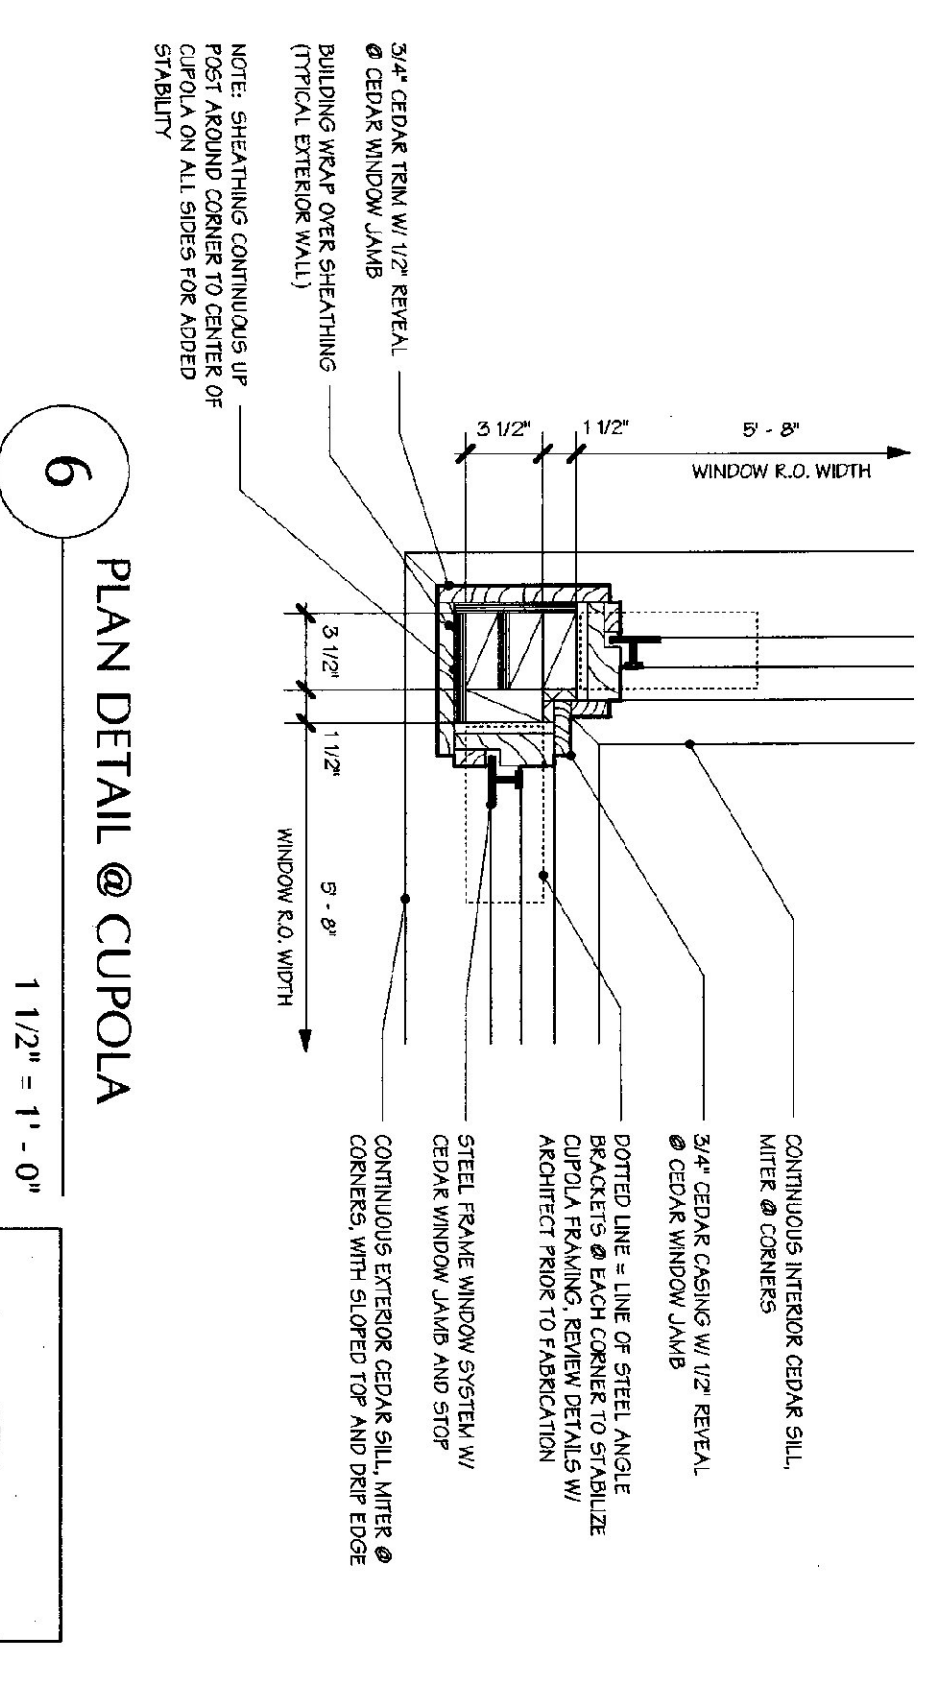


6 PLAN DETAIL @ CUPOLA

1 1/2" = 1'-0"

WILLISTON INFORMATION CENTER 189 Southbound

Project #: IM - BLDG. (4)

DUNCAN • WISNIEWSKI ARCHITECTURE
255 SOUTH CHAMPLAIN STREET, BURLINGTON, VERMONT 05401 802.864.6693

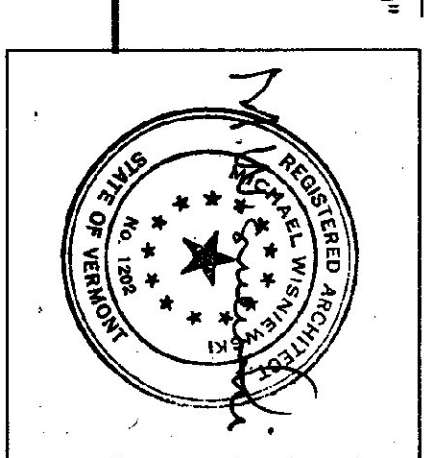

A25sb

JANUARY 16, 2001