




A PHONE KIOSK SECTION - A
3/4"=1'-0"

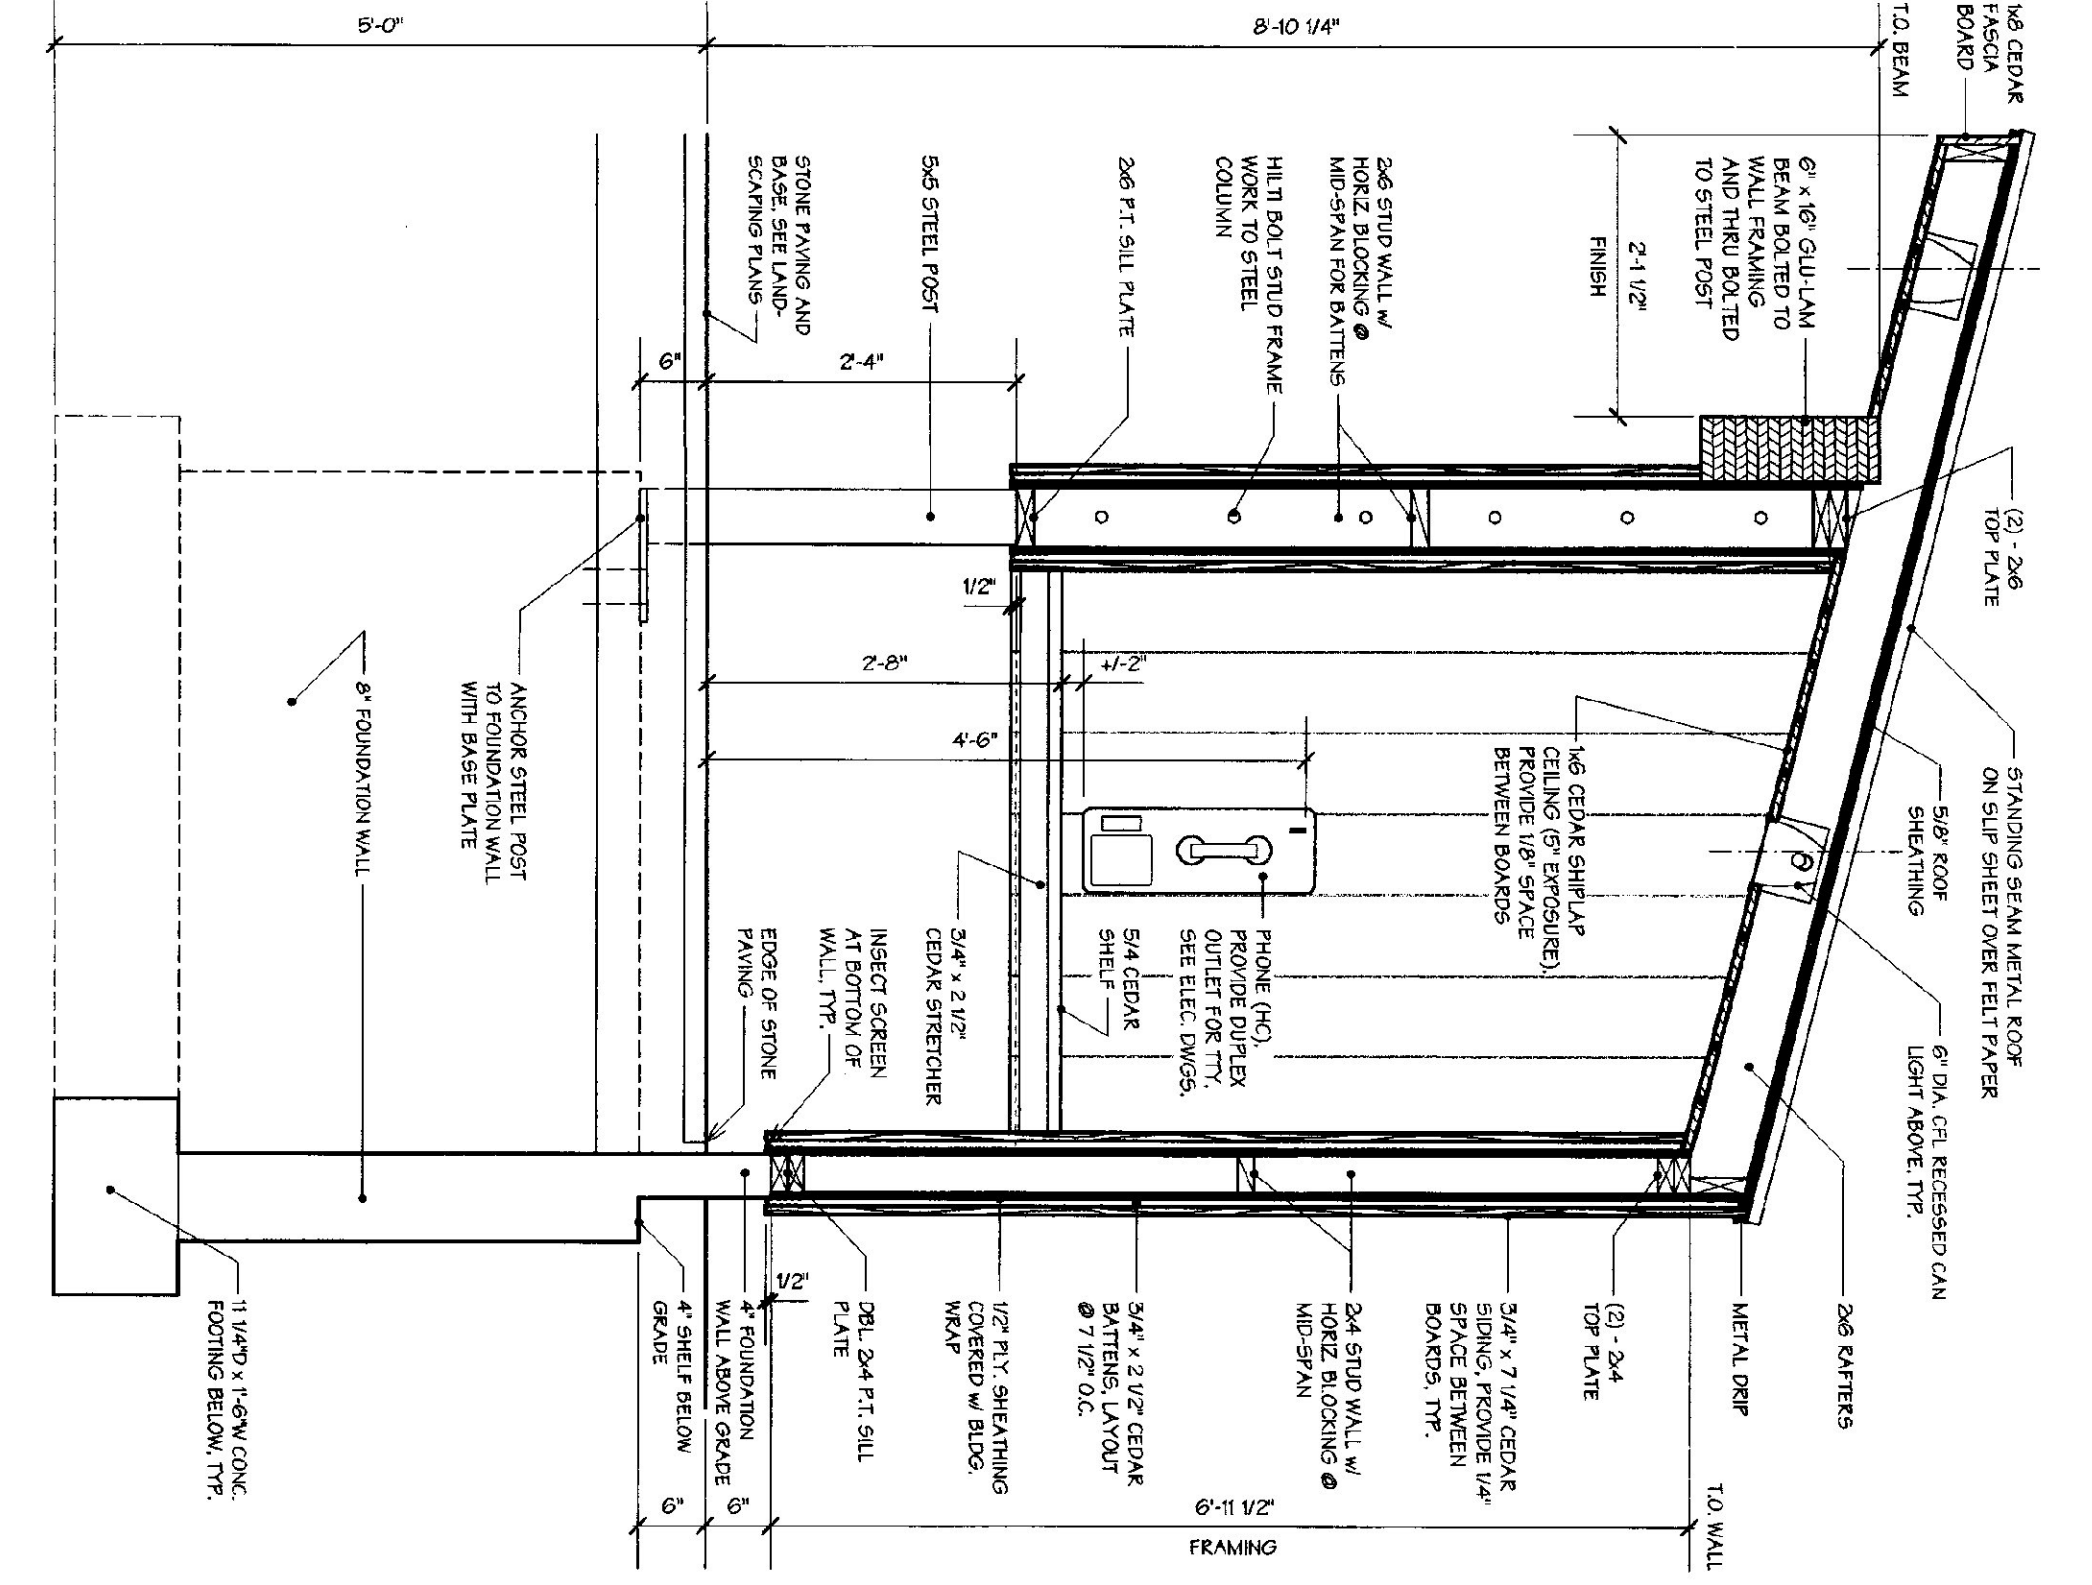


B PHONE KIOSK SECTION - B
3/4"=1'-0"

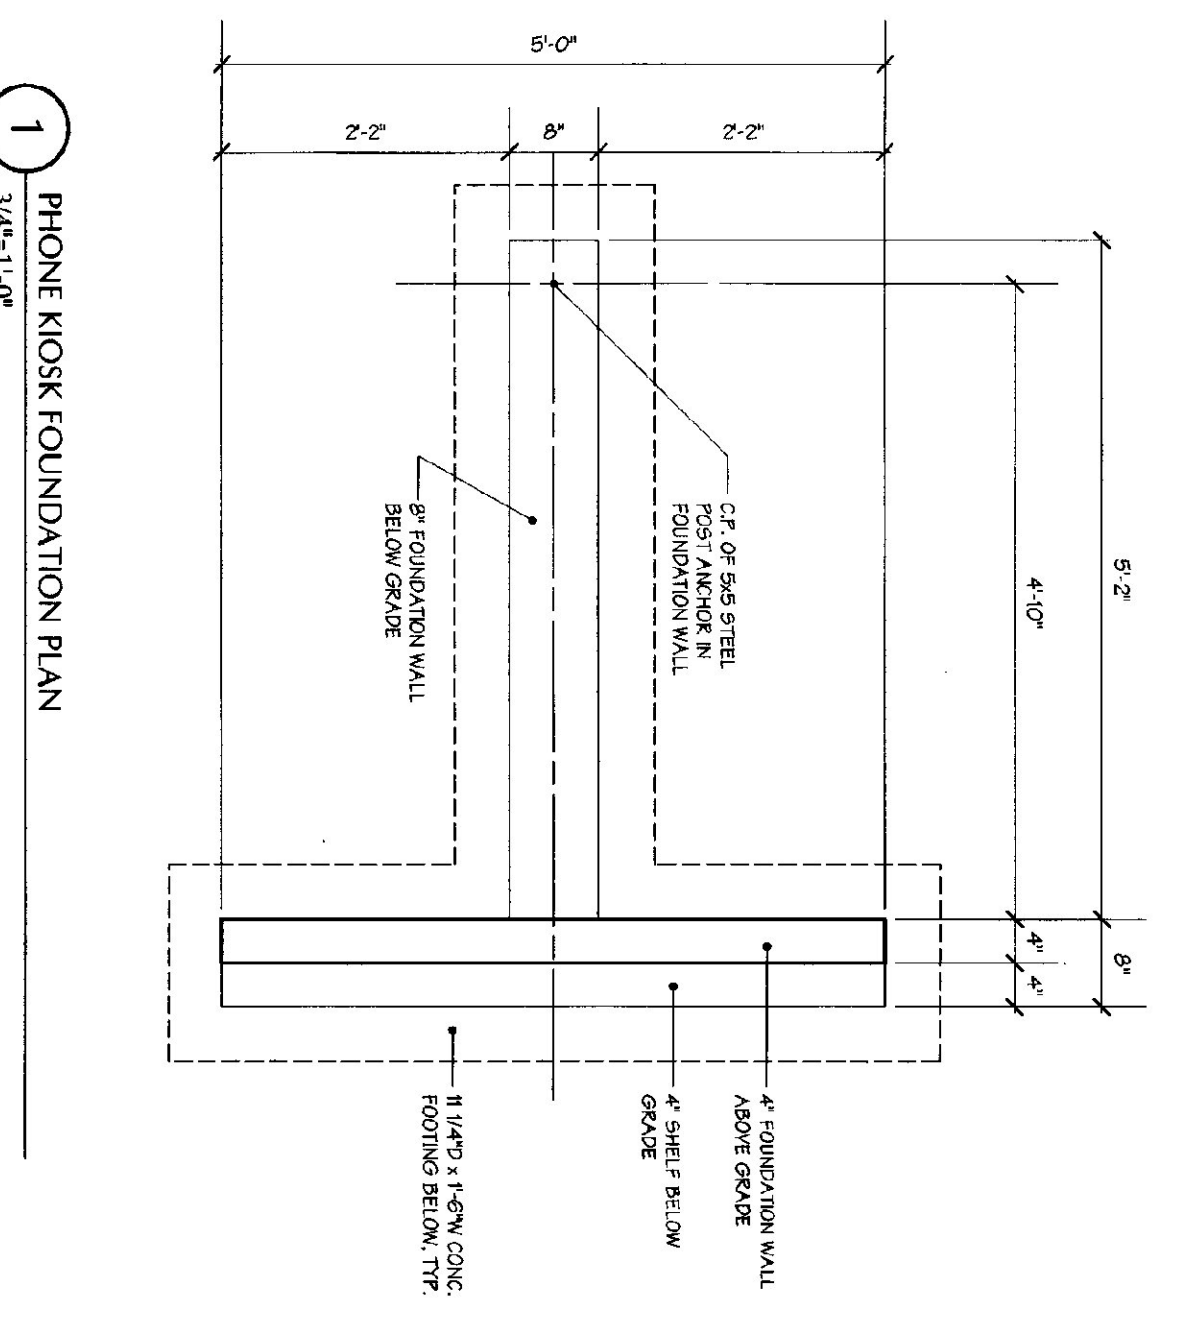


1 PHONE KIOSK FOUNDATION PLAN
3/4"=1'-0"

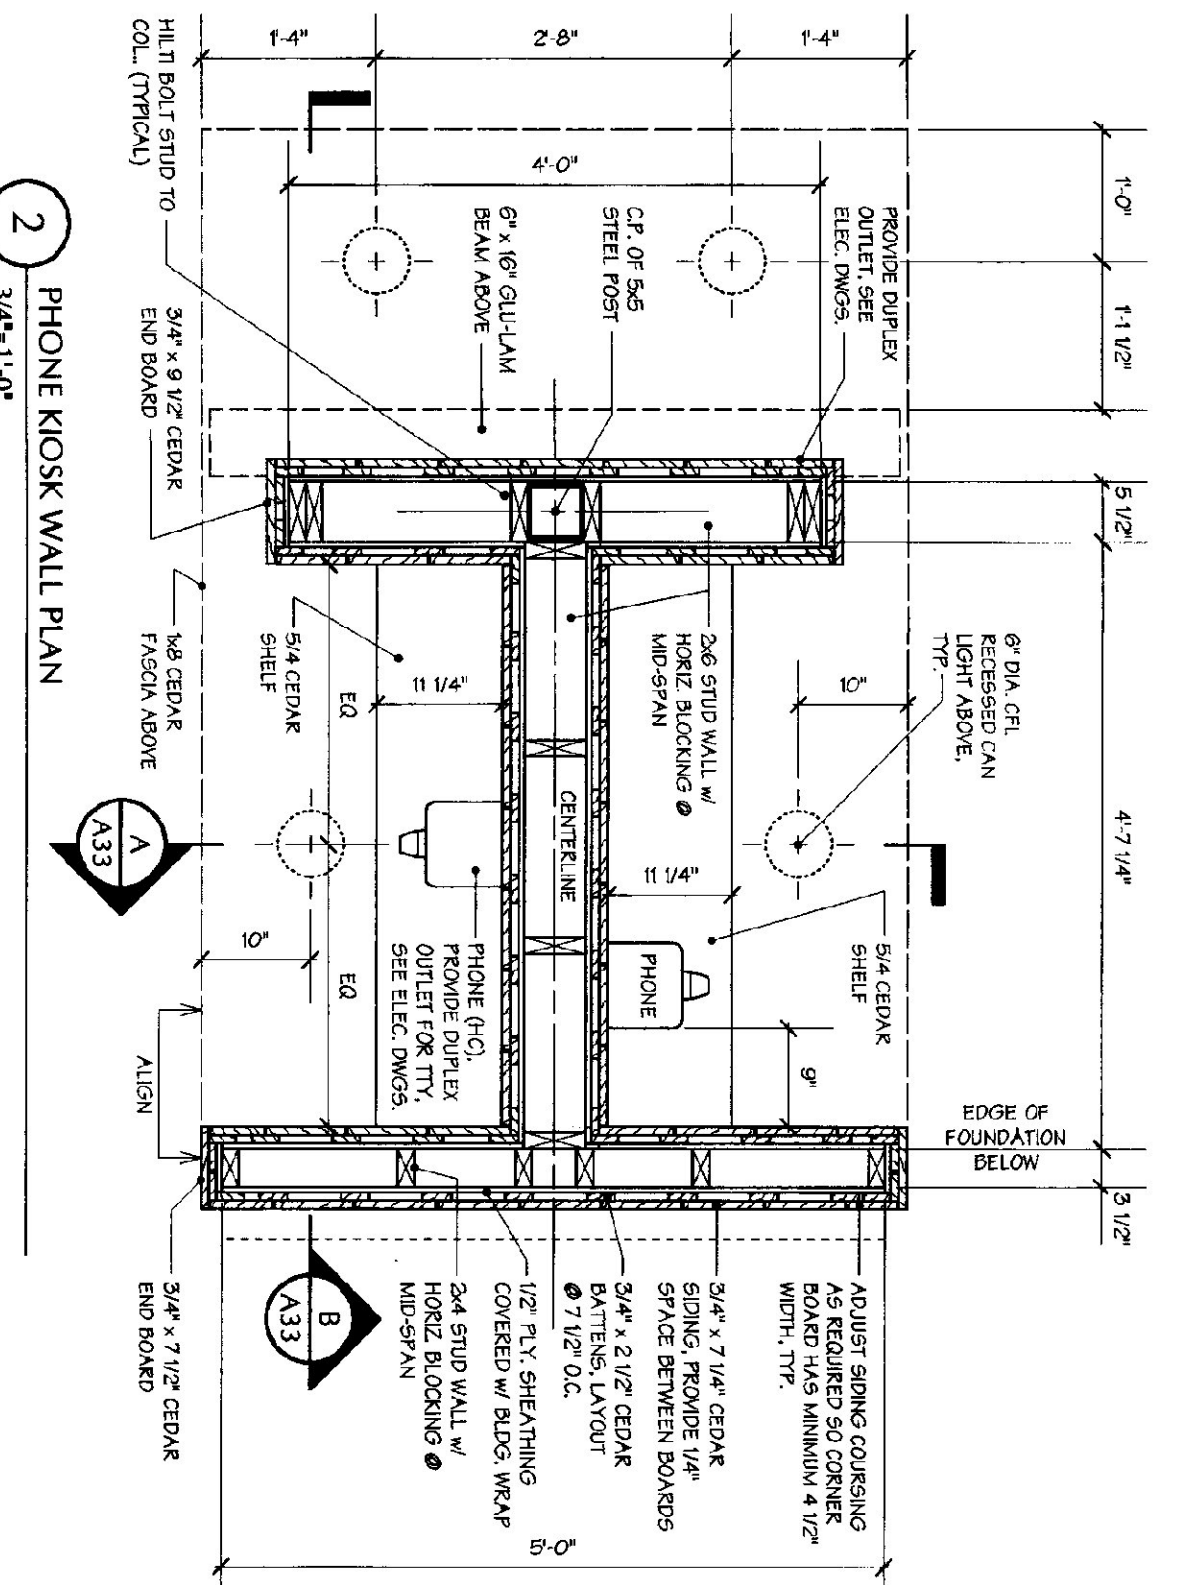


2 PHONE KIOSK WALL PLAN
3/4"=1'-0"

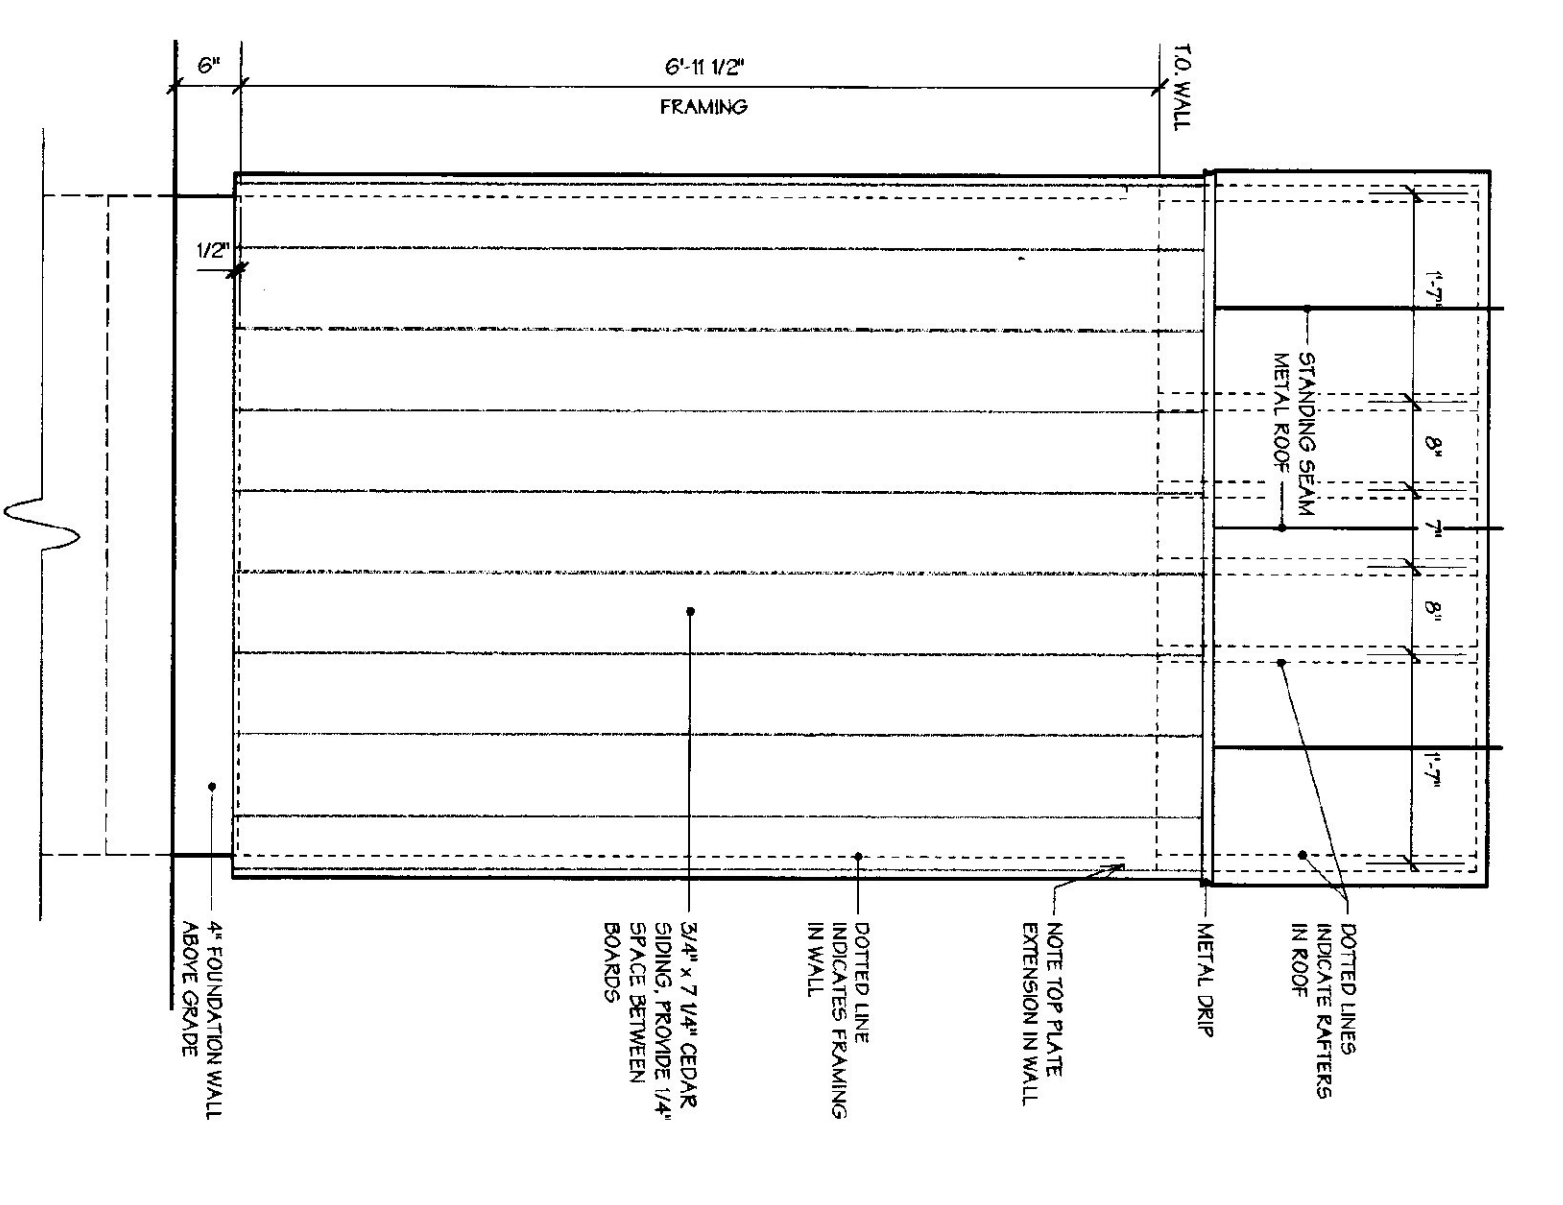


6 PHONE KIOSK BACK ELEVATION
3/4"=1'-0"

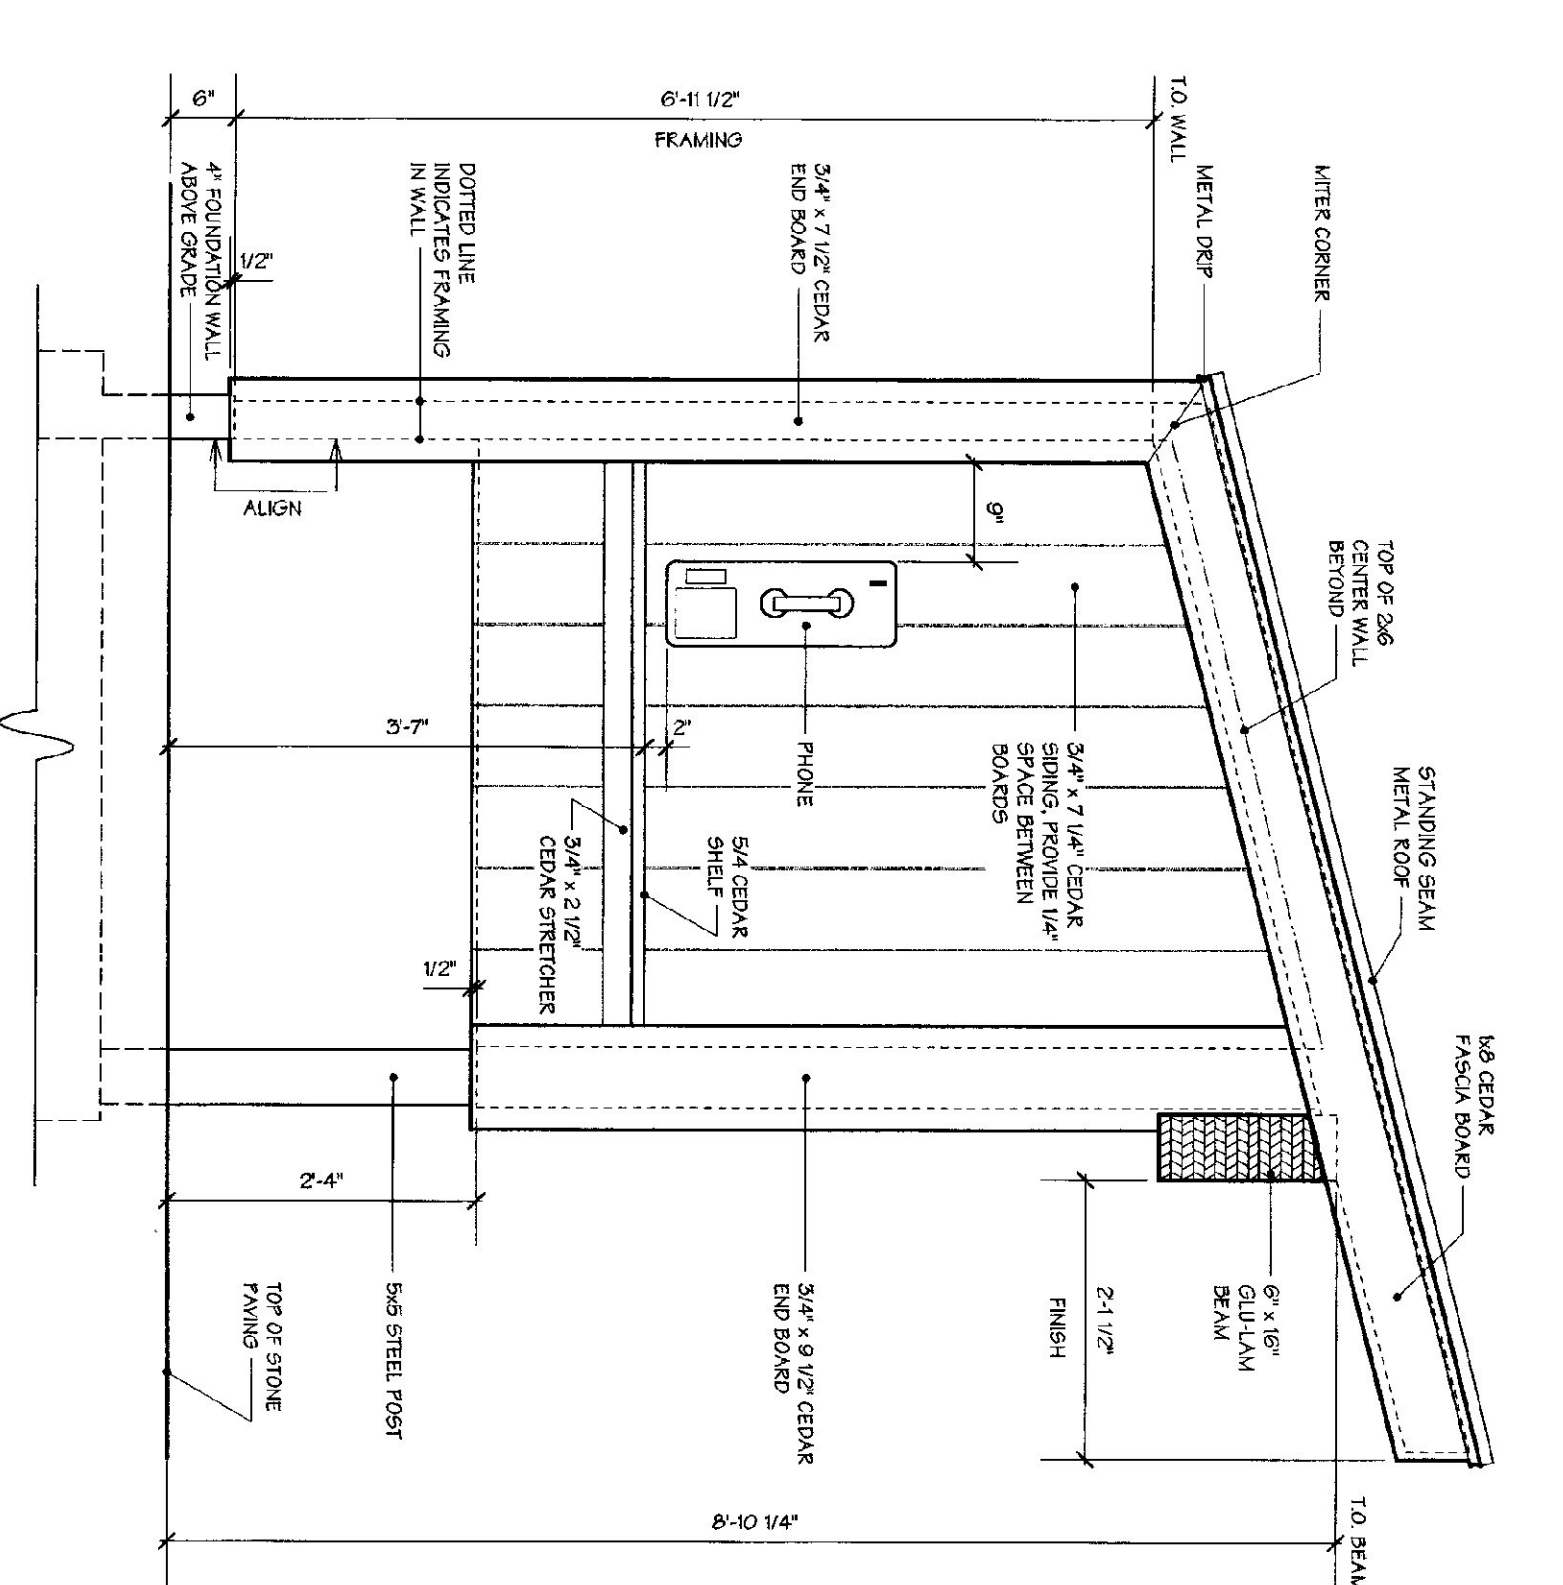

5 PHONE KIOSK RIGHT ELEVATION
3/4"=1'-0"

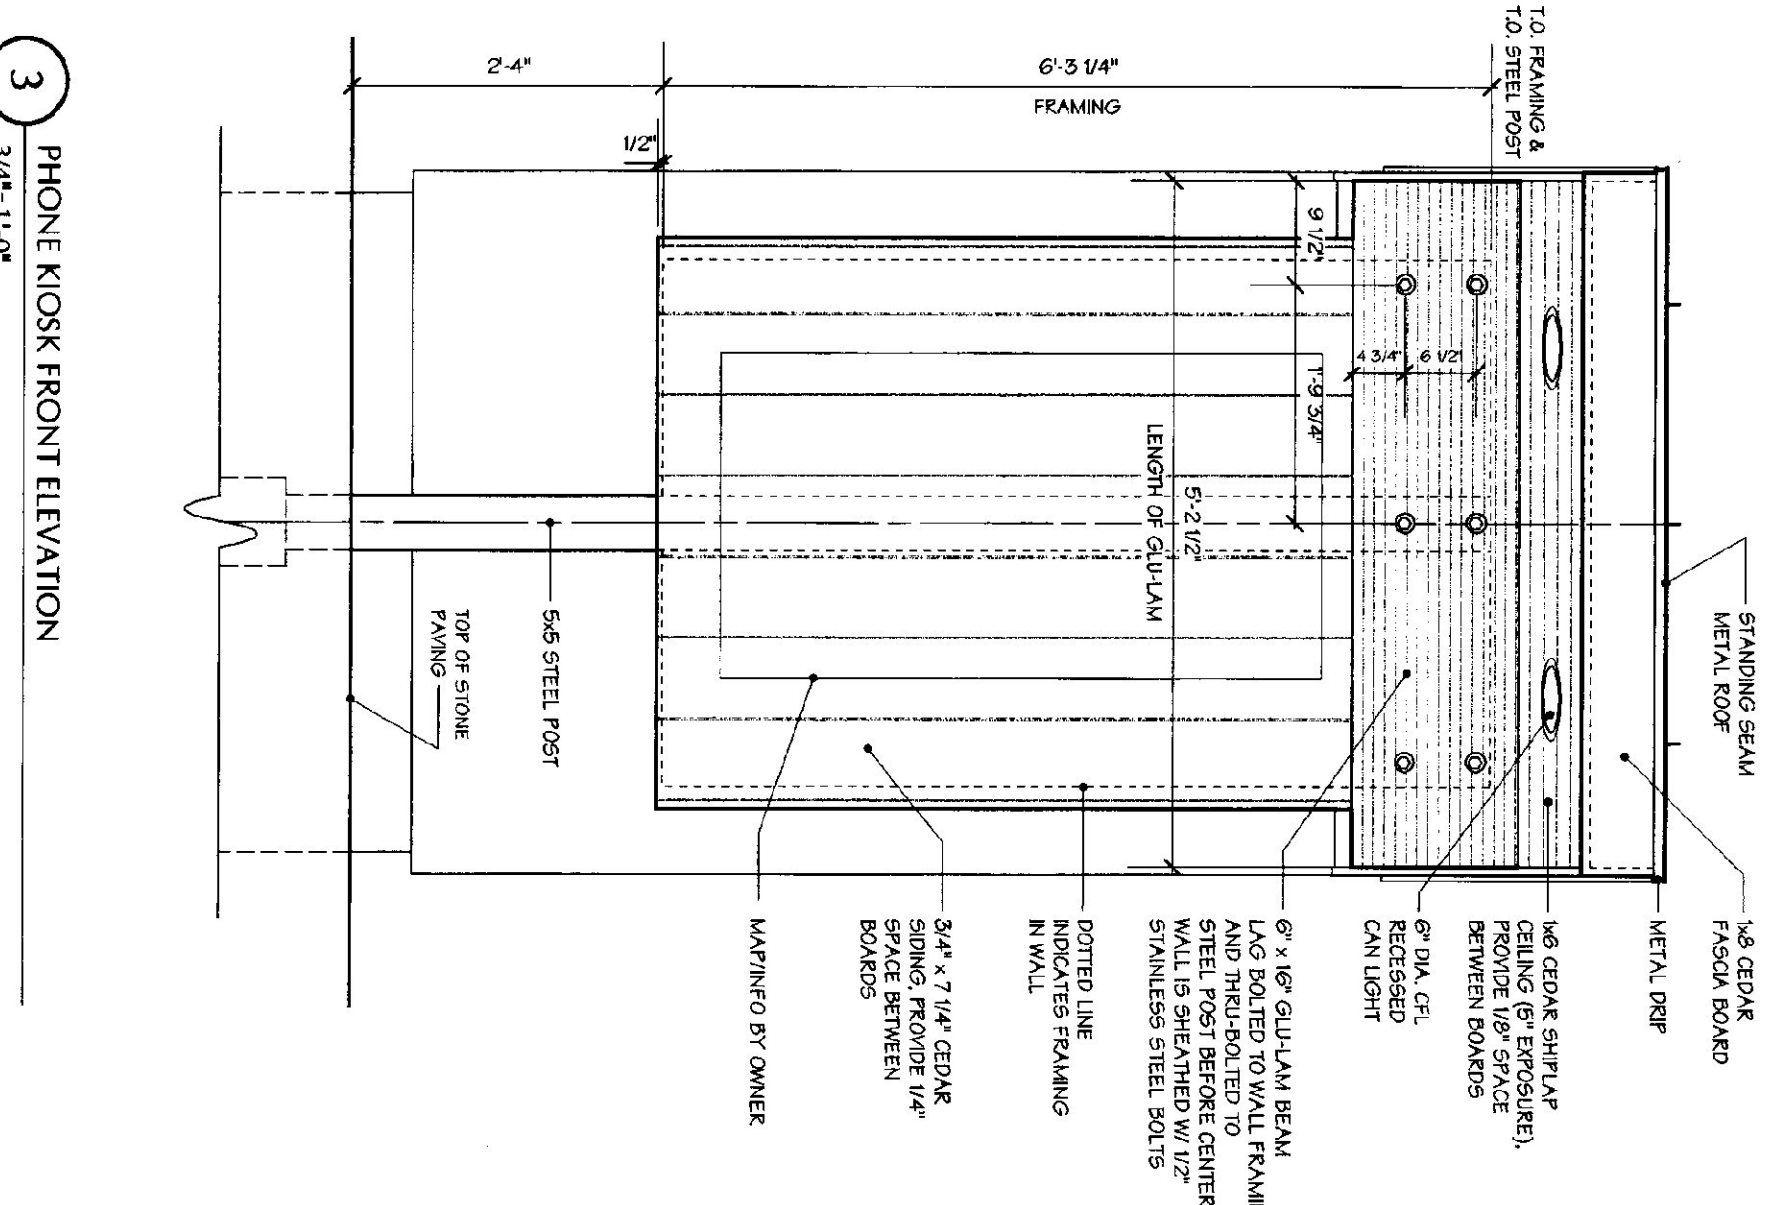

3 PHONE KIOSK FRONT ELEVATION
3/4"=1'-0"

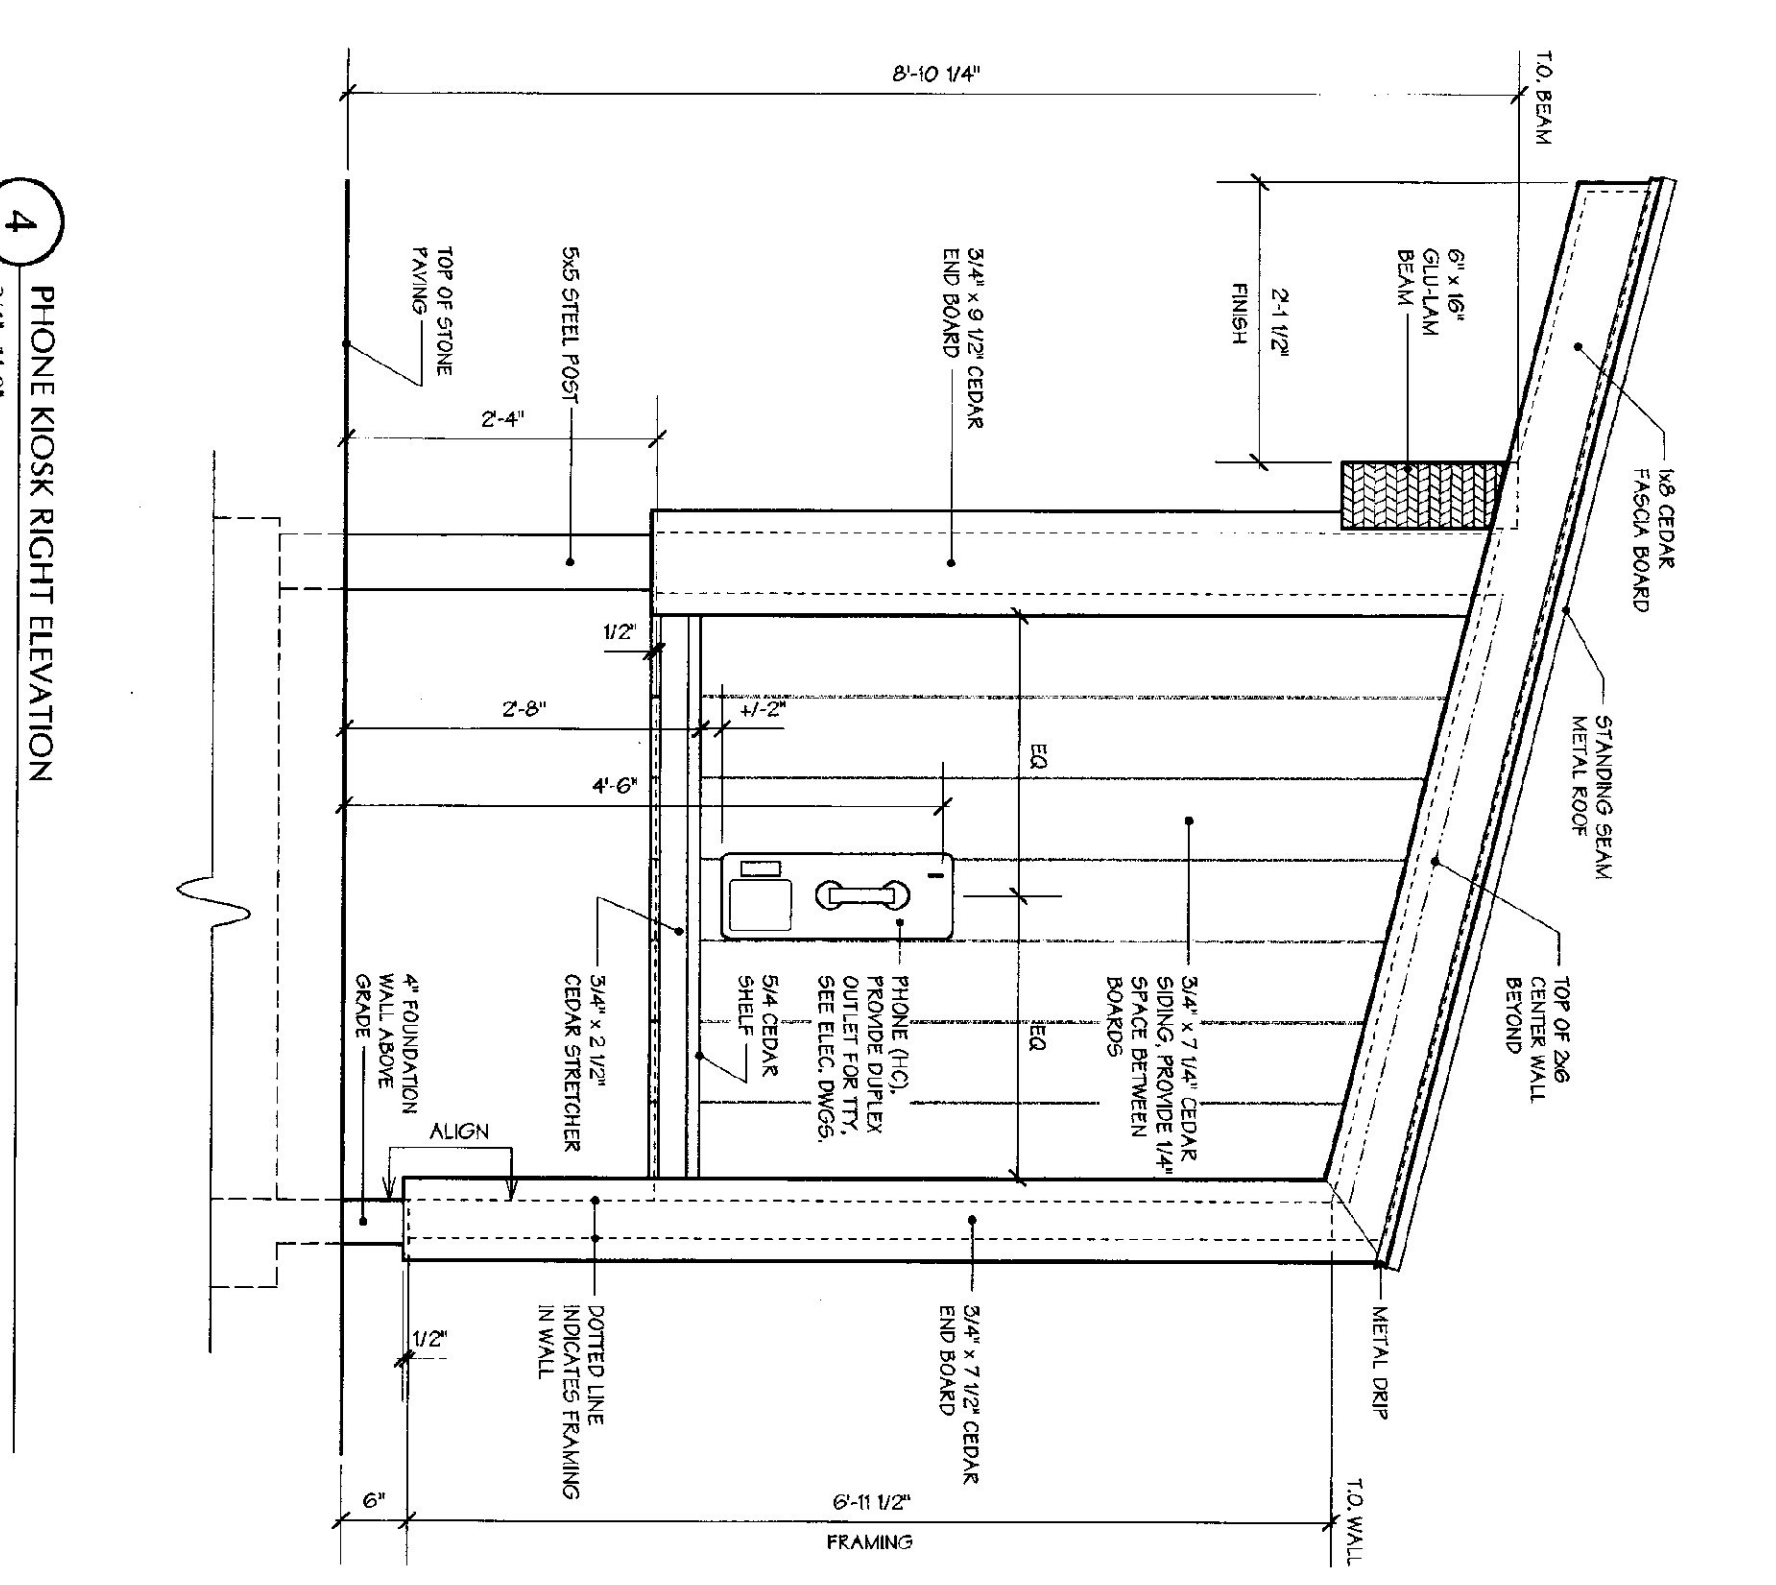


4 PHONE KIOSK RIGHT ELEVATION
3/4"=1'-0"

WILLISTON INFORMATION CENTER 189 Southbound

Project #: IM - BLDG. (4)

DUNCAN • WISNIEWSKI ARCHITECTURE
255 SOUTH CHAMPLAIN STREET, BURLINGTON, VERMONT 05401 802.864.6693

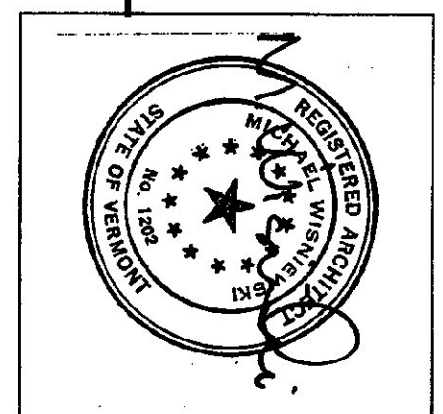

A335b
JANUARY 16, 2001