



1 GULAM TRUSS DETAIL
3/4\"/>

NOTE: REFER TO SHEET A-31 FOR ARCHITECTURAL DETAILS

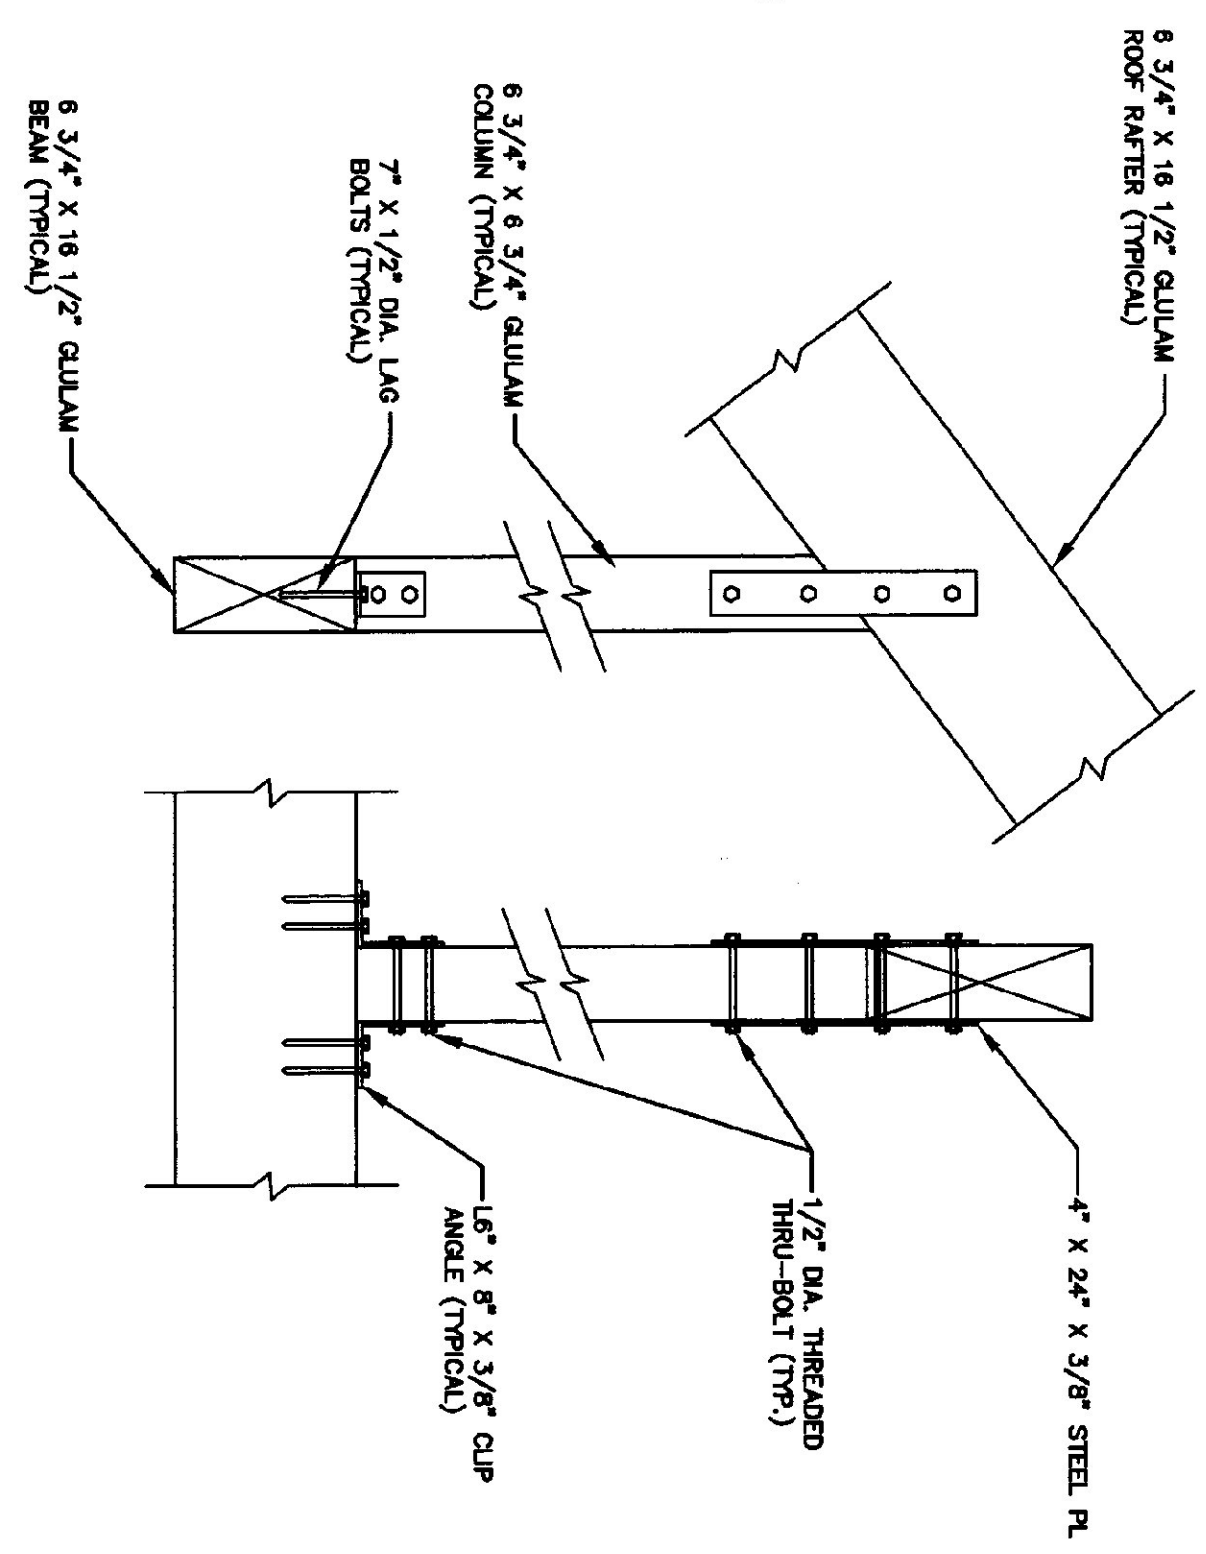

2 GULAM RAFTER BRACKET DETAIL
3/4\"/>

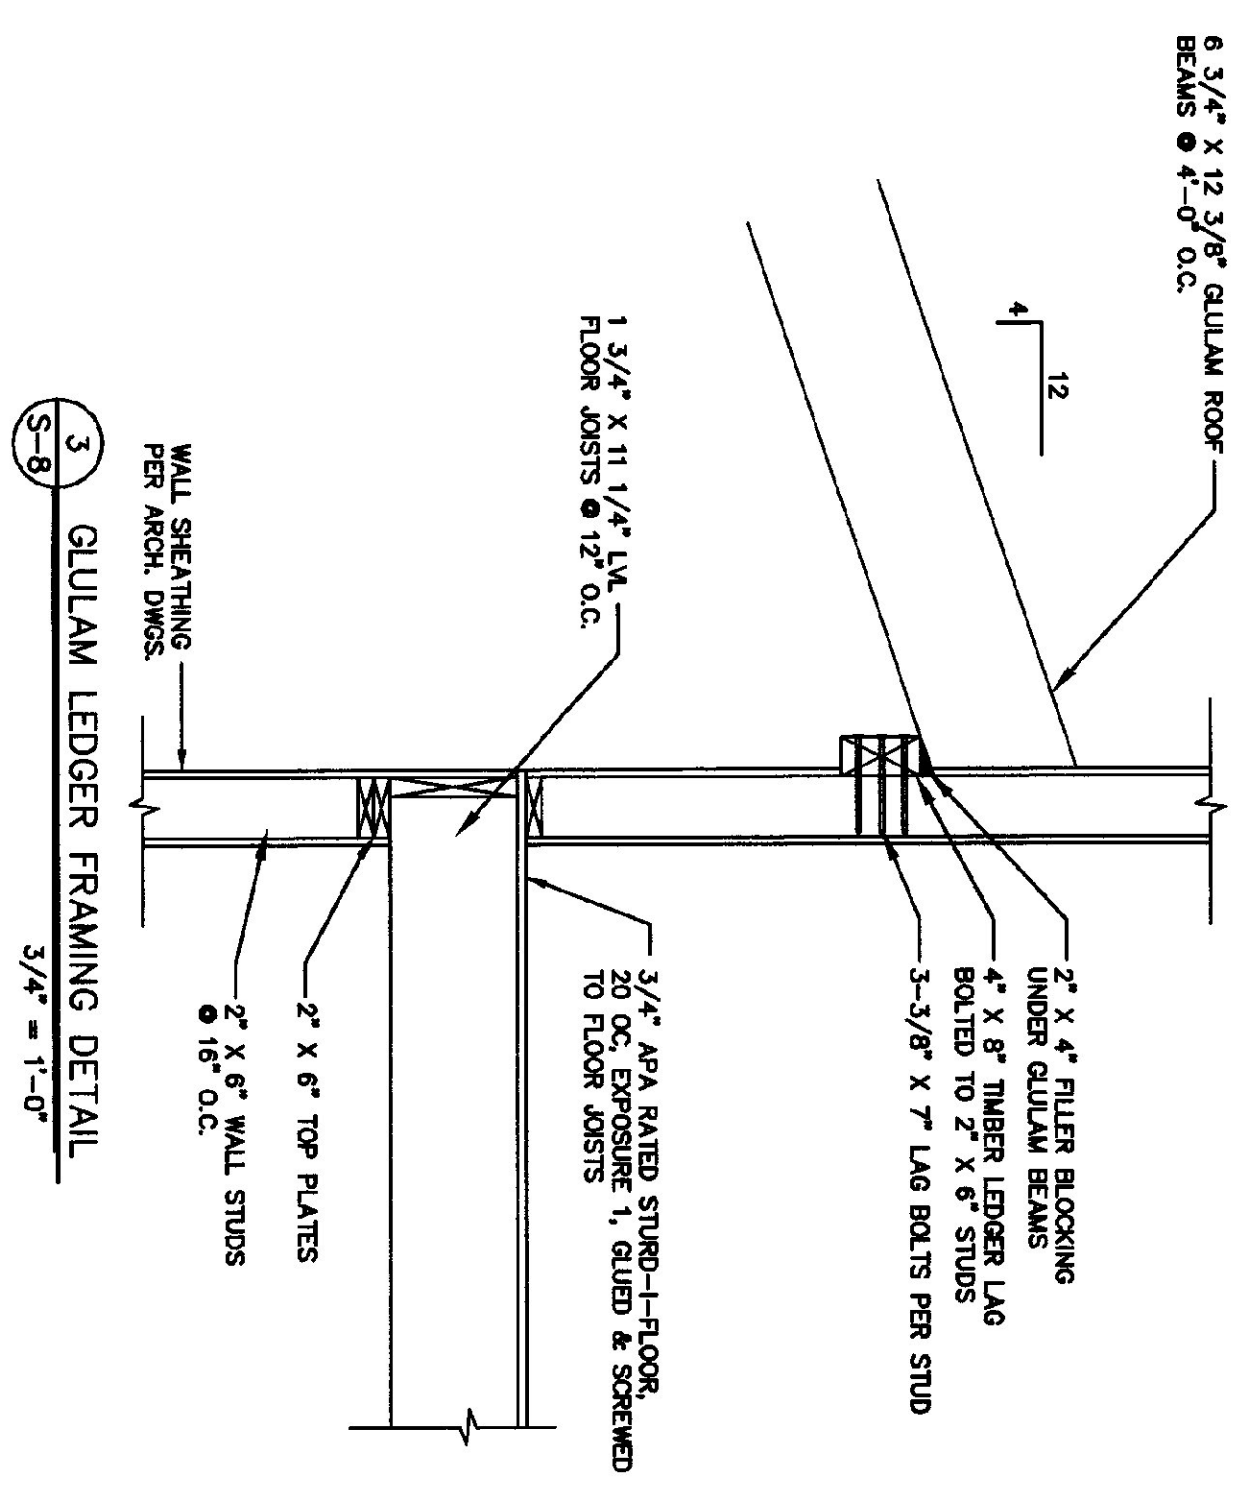


3 GULAM LEDGER FRAMING DETAIL
3/4\"/>

REVISIONS	BY

COP-YRIGHT © 2001
CHAMPLAIN CONSULTING ENGINEERS
ALL RIGHTS RESERVED

CHAMPLAIN CONSULTING ENGINEERS

85 PRIM ROAD, P.O. BOX 453
COLCHESTER, VERMONT 05446
(802) 863-8060
(802) 864-1878 FAX

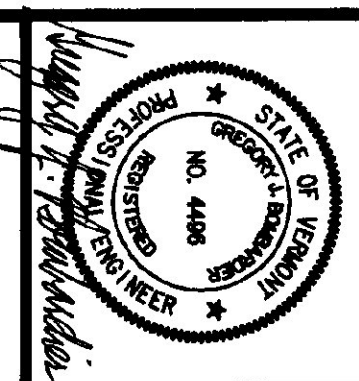

INTERSTATE 89 SOUTHBOUND
WILLISTON INFORMATION CENTER
STRUCTURAL DETAILS

WILLISTON PROJECT # IM-BLDG(4) VERMONT

S8sb

DRAWN: COE
CHECKED: GJB
SCALE: AS NOTED
DATE: 01/16/01
JOB NO.: 93114
SHEET: 8 OF 8 SHEETS