


INDEX OF SHEETS



- 1. TITLE SHEET
- 2. QUANTITY SHEET
- 3-6. SEWER PLAN AND PROFILE
- 7. DETAILS
- 8. BORING LOGS

STATE OF VERMONT
 AGENCY OF TRANSPORTATION

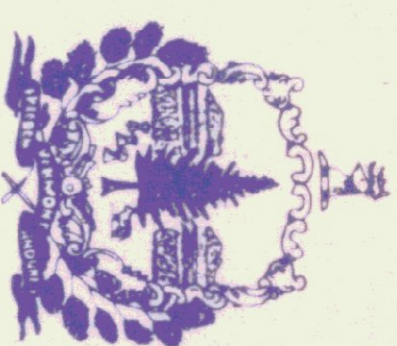

PROPOSED IMPROVEMENT

TOWN OF WILLISTON
 COUNTY OF CHITTENDEN
 INTERSTATE I - 89
 SEWER EXTENSION TO
 SERVICE WILLISTON REST AREAS

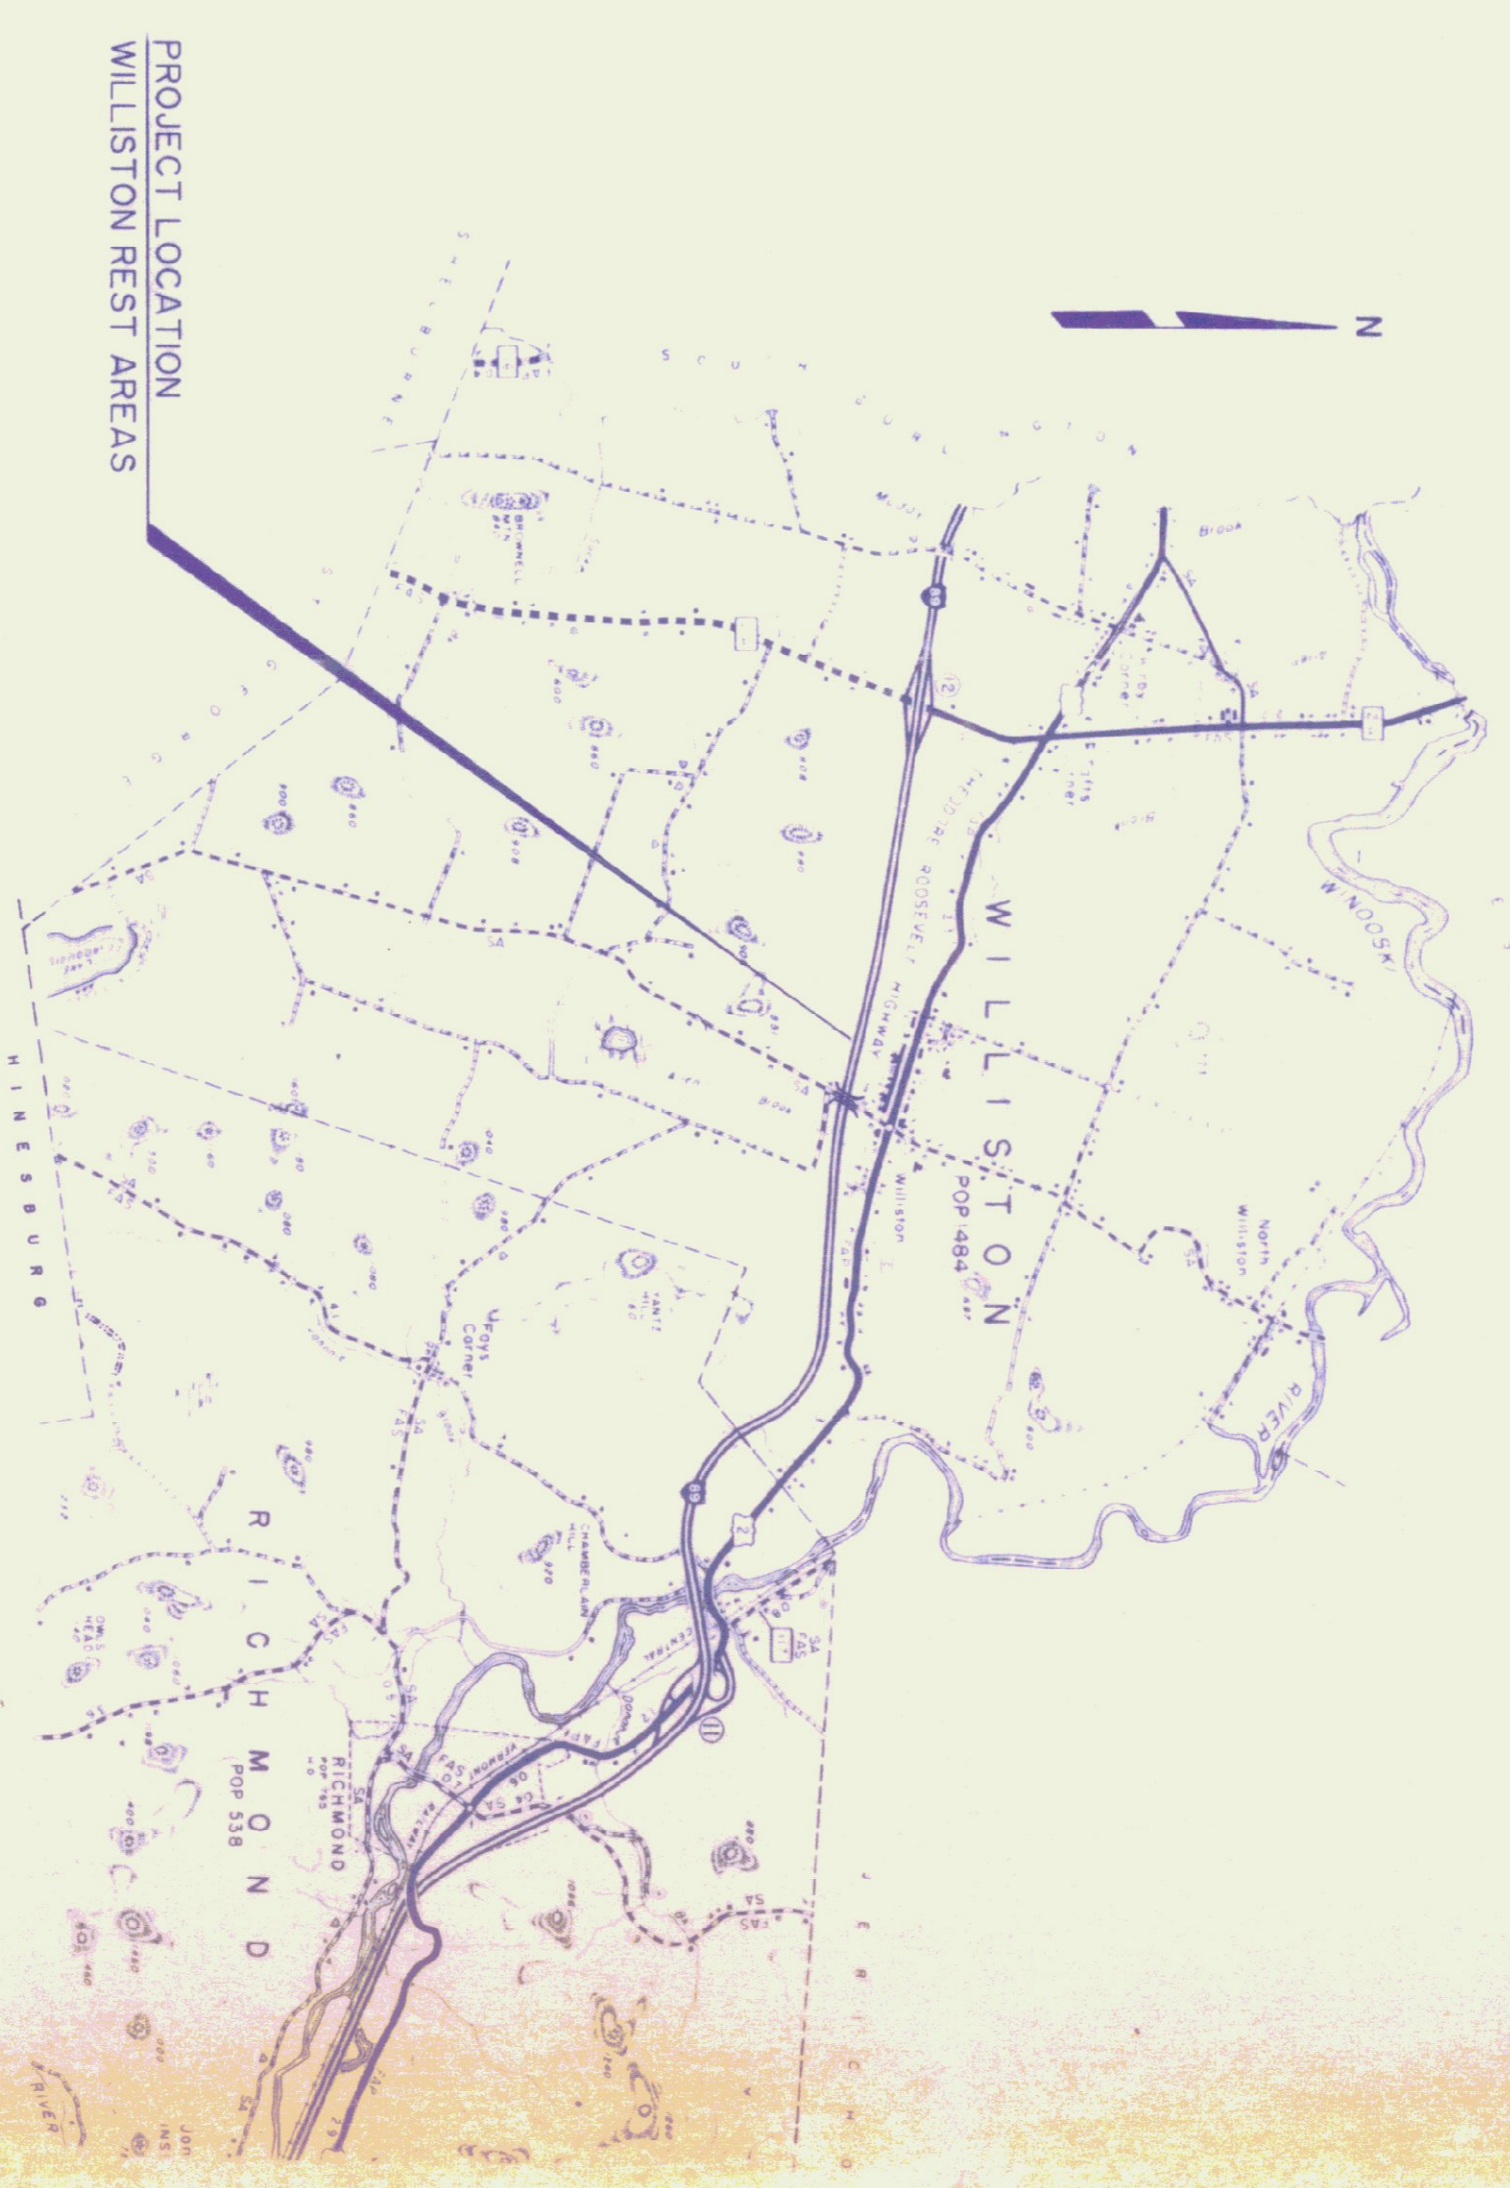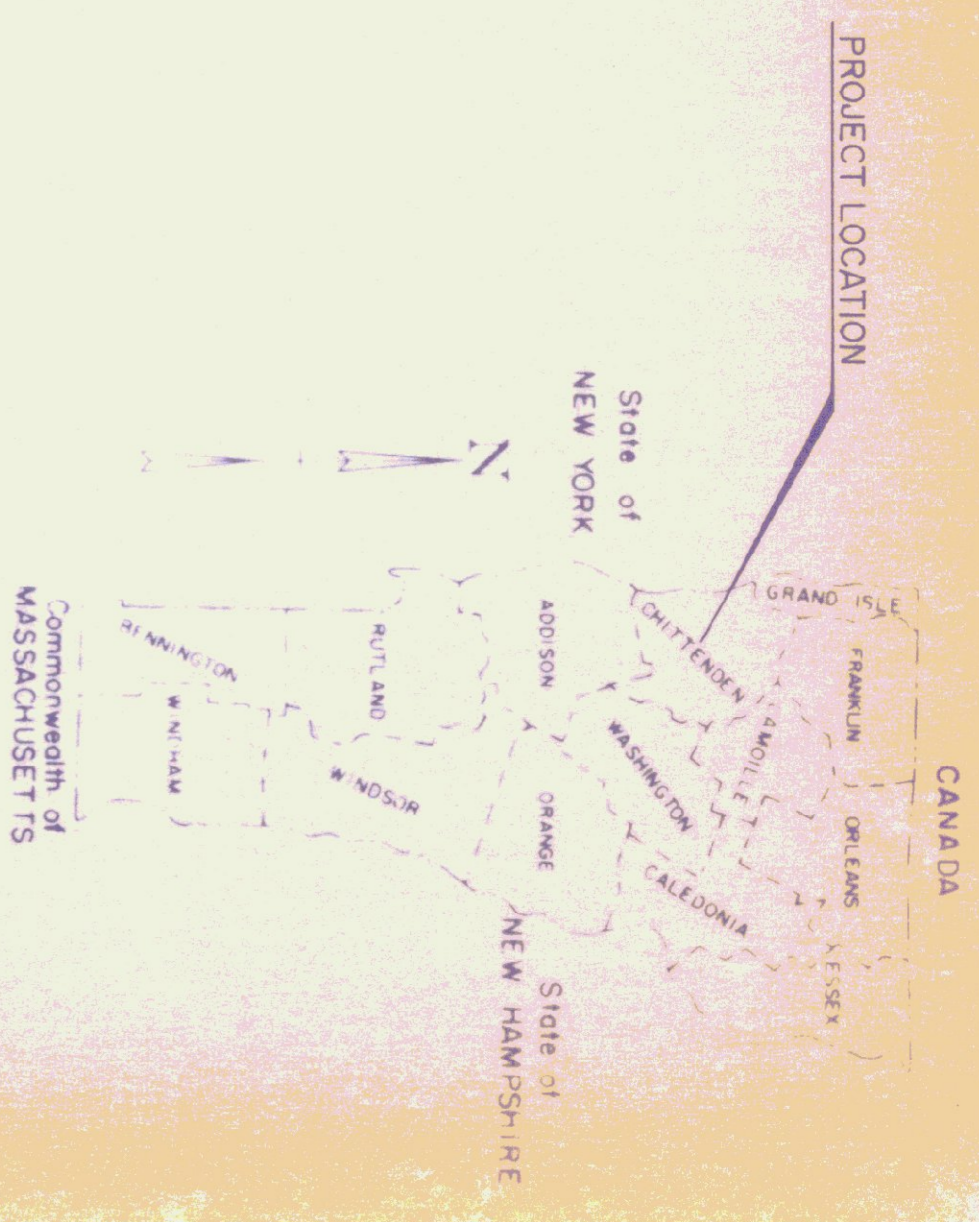

LEGEND

UNDERGROUND WATER	W
UNDERGROUND TELEPHONE	TEL
UNDERGROUND ELECTRIC	E
LIGHT POLE	⊙
HYDRANT	⊗
WATER VALVE BOX	⊕
CATCH BASIN	□
PROPERTY LINE	---
CONCRETE MONUMENT FOUND	⊠
BORING LOCATION W/ DESIGNATION	⊕ R-19
8" GRAVITY SEWER	---
PIPE IN STEEL CASING	----
MANHOLE	⊙
COUNTY LINE	---
TOWN LINE	---
LIMITS OF ACCESS	---
POINT OF ACCESS	---
FENCE LINE	---
STONE WALL	---
TRAVELED WAY	---
RAILROAD	---
RAILROAD	---
SURVEY LINE	---
CULVERT	---
POWER POLE	⊙
TELEPHONE POLE	⊙
TREES	⊙
CONTROL OF ACCESS	---
PROPERTY LINE	---
ROW TAKING LINE	SR
SLOPE RIGHTS	---
TOP OF CUT	---
TOE OF SLOPE	---

DATUM

VERTICAL	---
HORIZONTAL	---

Dubois & King Inc.
 engineering planning management development

THESE PLANS ARE SUBJECT TO SUCH ENGINEERING CHANGES AS MAY BE REQUIRED BY THE FEDERAL HIGHWAY ADMINISTRATION OR THE CHIEF ENGINEER. CONSTRUCTION IS TO BE CARRIED ON IN ACCORDANCE WITH THESE PLANS AND THE STANDARD SPECIFICATIONS FOR CONSTRUCTION DATED 1986, AS APPROVED BY THE FEDERAL HIGHWAY ADMINISTRATION ON NOVEMBER 21, 1985 FOR USE ON THIS PROJECT, INCLUDING ALL SUBSEQUENT REVISIONS AND SUCH REVISED SPECIFICATIONS AND SPECIAL PROVISIONS AS ARE INCORPORATED IN THESE PLANS.

APPROVED BY ORDER OF THE STATE TRANSPORTATION BOARD	DATE
APPROVED	CHIEF ENGINEER
DEPARTMENT OF TRANSPORTATION FEDERAL HIGHWAY ADMINISTRATION	
APPROVED	DIVISION ADMINISTRATOR
PROJECT	NO. (R089-213)
DATE: JAN 9 1992	