
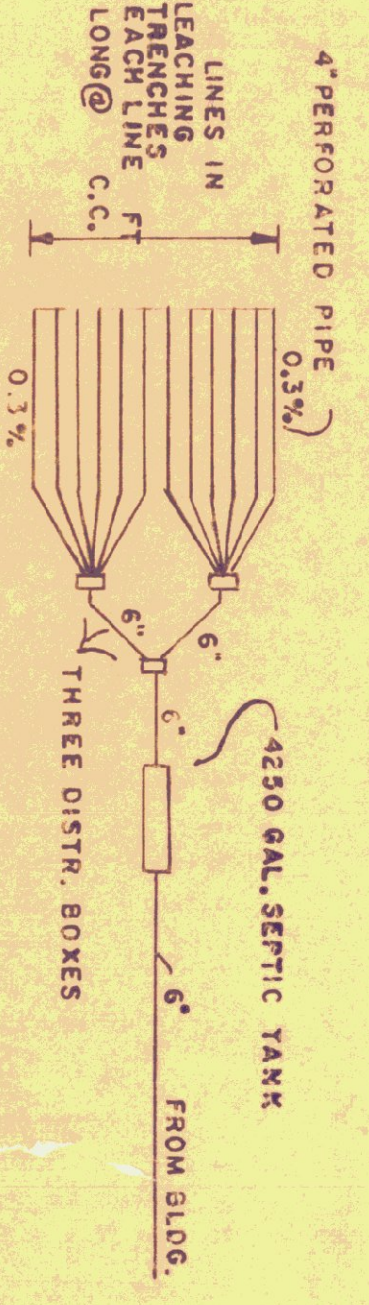
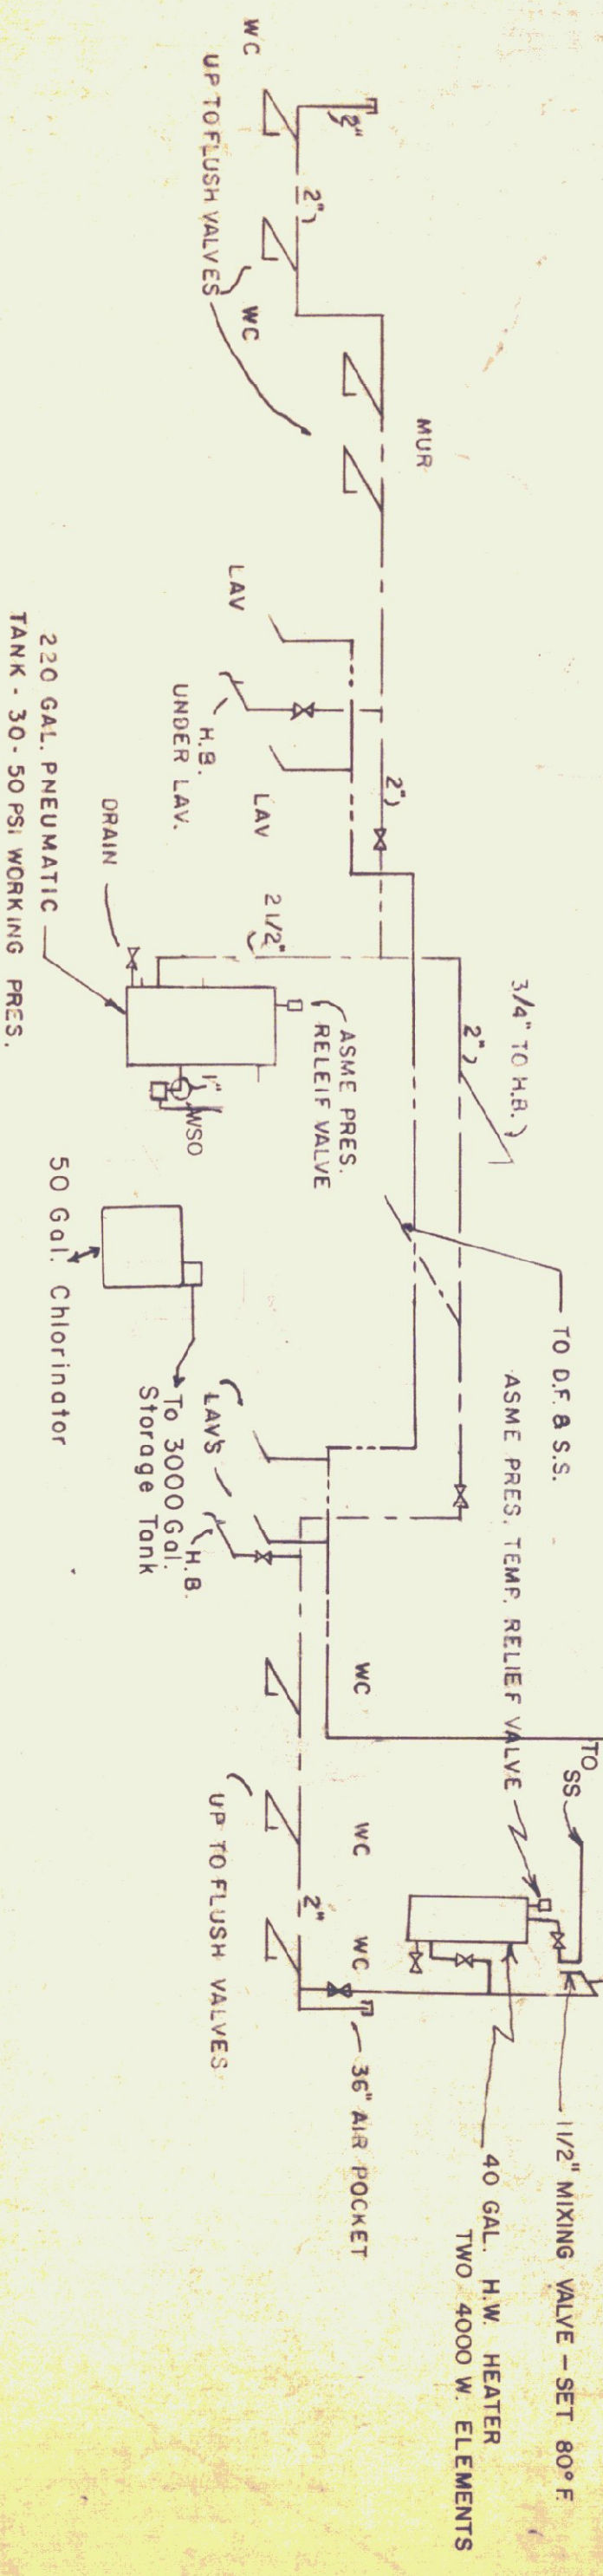
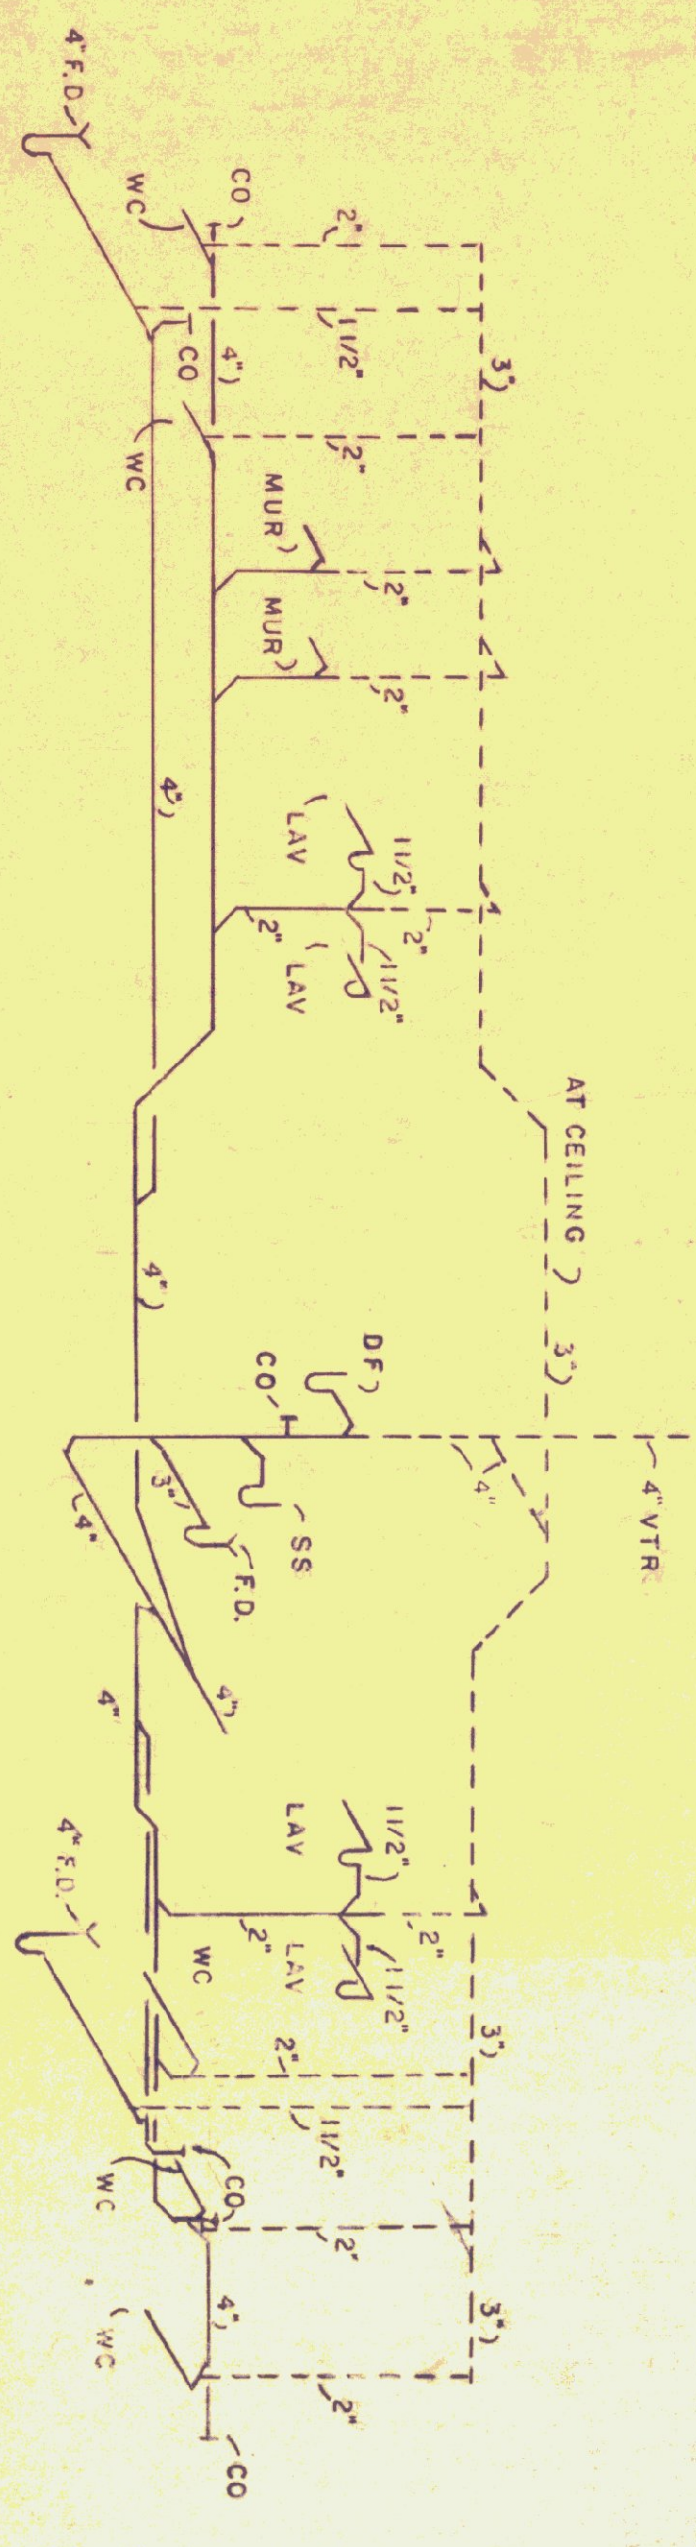
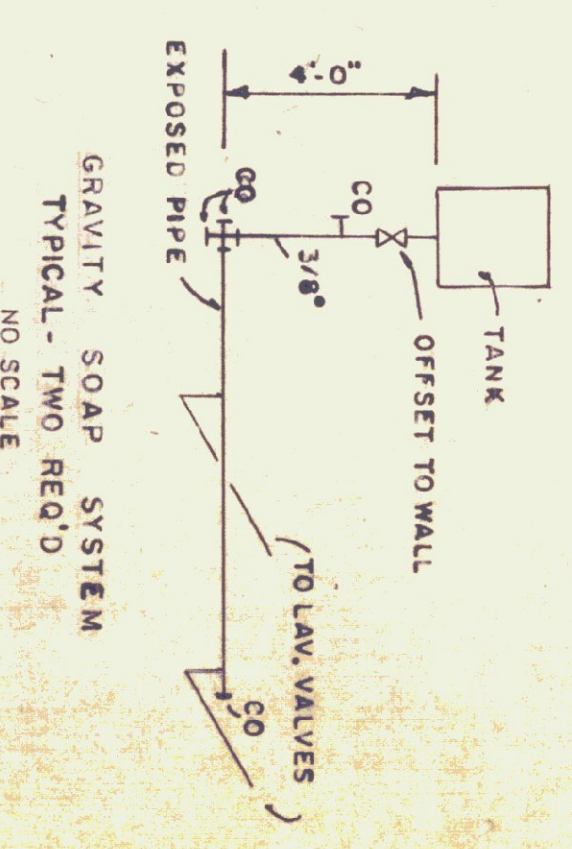
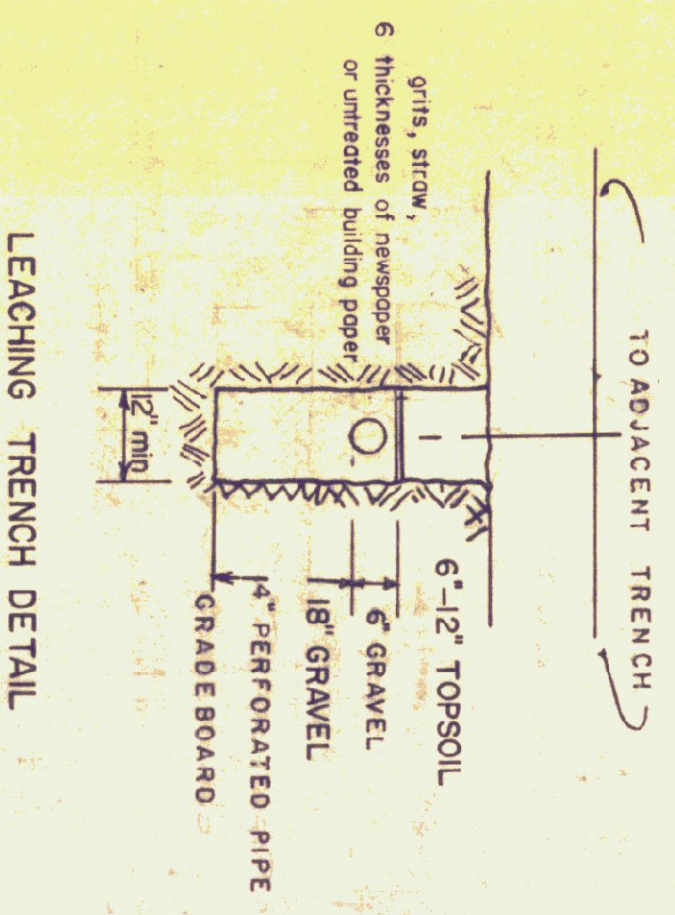
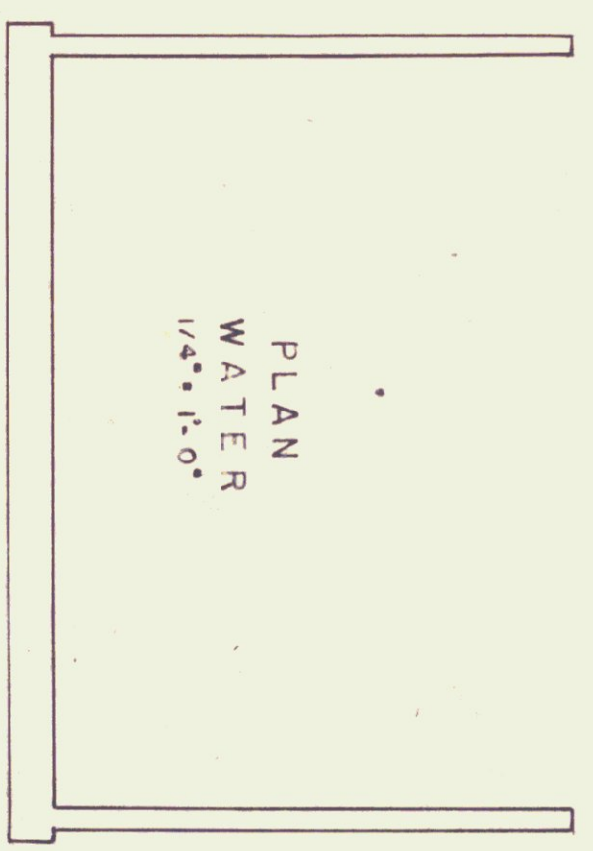


LEGEND

SOIL & WASTE
 VENT
 C.O.
 H.B.

COLD WATER
 HOT WATER
 CLEANOUT
 HOSE BIBB

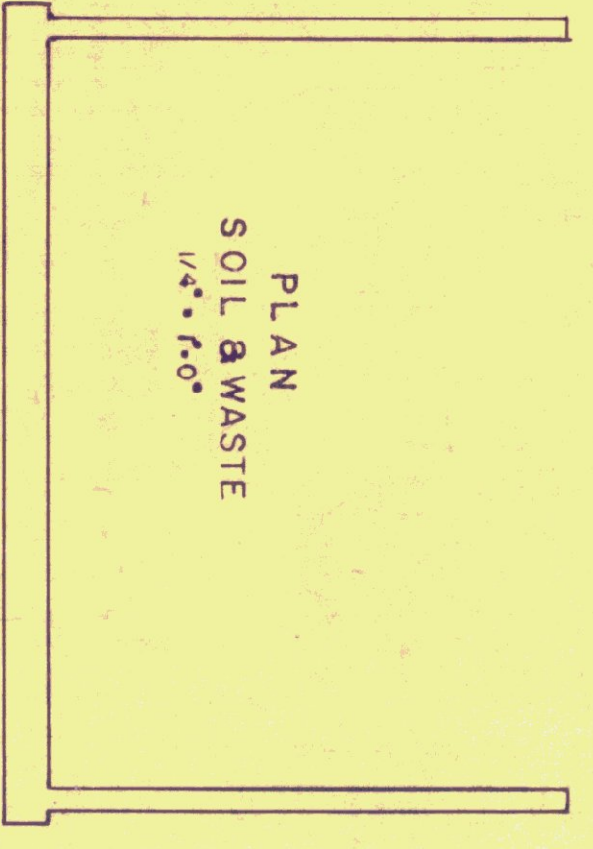

PERCOLATION RATE
 ALLOWABLE APPLICATION RATE
 SEWAGE FLOW
 LEACHING AREA
 LENGTH OF WIDE TRENCH
 LEACHING LINES - NO & LENGTH
 NO. OF DISTR. BOXES
 SEPTIC TANK SIZE

MIN./INCH
 GAL./DAY/SF
 3000 G P D
 SF
 FT
 FT
 3
 4250 GAL. (64' x 29' x 10')

SEE PLOT PLAN FOR LOCATION.

ROADSIDE REST FACILITIES
PLUMBING (GEC-48-004, M-1)

STATE OF VERMONT
 DEPARTMENT OF HIGHWAYS

PROJECT No. SHEET OF P.1