


PLAN  
N.T.S.

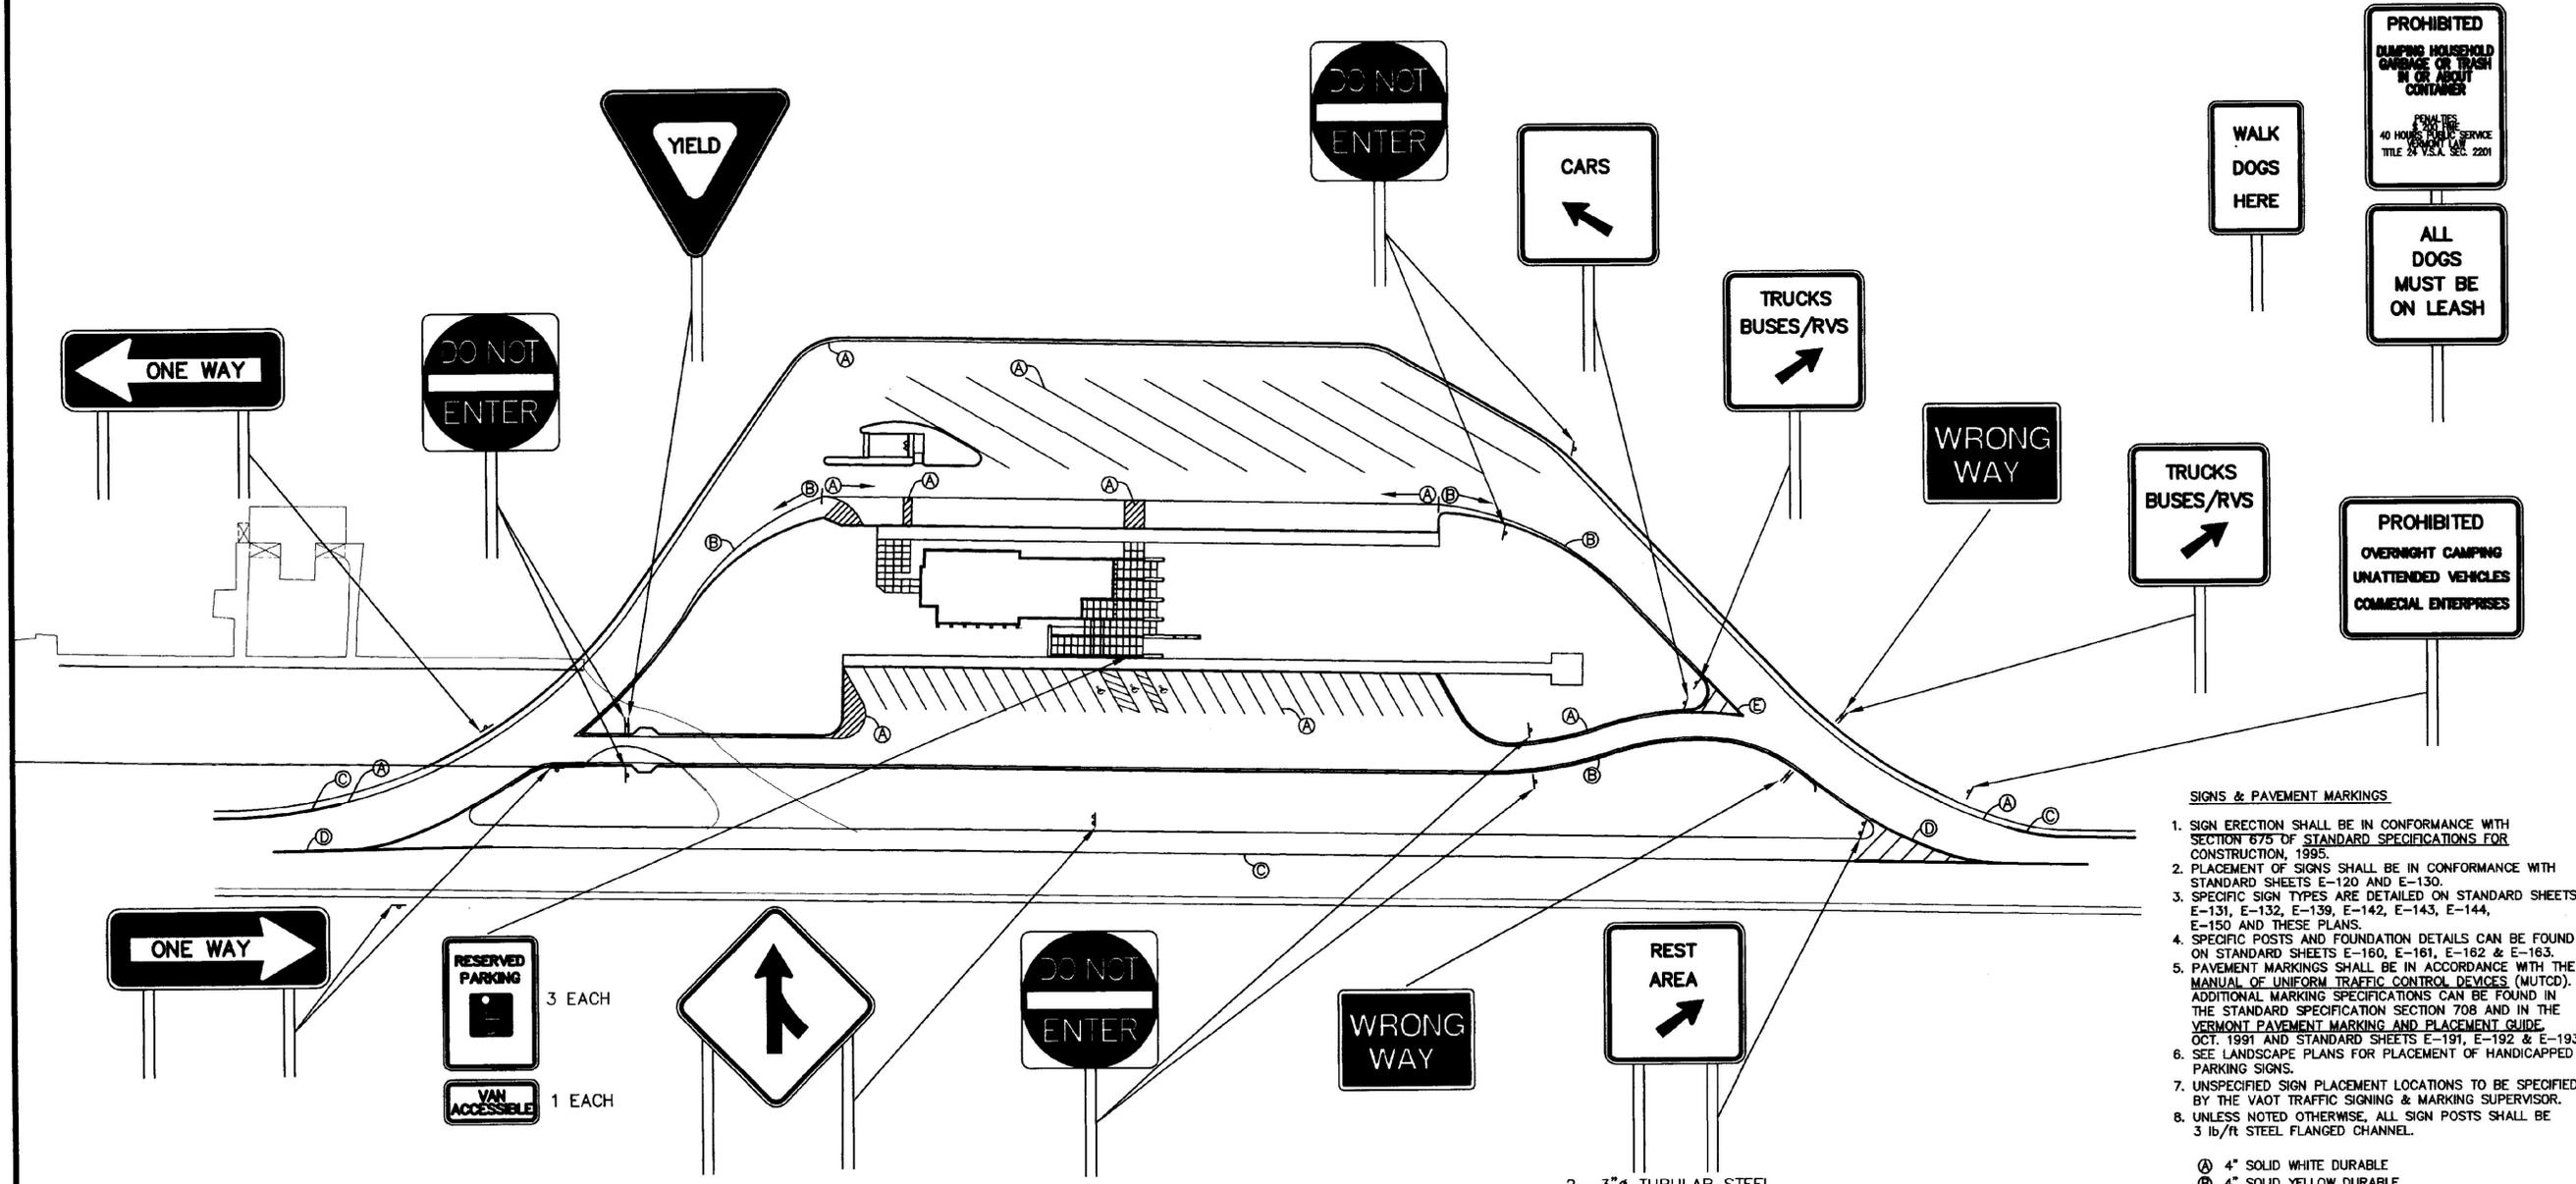

PLAN  
N.T.S.

2- 3" TUBULAR STEEL

- SIGNS & PAVEMENT MARKINGS**
- SIGN ERECTION SHALL BE IN CONFORMANCE WITH SECTION 675 OF STANDARD SPECIFICATIONS FOR CONSTRUCTION, 1995.
  - PLACEMENT OF SIGNS SHALL BE IN CONFORMANCE WITH STANDARD SHEETS E-120 AND E-130.
  - SPECIFIC SIGN TYPES ARE DETAILED ON STANDARD SHEETS E-131, E-132, E-139, E-142, E-143, E-144, E-150 AND THESE PLANS.
  - SPECIFIC POSTS AND FOUNDATION DETAILS CAN BE FOUND ON STANDARD SHEETS E-160, E-161, E-162 & E-163.
  - PAVEMENT MARKINGS SHALL BE IN ACCORDANCE WITH THE MANUAL OF UNIFORM TRAFFIC CONTROL DEVICES (MUTCD). ADDITIONAL MARKING SPECIFICATIONS CAN BE FOUND IN THE STANDARD SPECIFICATION SECTION 708 AND IN THE VERMONT PAVEMENT MARKING AND PLACEMENT GUIDE, OCT. 1991 AND STANDARD SHEETS E-191, E-192 & E-193.
  - SEE LANDSCAPE PLANS FOR PLACEMENT OF HANDICAPPED PARKING SIGNS.
  - UNSPECIFIED SIGN PLACEMENT LOCATIONS TO BE SPECIFIED BY THE VDOT TRAFFIC SIGNING & MARKING SUPERVISOR.
  - UNLESS NOTED OTHERWISE, ALL SIGN POSTS SHALL BE 3 LB/FT STEEL FLANGED CHANNEL.
- (A) 4" SOLID WHITE DURABLE
  - (B) 4" SOLID YELLOW DURABLE
  - (C) 6" SOLID WHITE DURABLE
  - (D) 12" SOLID WHITE DURABLE
  - (E) 8" SOLID WHITE DURABLE

REVISIONS	BY

COPYRIGHT © 2001  
CHAMPLAIN CONSULTING ENGINEERS  
ALL RIGHTS RESERVED

**CHAMPLAIN CONSULTING ENGINEERS**  
85 PRIM ROAD, P.O. BOX 453  
COLCHESTER, VERMONT 05446  
(802) 863-8060  
(802) 864-1878 FAX



**INTERSTATE 89 NORTHBOUND**  
**WILLISTON INFORMATION CENTER**  
**SIGNS & PAVEMENT MARKINGS**  
VERMONT  
PROJECT # IM-BLDG(4)  
WILLISTON

DRAWN	CCE
CHECKED	PD
SCALE	NONE
DATE	01/16/01
JOB NO.	93114
SHEET	

CCE/AMC File: C14nb V:\3114-0099\93114-01-16-01.dwg Plot Date: 2001-01-16 10:05:55