

REVISIONS	BY

COPYRIGHT © 2001
 CHAMPLAIN CONSULTING ENGINEERS
 ALL RIGHTS RESERVED


CHAMPLAIN CONSULTING ENGINEERS
 85 PRIM ROAD, P.O. BOX 453
 COLCHESTER, VERMONT 05446
 (802) 883-8060
 (802) 864-1878 FAX




INTERSTATE 89 NORTHBOUND
WILLISTON INFORMATION CENTER
TRAFFIC CONTROL PLAN
 VERMONT
 PROJECT # IM-BLDG(4)
 WILLISTON

DRAWN	CCE
CHECKED	PD
SCALE	NONE
DATE	01/16/01
JOB NO.	93114
SHEET	


C16nb
 OF 22 SHEETS

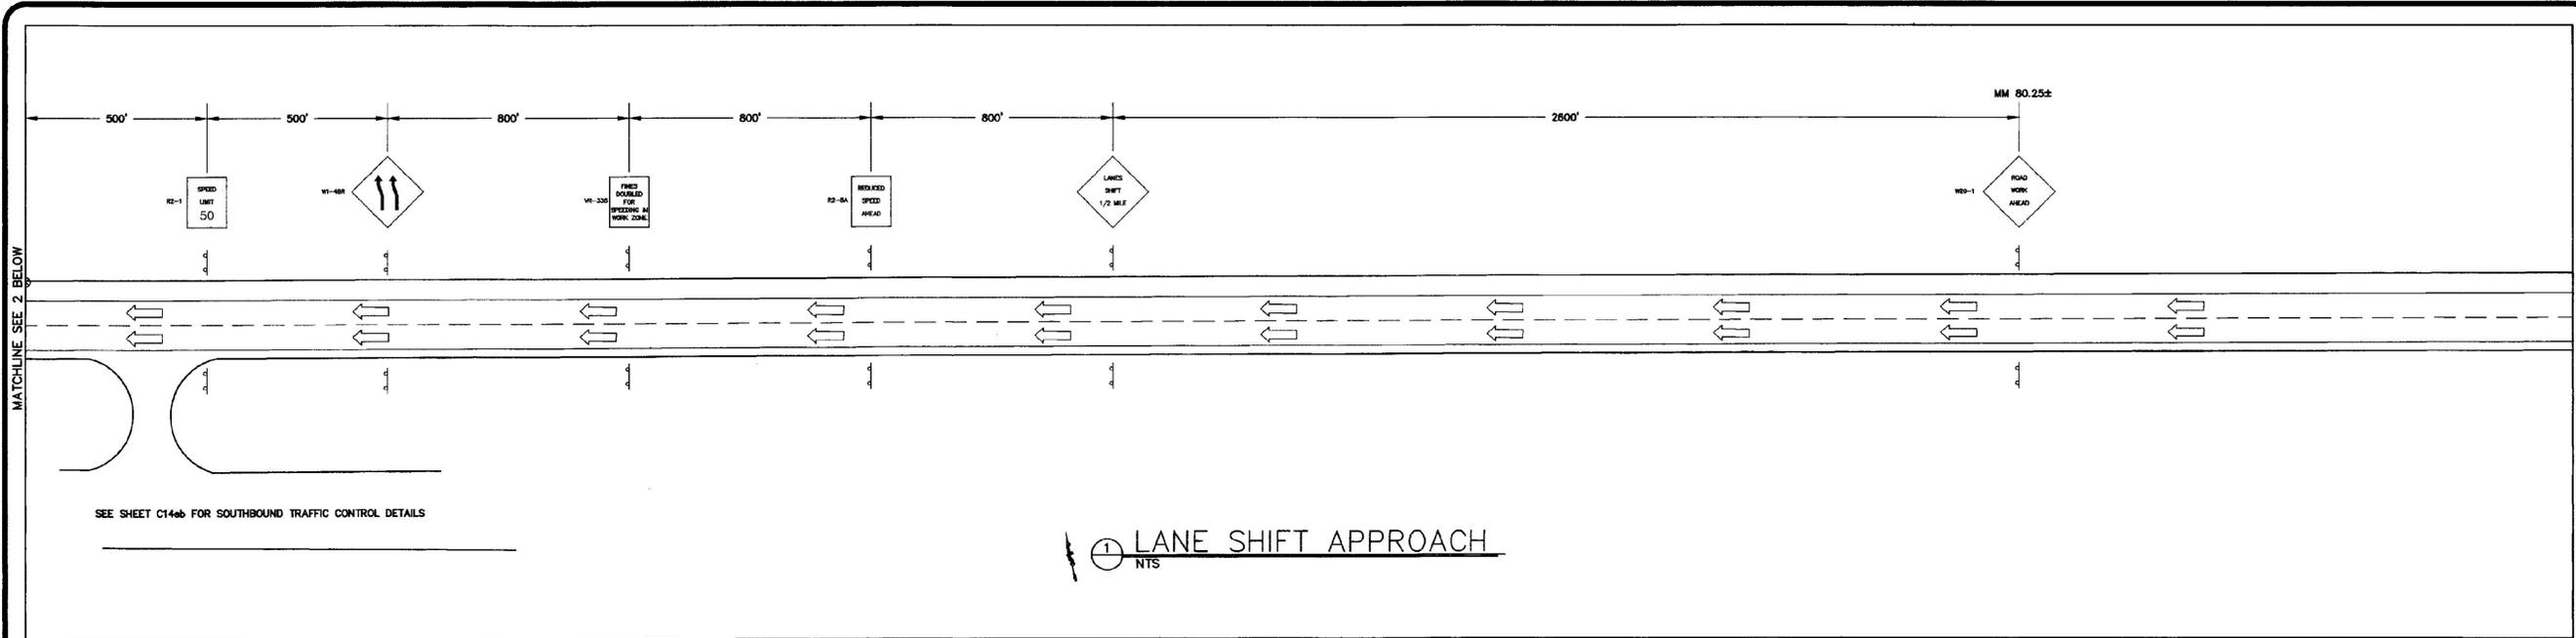

① LANE SHIFT APPROACH
 NTS

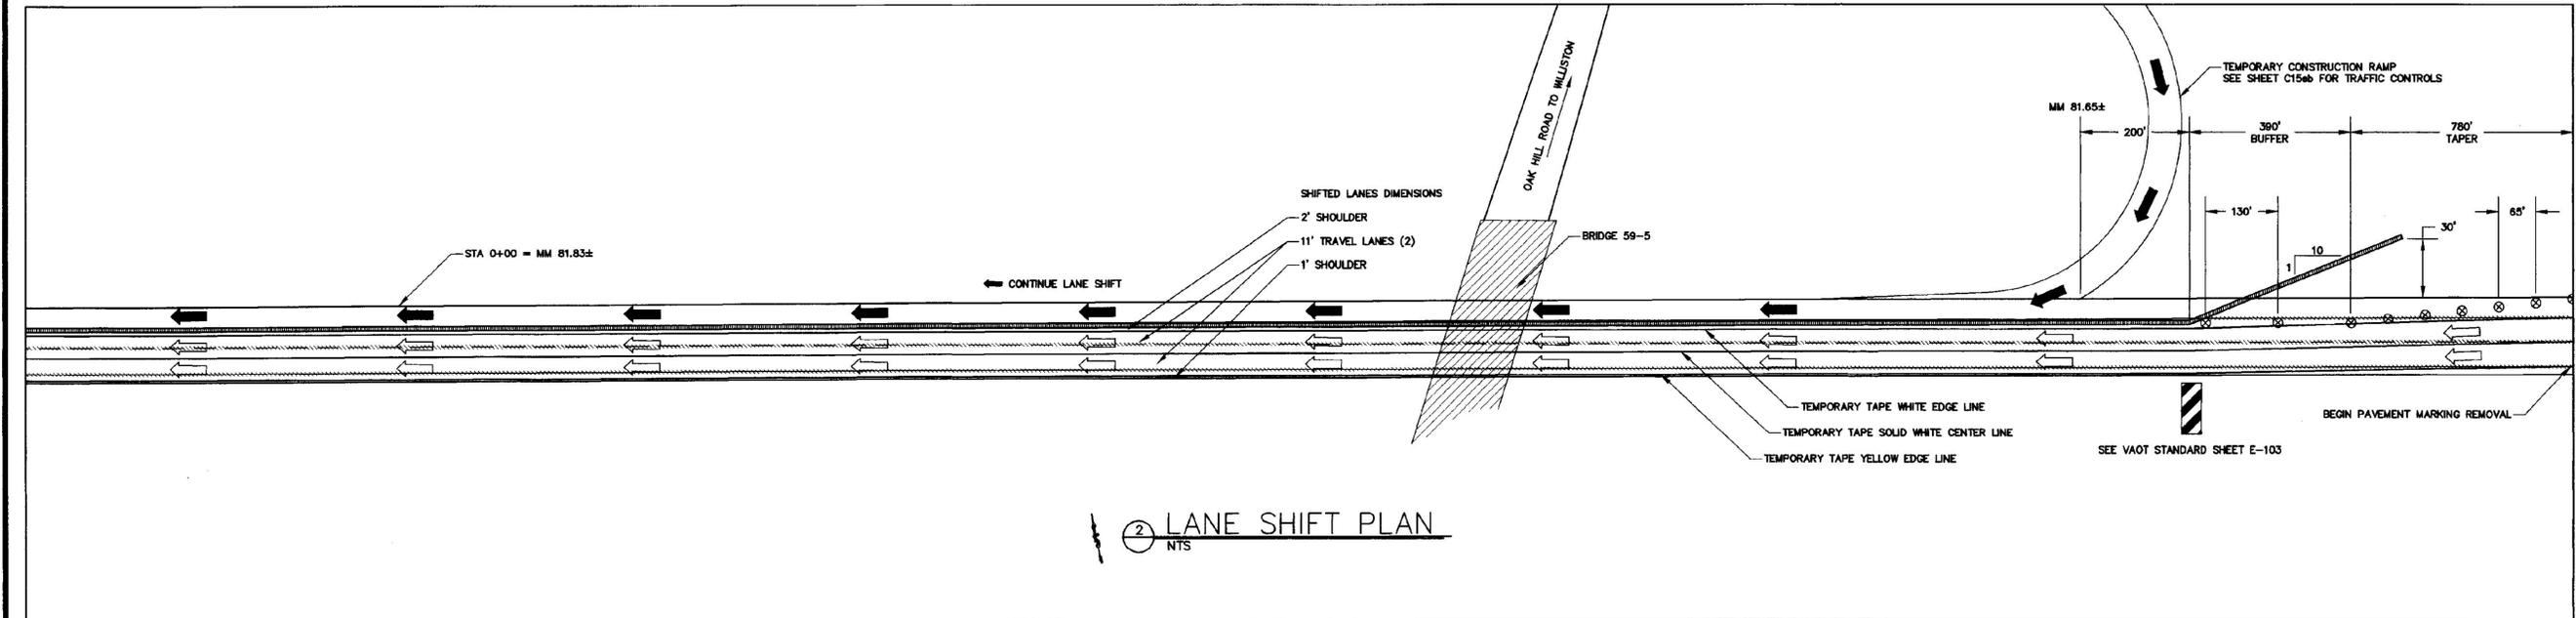

② LANE SHIFT PLAN
 NTS

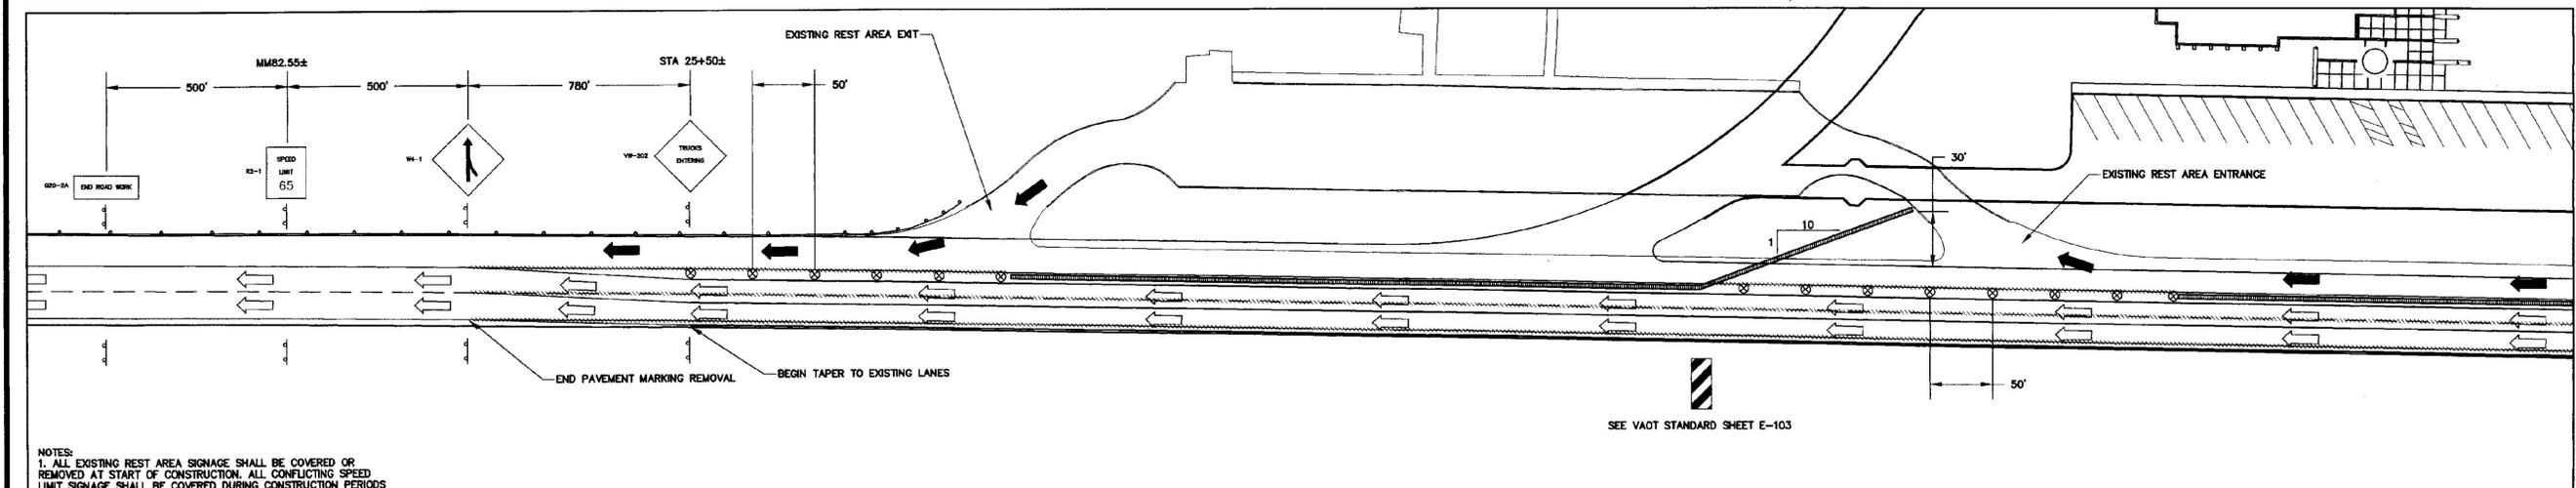

③ CONSTRUCTION EXIT/ENTRANCE
 NTS

NOTES:
 1. ALL EXISTING REST AREA SIGNAGE SHALL BE COVERED OR REMOVED AT START OF CONSTRUCTION. ALL CONFLICTING SPEED LIMIT SIGNAGE SHALL BE COVERED DURING CONSTRUCTION PERIODS THAT REQUIRE A LOWER SPEED LIMIT.
 2. FLAGGER STATIONS AND ALL WORK AREAS SHALL BE PROPERLY ILLUMINATED DURING ALL CONTRACTOR ACTIVITY BETWEEN SUNSET AND SUNRISE.
 3. SEE SHEET C15nb FOR ADDITIONAL TRAFFIC CONTROL ASSOCIATED WITH TEMPORARY RAMP CONSTRUCTION AND USE.

LEGEND

← THROUGH TRAFFIC	⊗ REFLECTORIZED PLASTIC DRUM	○ UNIFORMED TRAFFIC OFFICER	▤ CONCRETE BARRIER
→ CONSTRUCTION VEHICLES	--- PAVEMENT MARKING REMOVAL	■ FLAGGER	□ TYPE III BARRIER

032/ALC: PRC/CS/SK: 1/31/01 10:59 AM 13114-1616.dwg Plotfile: 2001-01-16 10:27:21