

REVISIONS	BY
1.16.2001	AGS

COPYRIGHT ©2000
OFFICE OF H. KEITH WAGNER
ALL RIGHTS RESERVED


CHAMPLAIN CONSULTING ENGINEERS
128 PRIM ROAD, P.O. BOX 453
COLCHESTER, VERMONT 05446
(802) 863-8060
(802) 864-1878 FAX

OHKW
OFFICE OF H. KEITH WAGNER
LANDSCAPE ARCHITECTS
7 Maple Avenue
Middlebury, VT 05751 T 802 864 8000 F 802 864 8071
156 Chittenden Street
Colchester, VT 05445 T 802 441 5300 F 802 441 5301
www.ohkw.com


INTERSTATE 89 NORTH & SOUTH BOUND
REST AREA
LANDSCAPE
CONSTRUCTION DETAILS
VERMONT
WILLISTON

DRAWN	AGS
CHECKED	HKW
SCALE	NTS
DATE	9-18-00
JOB NO.	999.33
SHEET	


L10
10 of 11 SHEETS

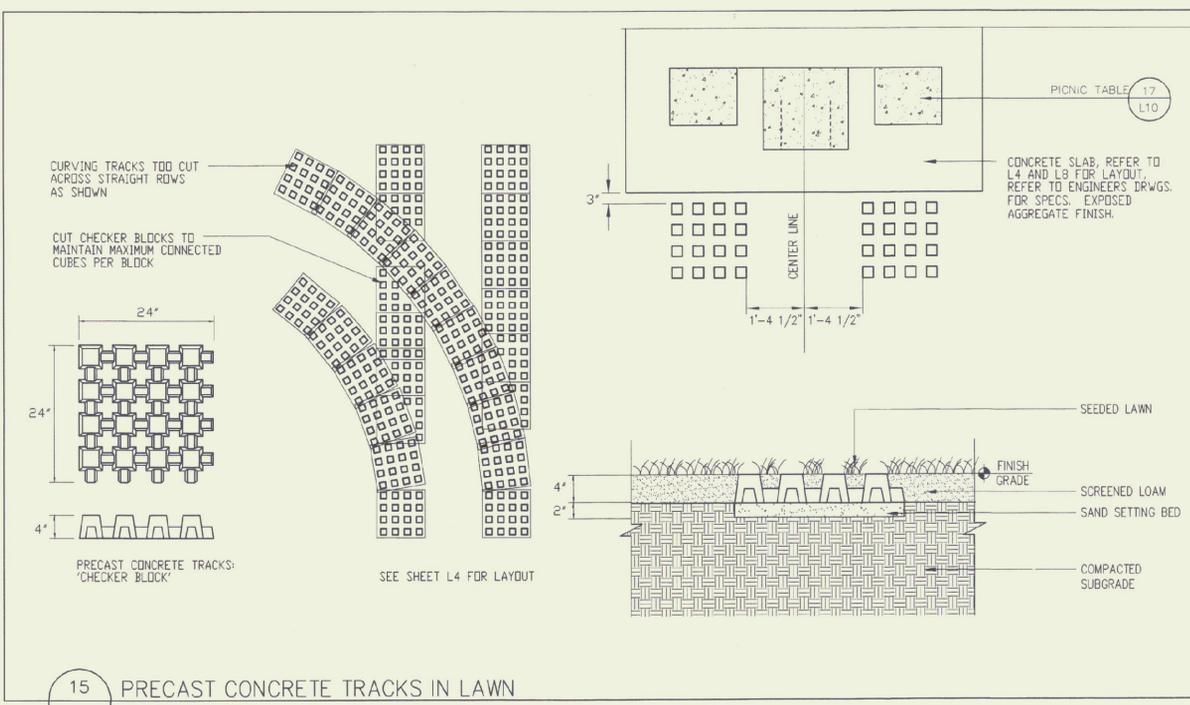

15 PRECAST CONCRETE TRACKS IN LAWN
L10 NTS

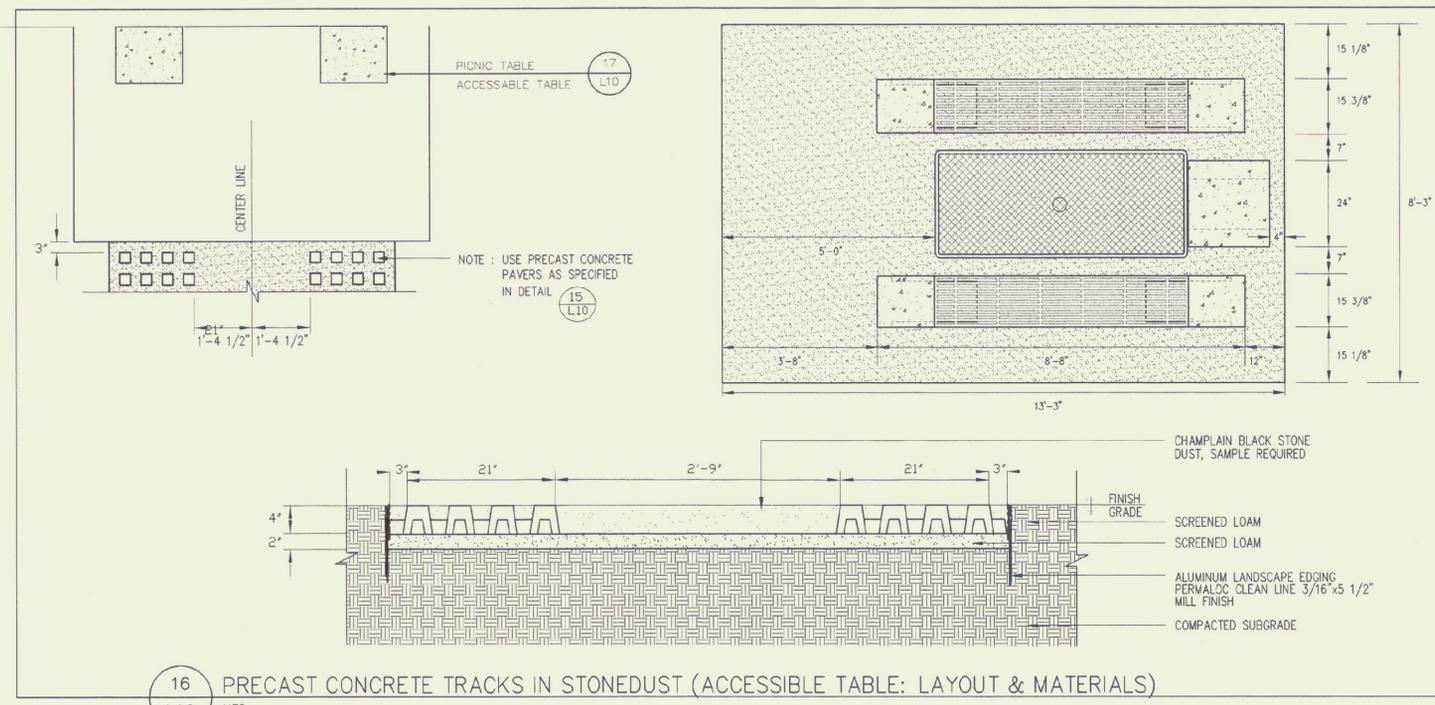


16 PRECAST CONCRETE TRACKS IN STONEDUST (ACCESSIBLE TABLE: LAYOUT & MATERIALS)
L10 NTS

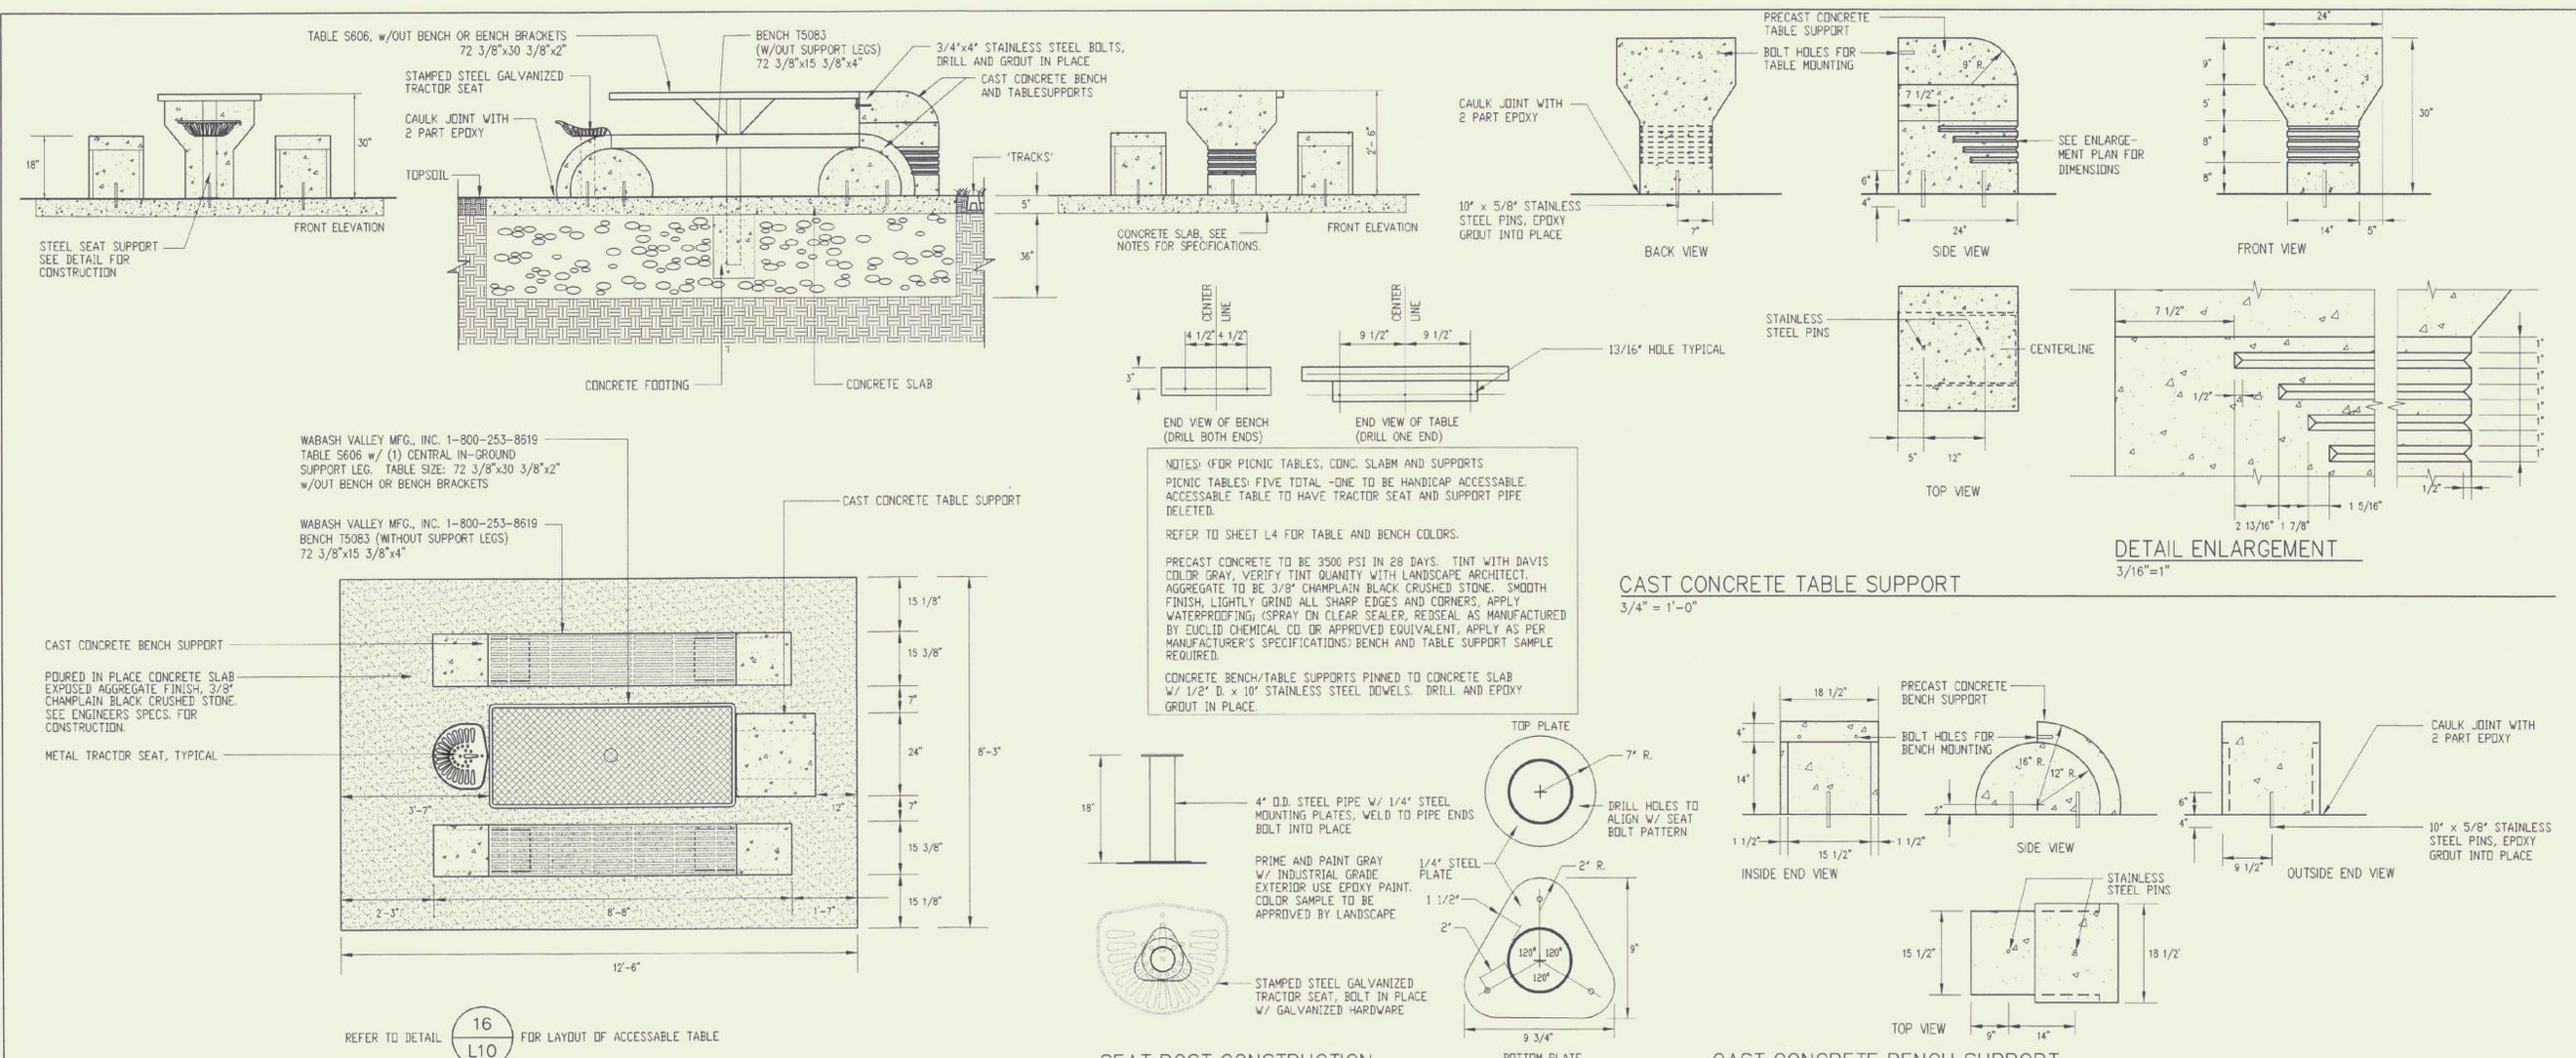


17 PICNIC TABLES
L10 1/2" = 1'-0"

CAST CONCRETE TABLE SUPPORT
3/4" = 1'-0"

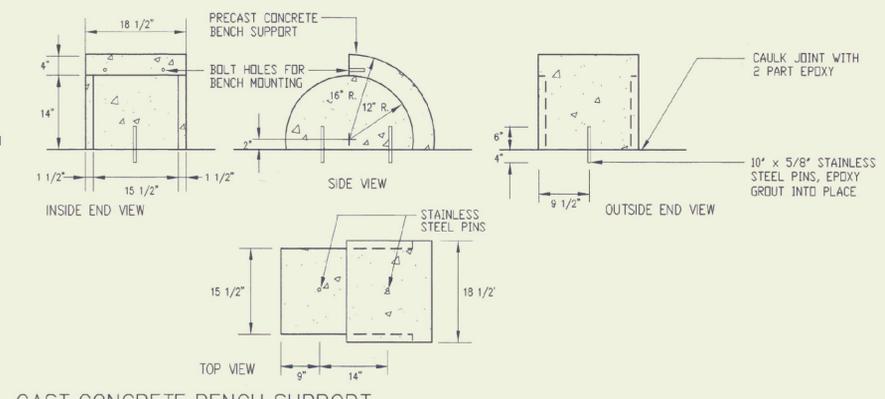

CAST CONCRETE BENCH SUPPORT
3/4" = 1'-0"

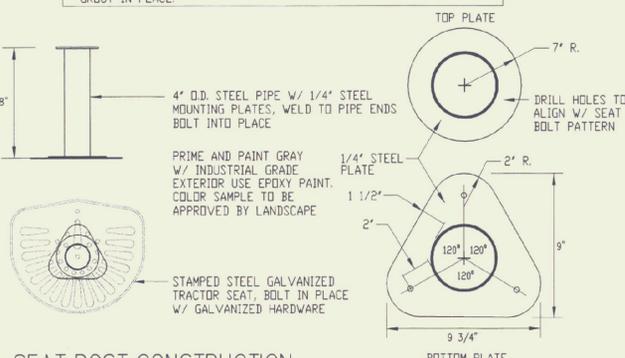

SEAT POST CONSTRUCTION
NTS

NOTES: (FOR PICNIC TABLES, CONC. SLAB AND SUPPORTS)
PICNIC TABLES: FIVE TOTAL - ONE TO BE HANDICAP ACCESSIBLE.
ACCESSIBLE TABLE TO HAVE TRACTOR SEAT AND SUPPORT PIPE DELETED.
REFER TO SHEET L4 FOR TABLE AND BENCH COLORS.
PRECAST CONCRETE TO BE 3500 PSI IN 28 DAYS. TINT WITH DAVIS COLOR GRAY, VERIFY TINT QUANTITY WITH LANDSCAPE ARCHITECT.
AGGREGATE TO BE 3/8" CHAMPLAIN BLACK CRUSHED STONE. SMOOTH FINISH, LIGHTLY GRIND ALL SHARP EDGES AND CORNERS. APPLY WATERPROOFING (SPRAY ON CLEAR SEALER, RESEAL AS MANUFACTURED BY EUCLID CHEMICAL CO. OR APPROVED EQUIVALENT, APPLY AS PER MANUFACTURER'S SPECIFICATIONS) BENCH AND TABLE SUPPORT SAMPLE REQUIRED.
CONCRETE BENCH/TABLE SUPPORTS PINNED TO CONCRETE SLAB W/ 1/2" D. x 10" STAINLESS STEEL DOWELS. DRILL AND EPOXY GROUT IN PLACE.